

MATERIAL LEGEND			
A	MASONRY - MANUFACTURED STONE	I	ALUMINUM AND GLASS BALCONY GUARD
B	MASONRY - BRICK 1	J	METAL ROOFING SYSTEM
C	MASONRY - BRICK 2	K	CEMENT FIBRE BOARD
D	GLAZED ALUMINUM CURTAIN WALL	L	WOOD TRELLIS
E	SPANDREL GLAZING		
F	VISION GLASS		
G	EIPS FINISH		
H	PRECAST MASONRY ACCENT BAND		


REGISTERED PLAN: CON 1 SDS FT LOT 31
 FN: 13425-0182



SIFTON PROPERTIES LIMITED
 124 RIVERBEND ROAD, SUITE 500
 LONDON, ON N6K 0S2
 T. 514-434-1000
 F. 514-434-1004



2 North
 A300 1:100

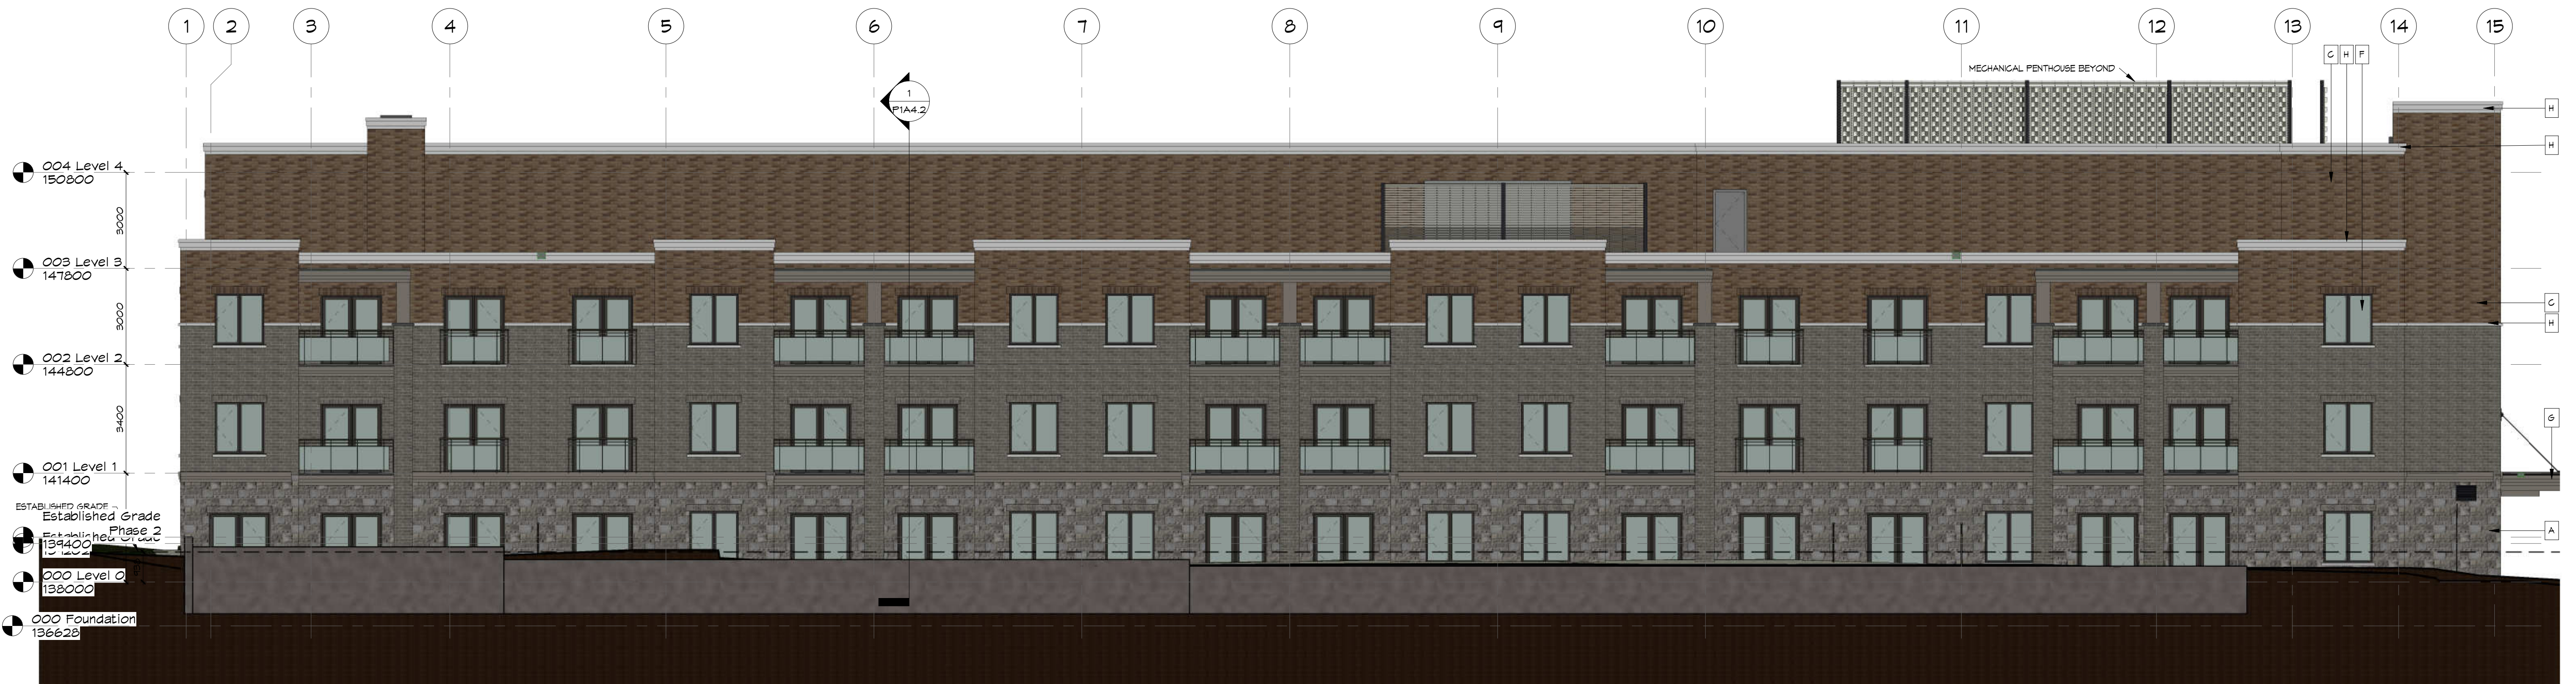

1 South
 A300 1:100

Fryett Turner
 ARCHITECTS INC

115 Metcalfe Street
 Toronto, ON M5H 1S7
 Telephone: (416) 546-2201
 Fax: (416) 546-0343
 www.fryettturner.ca

THE CONTRACTOR SHALL VERIFY ALL DIMENSIONS IN THIS DRAWING AND REPORT TO THE ARCHITECT PRIOR TO THE COMMENCEMENT OF THE WORK. UNDER NO CIRCUMSTANCES SHALL THE CONTRACTOR PROCEED IN UNCERTAINTY.
 ALL DIMENSIONS AND SPECIFICATIONS PREPARED BY THE ARCHITECT SHALL BE SHOWN ON THE DRAWING. DIMENSIONS AND AREAS TO BE RETURNED AT HIS REQUEST.
 DO NOT SCALE DRAWINGS.
 © COPYRIGHT

Erinview Redevelopment - Retirement Residence SP19-108
 2132 Dundas St. W., Mississauga, ON
 2630 Fifth Line West, Mississauga, ON

Building Elevations

STATUS	CONSTR.
PROJECT #	15055
DRAWN	JEF. SV
SCALE	As Indicated
DATE DWN	20150904
ISSUED	20200806

25 OPA/ZBA/SPA RESUBMISSION 20190804
 14 RE-ISSUED FOR OPA/ZBA 20180706
 REVISIONS DATE

A300.

2020-11-16 10:47:59 AM