


Contractor Must Check And Verify All Dimensions On The Job.
Do Not Scale The Drawings.
All Drawings, Specifications And Related Documents Are The Copyright Of The Architect And Shall Be Returned Upon Request.
Reproduction Of Drawings, Specifications And Related Documents In Part Or Whole Is Forbidden Without The Architects Written Permission.
This Drawing Is Not To Be Used For Construction Until Signed By The Architect.
Date:



KIRKOR ARCHITECTS + PLANNERS
20 De Boers Dr. # 400 Toronto ON M3J 0H1
TEL 416 665 6060 kirkorarchitects.com

No.: Revision: Date:

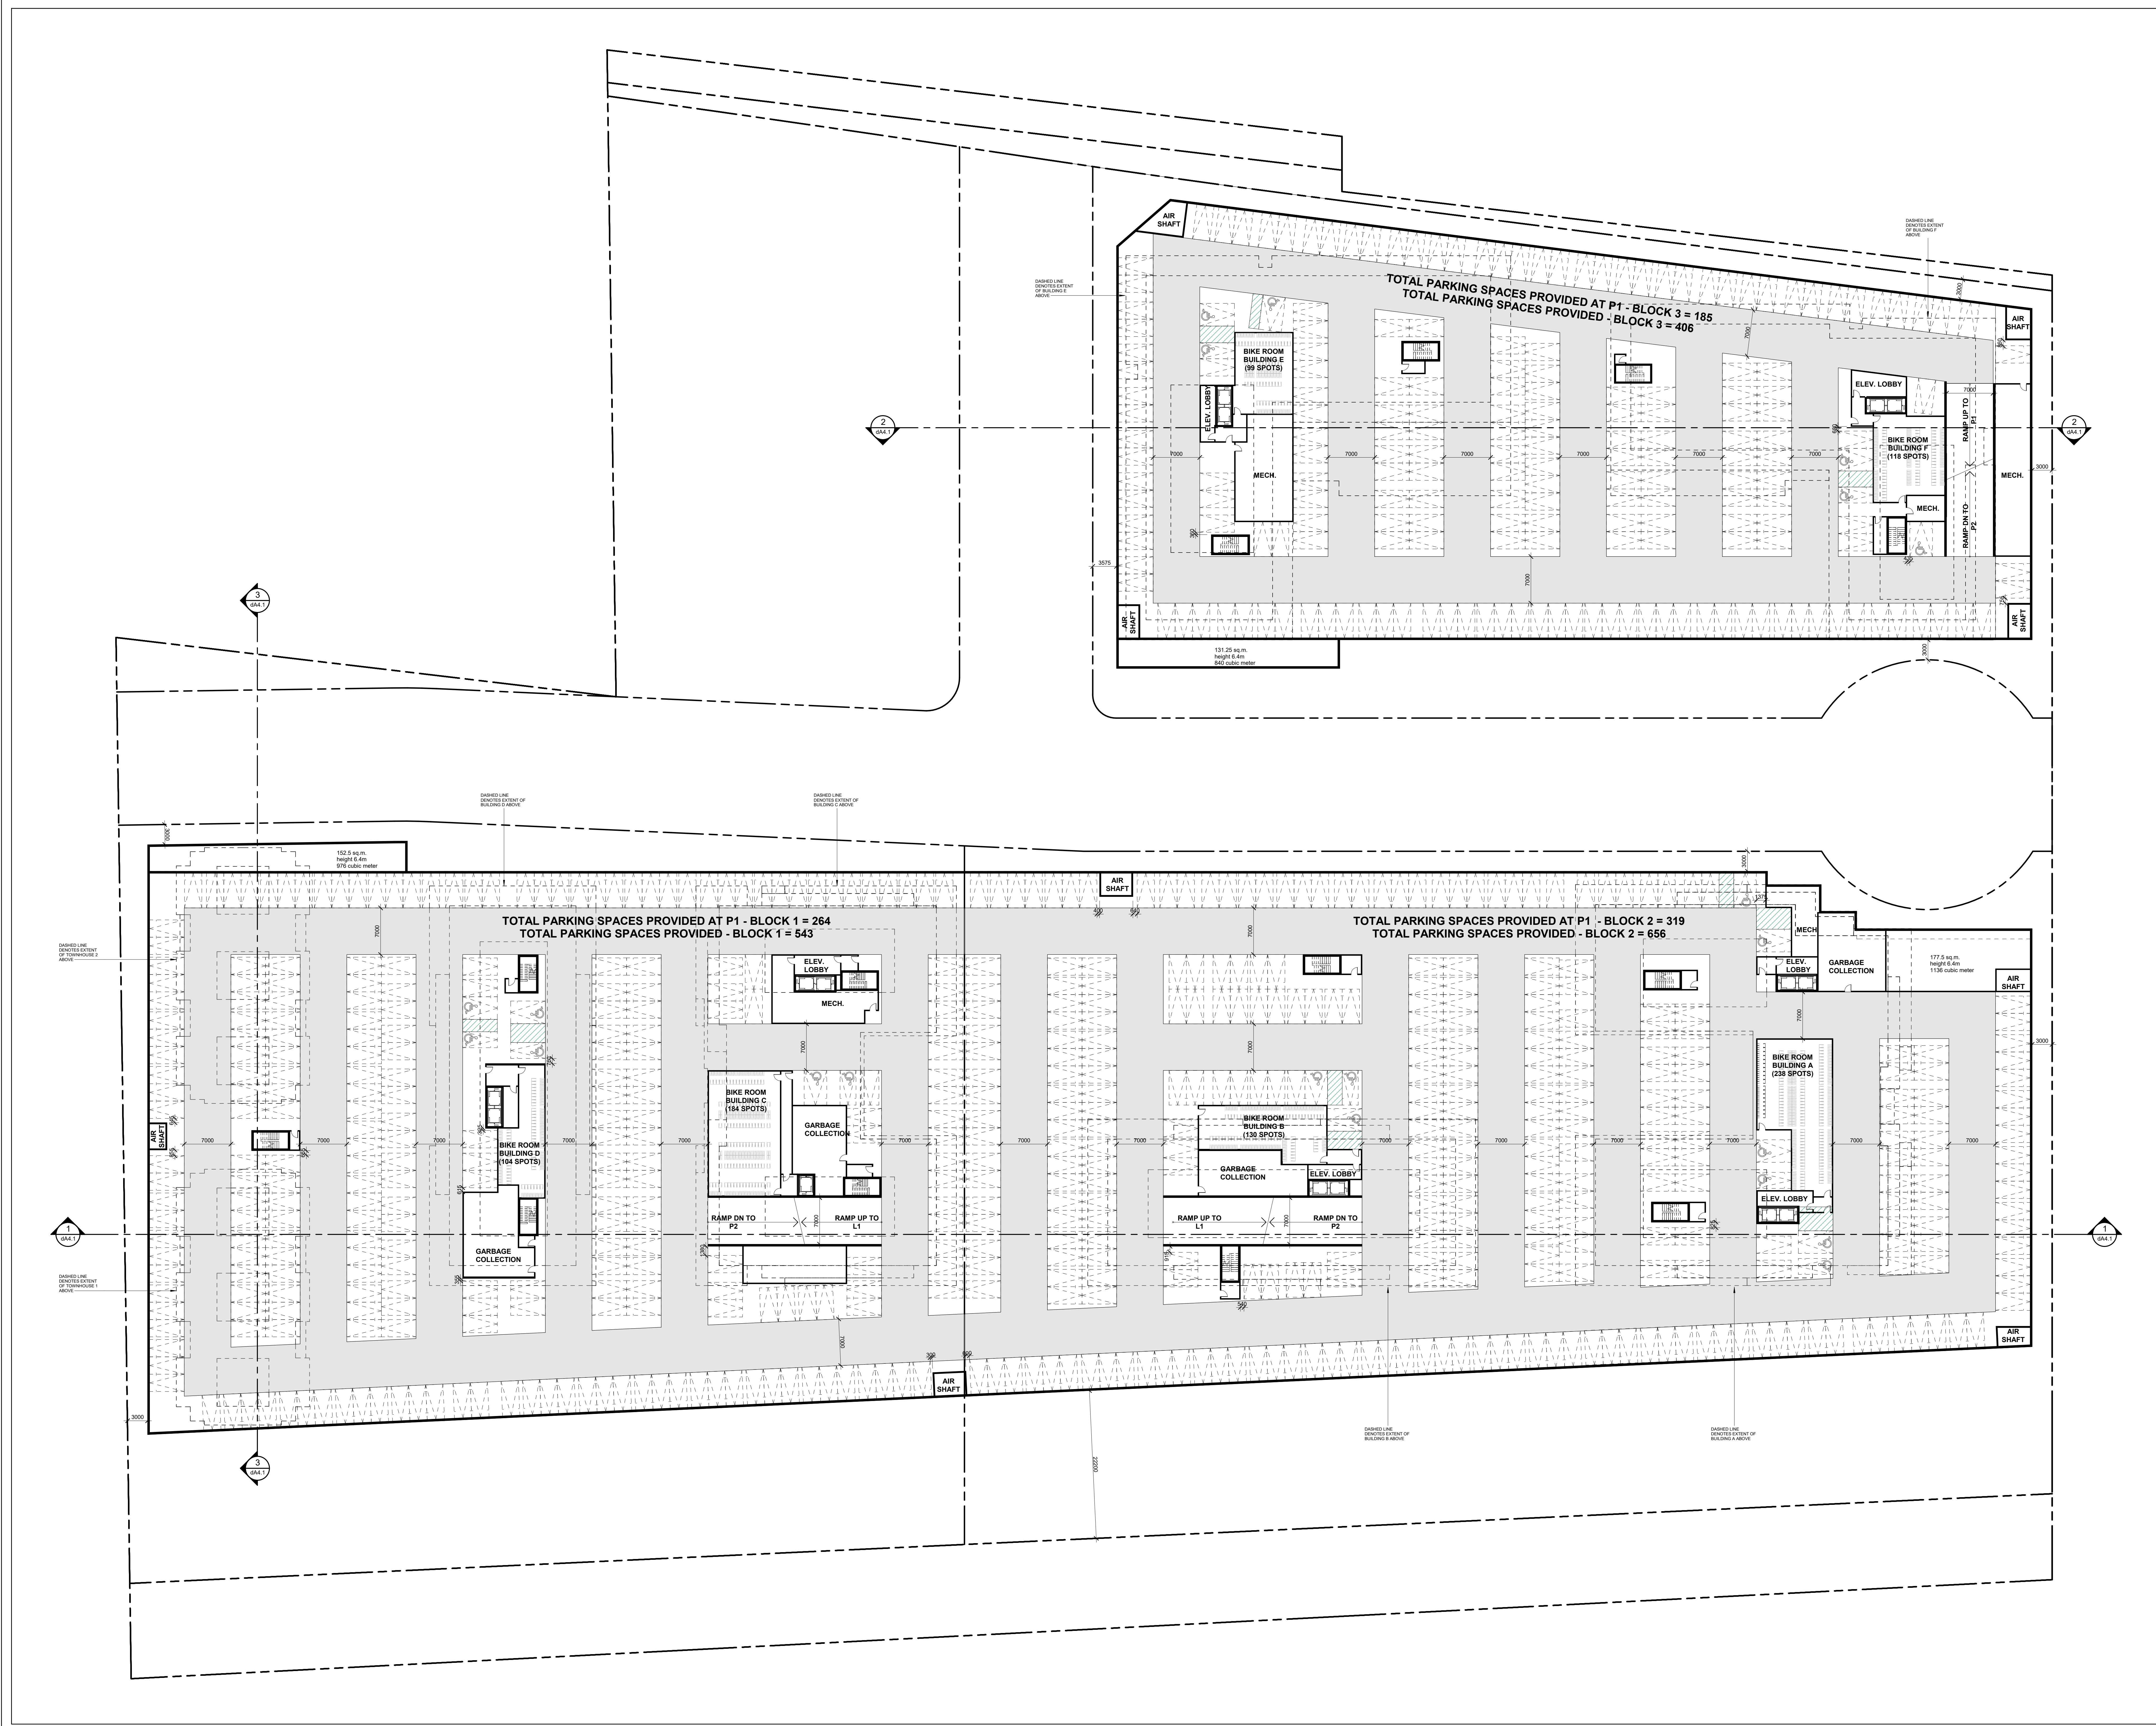


01	Issued for Reasoning	Sep 20, 2021
No.	Issued For:	Date:

Drawing Title:
P1 Level Parking Plan

Project:

5080 NINTH LINE
YOUR HOME DEVELOPMENT

Scale: 1 : 300
Drawn by:
Checked by:
Project No.: 17-179
Date: 09/20/21
Drawing No.:

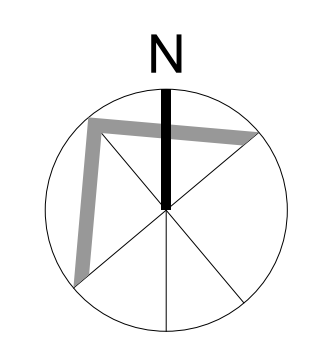

Level P1
Scale: 1 : 300

1
dA2.2

dA2.2