


Contractor Must Check And Verify All Dimensions On The Job.  
Do Not Scale The Drawings.  
All Drawings, Specifications And Related Documents Are The Copyright Of The Architect And Shall Be Returned Upon Request.  
Reproduction Of Drawings, Specifications And Related Documents In Part Or Whole Is Forbidden Without The Architect's Written Permission.  
This Drawing Is Not To Be Used For Construction Until Signed By The Architect.  
Date:

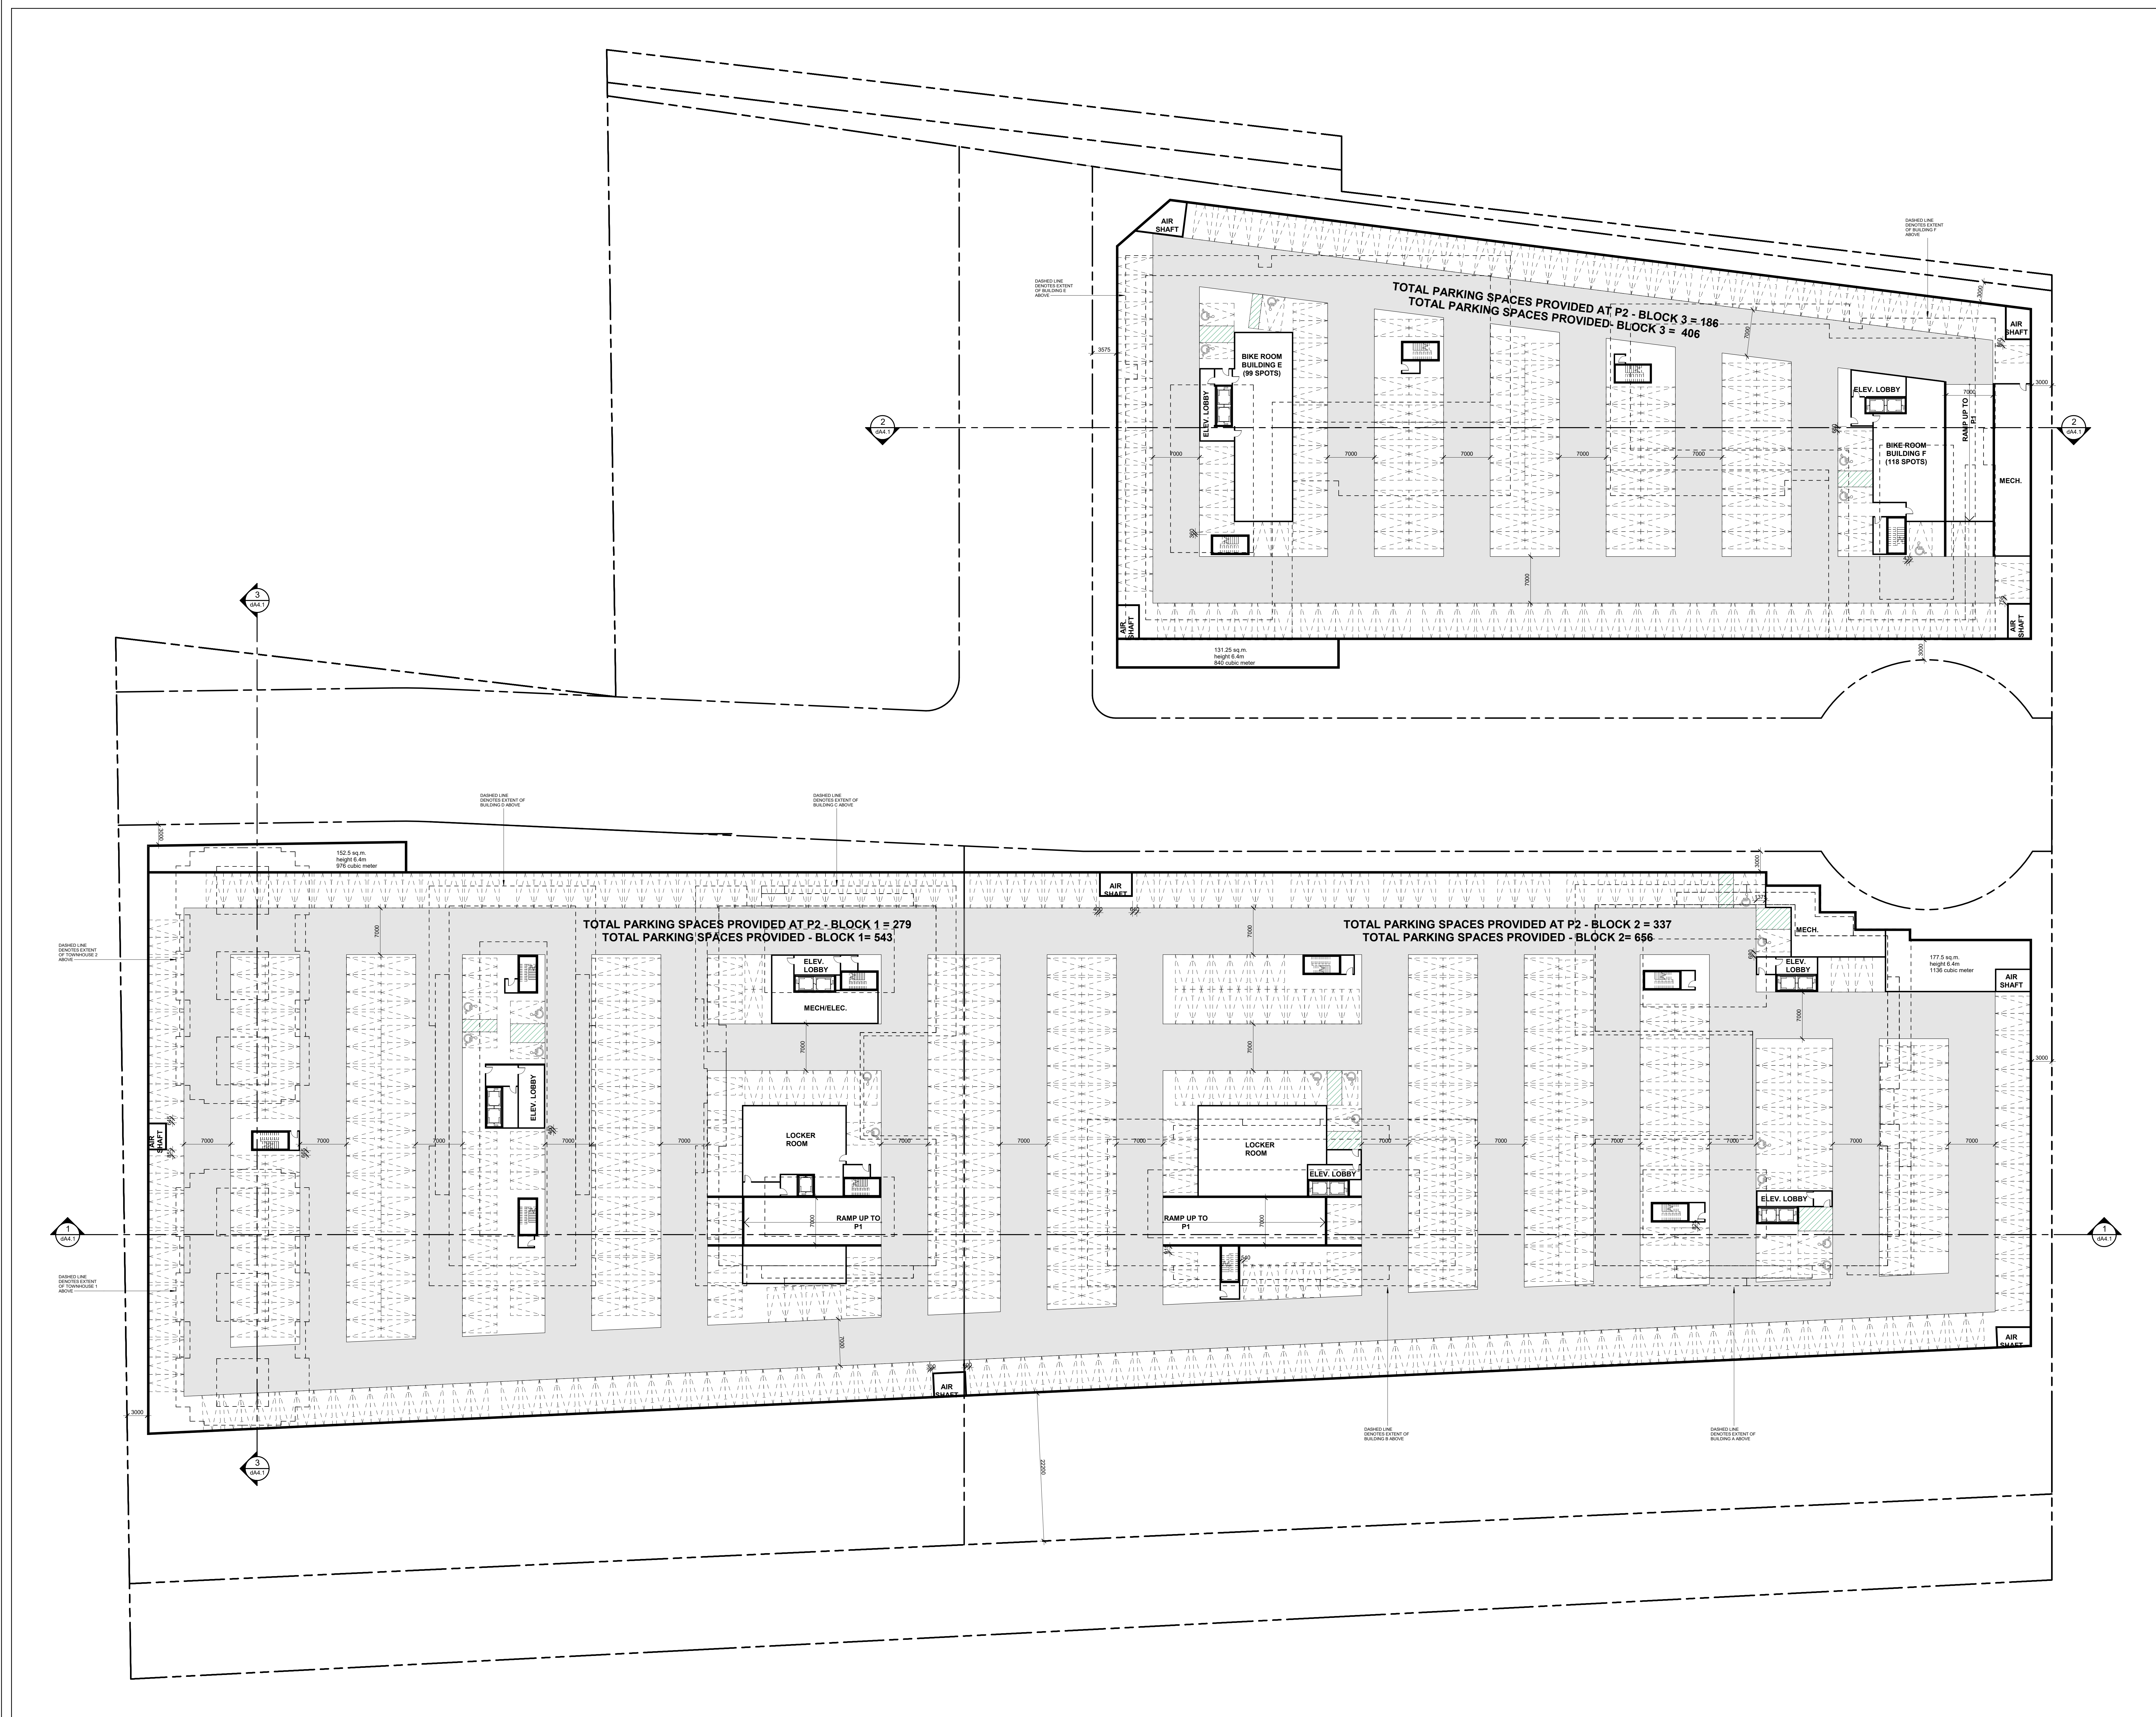

**KIRKOR ARCHITECTS + PLANNERS**  
20 De Boers Dr. # 400 Toronto ON M3J 0H1  
TEL 416 665 6060 kirkorarchitects.com

No.: Revision: Date:




01	Issued for Reasoning	Sep 20, 2021
No.	Issued For:	Date:

Drawing Title:  
**P2 Level Parking Plan**

Project:

**5080 NINTH LINE**  
YOUR HOME DEVELOPMENT

Scale: 1 : 300  
Drawn by:  
Checked by:  
Project No.: 17-179  
Date: 09/20/21  
Drawing No.:

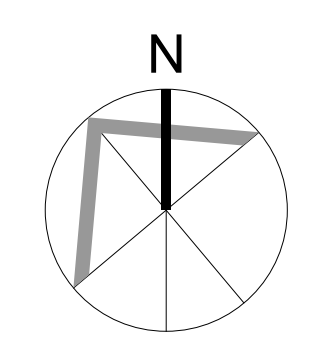

**dA2.1**

Level P2  
Scale: 1 : 300