



Building A, B, C & D North/South Section **1**  
Scale: 1 : 300 dA4.1

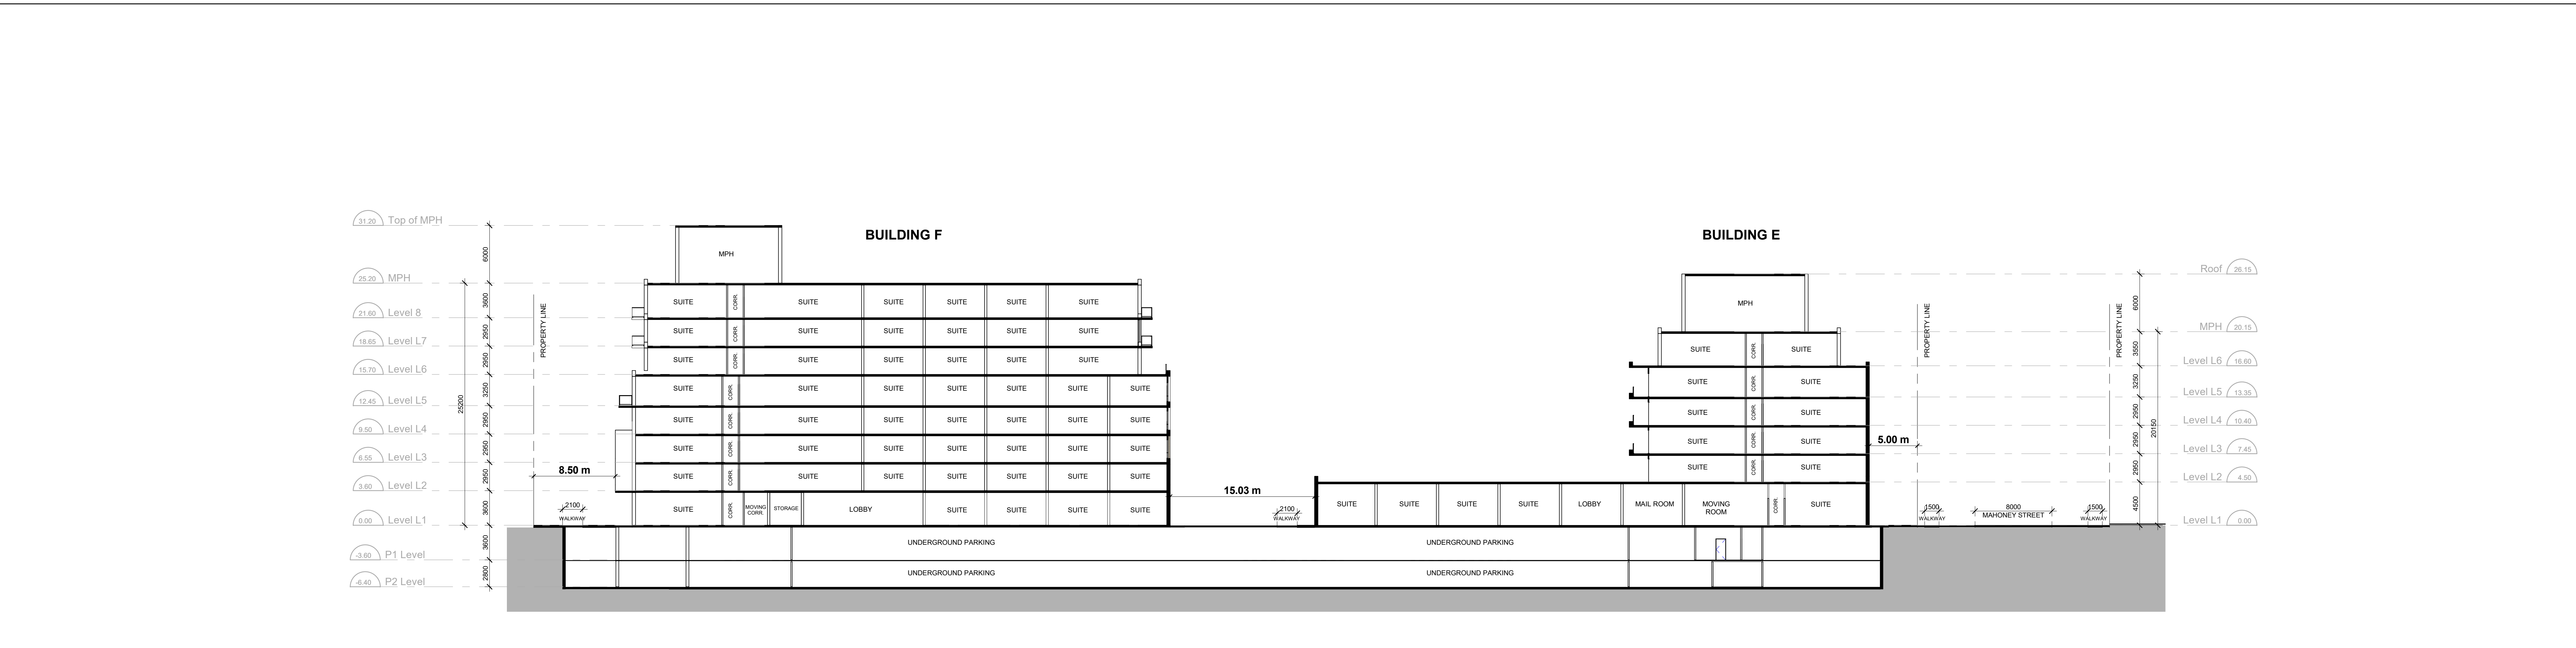

Building E & F East/West Section **2**  
Scale: 1 : 250 dA4.1

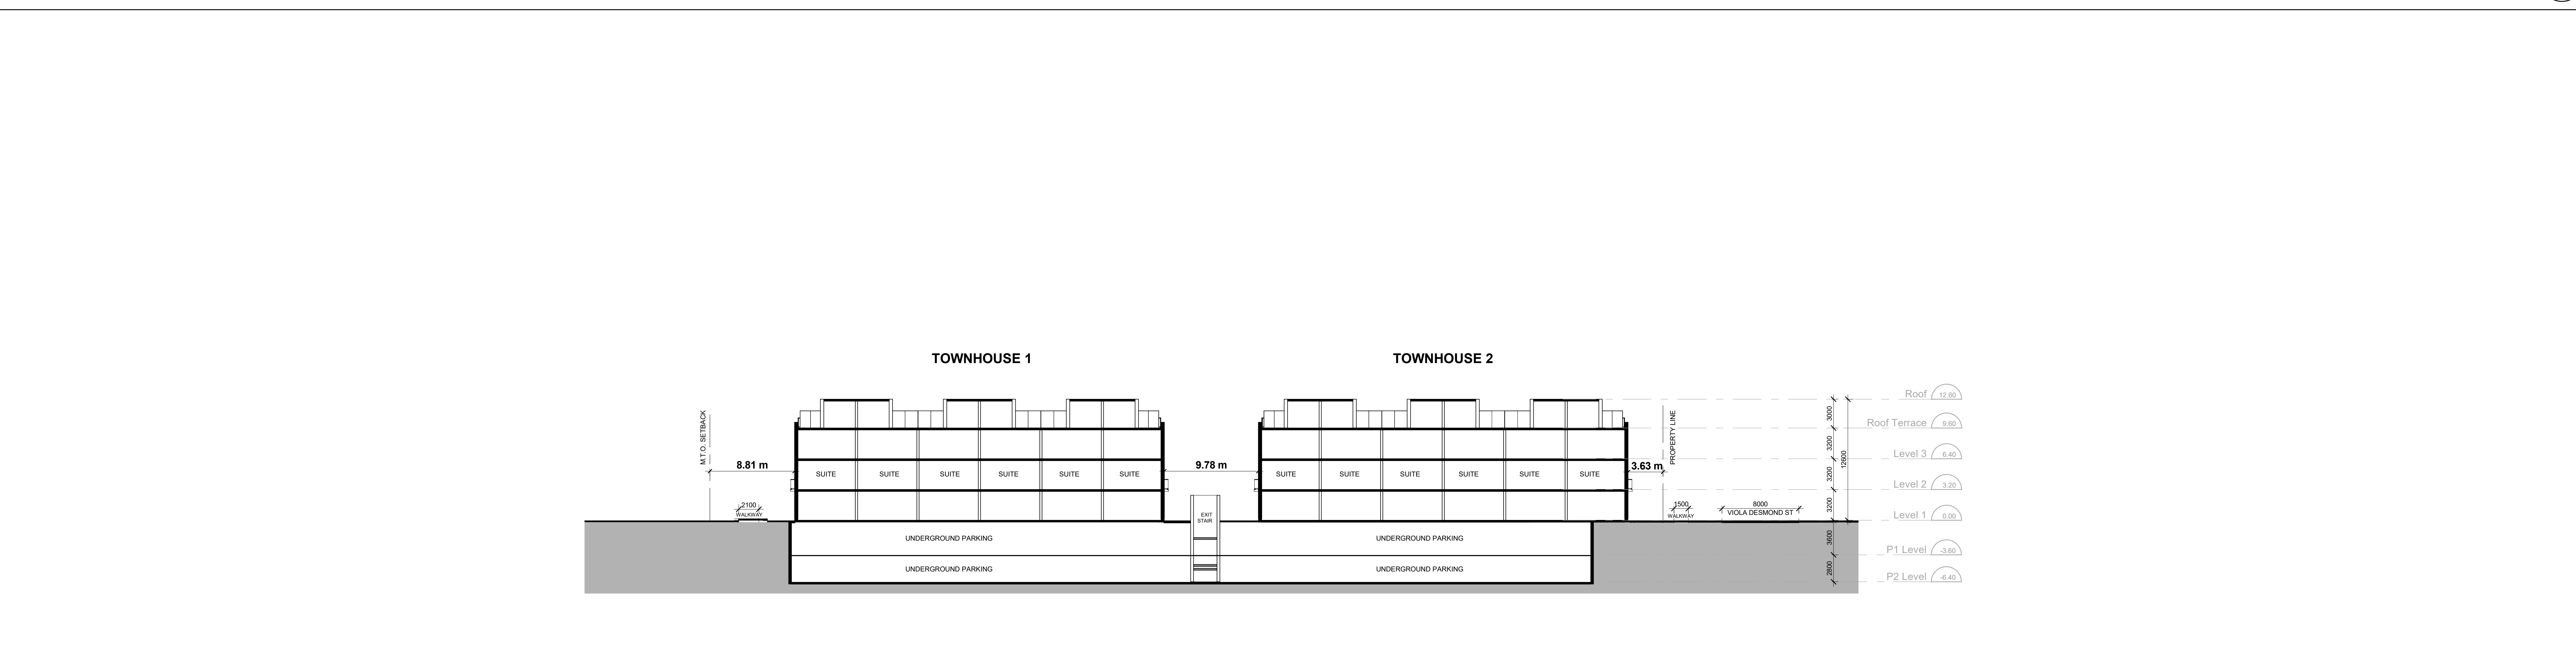

Townhouse East/West Section **3**  
Scale: 1 : 250 dA4.1

01	Issued for Reasoning	Sep 20, 2021
No.:	Issued For:	Date:

Building Sections

Project:

5080 NINTH LINE  
YOUR HOME DEVELOPMENT

Scale: As indicated  
Drawn by:  
Checked by:  
Project No.: 17-179  
Date: 09/2021  
Drawing No.: