

NO.	ISSUED	DATE
1	RE-ZONING APPLICATION	OCT. 1, 2021

DO NOT SCALE DRAWINGS. USE ONLY DRAWINGS MARKED "ISSUED FOR CONSTRUCTION". VERIFY CONFIGURATIONS AND DIMENSIONS ON SITE BEFORE BEGINNING WORK. NOTIFY ARCHITECT IMMEDIATELY OF ANY ERRORS, OMISSIONS OR DISCREPANCIES.

CHAMBERLAIN ARCHITECT SERVICES LIMITED AND CHAMBERLAIN CONSTRUCTION SERVICES LIMITED HAVE SIMILAR OWNERSHIP.

CHAMBERLAIN ARCHITECT SERVICES LIMITED HAS COPYRIGHT. CONSTRUCTING A SUBSTANTIALLY SIMILAR BUILDING WITHOUT PERMISSION MAY INFRINGE THE COPYRIGHT OWNERS RIGHTS. MAKING KNOWN CHANGES TO PLANS DOES NOT NECESSARILY AVOID COPYRIGHT INFRINGEMENT. INDECENT INFRINGEMENT IS NOT A DEFENSE TO COPYRIGHT INFRINGEMENT. ©



RESIDENTIAL
MID-RISE

1303 LAKESHORE RD E
MISSISSAUGA, ON

SHEET NAME

**UNDERGROUND
PARKING - P1, P2
& P3**

START DATE: JUNE 2021

DRAWN BY: KO

CHECKED BY: LC

SCALE: 1 : 200


PROJECT NO.: 121027

DRAWING


2021-10-01 12:37 PM

C:\Users\gpcar\OneDrive - Chamberlain Group of Companies\Documents\121027 - 1303 Lakeshore MISS - 2021.09.15 - fasepp24.rvt


382

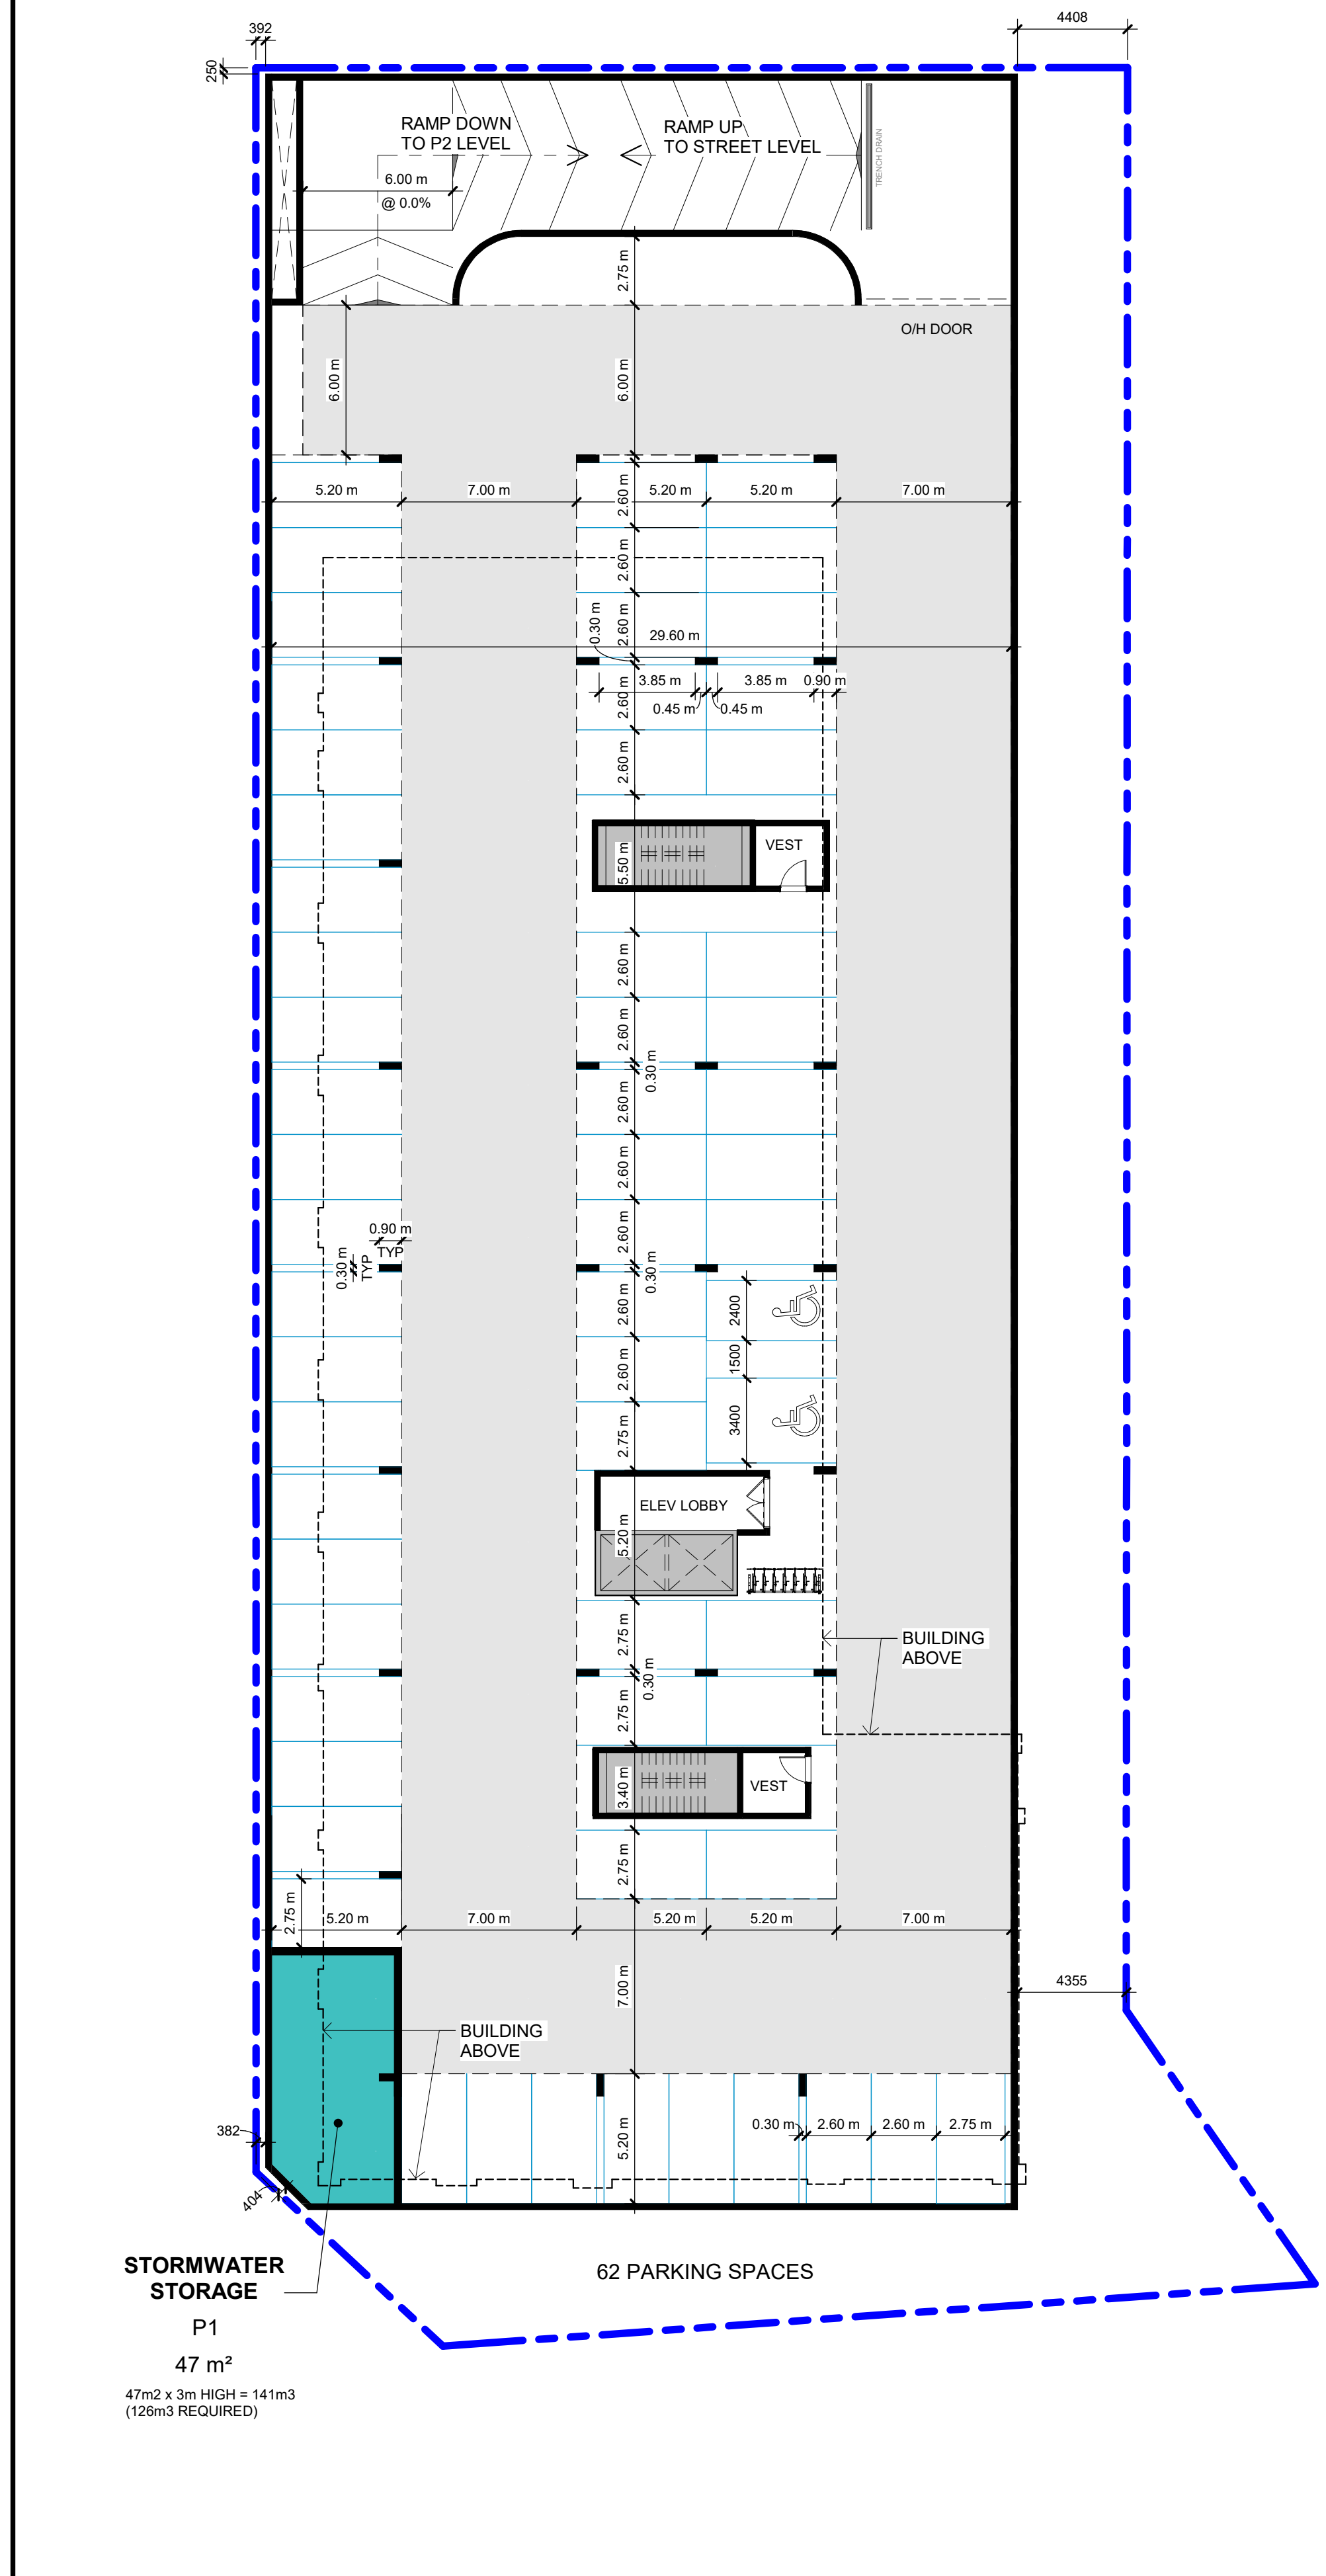

1 Parking Level P1
A103 1 : 200

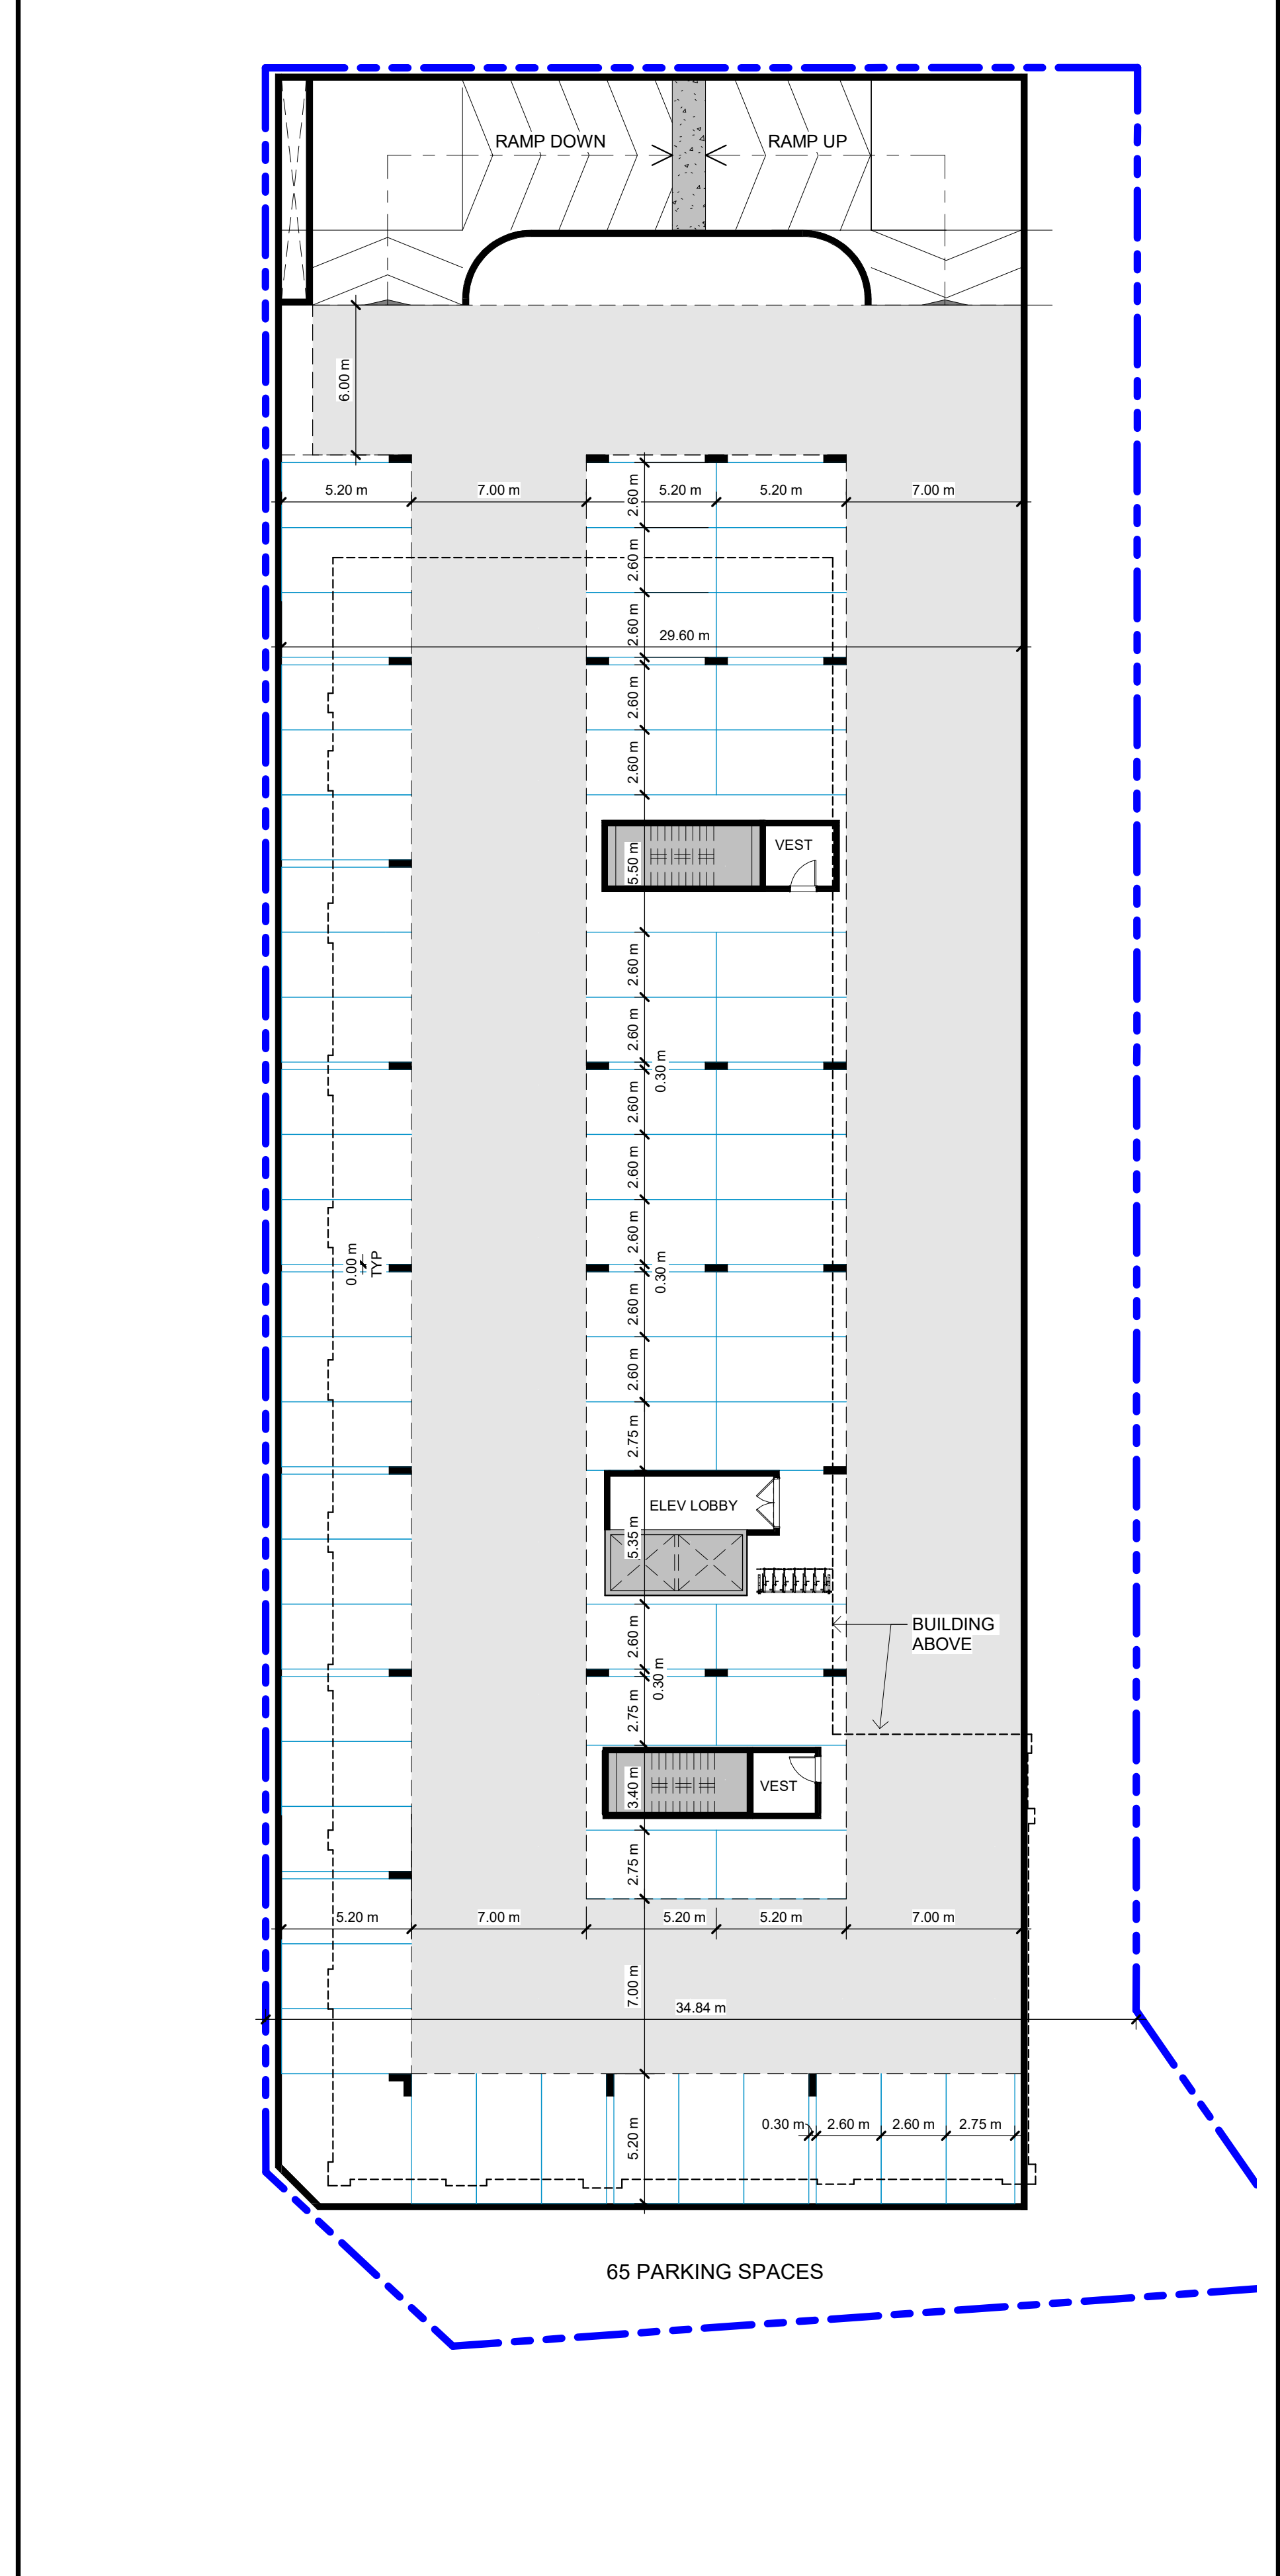

2 Parking Level P2
A103 1 : 200

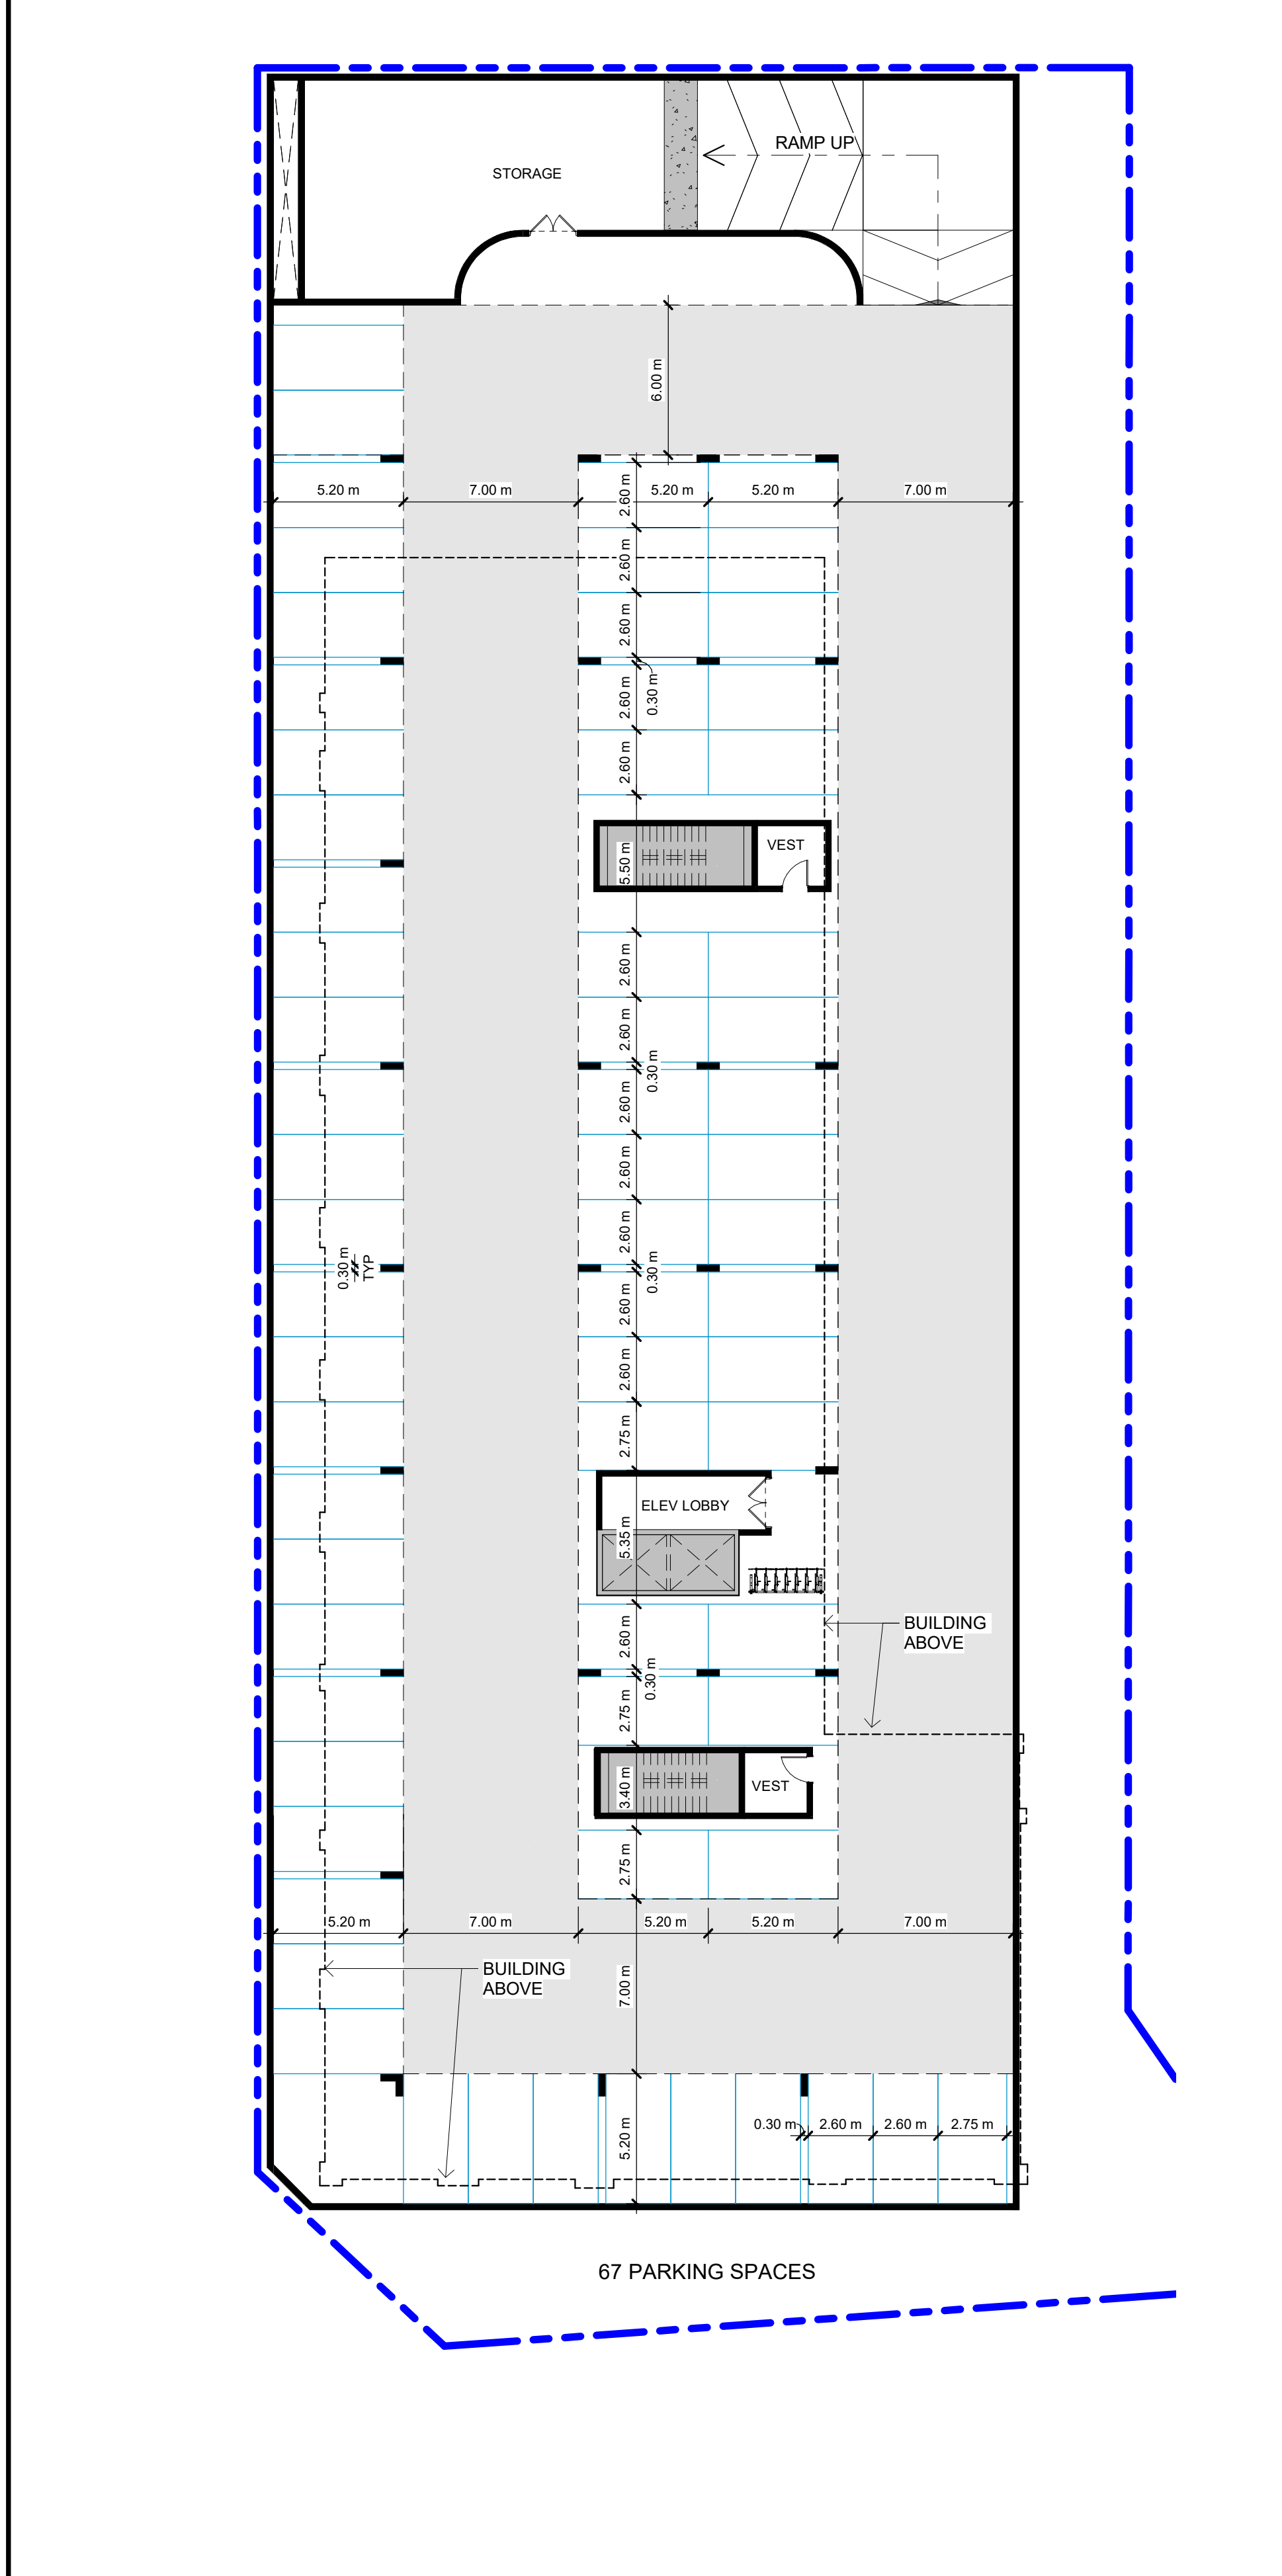

3 Parking Level P3
A103 1 : 200