
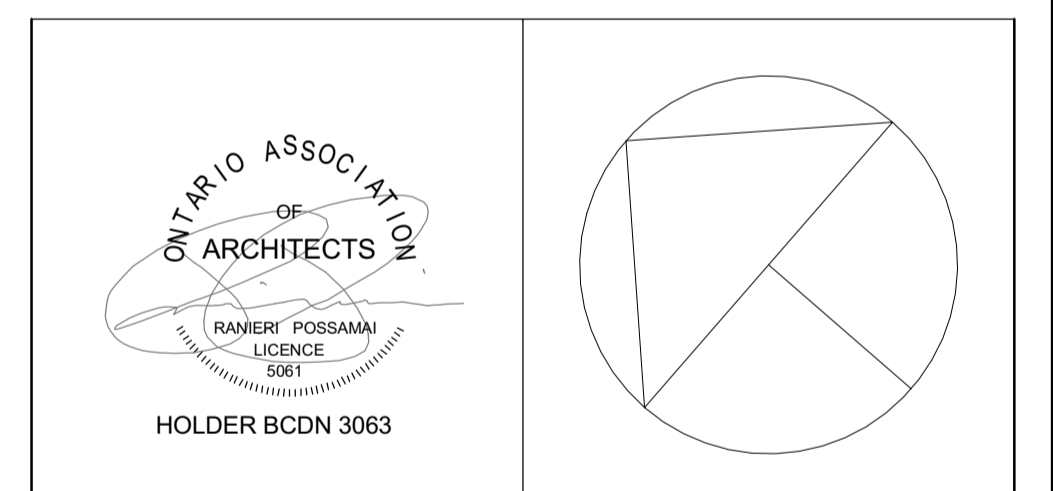


No.	Description	Date
1	REZONING APPLICATION	AUG 13, 21
2	REZONING RESUB. #1	DEC 9, 21

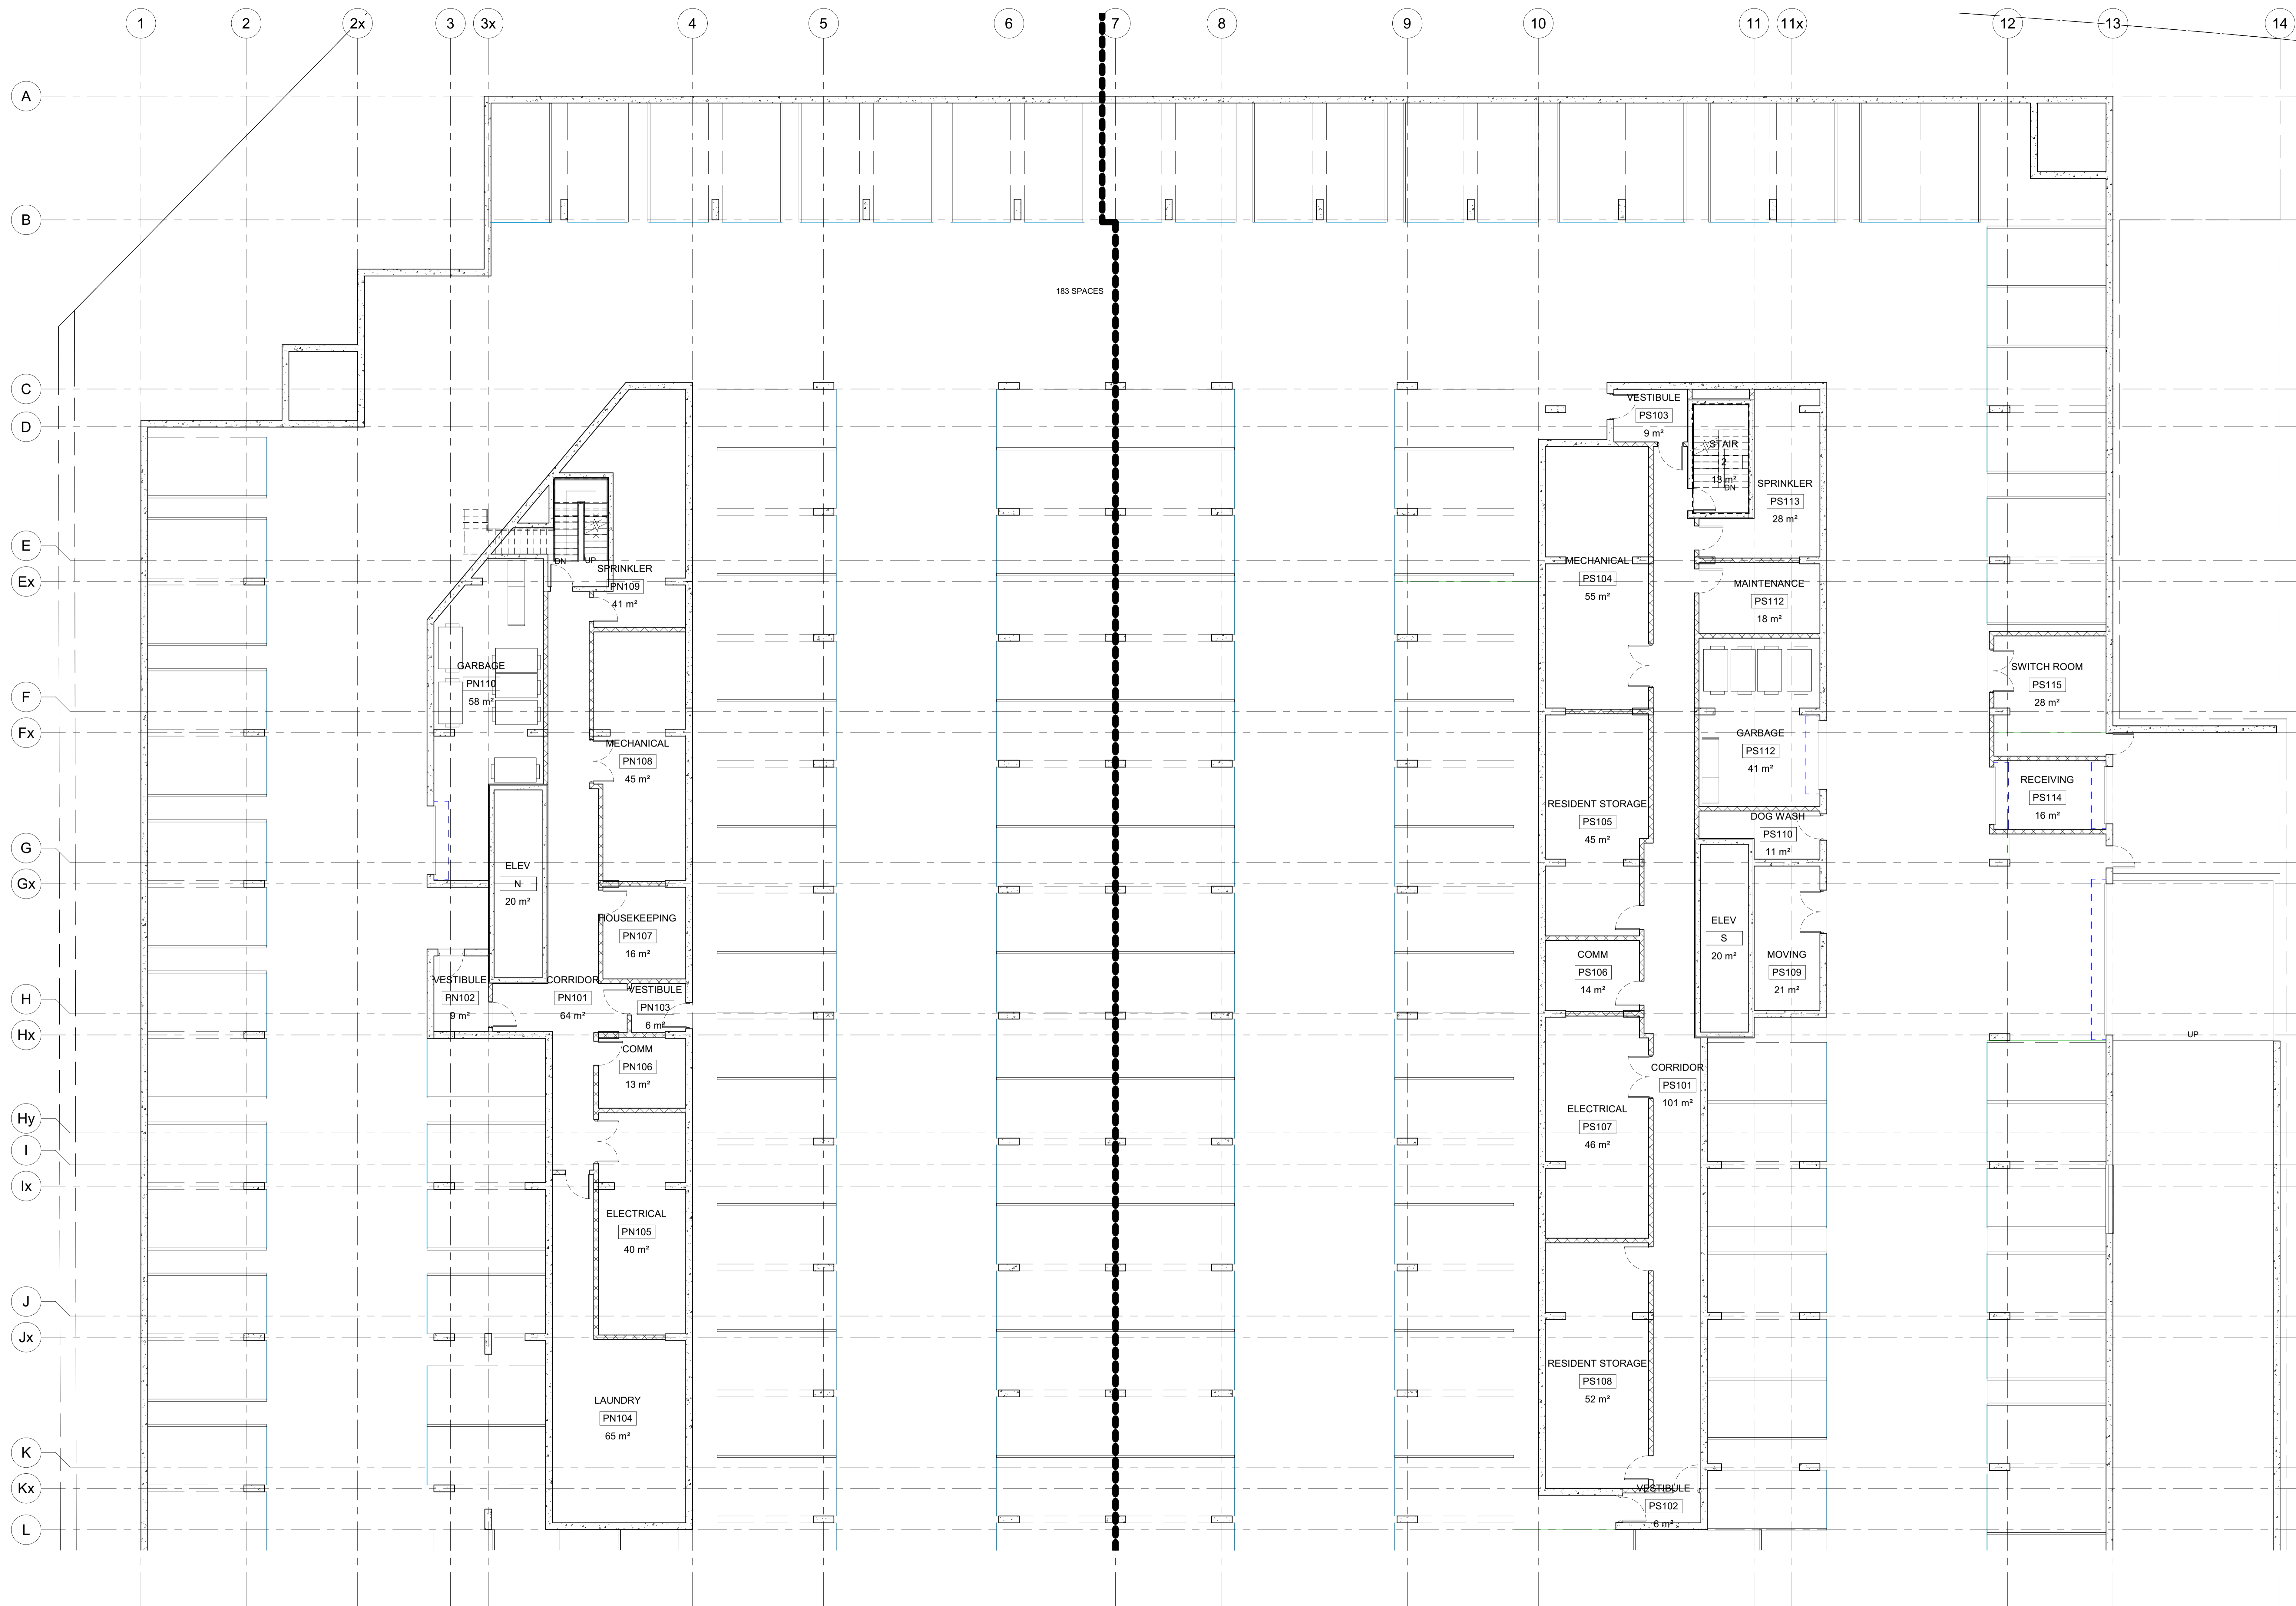

YHMSS
5510 MAVIS ROAD
MISSISSAUGA, ON.

Yee Hong
Yee Hong Centre for Geriatric
Care c/o Yee Hong Seniors Living

GLOBAL ARCHITECTS INC.
6 LESWYN ROAD
TORONTO, ON, M6A 1K2
T: 416-256-4440
F: 416-256-4449

Project number 20-12
Date Feb 18, 2021
Drawn by CM
Checked by RP

p1 A **A-201a**

Scale 1 : 100

12/9/2021 1:46:01 PM