



PARK STREET SECTION C-C'

Scale 1:40

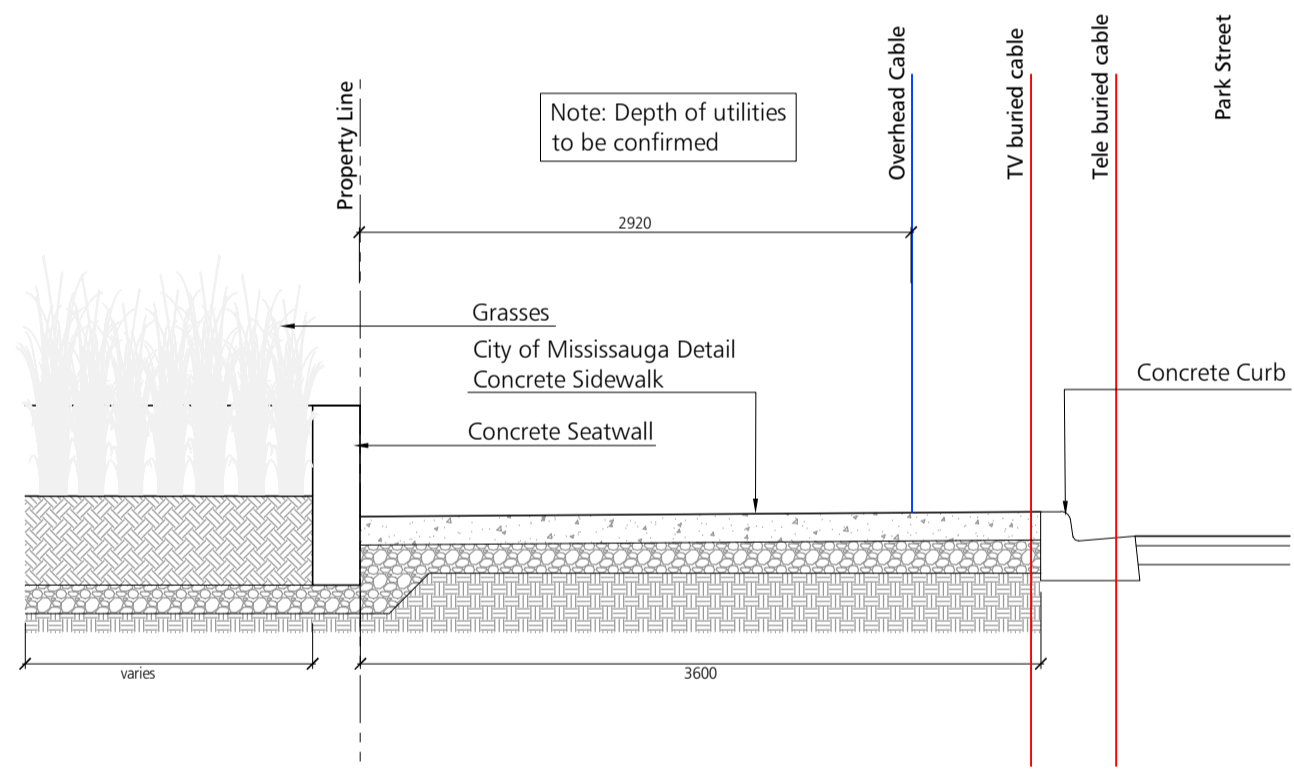


PARK STREET SECTION B-B'

Scale 1:40

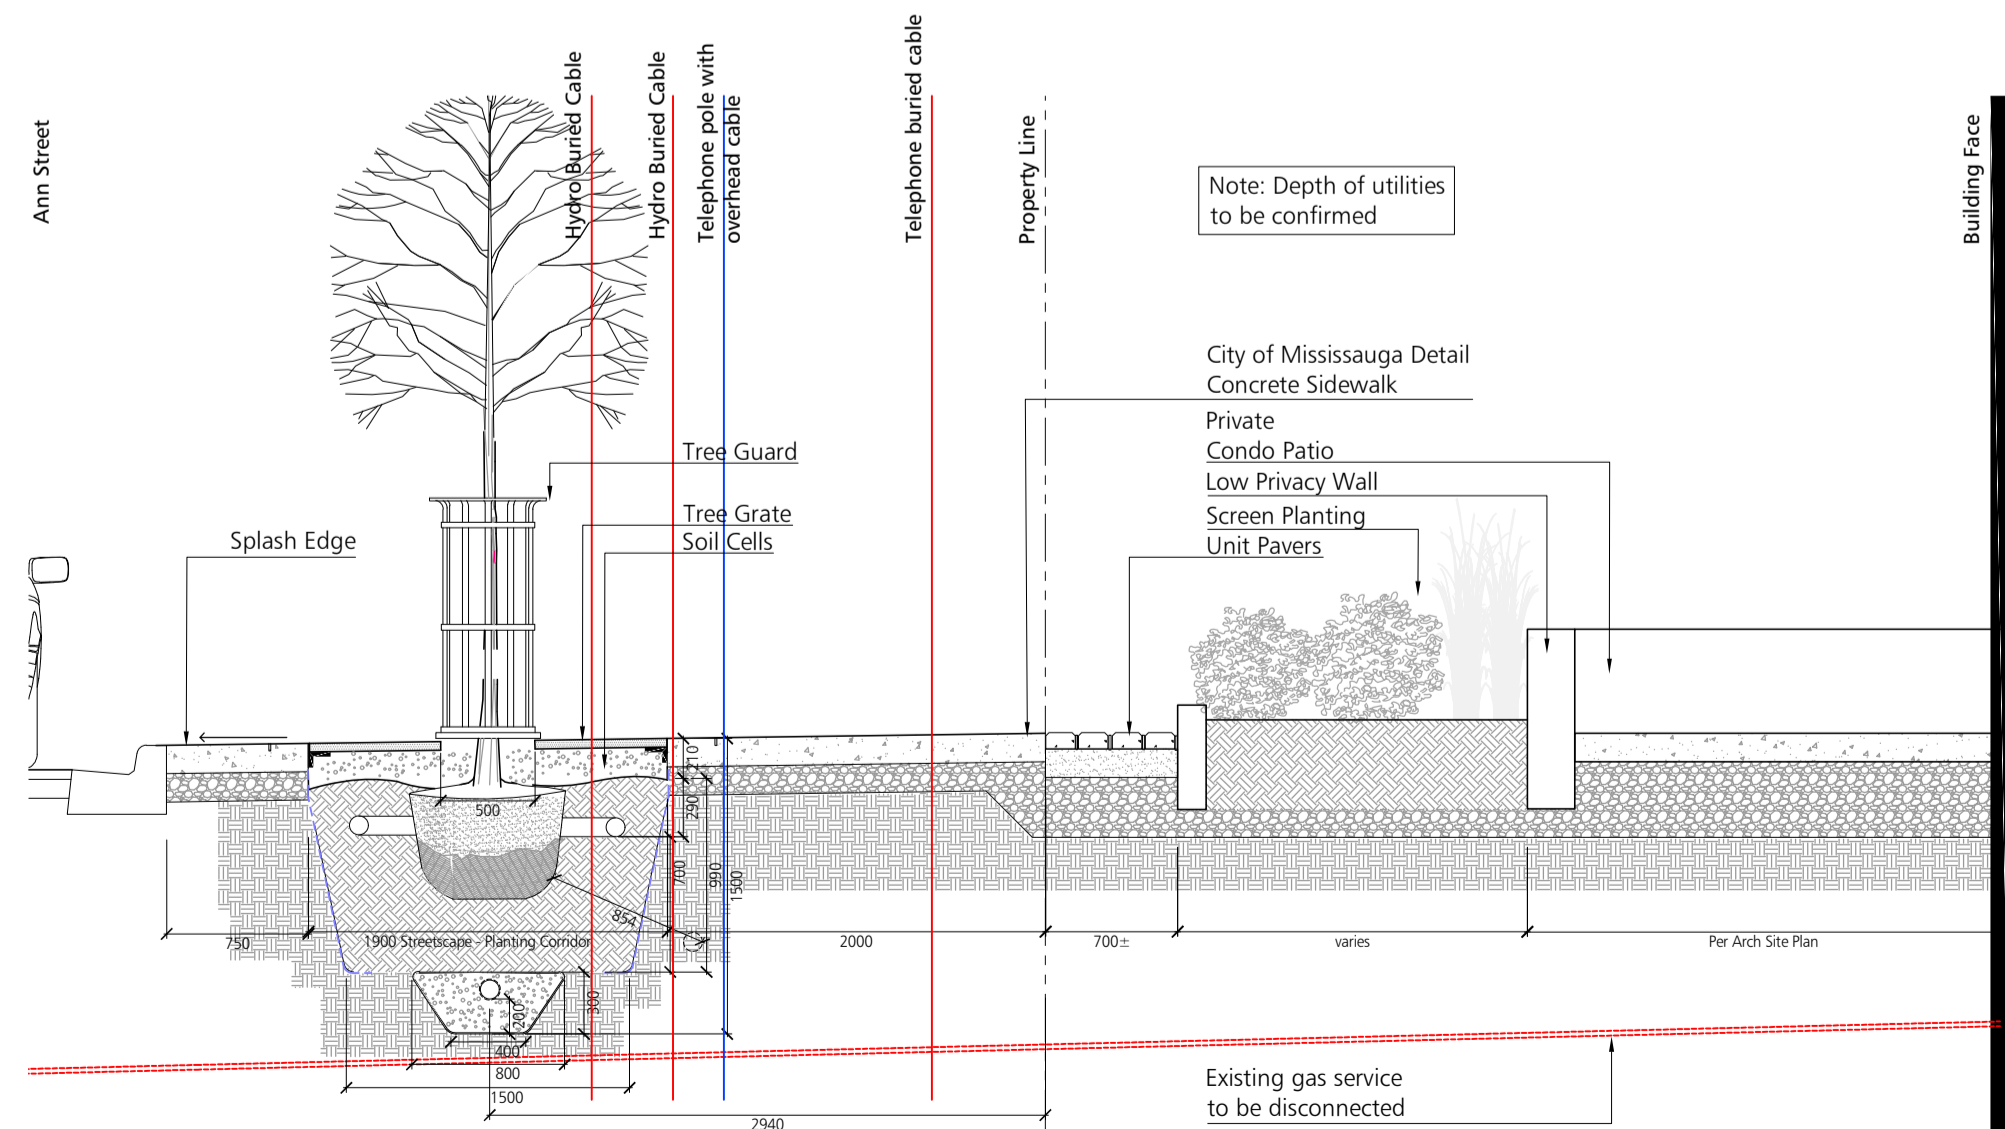

ANN STREET SECTION A-A'

Scale 1:40

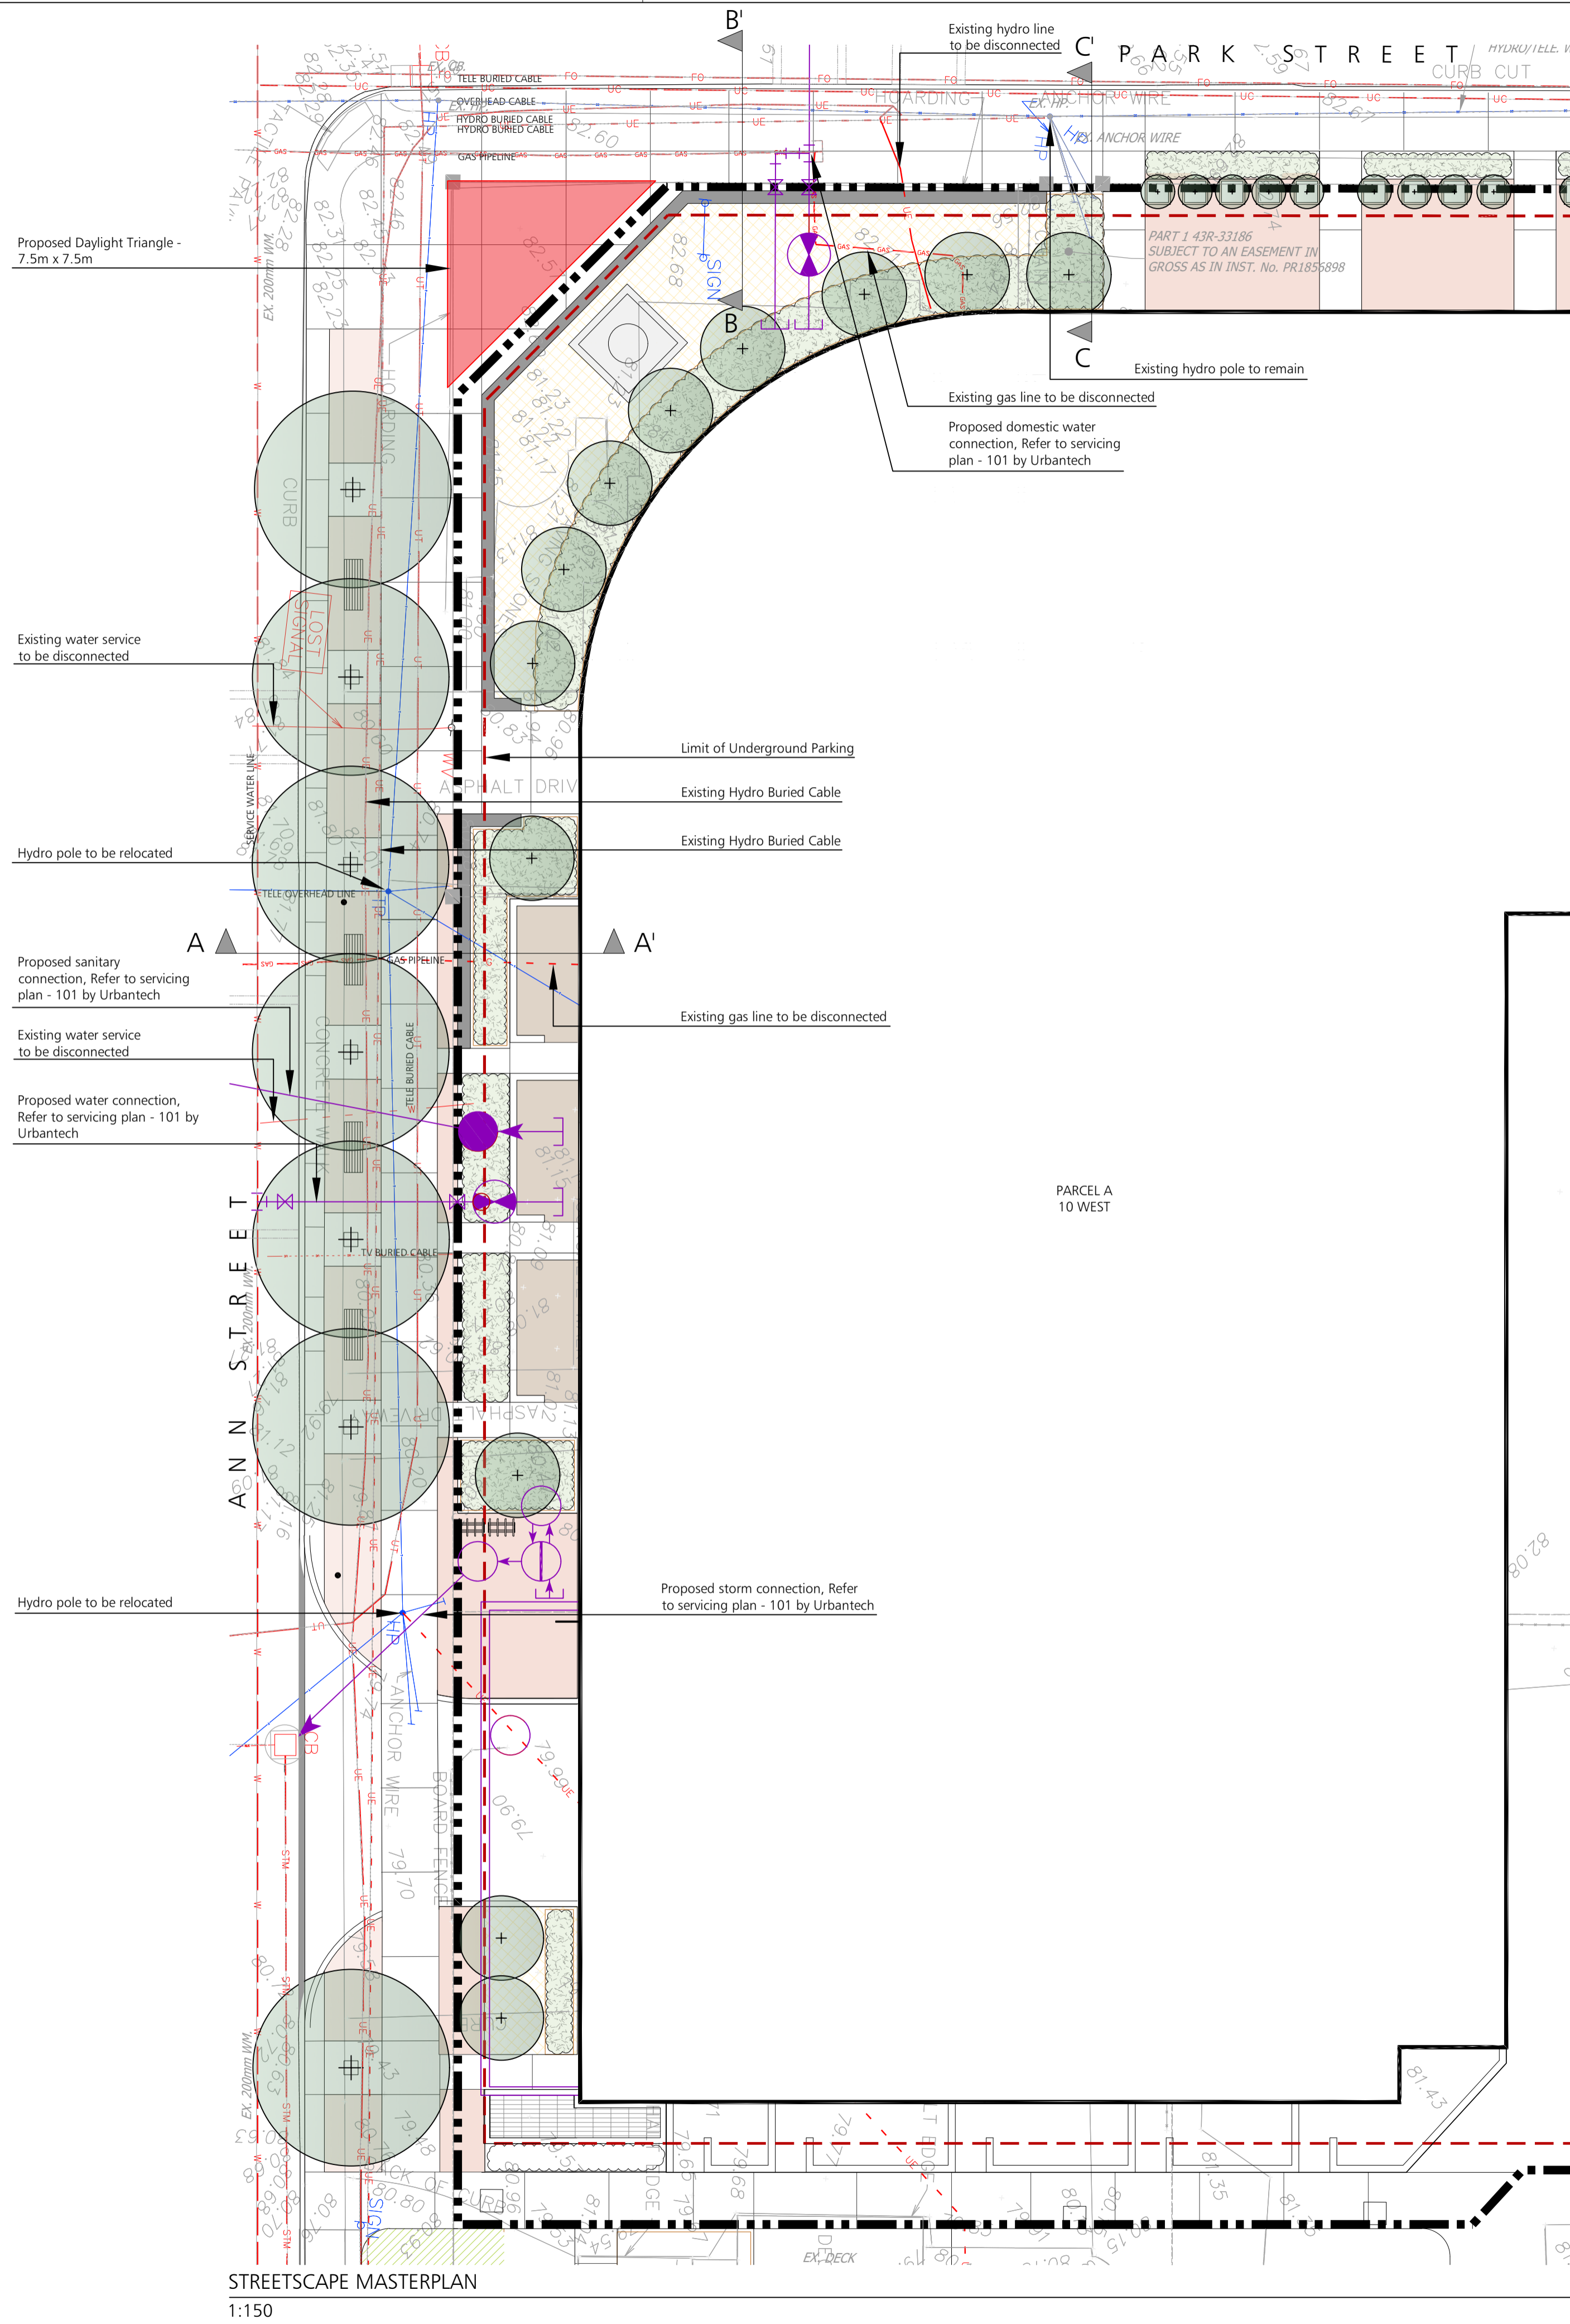

STREETSCAPE MASTERPLAN
1:150

LEGEND

- Proposed Deciduous Tree
- Existing Tree
- Property Line
- Limit of Underground Parking
- Buried Lines
- Overhead Lines
- Proposed Servicing Lines
- Sod
- Perennials/Ground Cover
- Unit Pavers
- Concrete Paving
- POP Area
- Private Amenity Area
- Proposed Shrubs


Note: All Drawings by Baker Turner inc. to be Printed in Colour.

REVISIONS

21 Dec 2021 Issued for Submission
09 Dec 2021 Issued for OPA & Zoning Submission #1
18 Aug 2020 Issued for Client Review

DATE DESCRIPTION

NOTE: Contractor is to check and verify all dimensions and conditions on the project, and is to immediately report any discrepancies to the landscape architect before proceeding with the work.

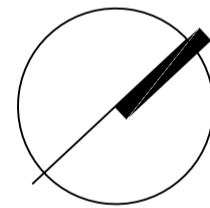

Landscape Architecture | Site Design

Suite 234
2010 Winston Park Drive
Oakville Ontario L6H 5R7
Tel: (905) 453-9398
web: bakerturner.com
email: tba@bakerturner.com

Project Title

10 WEST GO GP INC.

High Street Residential
17 & 19 Ann St., 84 & 90 High St
Mississauga ON

STREETSCAPE MASTERPLAN

Date	Issued
August 2020	
Job Number	Drawn By
BTI-1490	EO, AS
Scale	Checked By
As Shown	JW/TT/SB
Sheet Number	File Number
L2	