


DATE: 11/08/2021
PROJECT: 218072 - TOWNHOUSE TYPE '2B' - BLOCK 7



NORTH ELEVATION
TOWNHOUSE TYPE '2B' - BLOCK 7



WEST ELEVATION
TOWNHOUSE TYPE '2B' - BLOCK 7

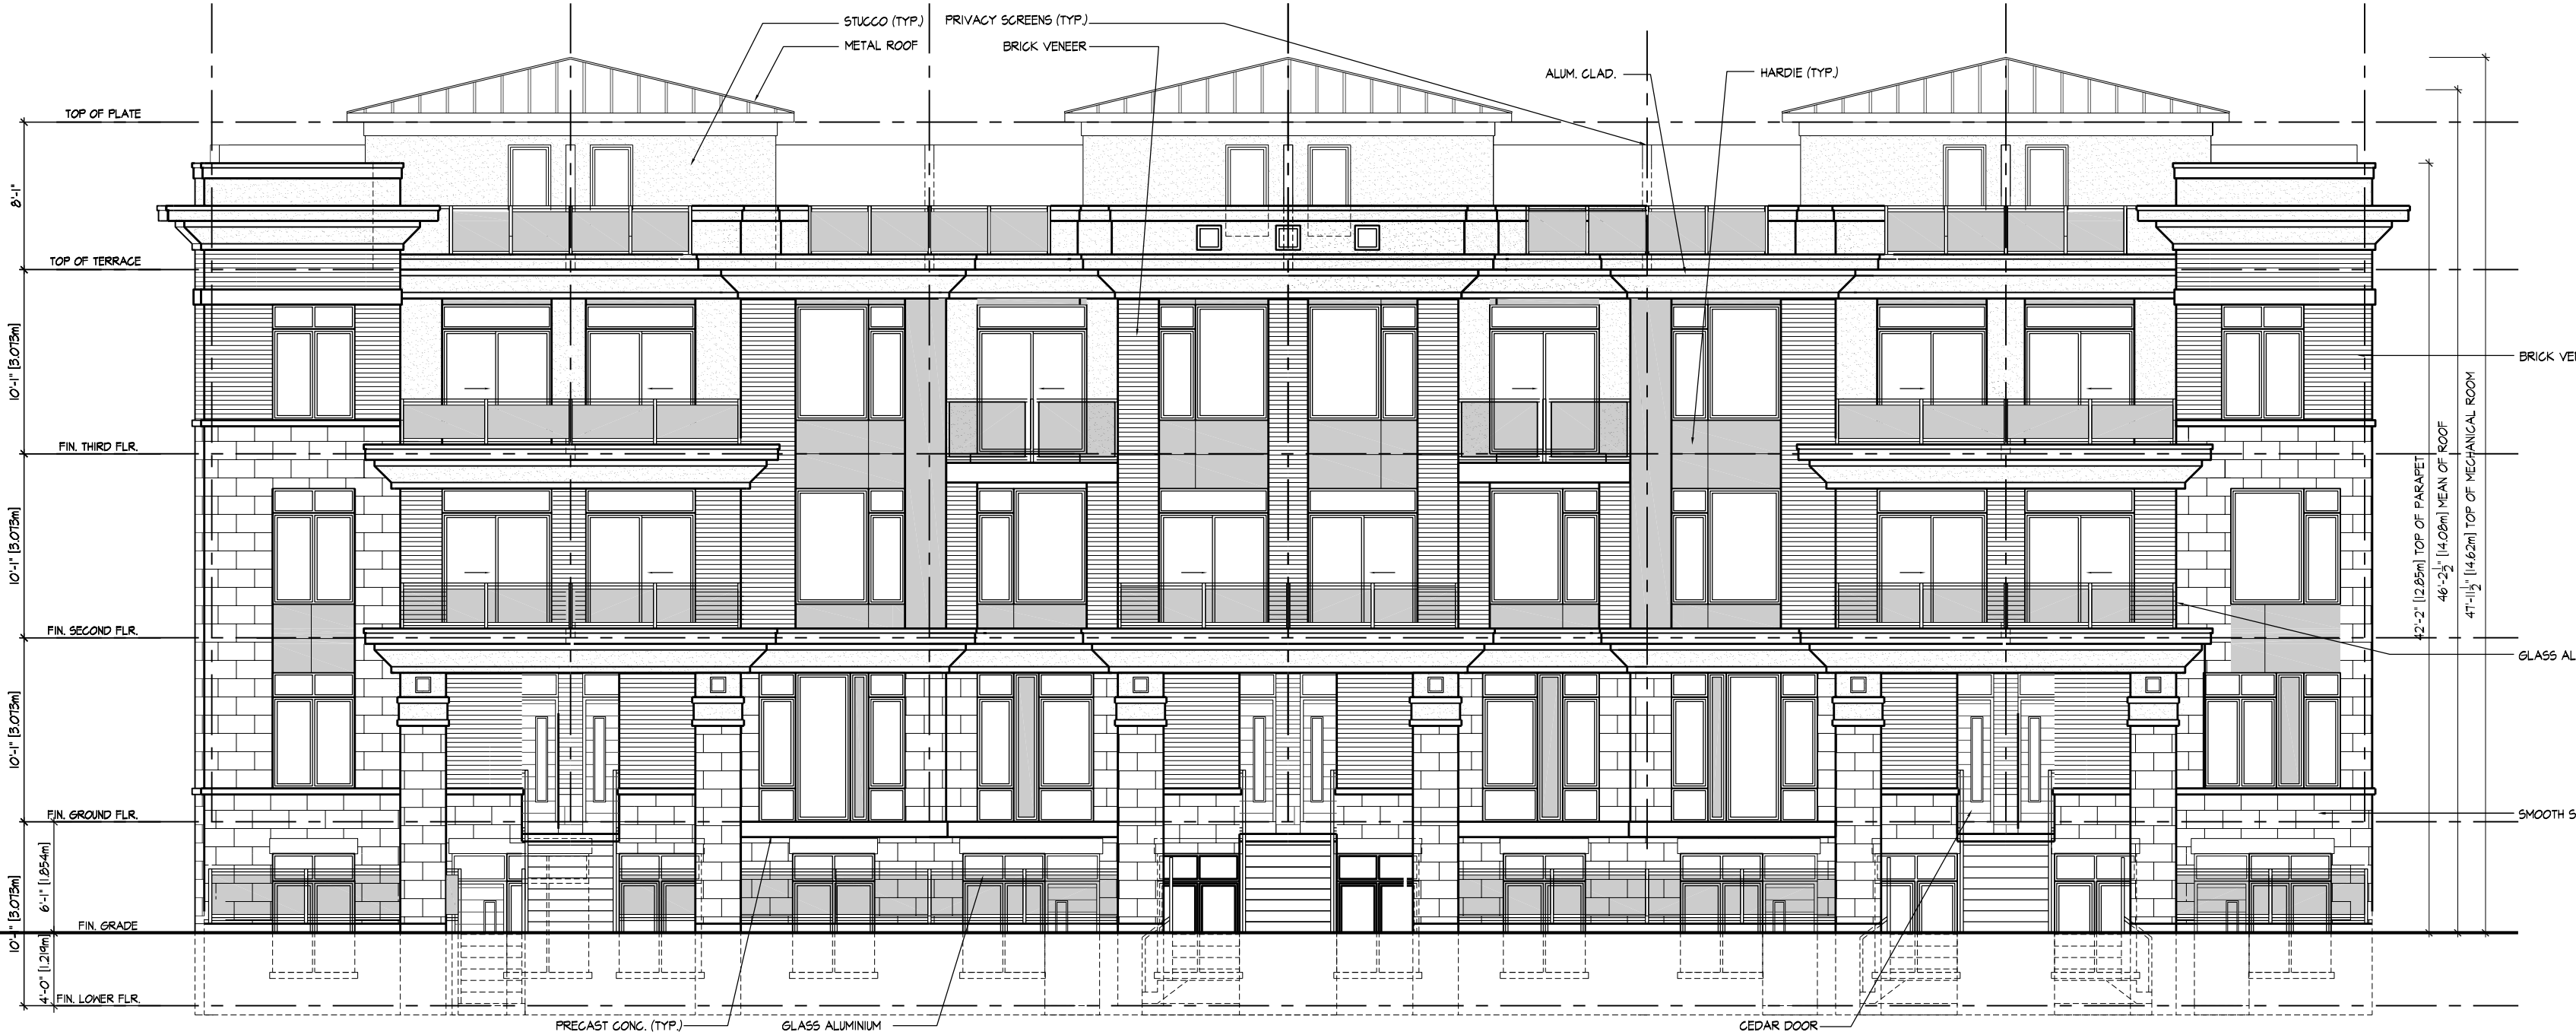

SOUTH ELEVATION
TOWNHOUSE TYPE '2B' - BLOCK 7



EAST ELEVATION
TOWNHOUSE TYPE '2B' - BLOCK 7

APPLICATION NUMBER: -

APPLICATION NUMBER: -

THIS DRAWING IS AN INSTRUMENT OF SERVICE PROVIDED BY AND IS THE PROPERTY OF 4 ARCHITECTURE INC. THE CONTRACTOR MUST VERIFY AND ACCEPT RESPONSIBILITY FOR ALL DIMENSIONS AND CONDITIONS ON SITE, AND MUST NOTIFY 4 ARCHITECTURE INC. OF ANY VARIATION FROM THE SUPPLIED INFORMATION. 4 ARCHITECTURE INC. IS NOT RESPONSIBLE FOR THE ACCURACY OF SURVEY, STRUCTURAL, MECHANICAL, ELECTRICAL, ETC. ENGINEERING INFORMATION SHOWN ON THIS DRAWING. REFER TO THE PROPER ENGINEERING DRAWINGS BEFORE PROCEEDING WITH THE WORK. CONSTRUCTION MUST CONFORM TO ALL APPLICABLE CODES AND REQUIREMENTS OF AUTHORITIES HAVING JURISDICTION. ALL ARCHITECTURAL SYMBOLS INDICATED ARE GRAPHIC REPRESENTATIONS ONLY. DRAWINGS ARE NOT TO BE SCALED.

REVISIONS			
NO.	DESCRIPTION	DATE	BY
1	ISSUED FOR OPA & ZONING APPLICATION	2019.06.26	SL
2	ISSUED FOR OPA & ZONING APPLICATION - 2nd SUBMISSION	2020.06.16	AS
3	ISSUED FOR OPA & ZONING APPLICATION - 2nd SUBMISSION - REV.01	2021.07.22	AS
4	ISSUED FOR OPA & ZONING APPLICATION - 2nd SUBMISSION - REV.02	2022.02.14	AS



4 ARCHITECTURE INC.
WWW.4ARCHITECTURE.CA
8966 Woodbine Avenue, Suite 300, Markham, ON L3R 0J7
T: (905) 470-7212 // F: (905) 737-7326 email: msh@4architecture.ca

DEZEN REALTY - 218072
TOWNHOUSE RESIDENTIAL DEVELOPMENT
MISSISSAUGA, ONTARIO
JOYMAR DR./THOMAS ST.

(TYPE '2B') - BLOCK 7

REV.2021.07.22
Scale: 1/16" = 1/8" Plot: AS
218072DT_UNITS.DWG

A134

All drawings specifications related documents and designs are the copyright property of 4 Architecture Inc. (4 Arch). Reproduction of this property in whole or in part is a strictly prohibited without 4 Arch's written permission. 4 Arch assumes no responsibility or liability for this property unless it bears the original architectural seal and original signature.