




① LEVEL 7  
1 : 200

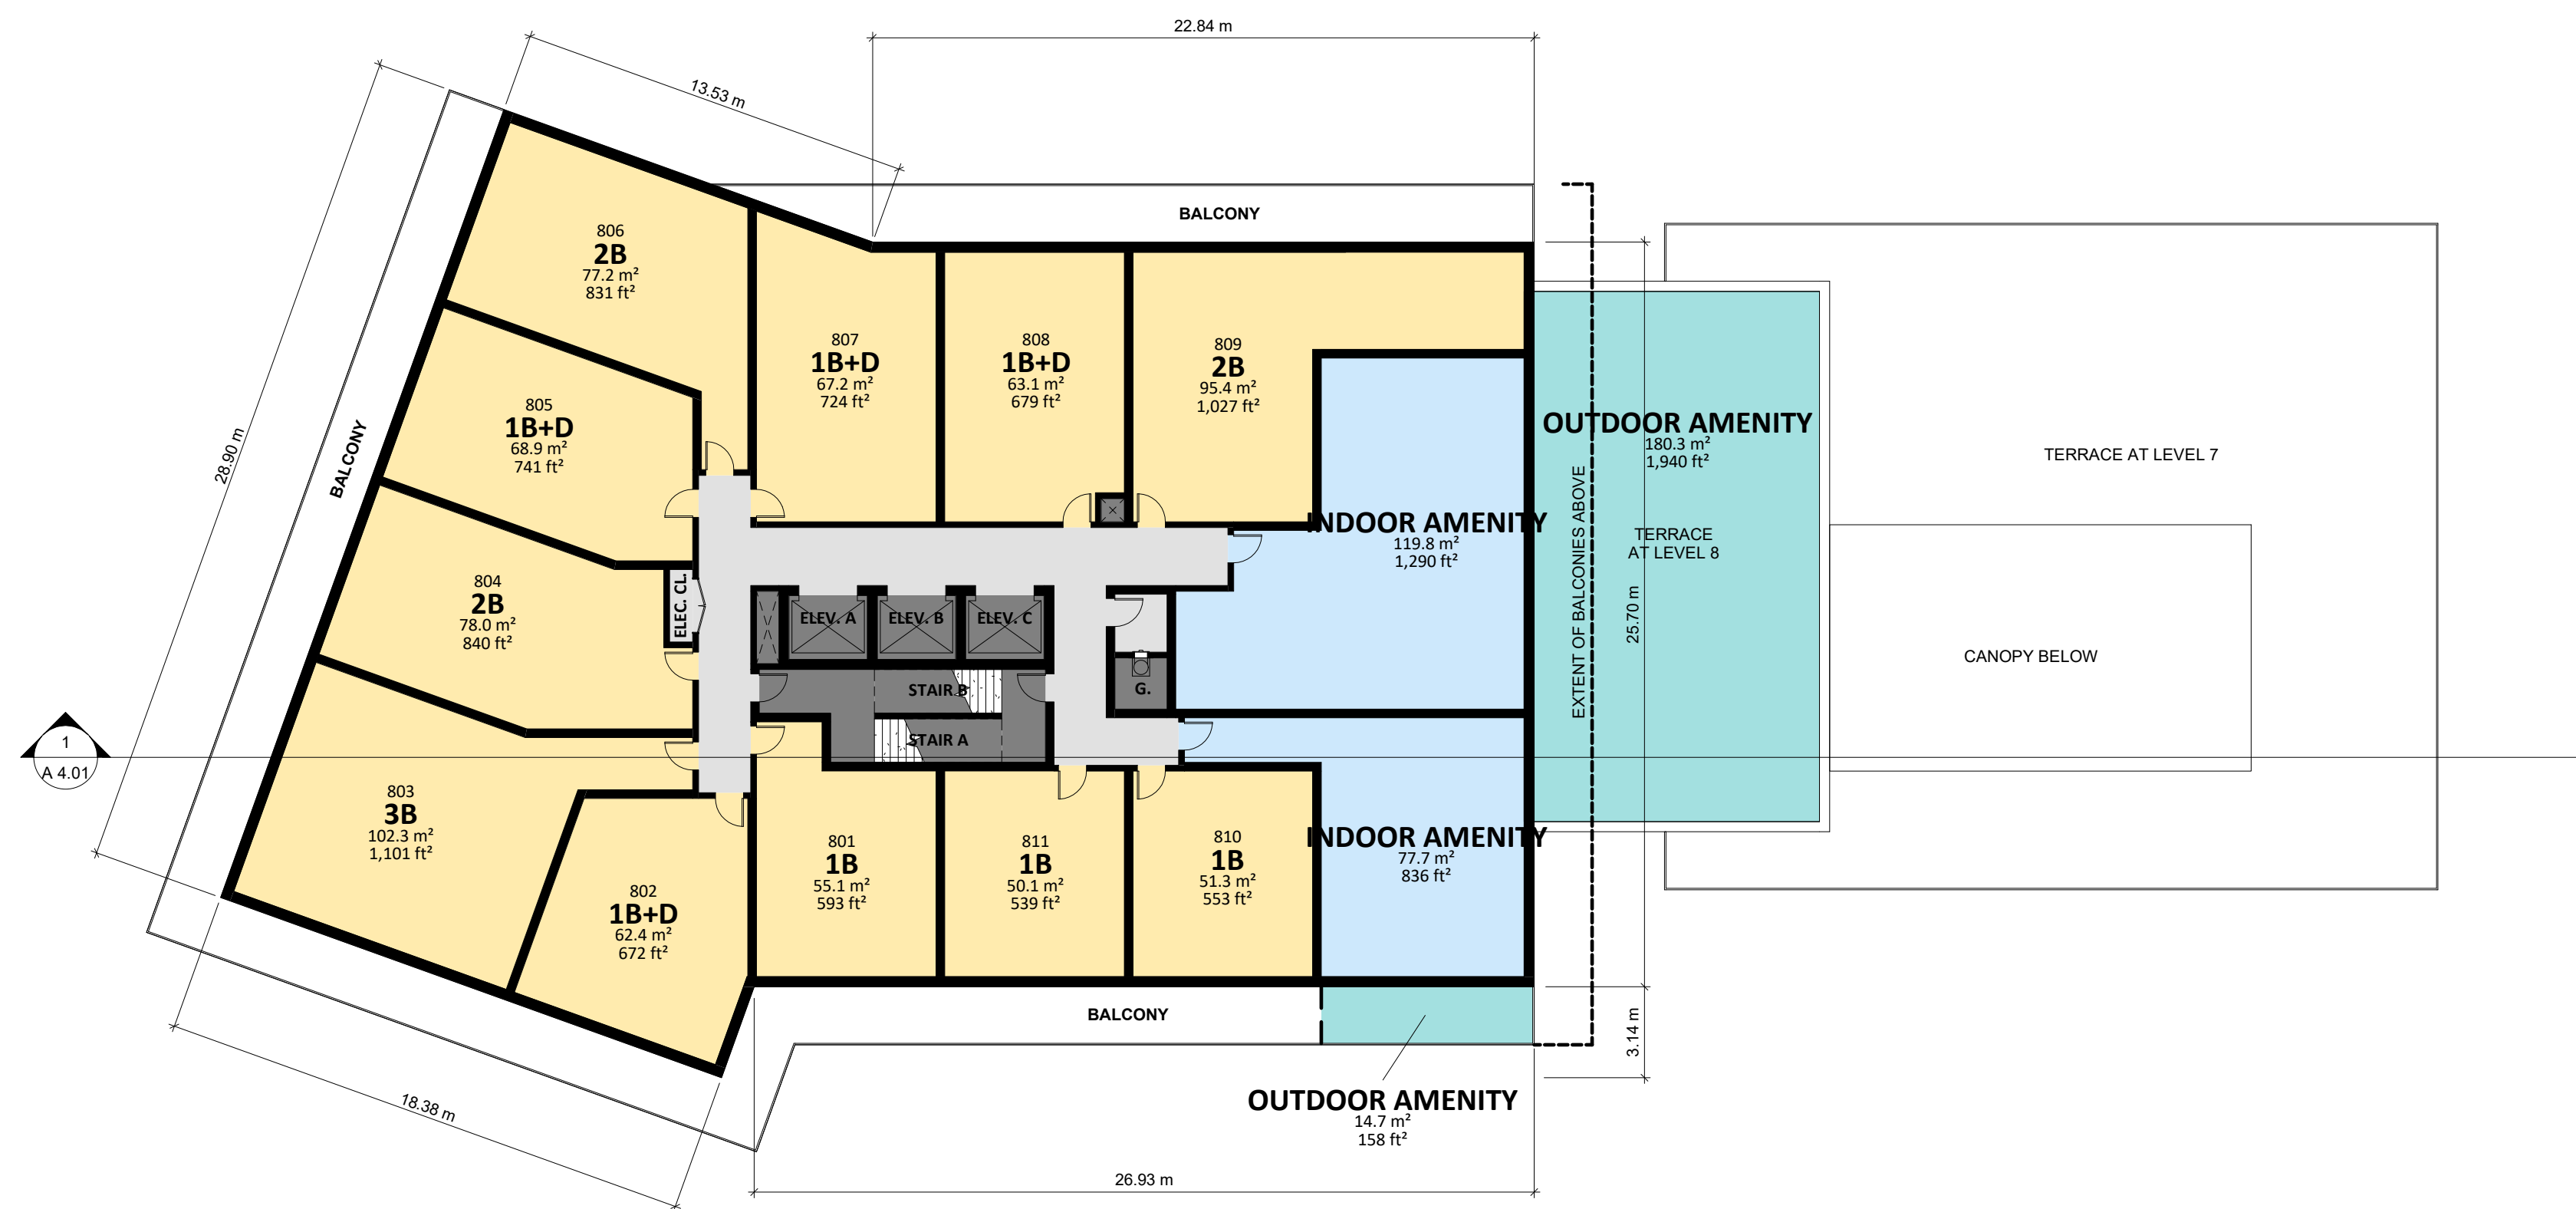

② LEVEL 8  
1 : 200