


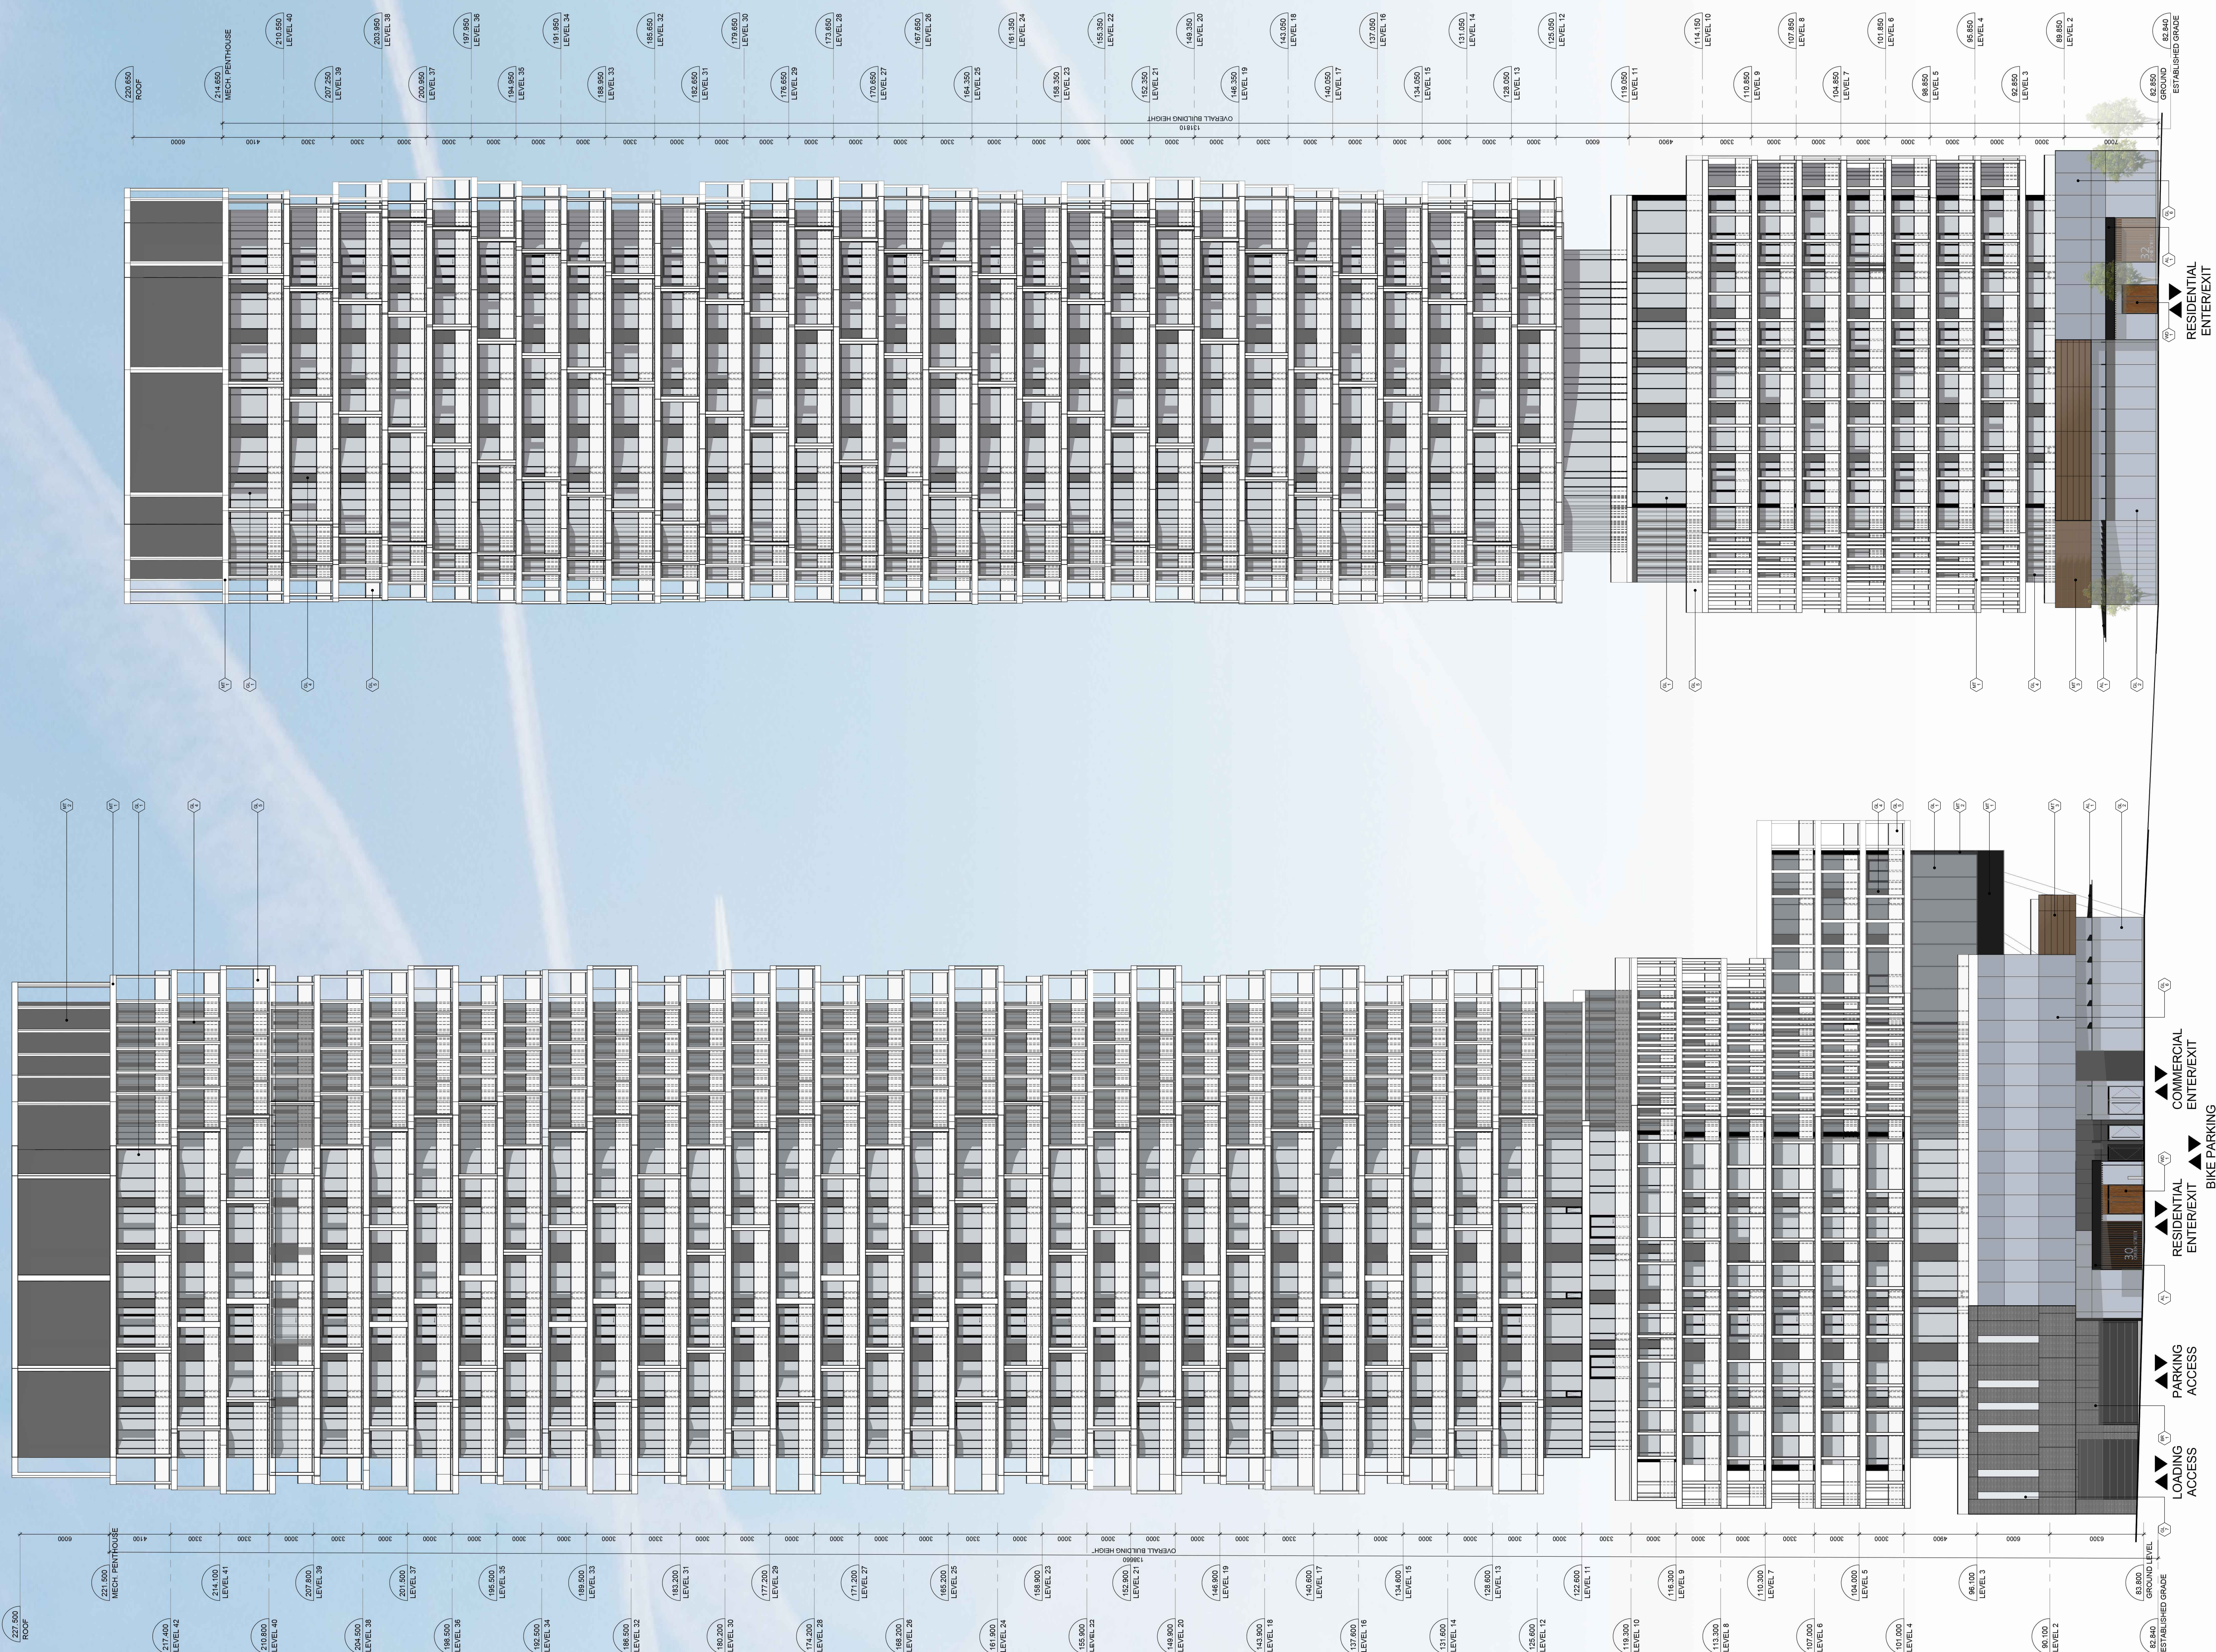


- ① WINDOW WALL: 6mm ANNEALED GLASS INSIDE (I) / OUTSIDE (O), LOW-E, ARGON GAS FILLED, DOUBLE GLAZED UNIT.
- ② CURTAIN WALL: 6mm ANNEALED GLASS INSIDE (I) / OUTSIDE (O), LOW-E, ARGON GAS FILLED, DOUBLE GLAZED UNIT w/ STRUCTURAL SILICONE JOINT
- ③ WINDOW WALL - SPANDREL: MINIMUM 6mm TEMPERED BACK PAINTED (COLOUR 'BLACK PANTHER')
- ④ WINDOW WALL - SPANDREL: MINIMUM 6mm TEMPERED BACK PAINTED (COLOUR 'MARILYN'S DRESS')
- ⑤ TEMPERED GLASS; MINIMUM 8mm TEMPERED GLASS. CLEAR (TOP MOUNTED BALCONY GLASS)
- ⑥ CURTAIN WALL; SHADOW BOX 6mm ANNEALED GLASS INSIDE(I) / OUTSIDE(O), LOW-E, ARGON GAS FILLED, DOUBLE GLAZED UNIT W/ 'SPACE SILVER' PAINTED BACKPAN
- ⑦ CURTAIN WALL: 6mm ANNEALED GLASS INSIDE (I) / OUTSIDE (O) LOW-E, ARGON GAS FILLED, DOUBLE GLAZED UNIT (FROSTED)
- ⑧ 6mm KRYSTAL CLEAR FLEAT W/ 0.03 ARCTIC SNOW 0009 68% VISIBLE LAMINATED GLASS
- ⑨ METAL PANEL; PAINTED (WHITE)
PART OF WINDOW WALL SYSTEM
- ⑩ METAL PANEL; PAINTED (BLACK)
PART OF WINDOW WALL SYSTEM
- ⑪ METAL PANEL; DESIGNWALL 4000 (MEDIUM BRONZE) BENCHMARK ARCHITECTURAL WALL PANEL
- ⑫ PRE-FINISHED ALUMINUM (BLACK)
- ⑬ WOOD TYPE-1
- ⑭ BRICK; THAMES VALLEY - MANGANESE IRONSPO
- ⑮ CONCRETE FINISH

1	ISSUED FOR ZBA/OPA	4 FEBRUARY 2022
O.	REVISIONS	DATE

CONTRACTOR MUST CHECK AND VERIFY ALL DIMENSIONS ON THE JOB.

CORE ARCHITECTS INC.
130 QUEENS QUAY EAST, SUITE 700, WEST TOWER
TORONTO, ON CANADA M5A 0P6
T +1 416 343 0400 • F +1 416 343 0401
INFO@COREARCHITECTS.COM
WWW.COREARCHITECTS.COM

30 QUEEN
STREET EAST
MISSISSAUGA, ON

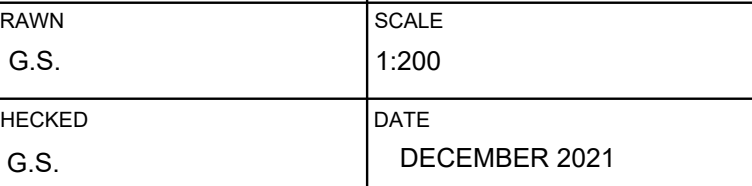

PROJECT NO. 21-231	DRAWING NO. A402
-----------------------	---------------------