

- FOR SURVEY INFORMATION, PLEASE REFER TO
JD BARNES DRAWINGS


- FOR TRAFFIC SIGNAGE PLAN, TRUCK TURNING
PAT & OTHER TRAFFIC INFORMATION, PLEASE
REFER TO CROZIER DRAWINGS

- SNOW WILL BE REMOVED FROM SITE

PLAN OF SURVEY OF
LOTS 5160 AND 5170
BLOCK 211 REGISTERED PLAN 43M-1664 &
BLOCK 210 (ROAD WIDENING) REGISTERED PLAN
43M-1664

RESIDENTIAL F.F.E. @ L1 = 191.70

General Notes	2
NTS	A100

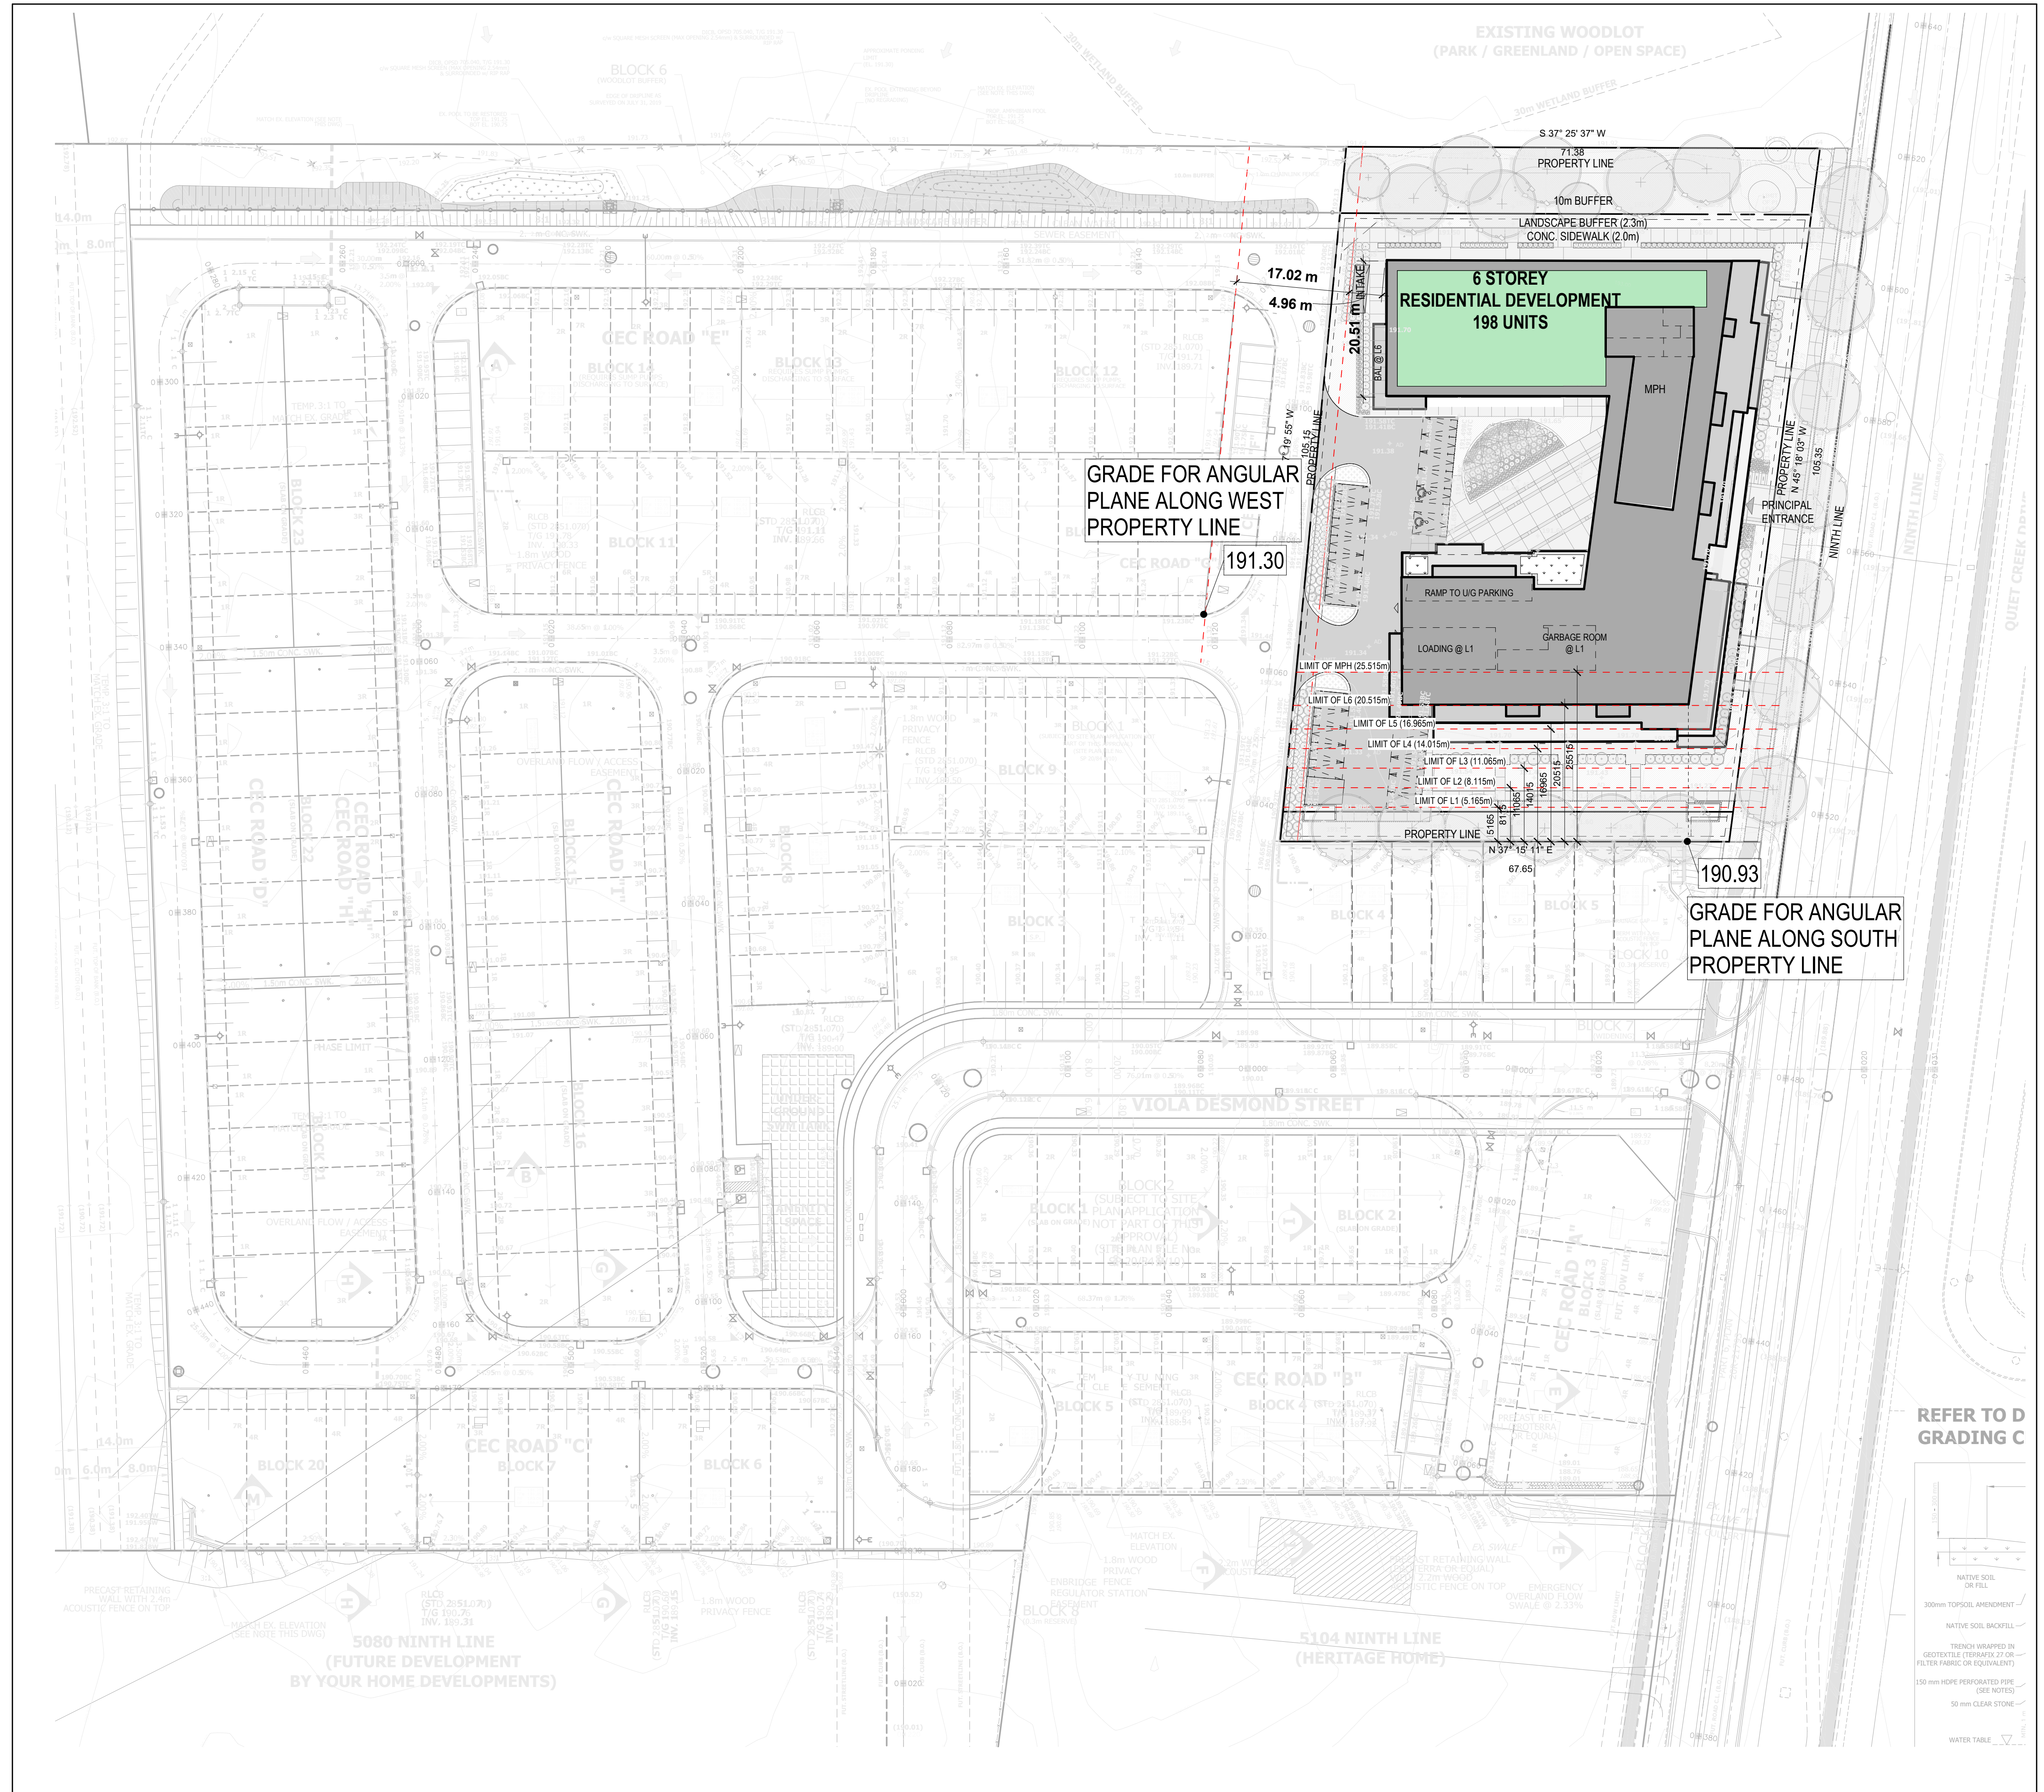

1 : 500


1
A100

01	2021-11-05	Rezoning Submission
No.:	Date:	Description:

ANY UNAUTHORIZED ALTERATION, PUBLICATION,
COPYING OR USE OF THE DRAWING WITHOUT
THE WRITTEN CONSENT FROM ZOI IS STRICTLY
PROHIBITED AND SHALL BE DEEMED AN
INFRINGEMENT UNDER THE COPYRIGHT ACT.

ZOI RESERVES ALL PROPERTY RIGHTS IN AND TO
THE DIGITAL DATA INCLUDING COPYRIGHT.

Z01

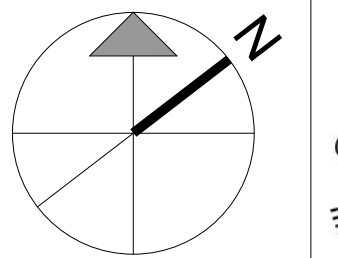

ONTARIO ASSOCIATION
OF
ARCHITECTS
BONNIE A. CHAN
LICENCE
6291

BRANT**HAVEN**

Site Context

Scale: 1 : 500	Drawn by: L.B.
Checked by: B.C. & D.L.	Project No.: 21014
Date: 2021-11-05	Drawing No.: A100