



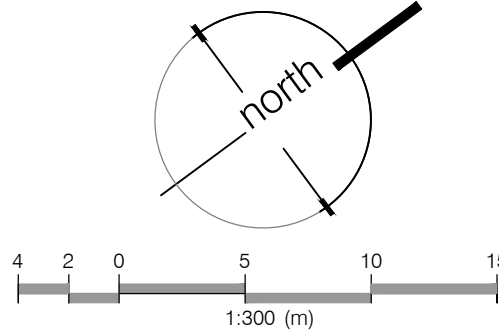

Trees #1 & 4-5

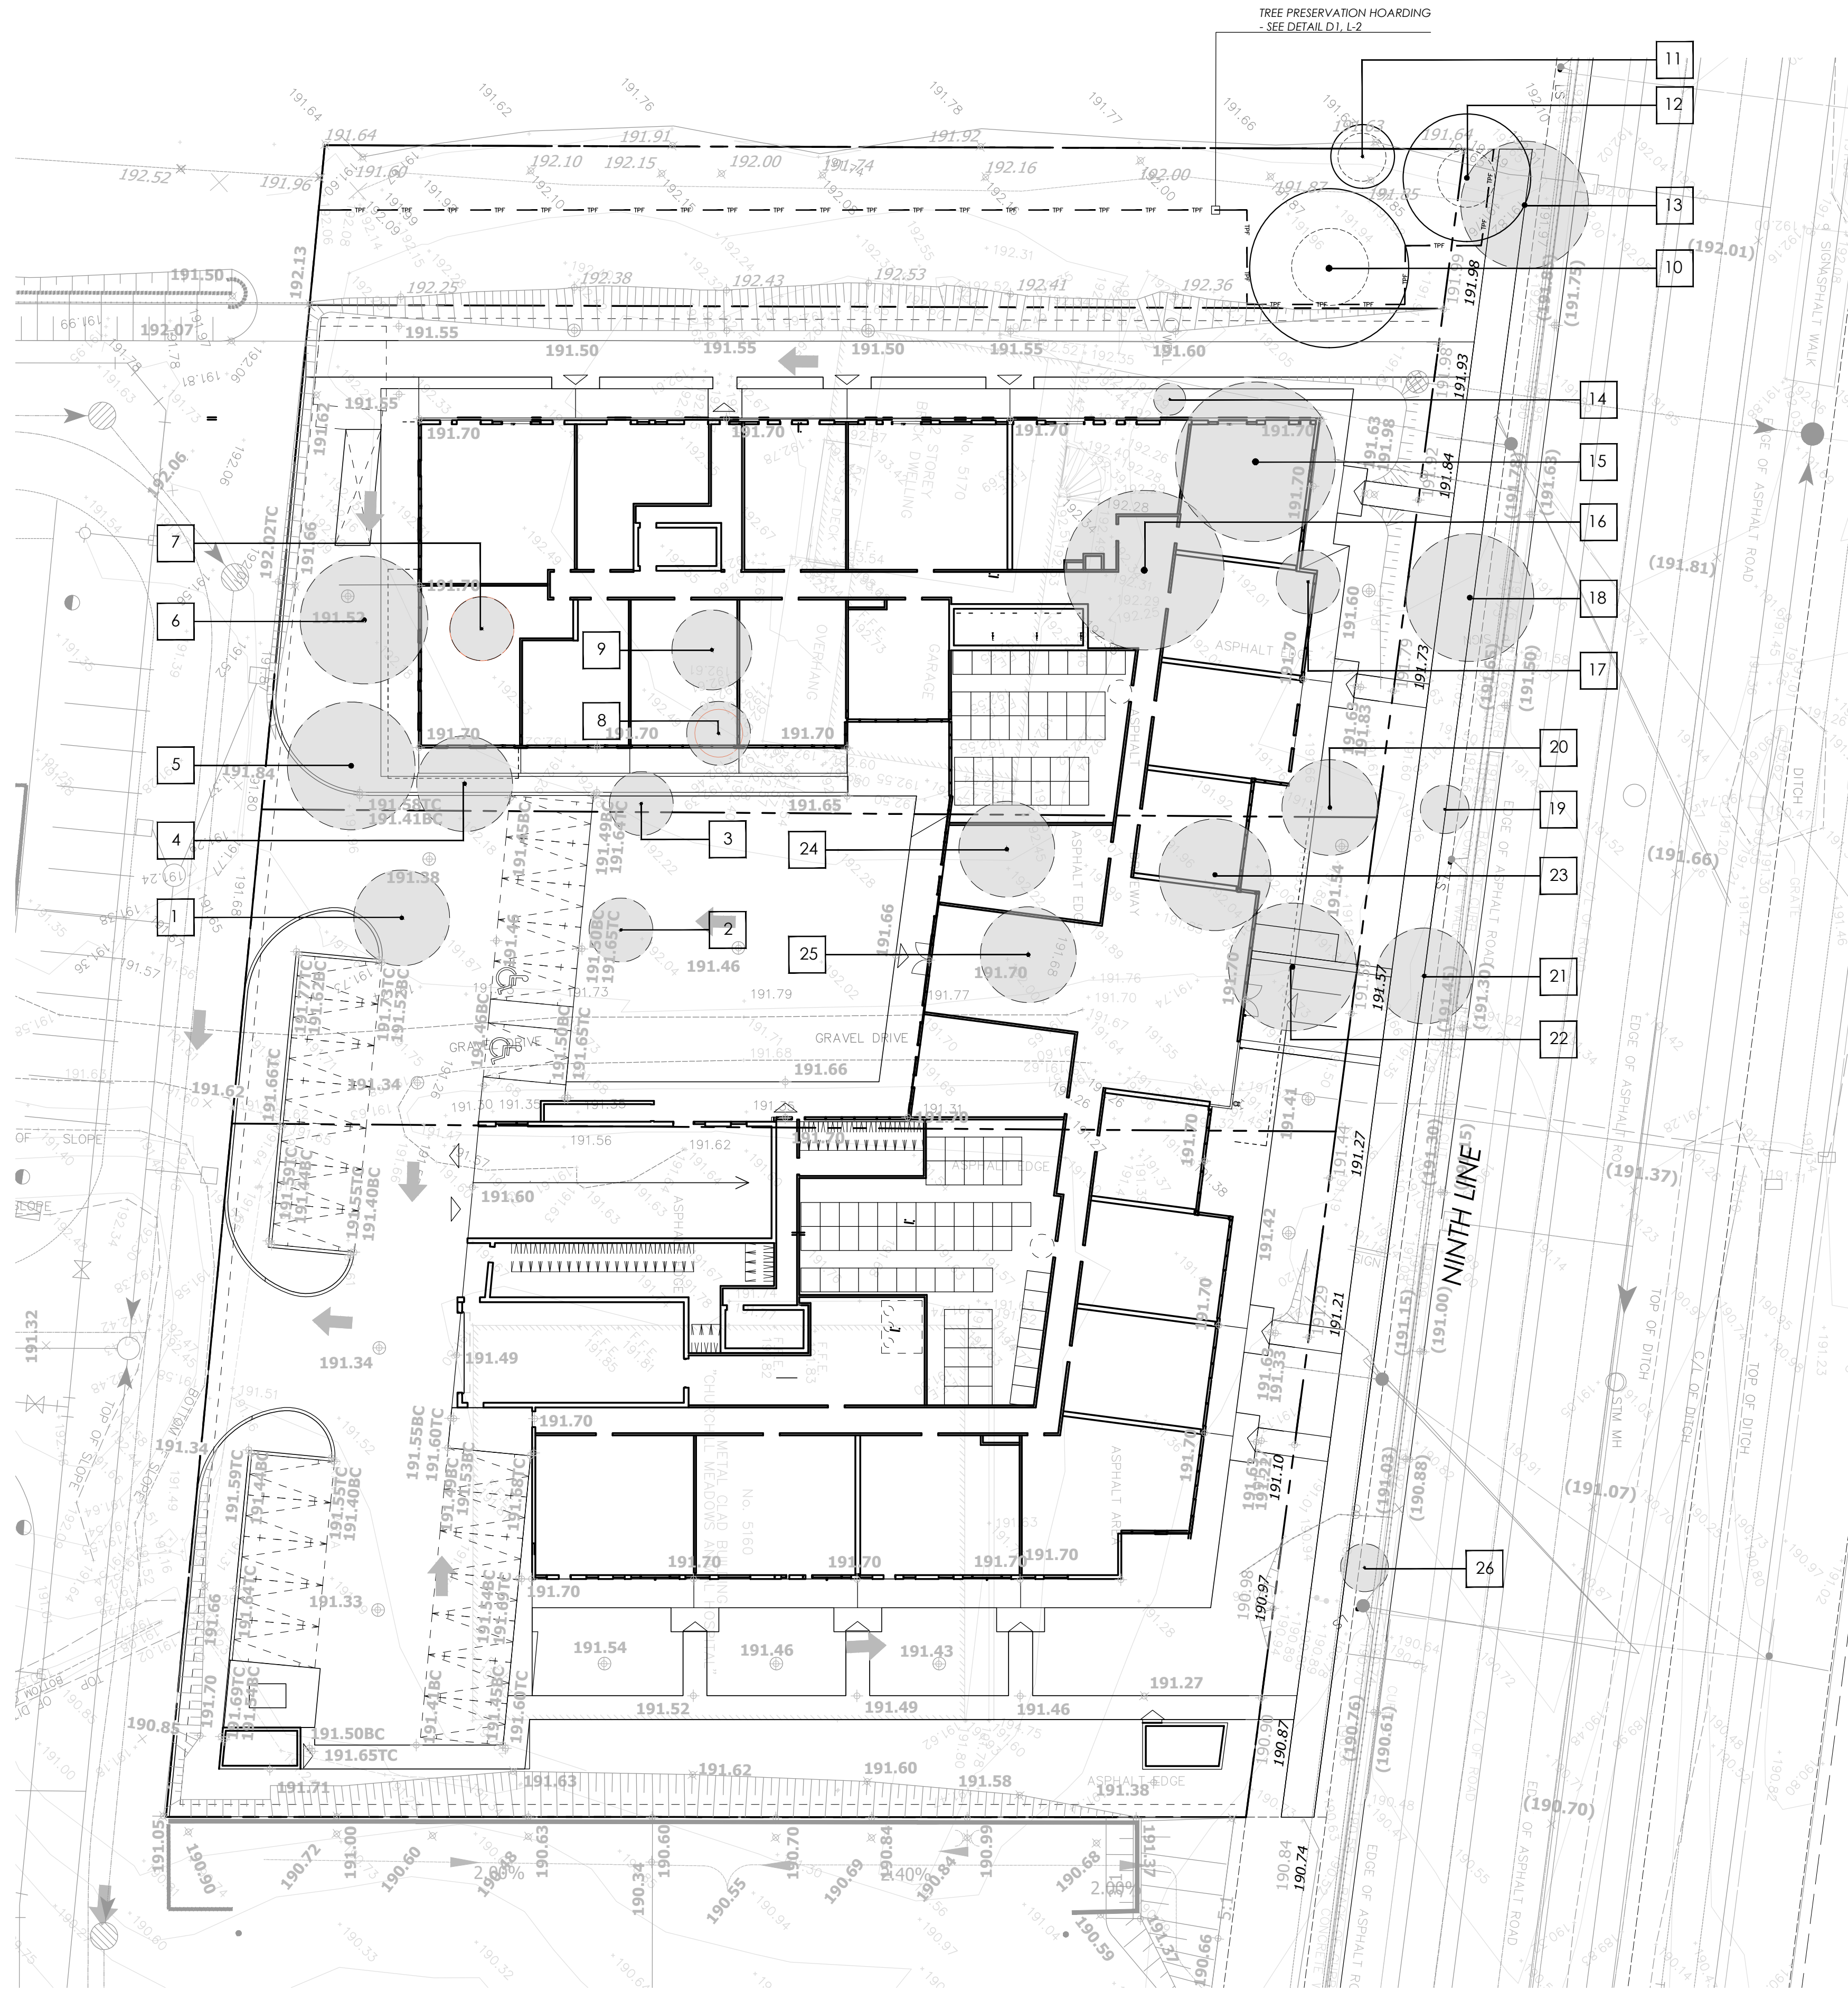

Tree #8 - 9



Tree #12 - 13




Tree #14 - 15



Tree #16



Tree #17

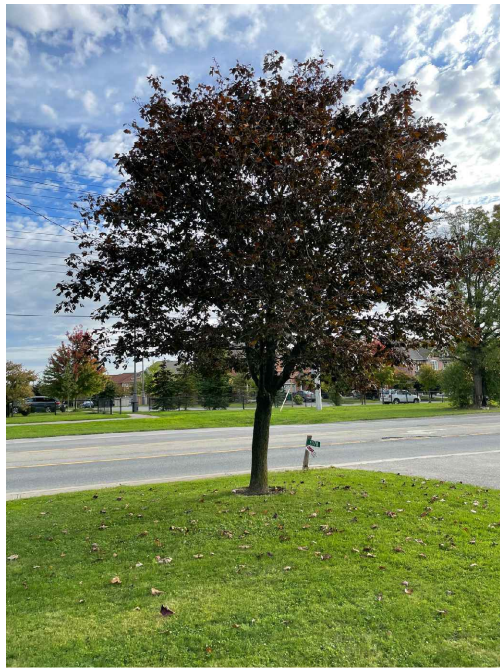

Tree #18



Tree #19



Tree #20



Tree #21



Tree #23



Tree #24 - 25



Tree #26

KEY MAP - N.T.S.



LEGEND

- property line
- 2 existing tree number (refer to chart)
- existing vegetation to remain
- minimum tree protection zone
- existing vegetation to be removed
- 191.10 existing elevations
- 191.34 @ proposed elevation
- - - tree preservation hoarding - see detail D1, L-2

NOT FOR CONSTRUCTION
ISSUED FOR REVIEW & COMMENTS ONLY

NOTE:
Vegetation inventory undertaken by Jeremy Jackson,
ISA Certified Arborist (ON-1089A) on October 20, 2021.

REVISIONS/ SUBMISSIONS

#	DATE	DESCRIPTION
1	2021-10-29	Issued for coordination
2	2021-11-05	Issued for coordination
3	2021-11-11	Issued for submission

STAMP



CLIENT
Branthaven Ninth Line Inc.

MUNICIPALITY
City of Mississauga

PROJECT
5160-5170 Ninth Line

MUNICIPAL FILE NUMBER

SHEET
Vegetation
Management Plan

L-1

adesso design inc.
landscape architecture



218 Locke Street South, 2nd Floor
Hamilton, ON L8P 4B4
t: 905.526.8876
www.adessodesigninc.ca