

DEPARTMENTAL ZONE LEGEND

ACCESSIBLE TERRACE TYPE

* INDICATES BALCONIES

PROGRAMMED ROOF TERRACE (APPROX. 80% PAVING / 20% PLANTING)

PROPOSED HARD LANDSCAPING

PAVING AT GRADE OVER OCCUPIED BELOW-GRADE BUILDING AREA

ROOF TYPE

TYPE 1 - NON ACCESSIBLE VEGETATIVE ROOF (APPROX. 80% PLANTING / 20% GRAVEL SERVICE PATHS)

TYPE 2 - NON ACCESSIBLE DECORATIVE GRAVEL ROOF

TYPE 3 - TYPICAL FLAT ROOF

TYPE 4 - HIGH SRI FLAT ROOF

OTHER SYMBOLS

ENTRANCE - PUBLIC

ENTRANCE - PATIENT/STAFF

ENTRANCE - SERVICE

EMERGENCY EXIT

TERRACE/ROOFTOP ACCESS

FLOW LINE - PUBLIC

FLOW LINE - PATIENT/STAFF

FLOW LINE - SERVICE

FLOW LINE - TRAUMA

30 MIN FIRE SEPARATION (REFER TO L1)

30 MIN FIRE SEPARATION (REFER TO L1)

DEPARTMENTS


- EXIT STAIR CORRIDOR
- EXIT STAIR CORRIDOR PARKING
- STAIRS
- STAIRS PARKING

DEPARTMENTS

- 15 LAB MED & GENETICS
- 21 INFORMATION SERVICES
- 25 PUBLIC AREAS, RETAIL & AMENITY
- 25.1 RETAIL/WEALTH CENTRE
- 28 STAFF + MED STAFF
- 30 BIOMEDICAL
- 32 CORPORATE SERVICES
- 33 FACILITIES
- 34 MATERIALS MANAGEMENT
- 35 MDRD
- 36 FOOD SERVICES
- CIRCULATION PAT/STAFF
- ELEVATOR LABOUR/ DELIVERY
- ELEVATOR PAT/STAFF
- ELEVATOR PUBLIC
- ELEVATOR PUBLIC - PARKING - OVERRUN
- ELEVATOR SERVICE - AGV
- ELEVATOR SERVICE - MDR
- ELEVATOR SERVICE/STAFF
- PLANT - COMMS
- PLANT - ELEC
- PLANT - MECH
- STAIRS
- STAIRS PARKING
- UNASSIGNED

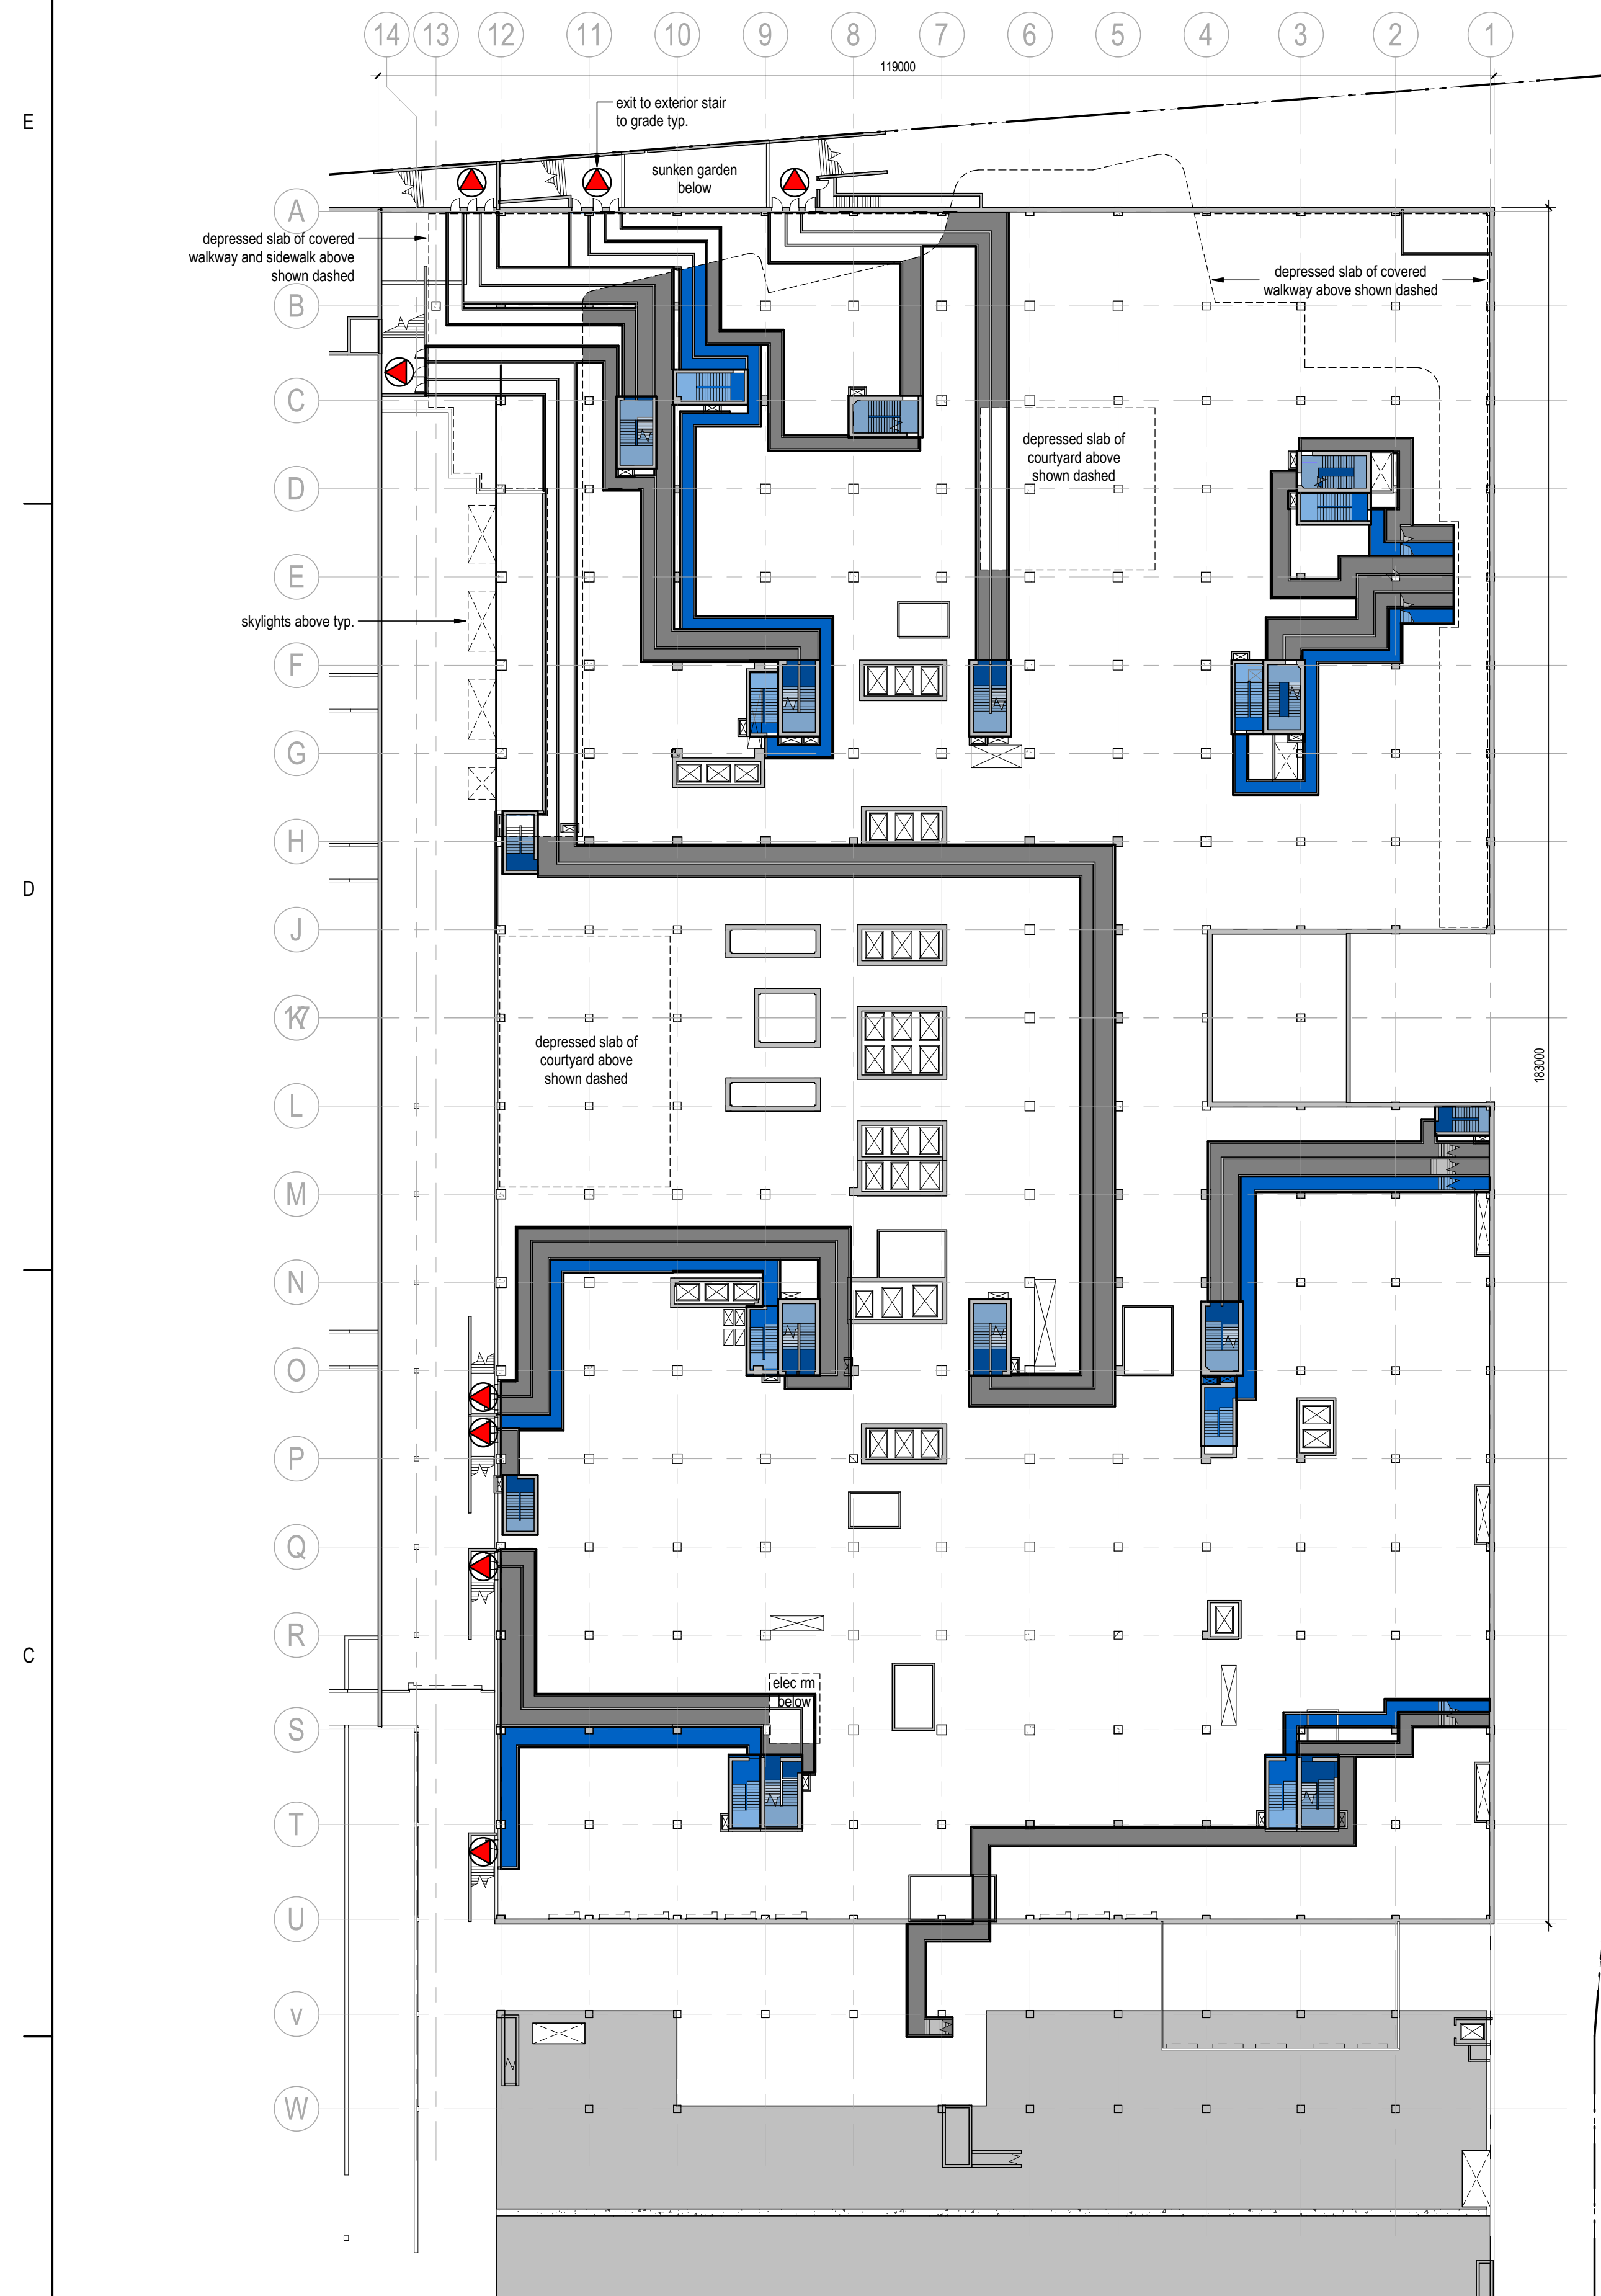

2 EXIT TRANSFER LEVEL 0.1
A-200 1:500

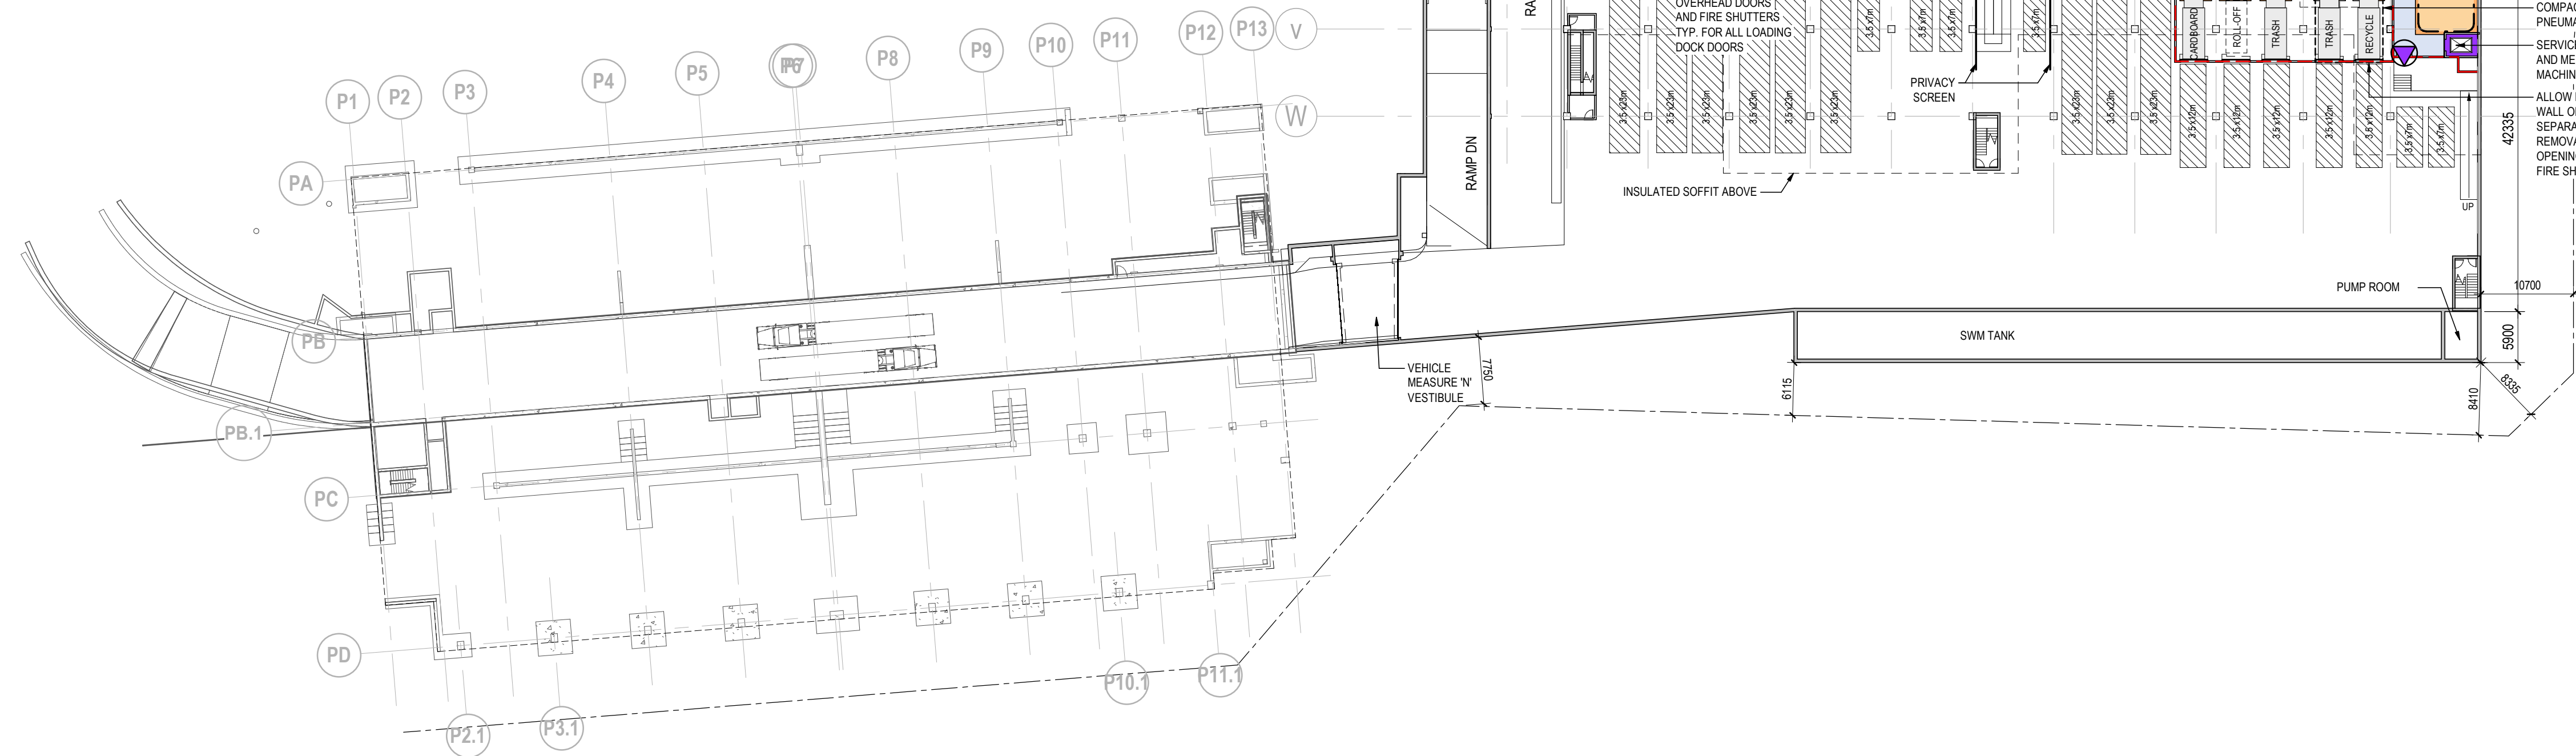

1 DEPARTMENTAL ZONE STUDY - LEVEL 0
A-200 1:500