


DEPARTMENTS

- 05 MED/SURG
- 32 CORPORATE SERVICES
- 34 MATERIALS MANAGEMENT
- CIRCULATION PAT/STAFF
- CIRCULATION PUBLIC
- ELEVATOR PAT/STAFF
- ELEVATOR PUBLIC
- ELEVATOR SERVICE - AGV
- ELEVATOR SERVICE/STAFF
- PLANT - COMMS
- PLANT - ELEC
- PLANT - MECH SHAFT
- STAIRS
- UNASSIGNED

1 DEPARTMENTAL ZONE STUDY - LEVEL 12
A-207 1:500

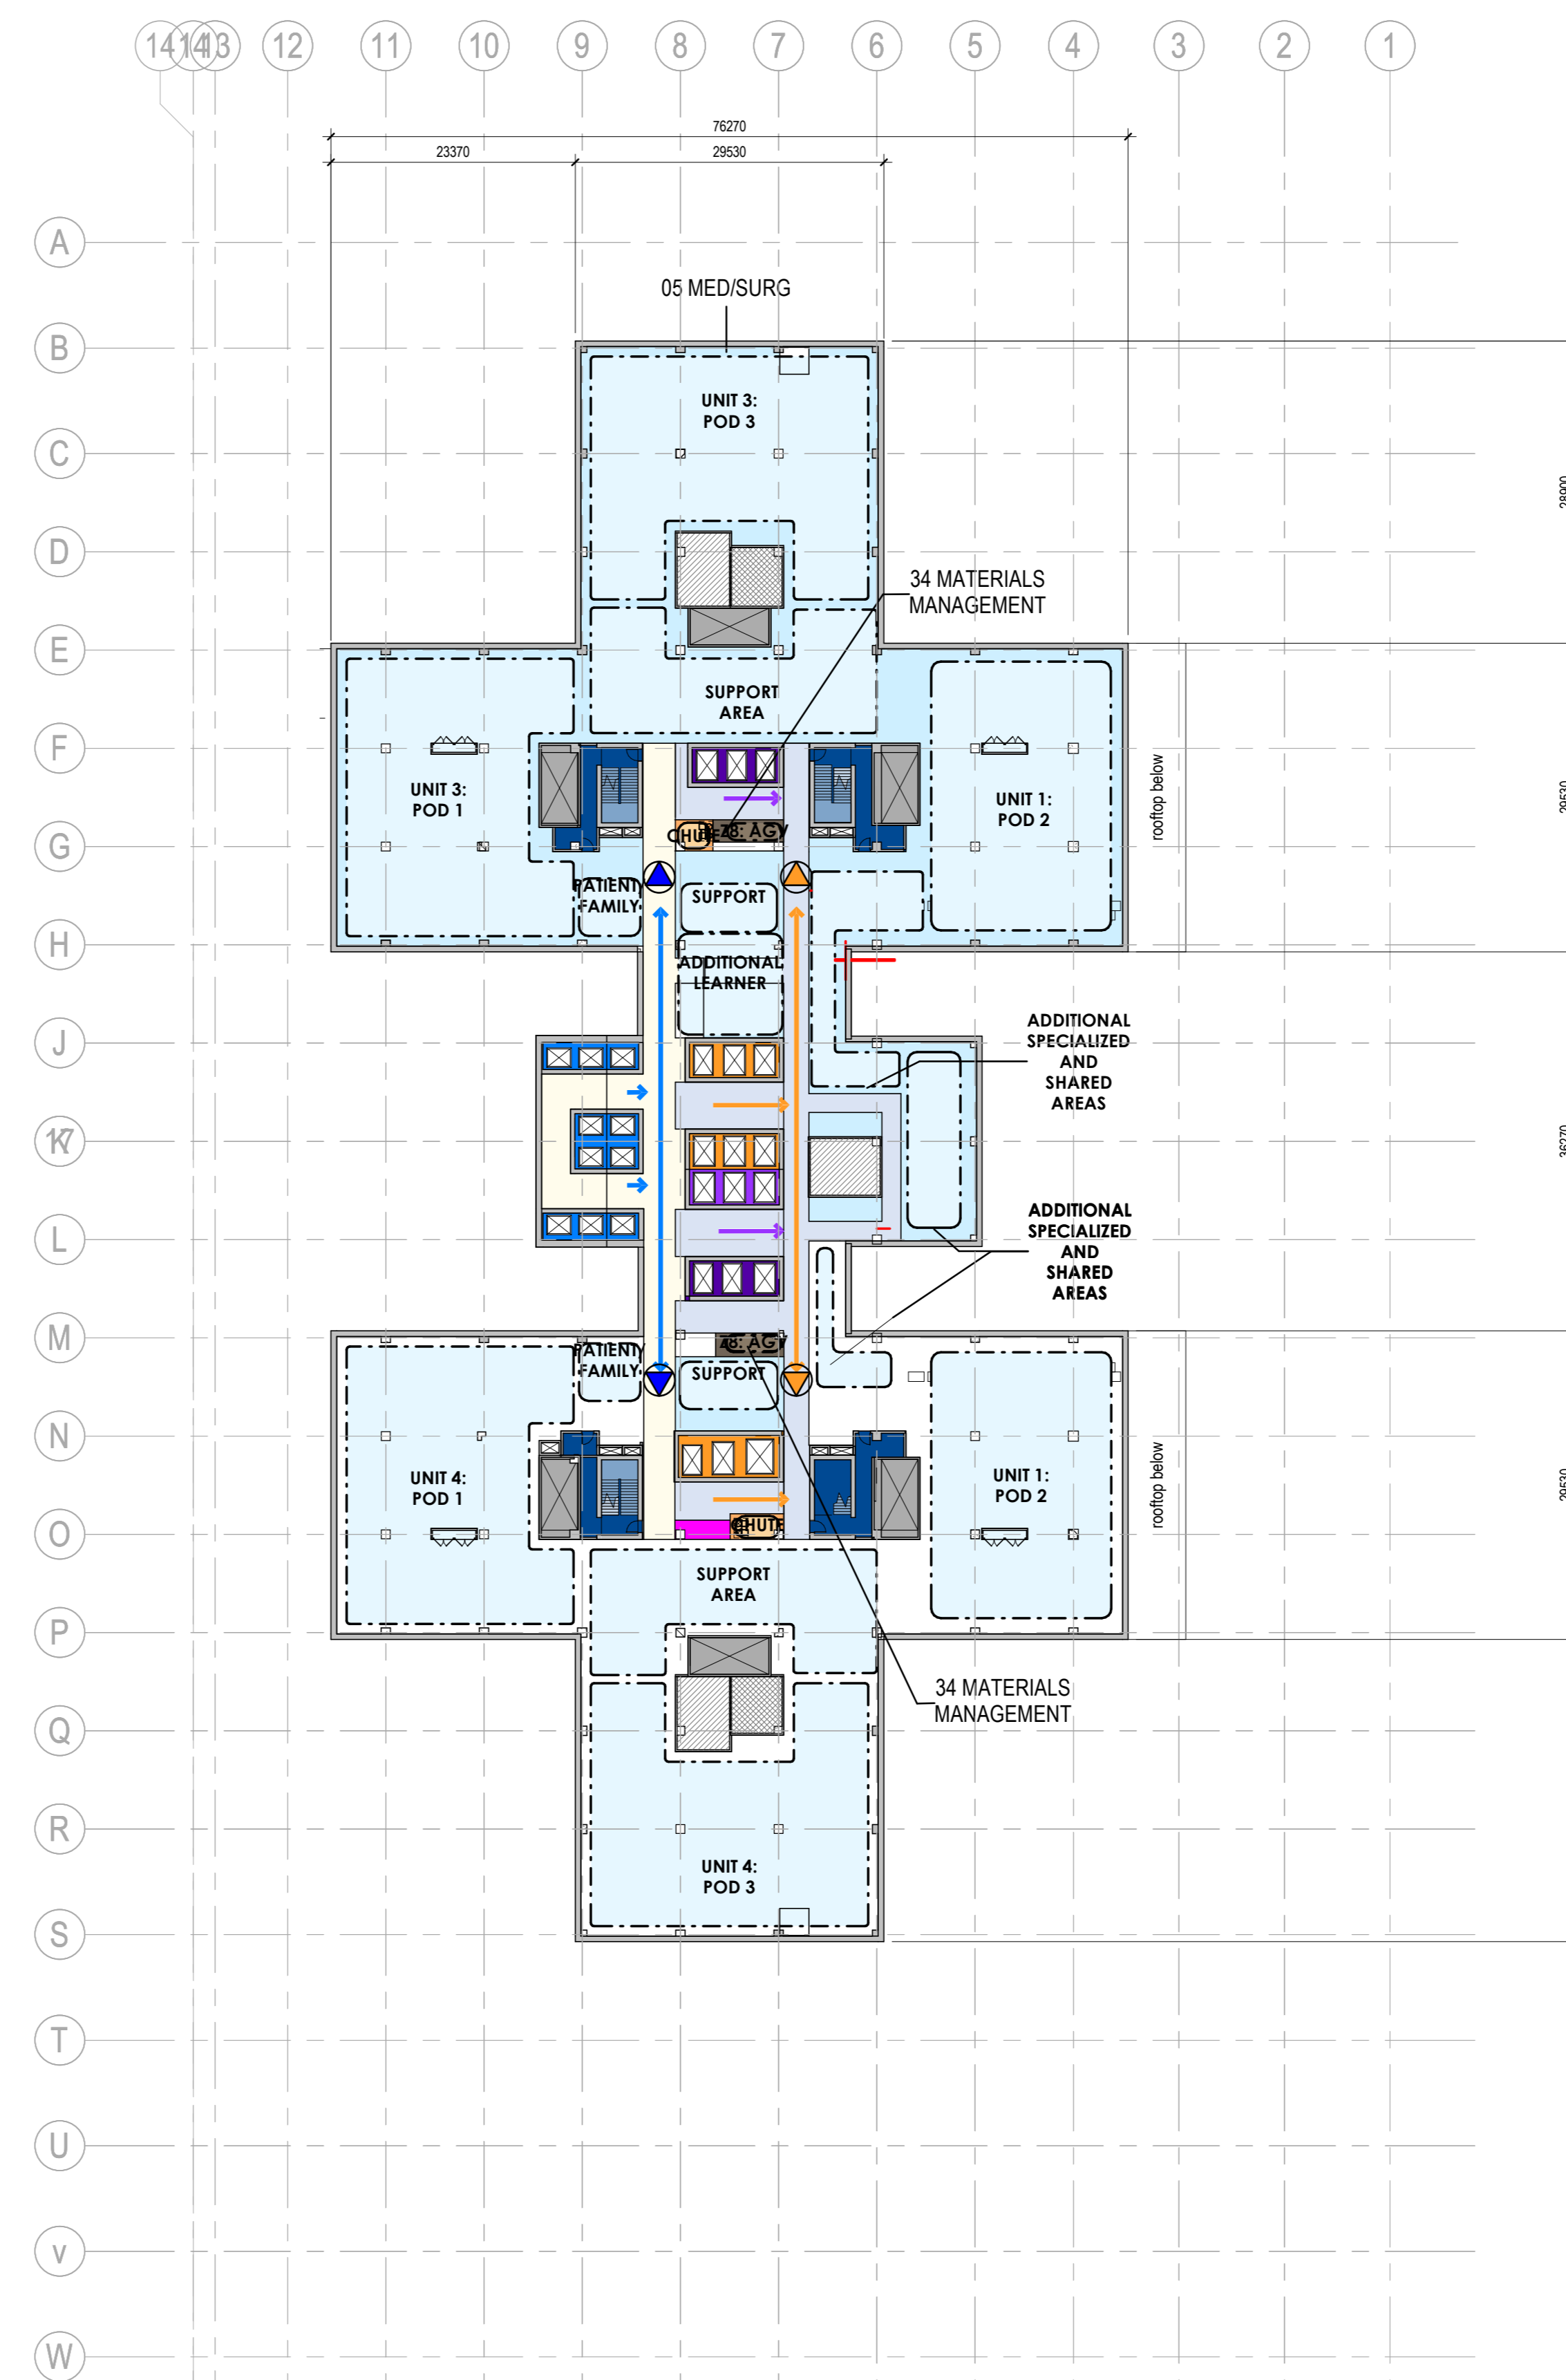

DEPARTMENTS

- 05 MED/SURG
- 32 CORPORATE SERVICES
- 34 MATERIALS MANAGEMENT
- CIRCULATION PAT/STAFF
- CIRCULATION PUBLIC
- ELEVATOR PAT/STAFF
- ELEVATOR PUBLIC
- ELEVATOR SERVICE - AGV
- ELEVATOR SERVICE/STAFF
- PLANT - COMMS
- PLANT - ELEC
- PLANT - MECH SHAFT
- STAIRS
- UNASSIGNED

2 DEPARTMENTAL ZONE STUDY - LEVEL 13
A-207 1:500

DEPARTMENTAL ZONE LEGEND

- ACCESSIBLE TERRACE TYPE**
*INDICATES BALCONIES
- PROGRAMMED ROOF TERRACE (APPROX. 85% PAVING / 15% PLANTING)
 - PROPOSED HARD LANDSCAPING
 - PAVING AT GRADE ABOVE OCCUPIED BELOW-GRADE BUILDING AREA
- ROOF TYPE**
- TYPE 1 - NON ACCESSIBLE VEGETATIVE ROOF (APPROX. 80% PLANTING / 20% GRAVEL SERVICE PATHS)
 - TYPE 2 - NON ACCESSIBLE DECORATIVE GRAVEL ROOF
 - TYPE 3 - TYPICAL FLAT ROOF
 - TYPE 4 - HIGH SRI FLAT ROOF
- OTHER SYMBOLS**
- ENTRANCE - PUBLIC
 - ENTRANCE - PATIENT/STAFF
 - ENTRANCE - SERVICE
 - EMERGENCY EXIT
 - TERRACE/ROOFTOP ACCESS
 - FLOW LINE - PUBLIC
 - FLOW LINE - PATIENT/STAFF
 - FLOW LINE - SERVICE
 - FLOW LINE - TRAUMA
 - 90 MIN FIRE SEPERATION (REFER TO L0)

Issue/Revision	By	App'd	DATE
5			2021.12.06
4			2021.08.06
3			2021.05.17
2			2021.03.04
1			2020.12.18

Issue/Revision By App'd DATE

CONFIDENTIAL PROJECT
NOT FOR CONSTRUCTION

Client/Project Logo
Trillium Health Partners

Client/Project
**TRILLIUM HEALTH PARTNERS
NEW MISSISSAUGA HOSPITAL TOWER
PAM 21-323 W7**

100 QUEENSWAY WEST & 2250 HURONTARIO ST
MISSISSAUGA ON

Title
LEVEL 12 AND 13 DEPARTMENTAL ZONE PLANS

Project No. 1400200191
Scale As Indicated
Revision 5 Drawing No. A-207

