


DEPARTMENTS

- 05 MED/SURG
- 32 CORPORATE SERVICES
- 34 MATERIALS MANAGEMENT
- CIRCULATION PAT/STAFF
- CIRCULATION PUBLIC
- ELEVATOR PAT/STAFF
- ELEVATOR PUBLIC
- ELEVATOR SERVICE - AGV
- ELEVATOR SERVICE/STAFF
- PLANT - COMMS
- PLANT - ELEC
- PLANT - MECH SHAFT
- STAIRS
- UNASSIGNED

1 DEPARTMENTAL ZONE STUDY - LEVEL 17
A-209 1:500

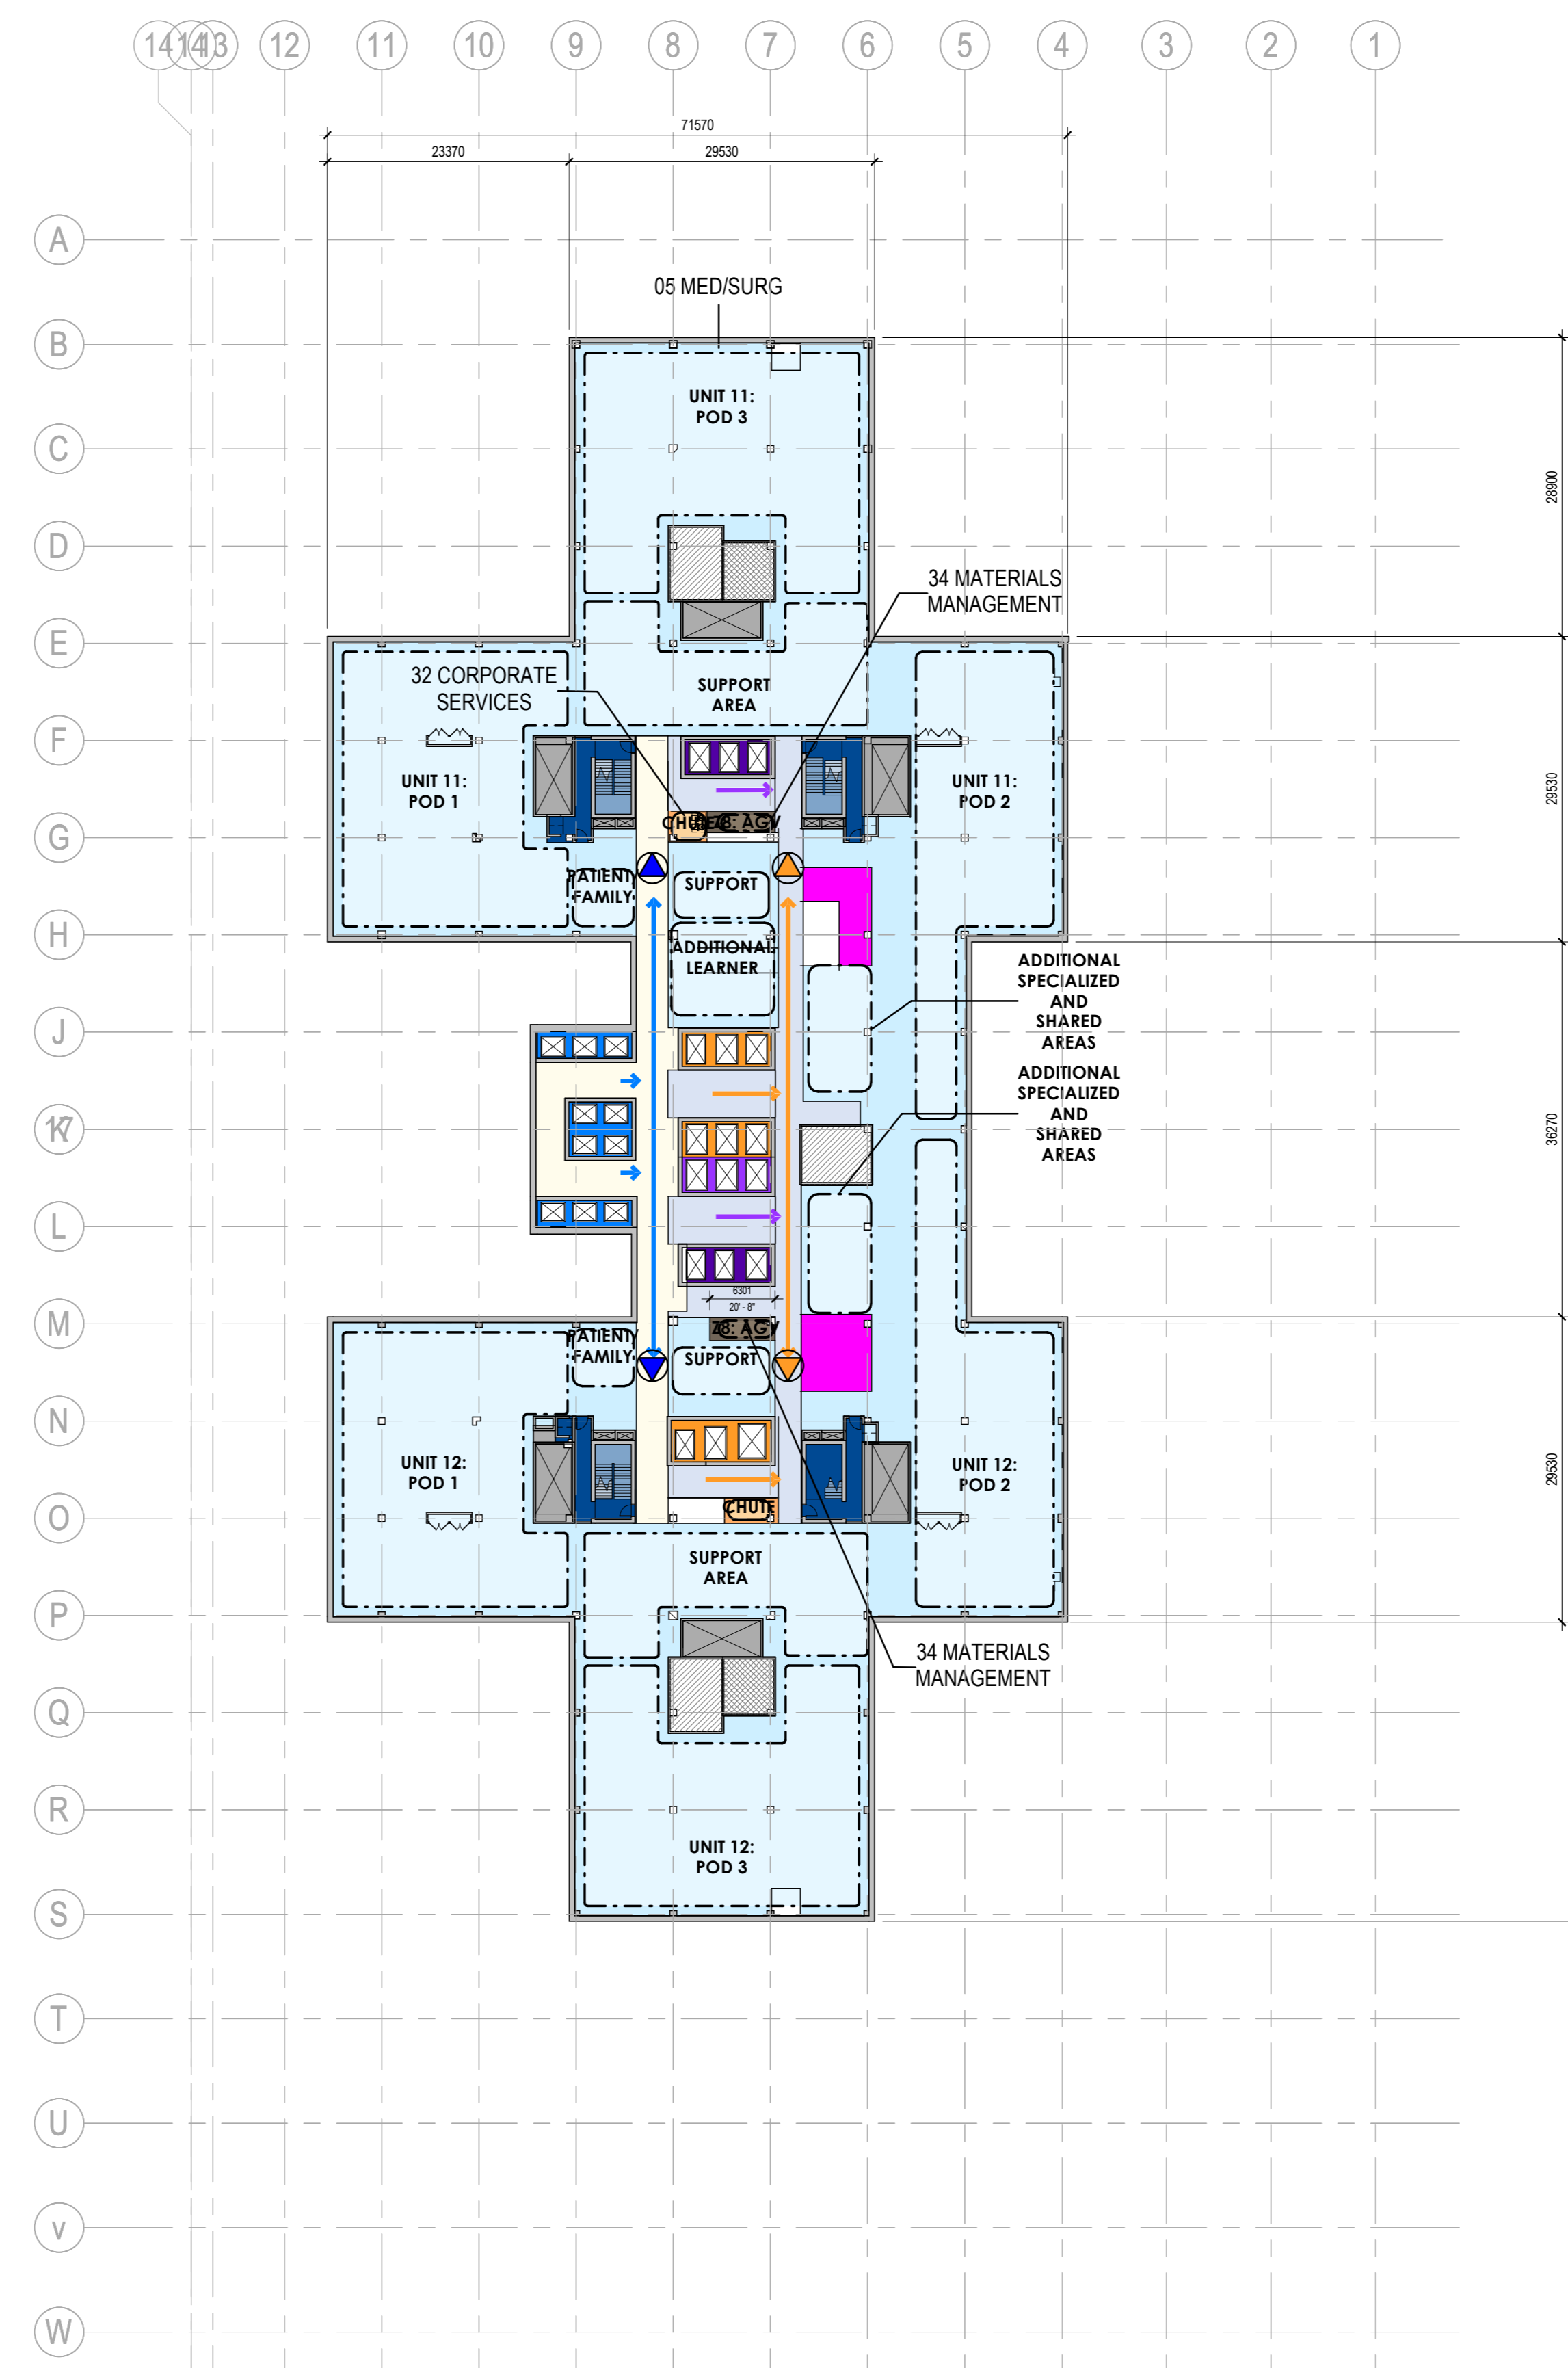

DEPARTMENTS

- 05 MED/SURG
- 32 CORPORATE SERVICES
- 34 MATERIALS MANAGEMENT
- CIRCULATION PAT/STAFF
- CIRCULATION PUBLIC
- ELEVATOR PAT/STAFF
- ELEVATOR PUBLIC
- ELEVATOR SERVICE - AGV
- ELEVATOR SERVICE/STAFF
- PLANT - COMMS
- PLANT - ELEC
- PLANT - MECH SHAFT
- STAIRS
- UNASSIGNED

2 DEPARTMENTAL ZONE STUDY - LEVEL 18
A-209 1:500

DEPARTMENTAL ZONE LEGEND

ACCESSIBLE TERRACE TYPE
*INDICATES BALCONIES

- PROGRAMMED ROOF TERRACE (APPROX. 80% PAVING / 20% PLANTING)
- PROPOSED HARD LANDSCAPING
- PAVING AT GRADE ABOVE OCCUPIED BELOW-GRADE BUILDING AREA

ROOF TYPE

- TYPE 1 - NON ACCESSIBLE VEGETATIVE ROOF (APPROX. 80% PLANTING / 20% GRAVEL SERVICE PATHS)
- TYPE 2 - NON ACCESSIBLE DECORATIVE GRAVEL ROOF
- TYPE 3 - TYPICAL FLAT ROOF
- TYPE 4 - HIGH SRI FLAT ROOF

OTHER SYMBOLS

- ENTRANCE - PUBLIC
- ENTRANCE - PATIENT/STAFF
- ENTRANCE - SERVICE
- EMERGENCY EXIT
- TERRACE/ROOFTOP ACCESS
- FLOW LINE - PUBLIC
- FLOW LINE - PATIENT/STAFF
- FLOW LINE - SERVICE
- FLOW LINE - TRAUMA
- 90 MIN FIRE SEPERATION (REFER TO L0)

Issue/Revision	By	App'd	DATE
5	SFE PLAN CONTROL APPLICATION (SFA)		2021.12.04
4	PRELIMINARY COORDINATION		2021.08.06
3	BULKHEAD SUBMISSION		2021.05.11
2	ISSUED FOR LEAP		2021.03.04
1	STAGE 2 SUBMISSION		2020.12.18

CONFIDENTIAL PROJECT
NOT FOR CONSTRUCTION

Client/Project Logo
Trillium Health Partners

Client/Project
TRILLIUM HEALTH PARTNERS
NEW MISSISSAUGA HOSPITAL TOWER
PAM 21-323 W7

100 QUEENSWAY WEST & 2250 HURONTARIO ST
MISSISSAUGA ON

Title
LEVEL 17 AND 18 DEPARTMENTAL ZONE PLANS

Project No. 1400200191
Scale As Indicated
Revision 5 Drawing No. A-209

