



GUARD OPEN % : 60%  
 METAL SCREEN OPEN %:56%

ENLARGED SECTION DETAIL - TYP BAY OPENING  
 SCALE: 1:10

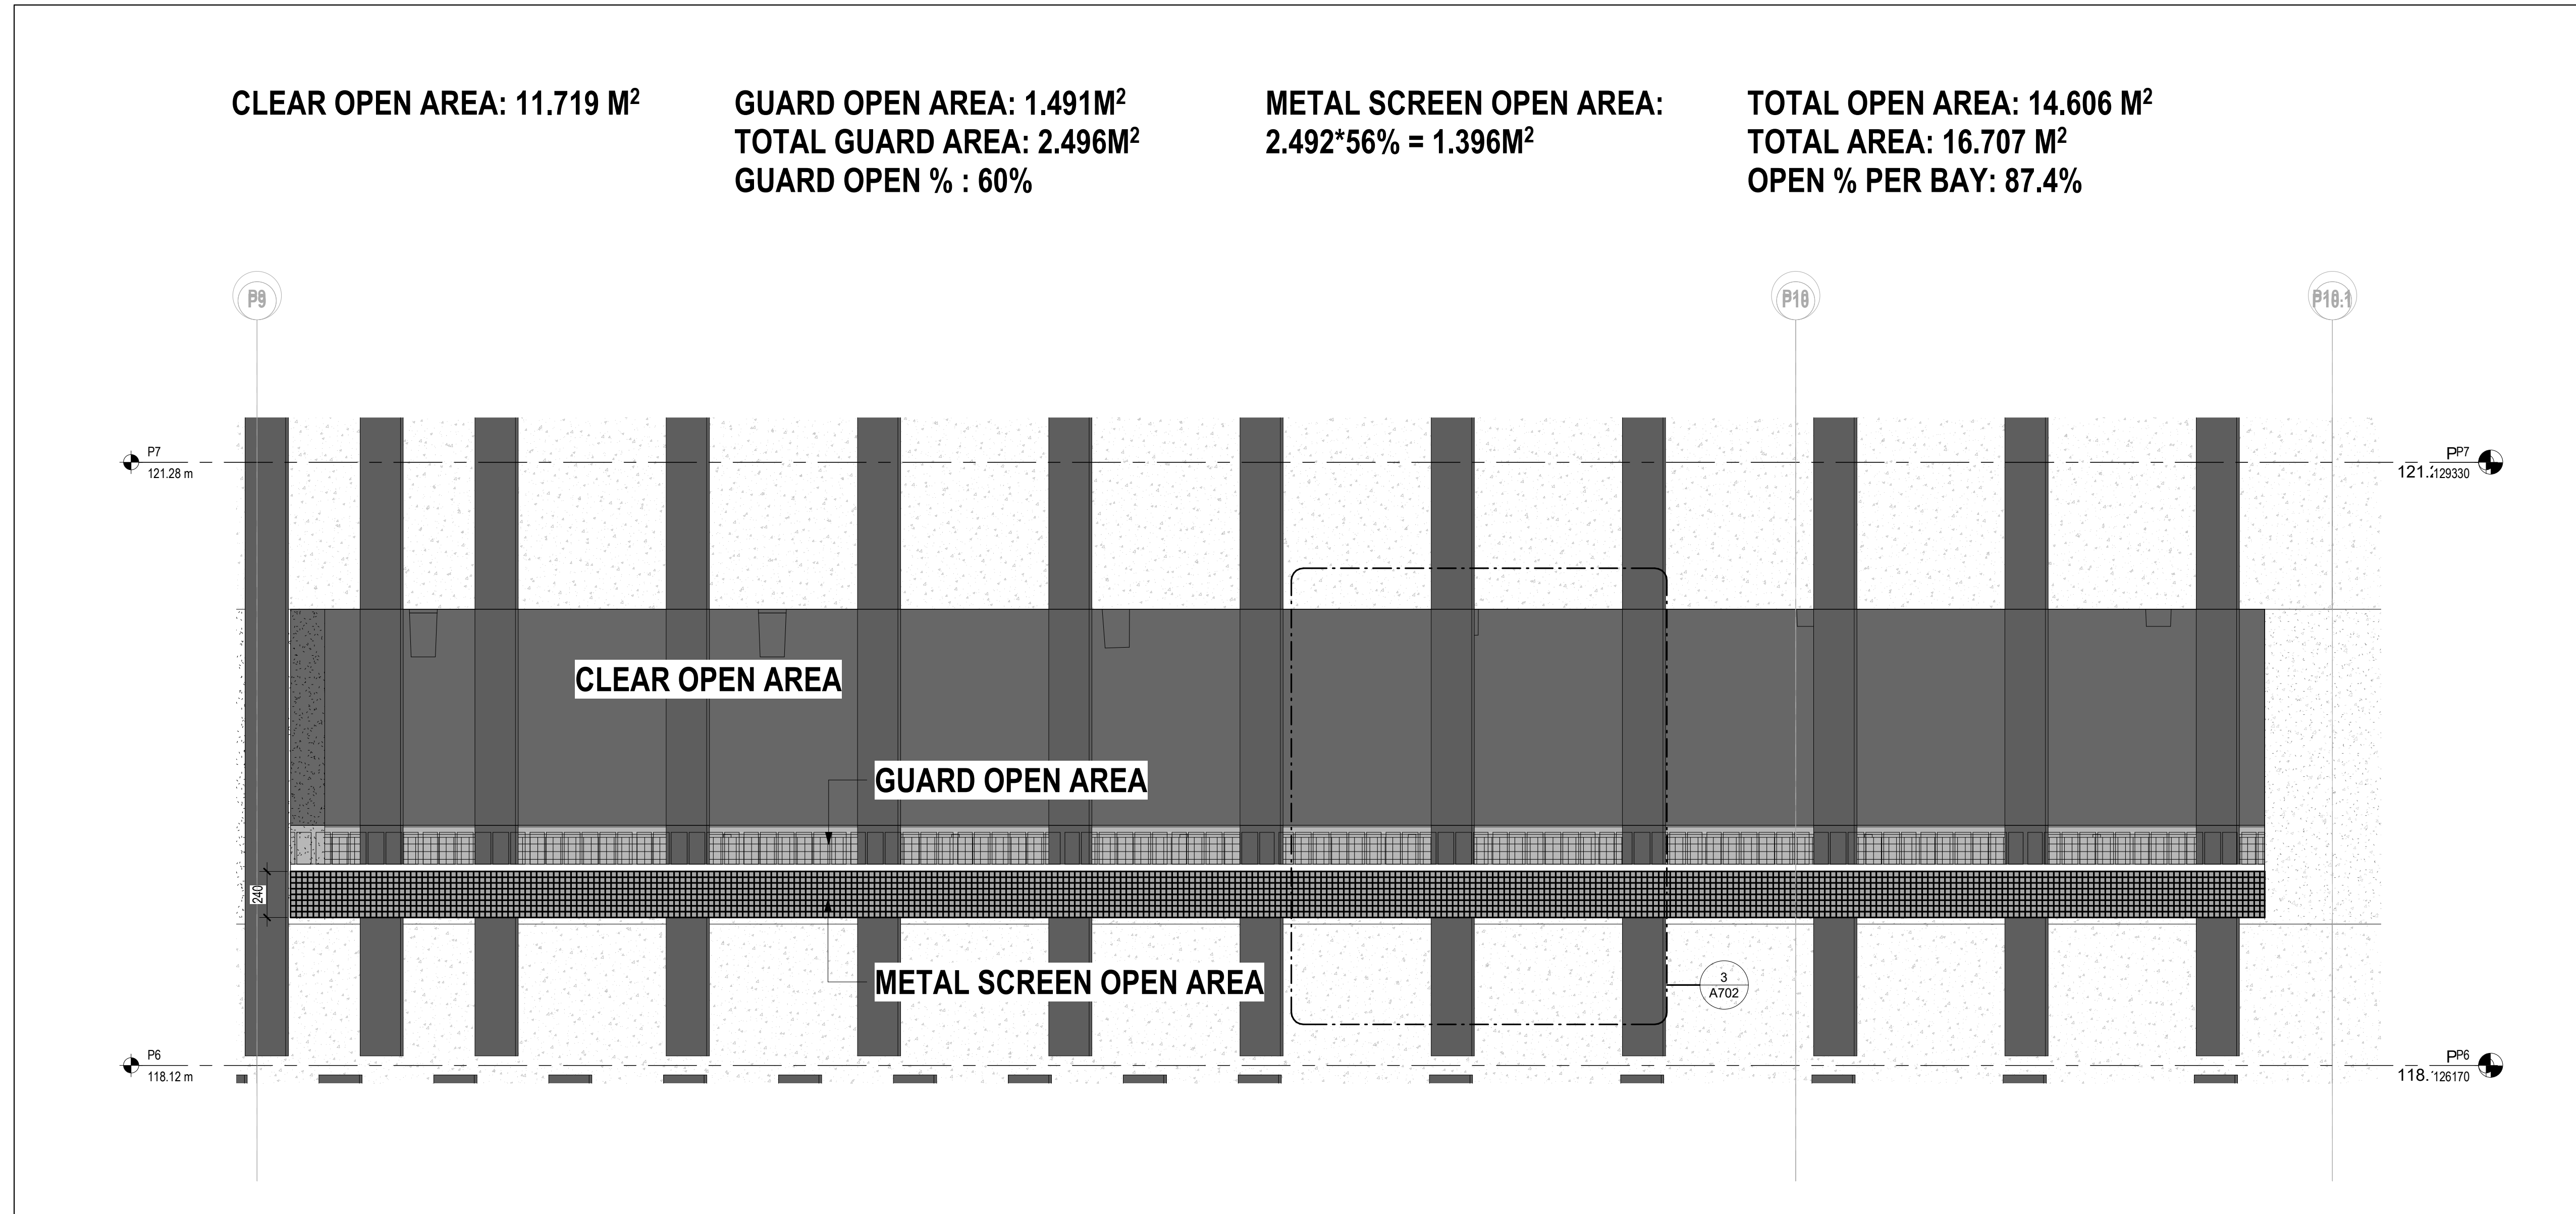

CLEAR OPEN AREA: 11.719 M<sup>2</sup>    GUARD OPEN AREA: 1.491M<sup>2</sup>    METAL SCREEN OPEN AREA: 2.492\*56% = 1.396M<sup>2</sup>    TOTAL OPEN AREA: 14.606 M<sup>2</sup>  
 TOTAL GUARD AREA: 2.496M<sup>2</sup>    TOTAL AREA: 16.707 M<sup>2</sup>  
 GUARD OPEN % : 60%    OPEN % PER BAY: 87.4%

SECTION DETAIL - TYP BAY OPENING  
 SCALE: 1:20

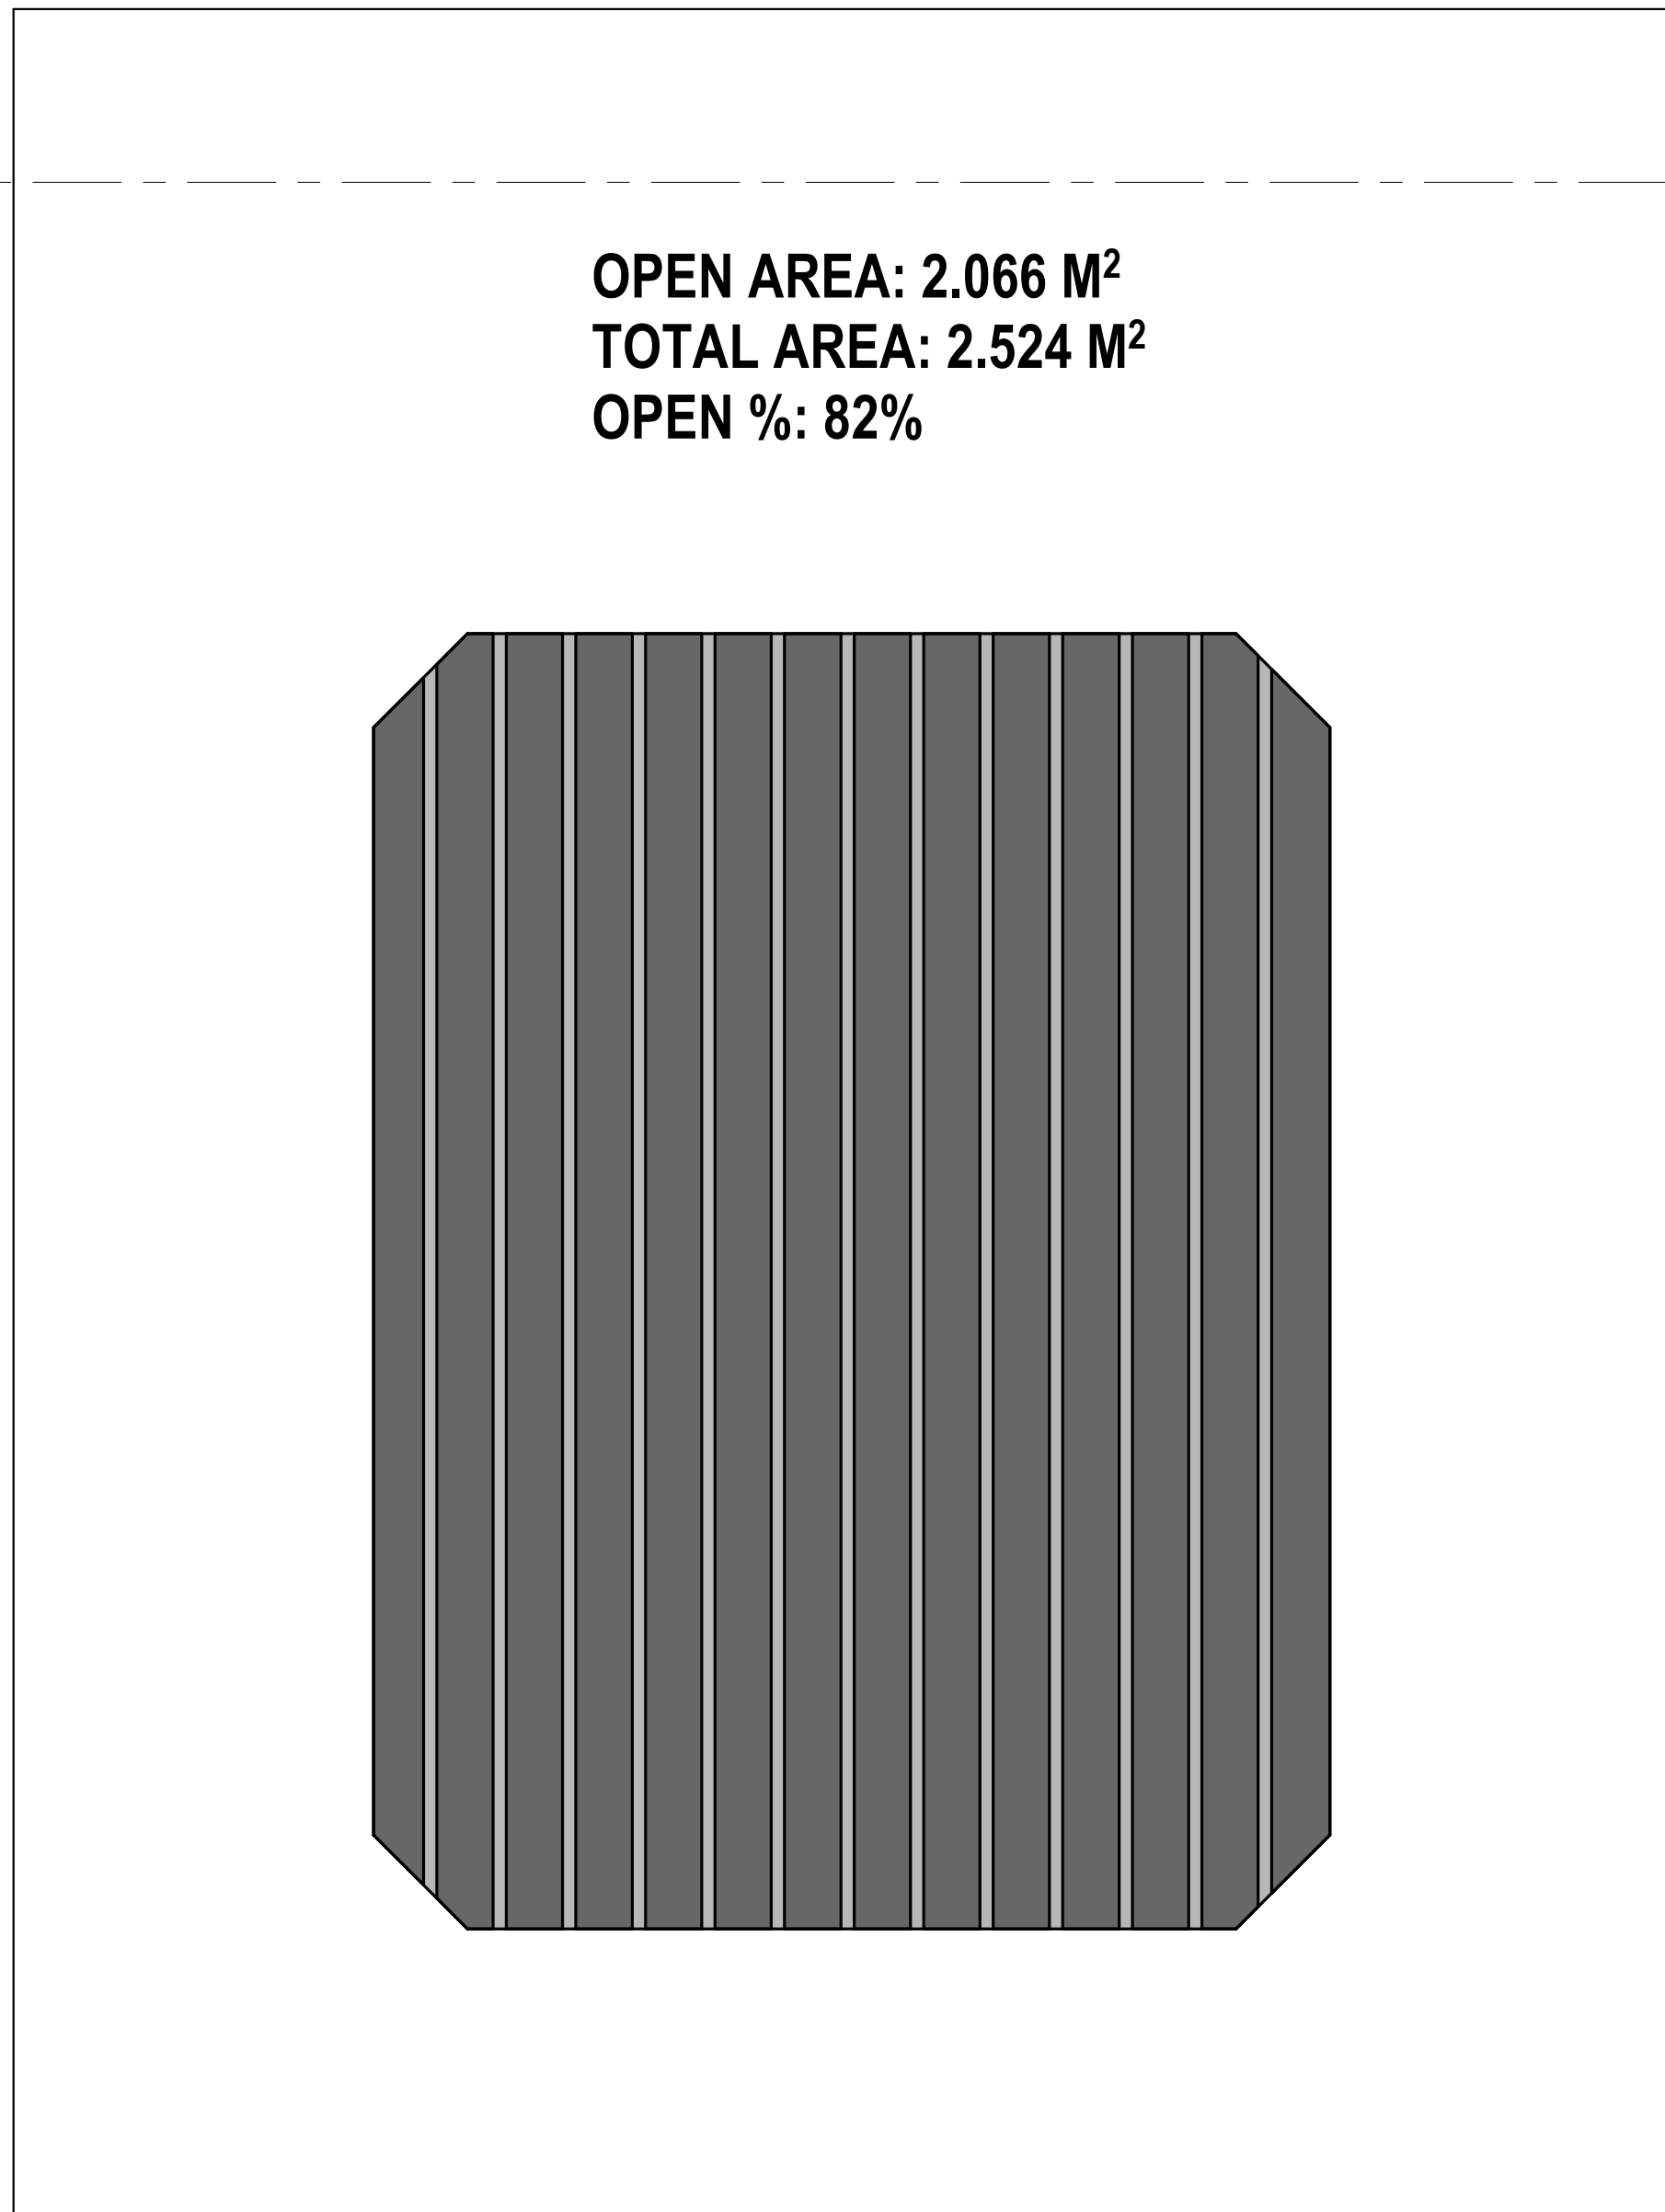

OPEN AREA: 2.066 M<sup>2</sup>  
 TOTAL AREA: 2.524 M<sup>2</sup>  
 OPEN %: 82%

SECTION DETAIL - TYP COLUMN WALL OPENING  
 SCALE: 1:10

**METRIC**  
 THIS DRAWING IS COPYRIGHTED AND MUST NOT BE USED, REPRODUCED, OR REVISED WITHOUT WRITTEN PERMISSION. ALL DIMENSIONS ARE IN MILLIMETERS UNLESS OTHERWISE NOTED. VERIFY DIMENSIONS. DO NOT SCALE THIS DRAWING.

REPORT INCONSISTENCIES AND OMISSIONS TO THE CONSULTANT FOR CLARIFICATION BEFORE COMMENCING WITH THE WORK. DEVIATIONS FROM THE CONTRACT DOCUMENTS WITHOUT WRITTEN APPROVAL FROM THE CONSULTANT ARE SUBJECT TO CORRECTION AT THE CONTRACTOR'S EXPENSE.

**CLIENT**  
 TRILLIUM HEALTH PARTNERS  
 150 DHERWAY DR. ETOBICOKE  
 TORONTO, ON M9C 1A5  
 TEL: (416) 291-8171    WEBSITE: trilliumhealthpartners.ca

**CONSTRUCTION MANAGER**  
 KENADAN CONTRACTING LTD.  
 780 DERRYPREST DRIVE  
 MISSISSAUGA, ON L5N 0G5  
 TEL: (905) 910-2680    WEBSITE: www.kenadan.com/

**ARCHITECT & PRIME CONSULTANT**  
 DIALOG  
 35 JOHN STREET, SUITE 500  
 TORONTO, ON M5V 3G8  
 TEL: (416) 966-0220    WEBSITE: dialogdesign.ca

**STRUCTURAL ENGINEER**  
 DIALOG

**MECHANICAL ENGINEER**  
 DIALOG

**ELECTRICAL ENGINEER**  
 DIALOG

**LANDSCAPE ARCHITECT**  
 DIALOG

**CIVIL ENGINEER**  
 MTE CONSULTANTS INC.  
 1018 SUTTON DRIVE, UNIT A  
 BURLINGTON, ON L7R 1R8  
 TEL: (905) 639-2262    WEBSITE: mte85.com

**SECURITY**  
 THE ATARIAN GROUP INC.  
 288-180 WOODWARD DRIVE  
 OTTAWA, ON K2C 3R7  
 TEL: (613) 617-5999    WEBSITE: theatariangroup.com

**SIGNAGE AND WAYFINDING**  
 ENTRIO  
 33 HARBOUR SQUARE, SUITE 202  
 TORONTO, ON M5J 2G2  
 TEL: (416) 368-6868    WEBSITE: entrio.com

**VIBRATION, NOISE, ACOUSTICS**  
 SWALLOW ACOUSTICS CONSULTANTS LTD.  
 23-366 REVELS AVENUE  
 MISSISSAUGA, ON L5G 4S5  
 TEL: (905) 271-1868    WEBSITE: thortontomasatl.com

**BUILDING CODE**  
 LR ENGINEERING INC.  
 171 UNIVERSITY AVE. 3RD FLOOR, BOX 1  
 TORONTO, ON M5H 1B3  
 TEL: (416) 515-9331    WEBSITE: lrinfo.com

**VERTICAL TRANSPORTATION**  
 SOBEMAN ENGINEERING INC.  
 85 ST. CLAIR AVENUE WEST, SUITE 205  
 TORONTO, ON M5V 1T7  
 TEL: (416) 323-2133    WEBSITE: sobemanengineering.com

**HARDWARE**  
 SPYDER SC  
 35 HILDA RD.  
 WOODBRIDGE, ON L4H 3M5  
 TEL: (847) 271-6469    WEBSITE: spyder-sc.com

**KEYPLAN**



**SEAL**

**THP M-SITE HOSPITAL PARKING STRUCTURE**

MISSISSAUGA HOSPITAL  
 100 QUEENSWAY WEST  
 MISSISSAUGA, ONTARIO  
 L5B 1B8

**DETAILS**

DRAWN: Author    CHECKED: Checker  
 PLOT DATE: 8/6/2021 11:29:47 AM

**A702**

C:\Revit\Local Files\DLG\_2005572\_AR\_THP\_M\_PARKING\_rjg.mxd