

METRIC
 THIS DRAWING IS COPYRIGHTED AND MUST NOT BE USED, REPRODUCED, OR REVISED WITHOUT WRITTEN PERMISSION. VERIFY DIMENSIONS. DO NOT SCALE THIS DRAWING.
 REPORT INCONSISTENCIES AND OMISSIONS TO THE CONSULTANT FOR CLARIFICATION BEFORE COMMENCING WITH THE WORK.
 DEVIATIONS FROM THE CONTRACT DOCUMENTS WITHOUT WRITTEN APPROVAL FROM THE CONSULTANT ARE SUBJECT TO CORRECTION AT THE CONTRACTOR'S EXPENSE.

CLIENT
 TRILLIUM HEALTH PARTNERS
 150 DUNDAS ST. W. TORONTO, ON M5G 1A5
 TEL: (416) 291-8111 WEBSITE: trilliumhealthpartners.ca

CONSTRUCTION MANAGER
 KENADAN CONTRACTING LTD.
 7881 BERRYBROOK DRIVE, MISSISSAUGA, ON L5N 0G5
 TEL: (905) 910-2680 WEBSITE: www.kenadan.com/

ARCHITECT & PRIME CONSULTANT
 DIALOG
 35 JOHN STREET, SUITE 500 TORONTO, ON M5V 1G8
 TEL: (416) 966-0220 WEBSITE: dialogdesign.ca

STRUCTURAL ENGINEER
 DIALOG

MECHANICAL ENGINEER
 DIALOG

ELECTRICAL ENGINEER
 DIALOG

LANDSCAPE ARCHITECT
 DIALOG

CIVIL ENGINEER
 MTE CONSULTANTS INC.
 1018 SUTTON DRIVE, UNIT A BURLINGTON, ON L7R 1B6
 TEL: (905) 639-2322 WEBSITE: mte85.com

SECURITY
 THE ATARM GROUP INC.
 298-180 WOODWARD DRIVE OTTAWA, ON K2C 3R7
 TEL: (613) 617-5998 WEBSITE: theatarmgroup.com



SIGNAGE AND WAYFINDING
 ENTRIO
 33 HARBOUR SQUARE, SUITE 202 TORONTO, ON M5J 2G2
 TEL: (416) 368-6988 WEBSITE: entrio.com

VIBRATION, NOISE, ACOUSTICS
 SWALLOW ACOUSTICS CONSULTANTS LTD.
 23366 REVELS AVENUE MISSISSAUGA, ON L5G 4S5
 TEL: (905) 271-1858 WEBSITE: thortorontoasatti.com

BUILDING CODE
 LRI ENGINEERING INC.
 171 UNIVERSITY AVE. 2ND FLOOR, BOX 1 TORONTO, ON M5H 1B3
 TEL: (416) 515-9331 WEBSITE: lrifire.com

VERTICAL TRANSPORTATION
 SOBEMAN ENGINEERING INC.
 85 ST. CLAIR AVENUE WEST, SUITE 205 TORONTO, ON M5V 1Y7
 TEL: (416) 323-2133 WEBSITE: sobemanengineering.com



HARDWARE
 SPYDER SC
 35 HILDA RD WOODBRIDGE, ON L4H 3M5
 TEL: (847) 271-6489 WEBSITE: spydersc.com

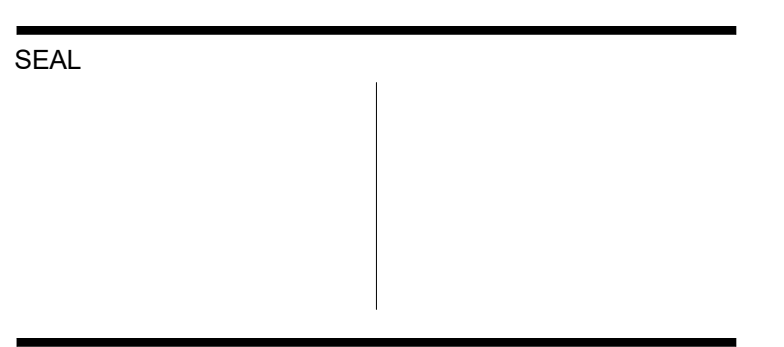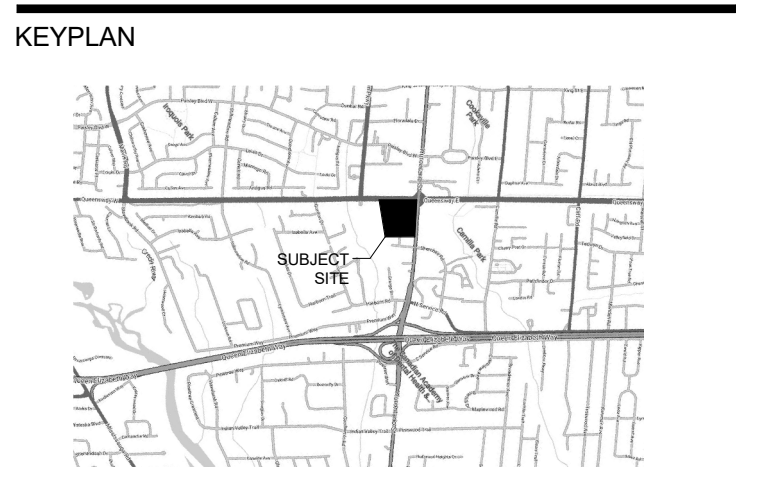


THP M-SITE HOSPITAL PARKING STRUCTURE

MISSISSAUGA HOSPITAL
 100 QUEENSWAY WEST
 MISSISSAUGA, ONTARIO
 L5B 1B8

ENLARGED SECTIONS

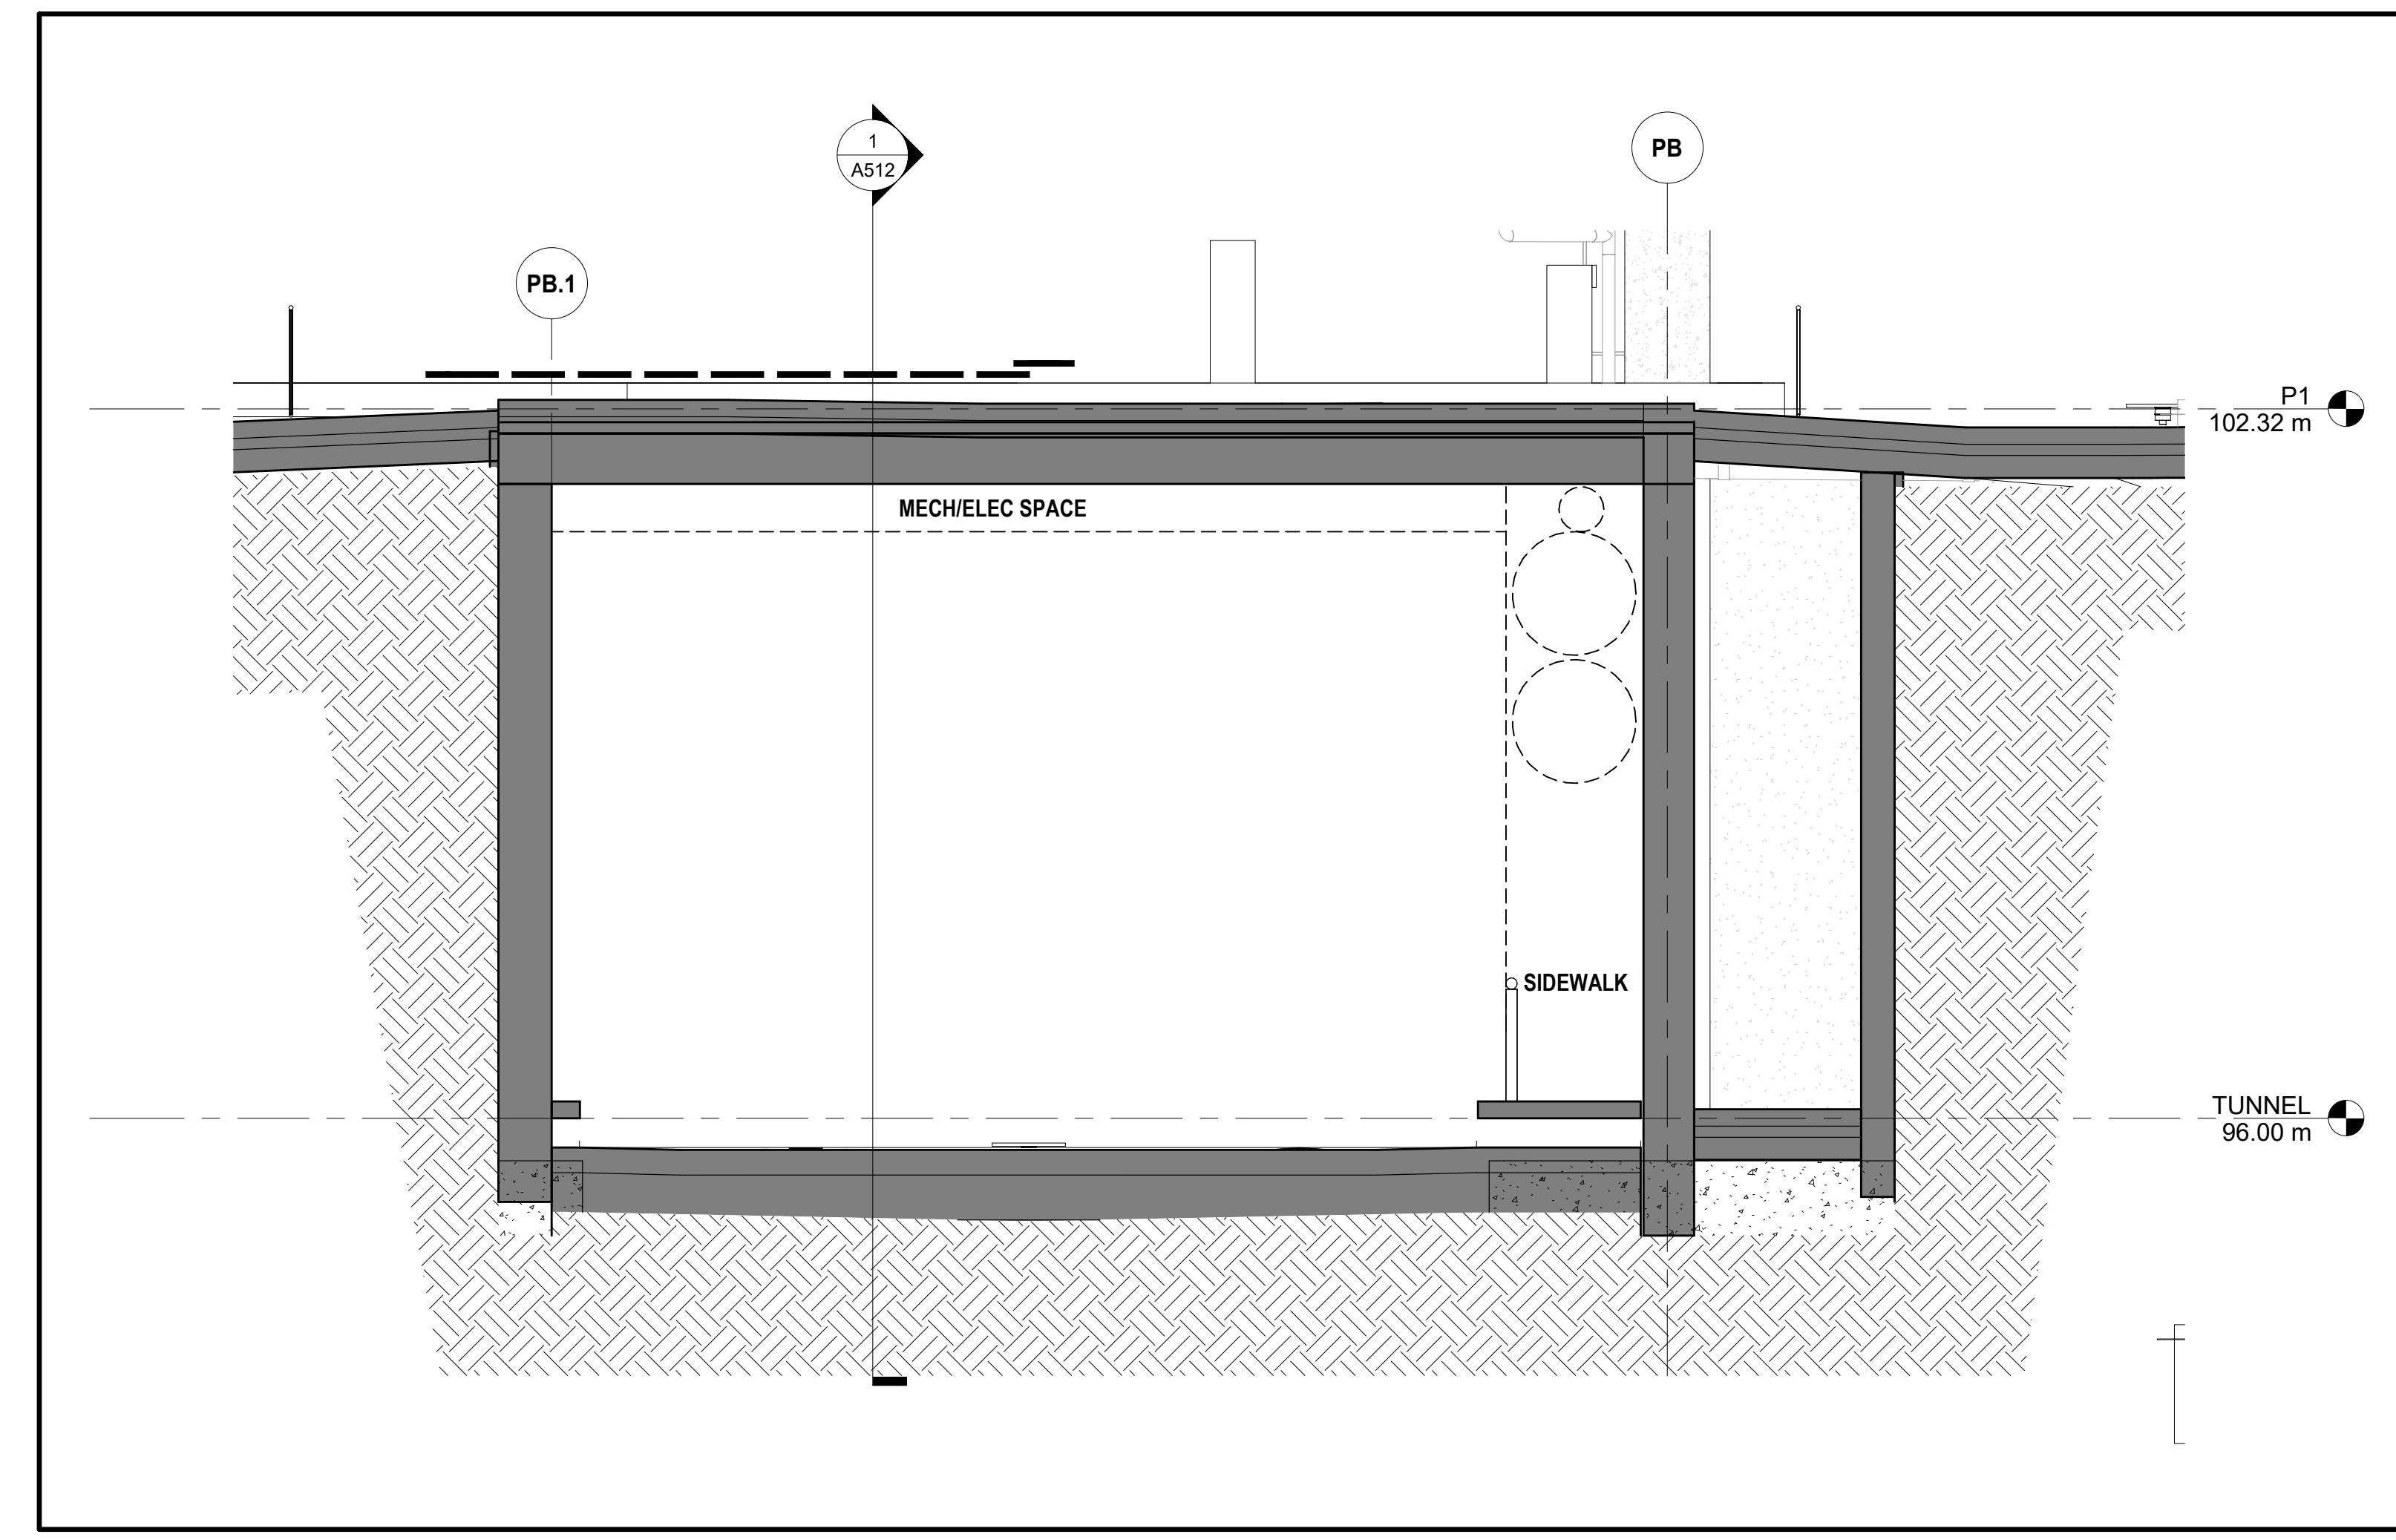 

ENLARGED SECTION - TUNNEL - NORTH/SOUTH AT DRIVE WAY
 SCALE: 1:50 AS13

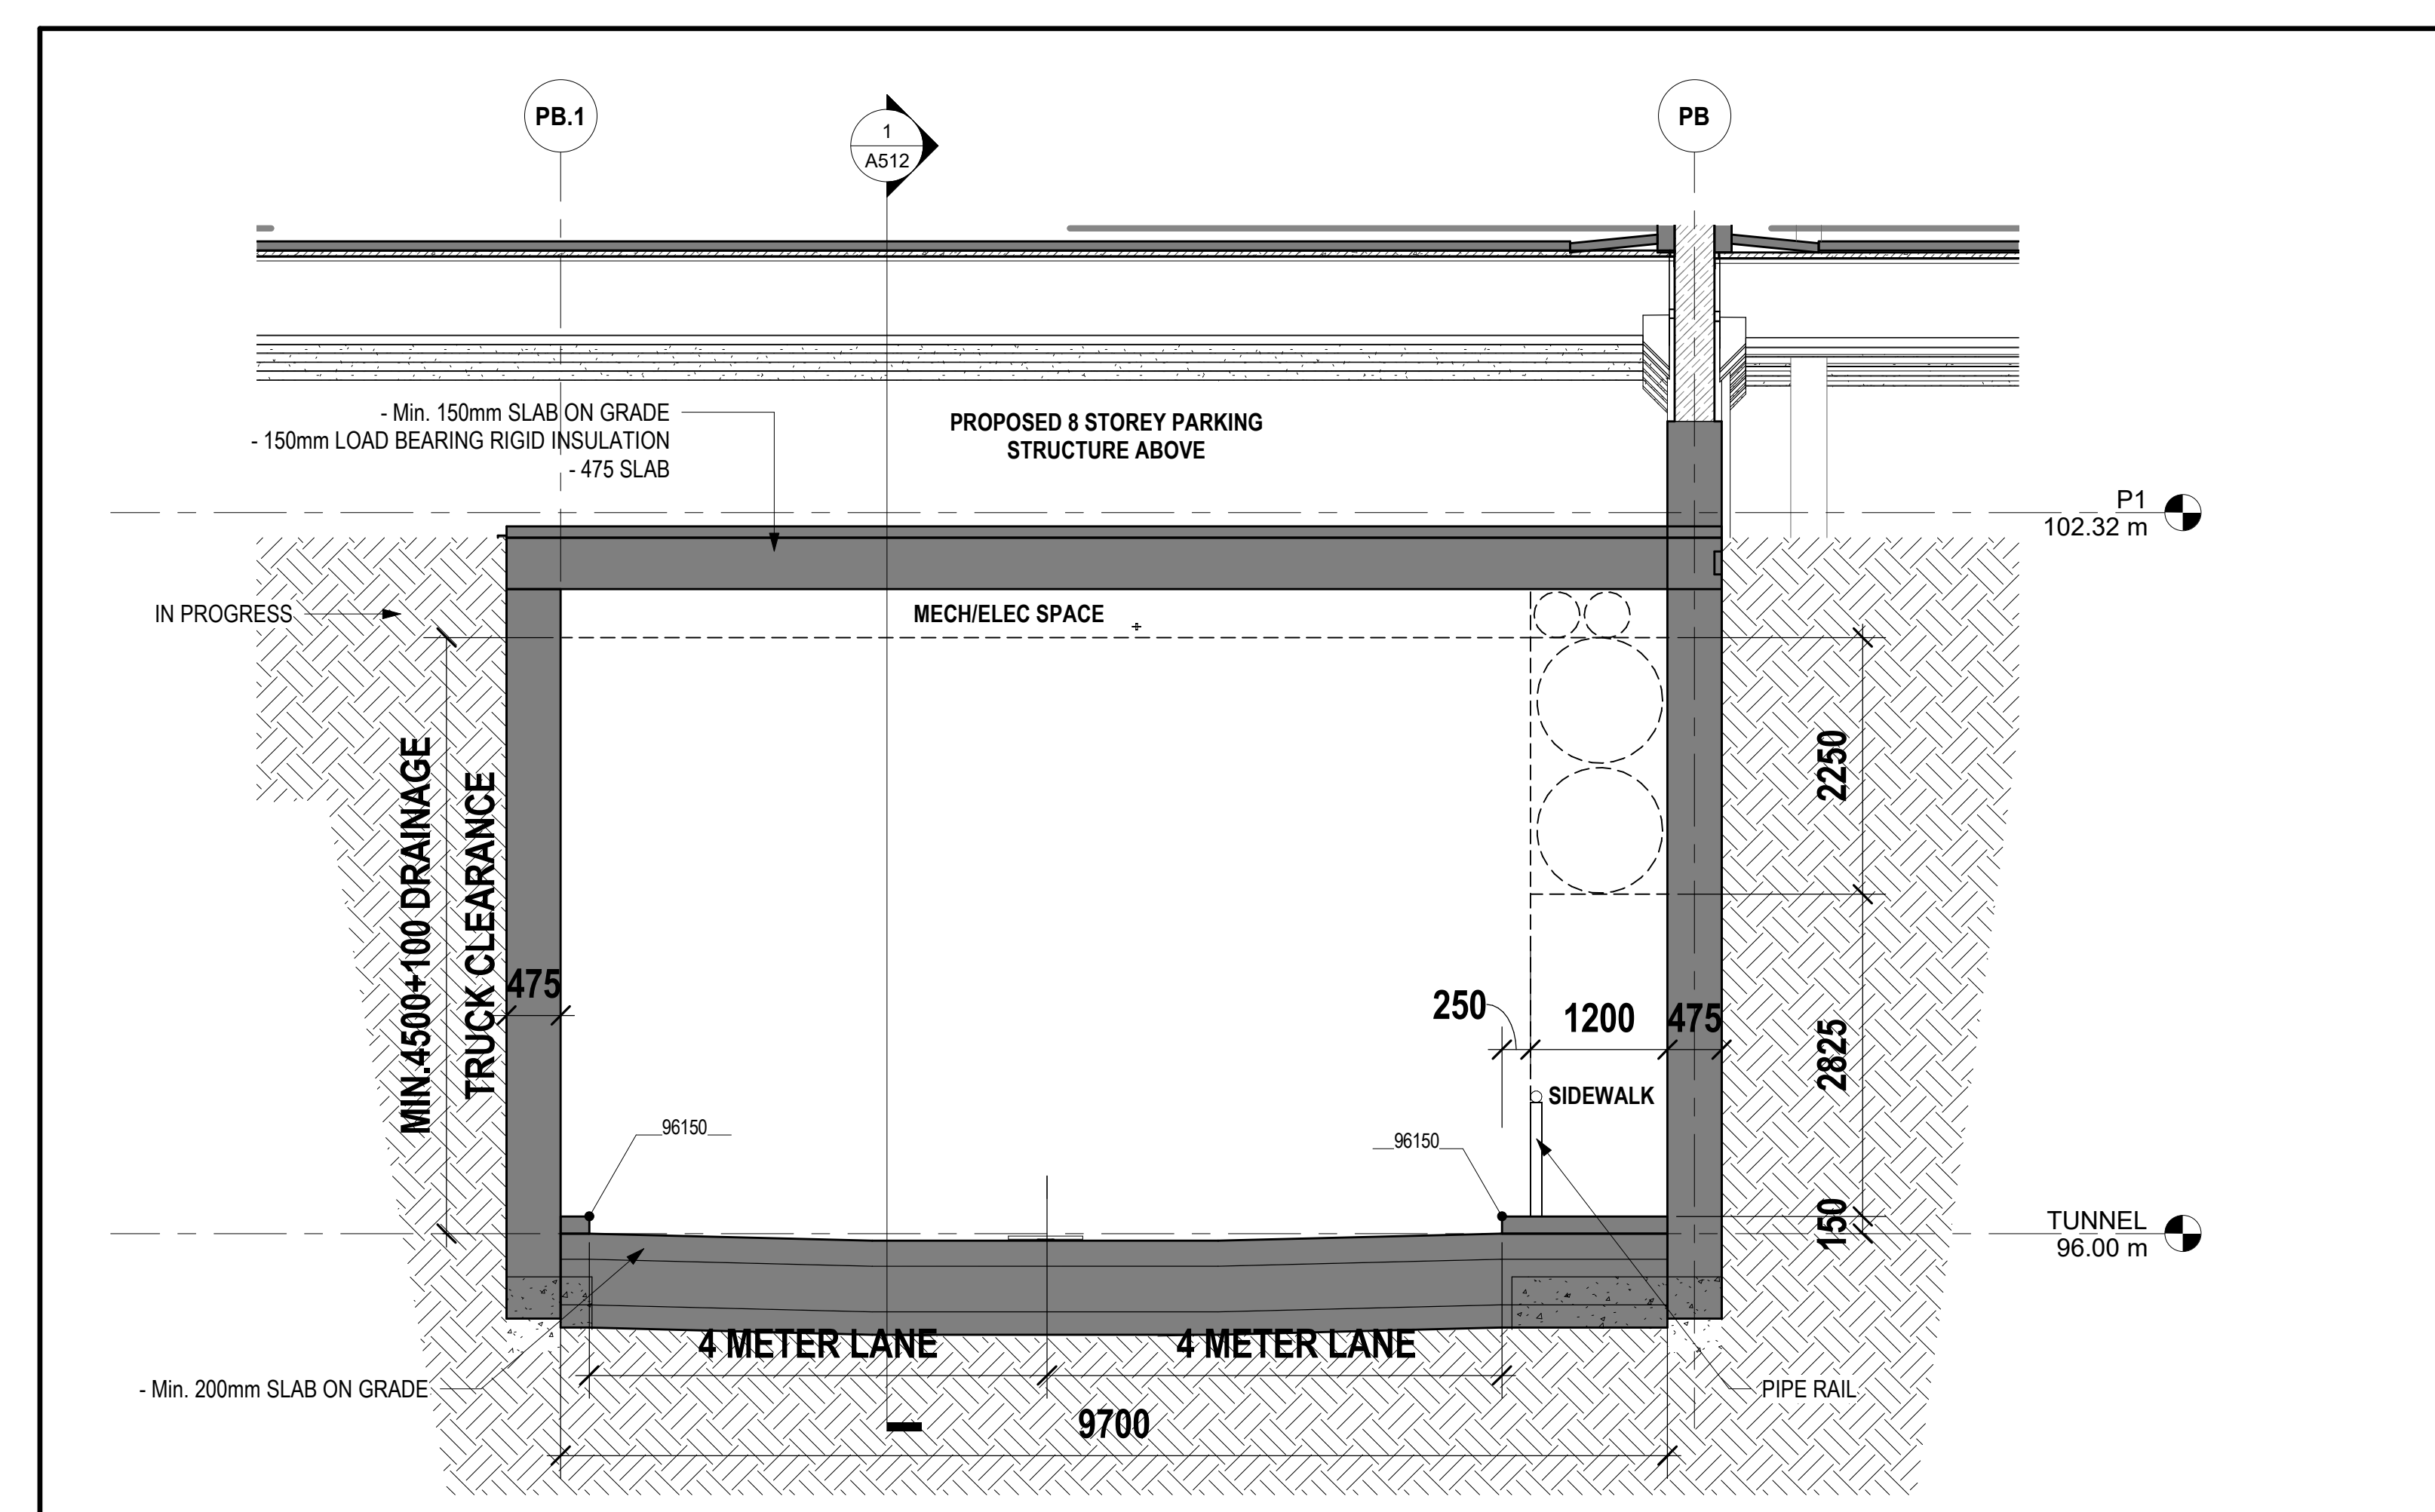

ENLARGED SECTION - TUNNEL - NORTH/SOUTH UNDER DOUBLE TEE STRUCTURE
 SCALE: 1:50 AS13