


SEE CONTINUATION ON C101

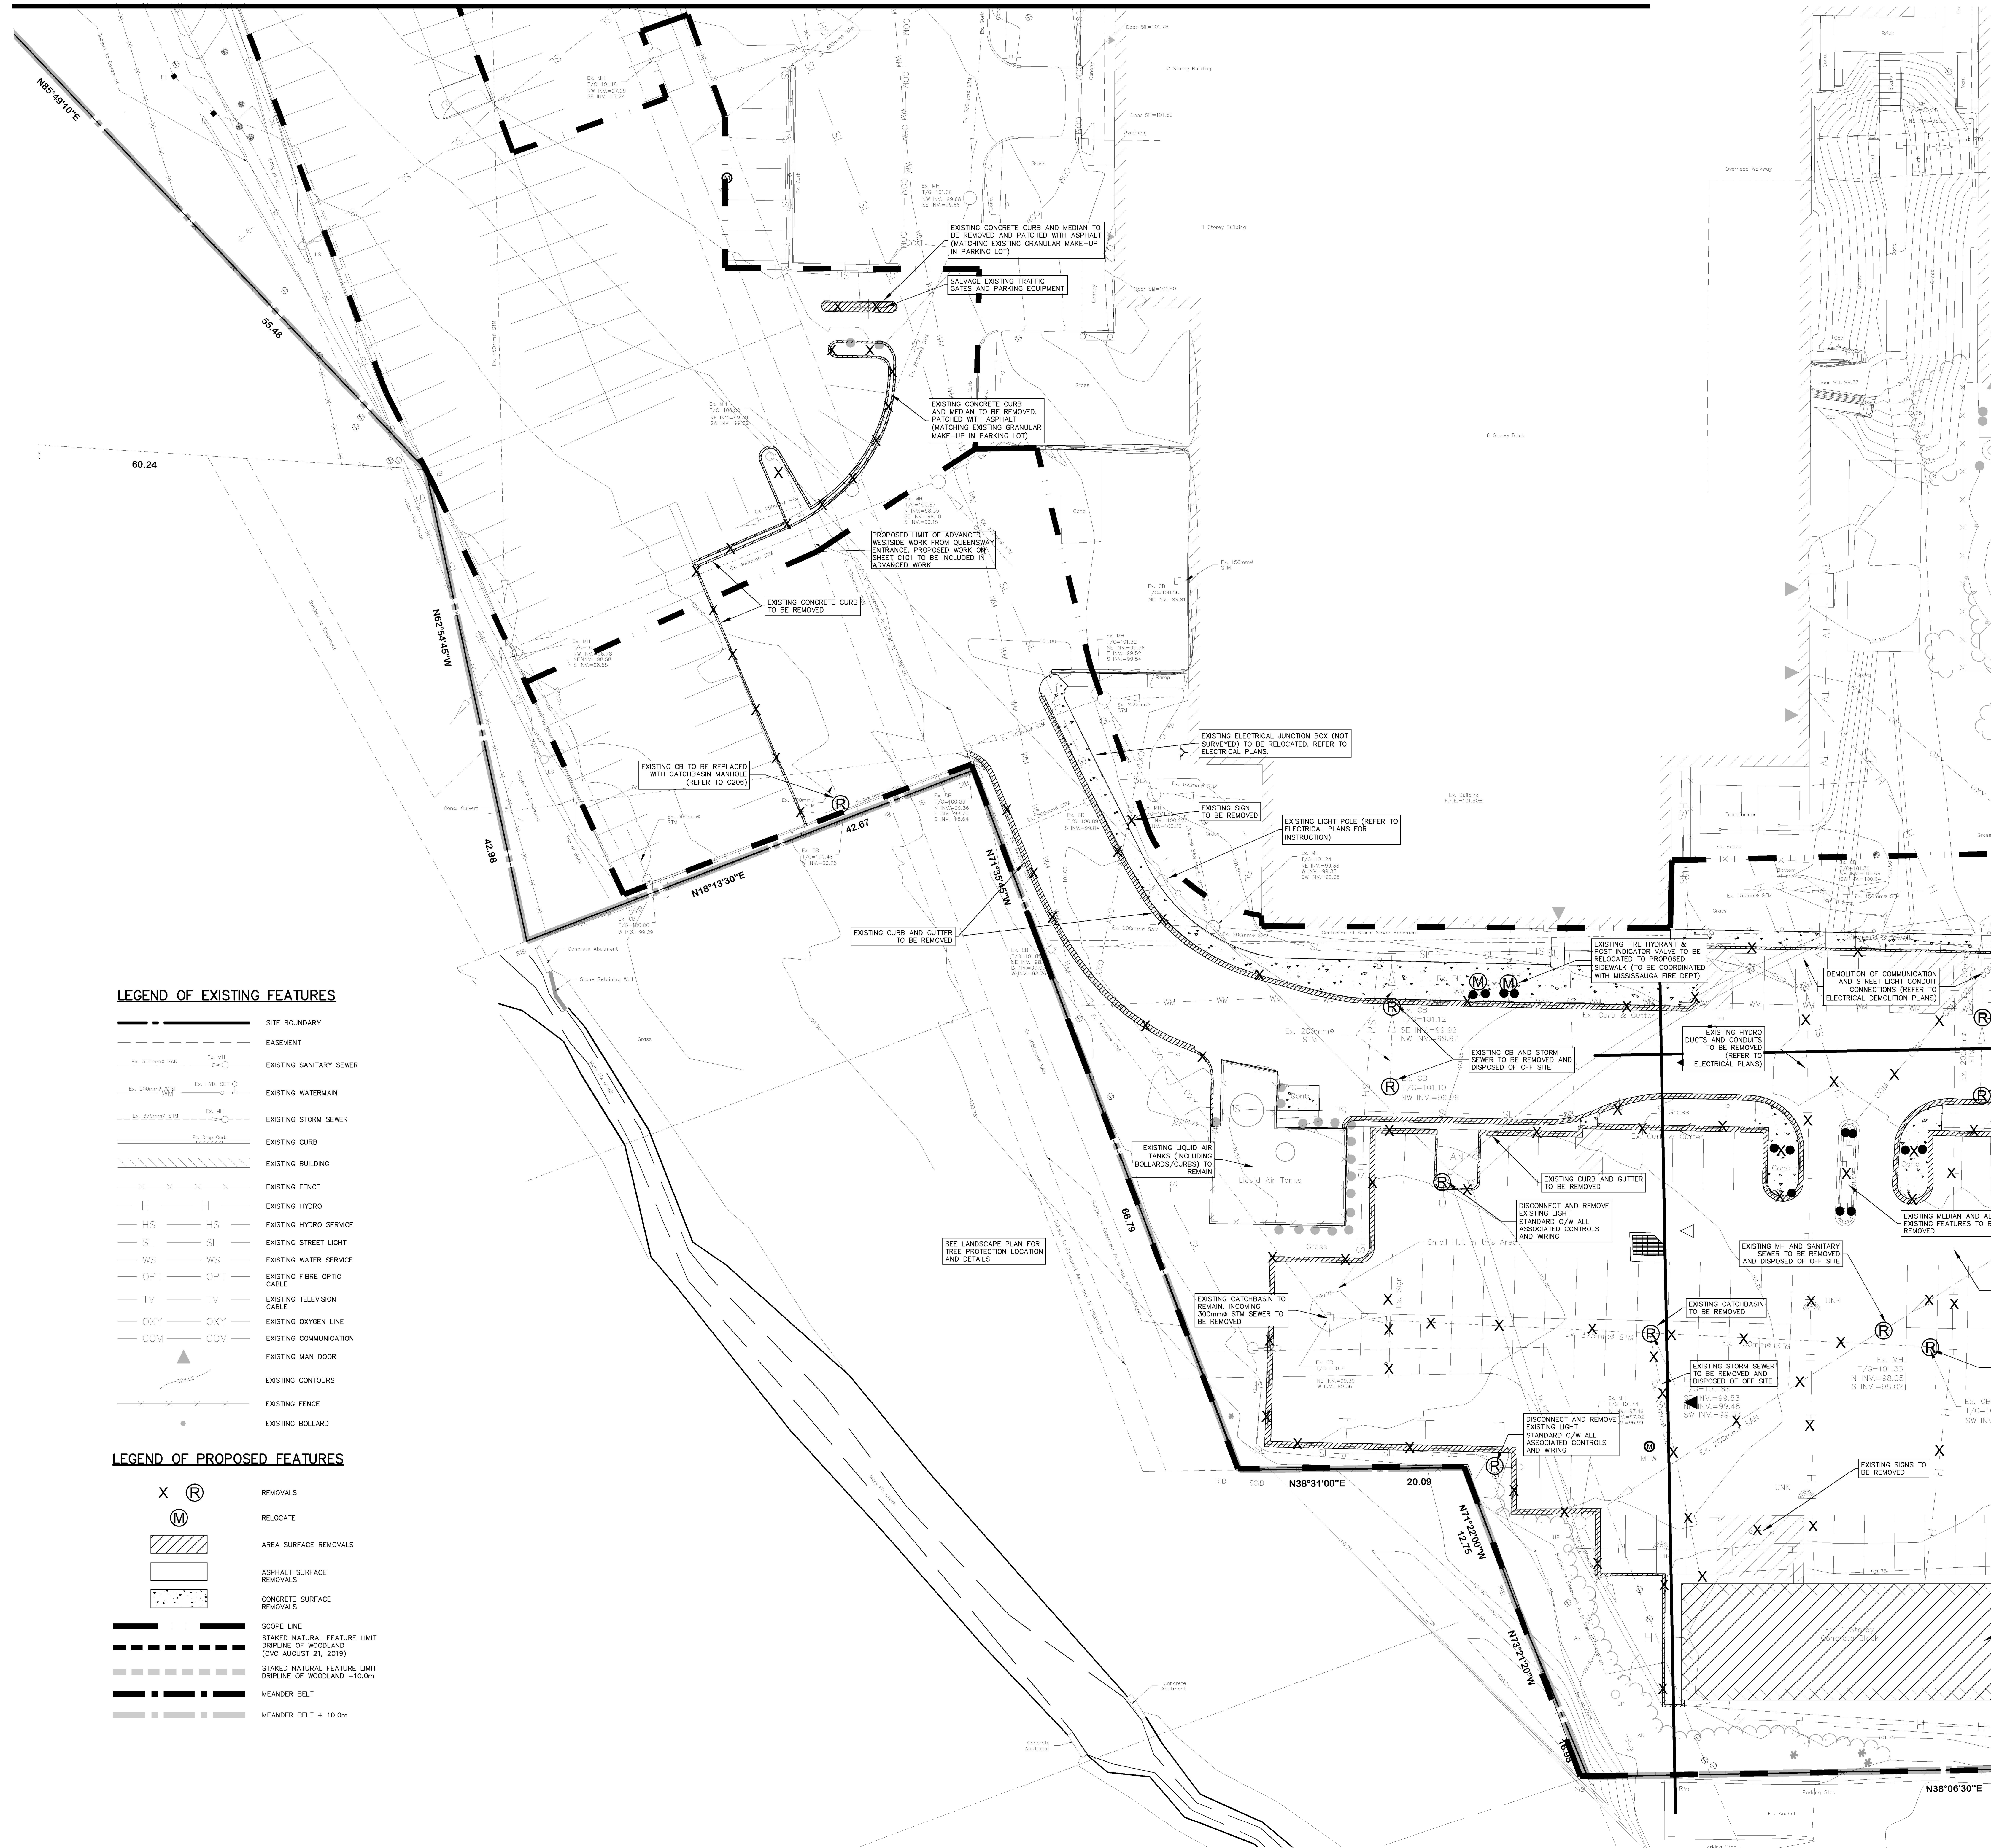

LEGEND OF EXISTING FEATURES

- SITE BOUNDARY
- EASEMENT
- EXISTING SANITARY SEWER
- EXISTING WATERMAIN
- EXISTING STORM SEWER
- EXISTING CURB
- EXISTING BUILDING
- EXISTING FENCE
- EXISTING HYDRO
- EXISTING HYDRO SERVICE
- EXISTING STREET LIGHT
- EXISTING WATER SERVICE
- EXISTING FIBRE OPTIC CABLE
- EXISTING TELEVISION CABLE
- EXISTING OXYGEN LINE
- EXISTING COMMUNICATION
- EXISTING MAN DOOR
- EXISTING CONTOURS
- EXISTING FENCE
- EXISTING BOLLARD

LEGEND OF PROPOSED FEATURES

- X (R) REMOVALS
- M RELOCATE
- ASPHALT SURFACE REMOVALS
- CONCRETE SURFACE REMOVALS
- SCOPE LINE
- STAKED NATURAL FEATURE LIMIT DRIPLINE OF WOODLAND (CIVIC AUGUST 21, 2019)
- STAKED NATURAL FEATURE LIMIT DRIPLINE OF WOODLAND +10.0m
- MEANDER BELT
- MEANDER BELT + 10.0m

SEE CONTINUATION ON C103



ISSUED FOR
 2021-05-20 ISSUED FOR PROGRESS SET
 2021-08-17 ISSUED FOR SPA
 2021-08-18 MCHS 2
 2021-08-23 BID RFP1
 2021-08-19 BID RFP1 ADDENDUM 03
 2021-10-29 MCHS STAGE 4.1
 2021-11-08 ISSUED FOR CHANGE NOTICE 01
 2021-12-01 ISSUED FOR CIVC
 2022-02-24 SP 21-156 W/ REVISION 1

BENCHMARK
 ELEVATIONS ARE IN METRES AND ARE RELATED TO VERTICAL DATUM
 CGVD-1928 PRE-1978 AND WERE DERIVED FROM CITY OF MISSISSAUGA
 BENCHMARK NO. 703
 ELEVATION = 110.995

METRIC
 THIS DRAWING IS COPYRIGHTED AND MUST NOT BE USED,
 REPRODUCED, OR REVISED WITHOUT WRITTEN PERMISSION
 FROM THE CONSULTANT.
 ALL DIMENSIONS ARE IN MILLIMETERS UNLESS OTHERWISE NOTED.
 VERIFY DIMENSIONS.
 DO NOT SCALE THIS DRAWING.
 REPORT INCONSISTENCIES AND OMISSIONS TO THE CONSULTANT
 FOR CLARIFICATION BEFORE COMMENCING WITH THE WORK.
 DEVIATIONS FROM THE CONTRACT DOCUMENTS WITHOUT WRITTEN
 APPROVAL FROM THE CONSULTANT ARE SUBJECT TO CORRECTION
 AT THE CONTRACTOR'S EXPENSE.

CLIENT
 TRILLIUM HEALTH PARTNERS
 150 SHERWAY DR. ETOBICOKE
 TORONTO, ON M9C 1A5
 TEL: (416) 294-6671
 WEBSITE: trilliumhealthpartners.ca

CONSTRUCTION MANAGER
 KENADAN CONTRACTING LTD.
 7080 DERRICKCREST DRIVE
 MISSISSAUGA, ON L4W 0G5
 TEL: (905) 670-2890
 WEBSITE: www.kenadan.com

ARCHITECT & PRIME CONSULTANT
 DIALOG
 35 JOHN STREET, SUITE 500
 TORONTO, ON M5V 3S8
 TEL: (416) 966-2220
 WEBSITE: dialogdesign.ca

STRUCTURAL ENGINEER
 DIALOG

MECHANICAL ENGINEER
 DIALOG

ELECTRICAL ENGINEER
 DIALOG

LANDSCAPE ARCHITECT
 DIALOG

CIVIL ENGINEER
 MTC CONSULTANTS INC.
 1018 SUTTON DRIVE, UNIT A
 BURLINGTON, ON L7R 6B8
 TEL: (905) 639-2532
 WEBSITE: mtccs.com

SECURITY
 THE ATIAN GROUP INC.
 205-160 WOODBINE DRIVE
 OTTAWA, ON K2C 3P7
 TEL: (613) 877-0989
 WEBSITE: theatiangroup.com

SIGNAGE AND WAYFINDING
 ENTRIO
 31 HARBOUR SQUARE, SUITE 202
 TORONTO, ON M5J 2G2
 TEL: (416) 368-6868
 WEBSITE: entrio.com


VIBRATION, NOISE, ACOUSTICS
 SWALLOW ACOUSTICS CONSULTANTS LTD.
 23-368 REVIS RIVERMERE
 MISSISSAUGA, ON L5G 4S6
 TEL: (905) 271-7888
 WEBSITE: thortontoronto.ca

BUILDING CODE
 LES ENGINEERING INC.
 170 UNIVERSITY AVE. 3RD FLOOR, BOX 1
 TORONTO, ON M5H 3S1
 TEL: (416) 515-9331
 WEBSITE: lesr.com

VERTICAL TRANSPORTATION
 SOBERMAN ENGINEERING INC.
 55 ST. CLAIR AVENUE WEST, SUITE 205
 TORONTO, ON M4V 2T7
 TEL: (416) 323-2133
 WEBSITE: sobermanengineering.com

HARDWARE
 SPYDER SC
 35 HILDRA RD.
 WILLOWDALE, ON M2H 3M6
 TEL: (416) 271-6489
 WEBSITE: spydenc.com

KEY PLAN

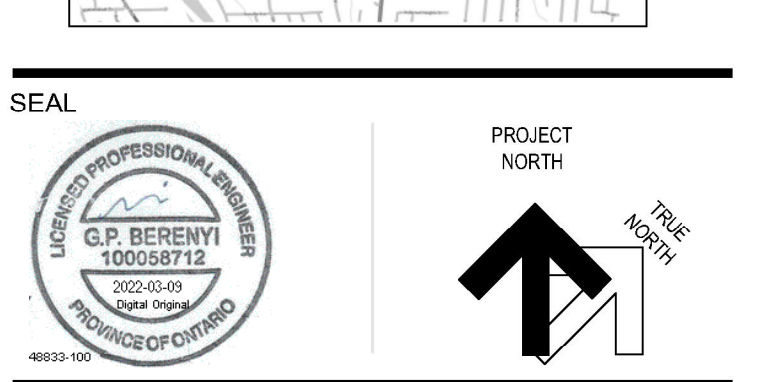

**THP M-SITE HOSPITAL
 PARKING STRUCTURE**

MISSISSAUGA HOSPITAL
 100 QUEENSWAY WEST
 MISSISSAUGA, ONTARIO
 L5B 1B8

**EXISTING CONDITIONS
 & REMOVAL
 PLAN 2**

DRAWN: LYG CHECKED: GFB
 PLOT DATE: 06/2021 9:46:43 AM

SCALE: 1:200

C102

C:\Root\Local Files\DLG_200372_AR_THP_M_PARKING_HERFP\WJ