



LEGEND OF EXISTING FEATURES

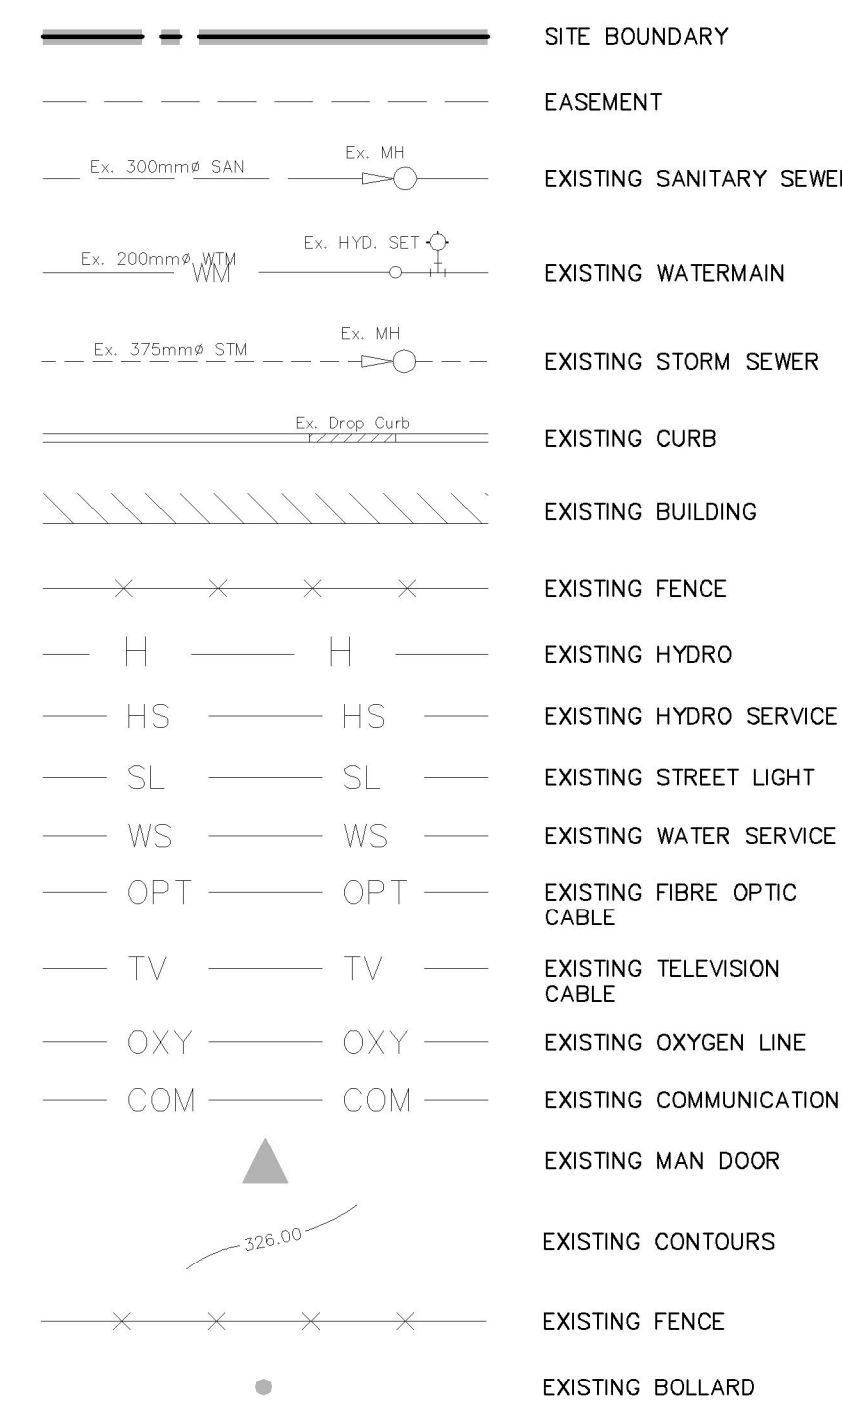


LEGEND OF PROPOSED FEATURES

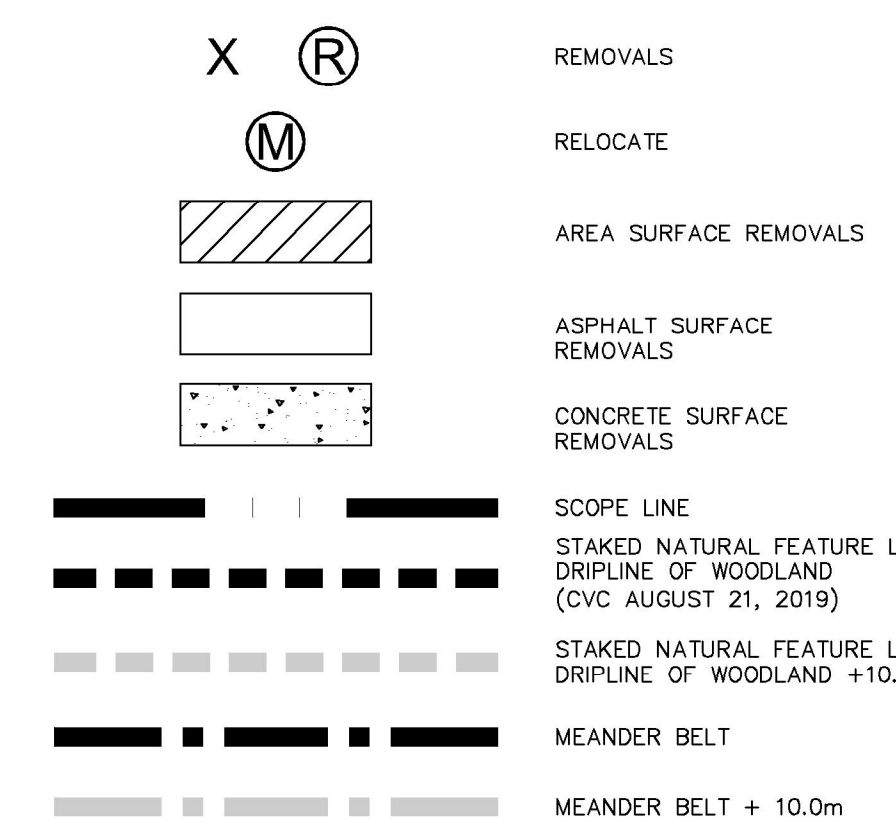

SEE CONTINUATION ON C102

SEE CONTINUATION ON C104

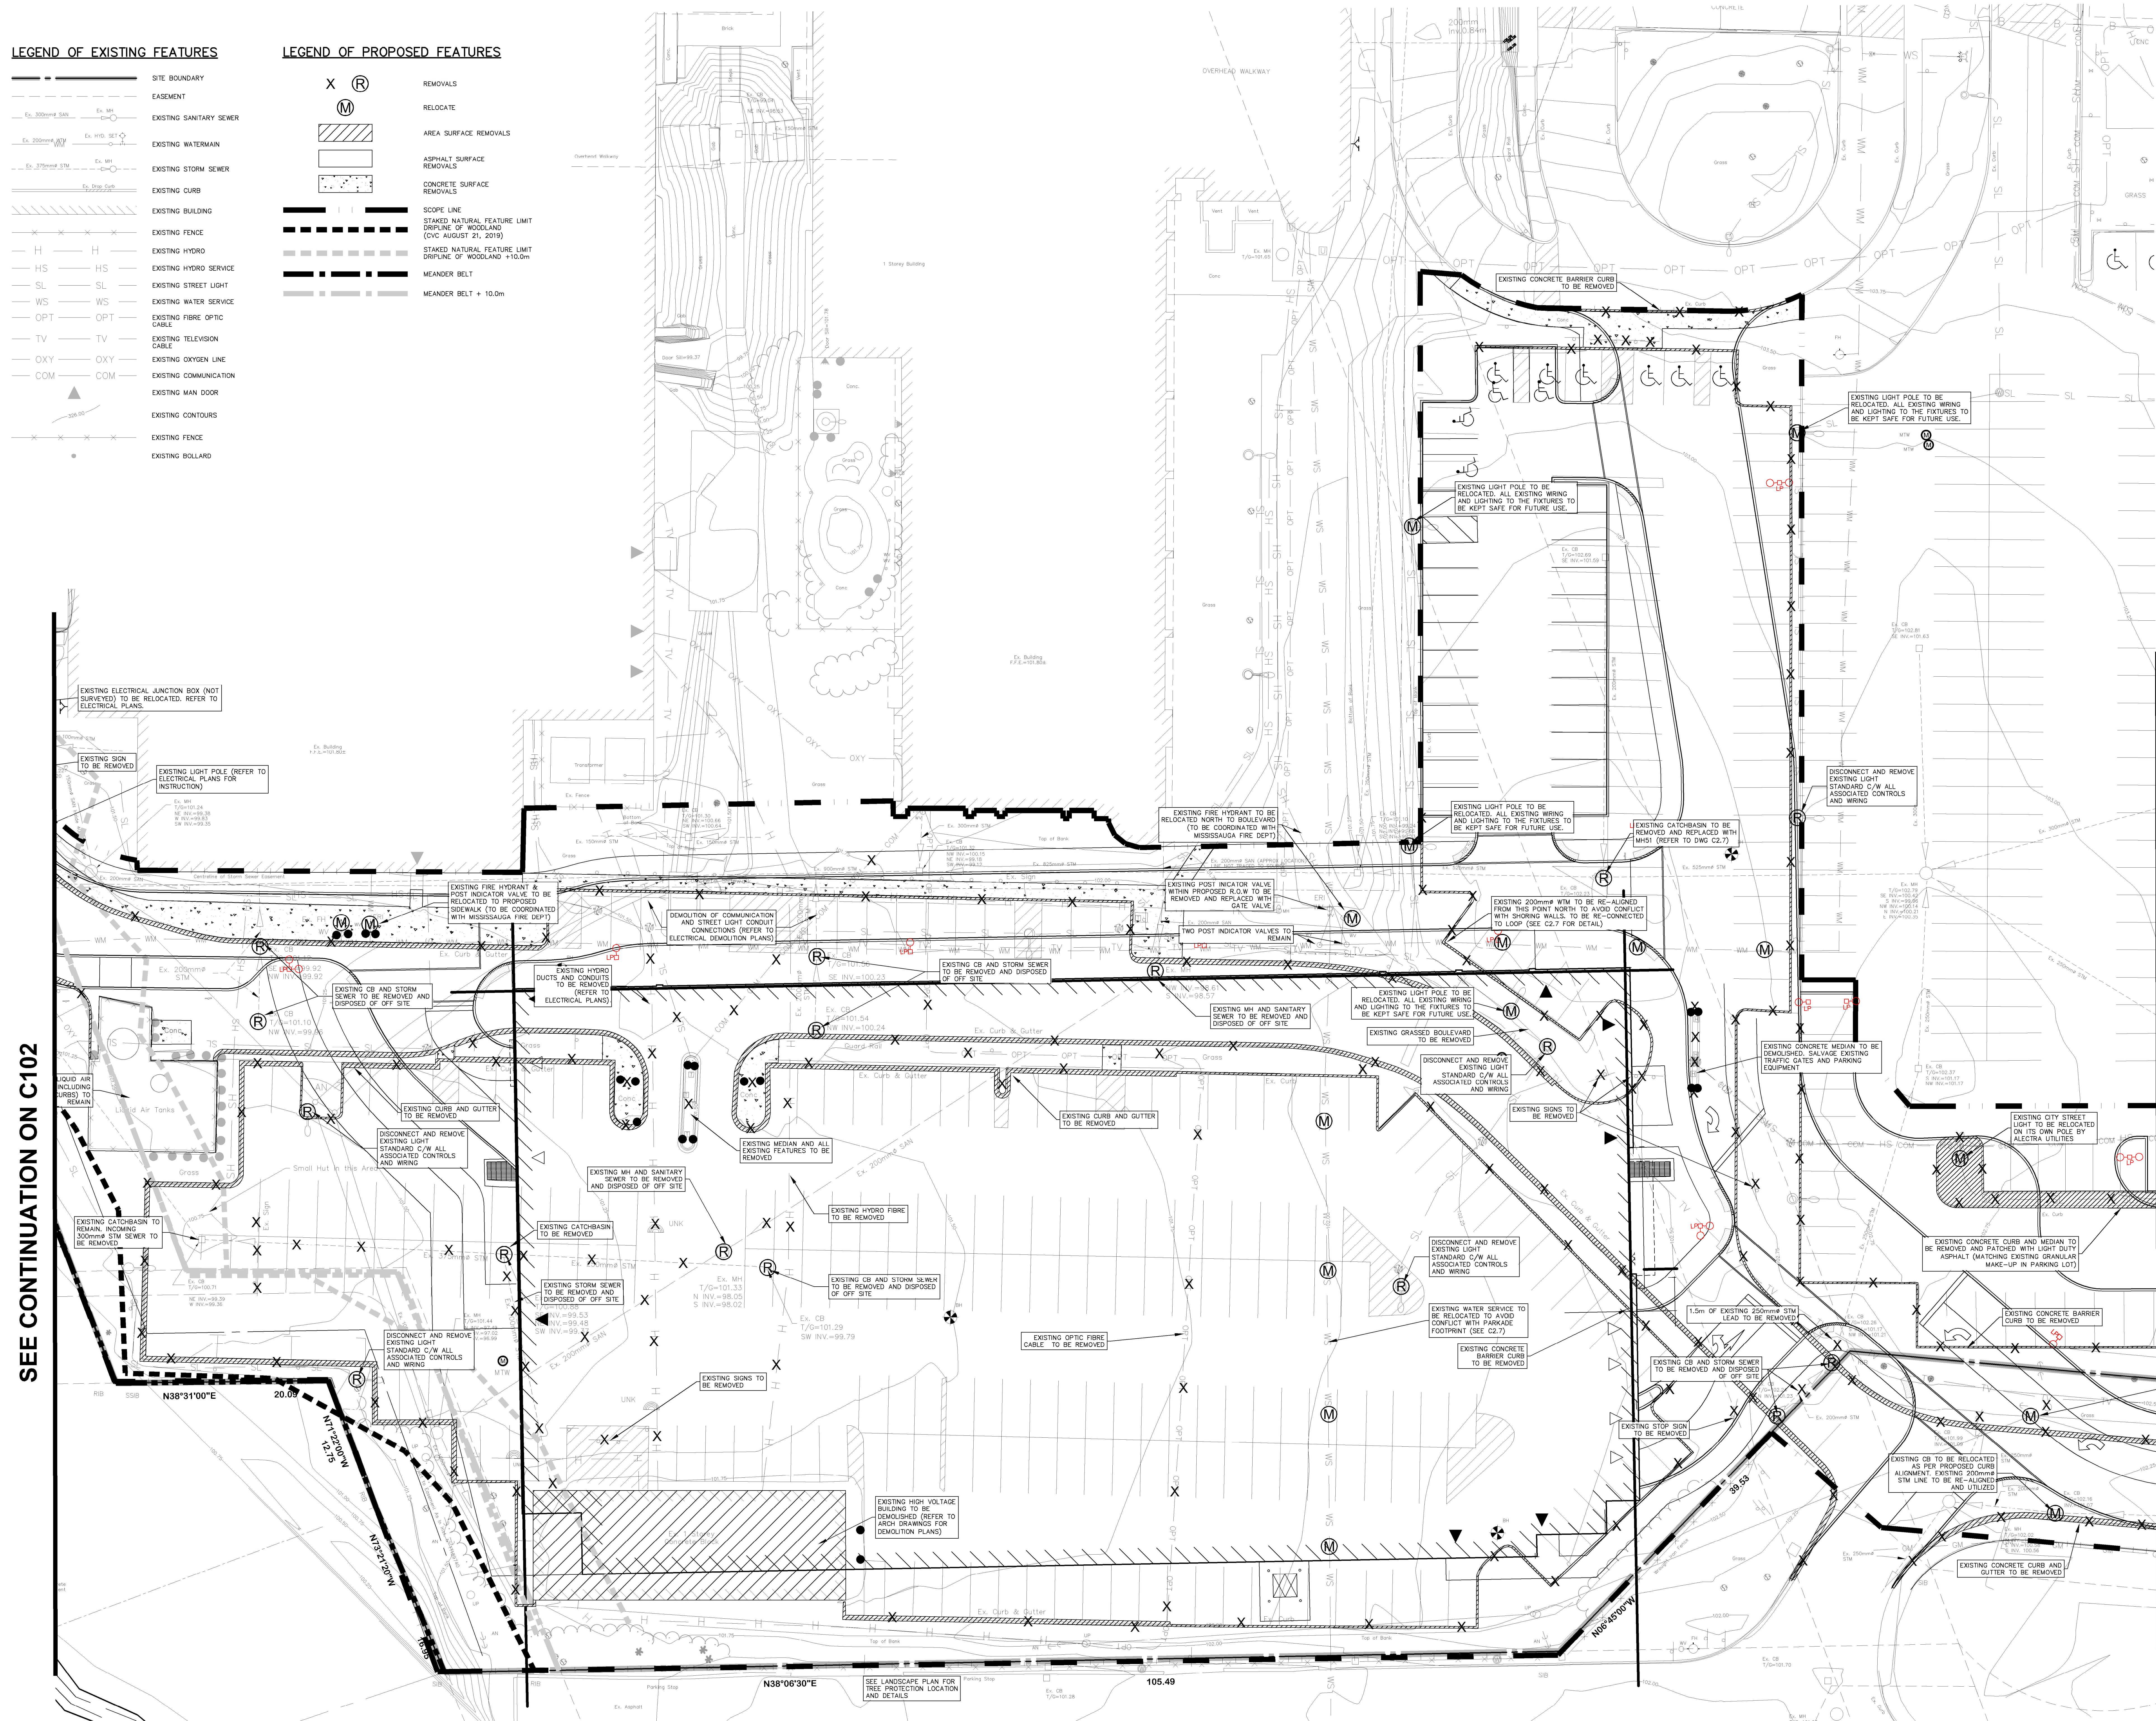

ISSUED FOR:
 2021-05-20 ISSUED FOR PROGRESS SET
 2021-08-17 ISSUED FOR SPA
 2021-08-18 MCHS 2
 2021-08-23 BID RFP1
 2021-08-19 BID RFP1 ADDENDUM 03
 2021-10-29 MCHS STAGE 4.1
 2021-11-08 ISSUED FOR CHANGE NOTICE 01
 2021-12-01 ISSUED FOR CIV2
 2022-02-24 SP 21-156 W/ REVISION 1

BENCHMARK
 ELEVATIONS ARE IN METRES AND ARE RELATED TO VERTICAL DATUM
 CGVD-1928 PRE-1978 AND WERE DERIVED FROM CITY OF MISSISSAUGA
 BENCHMARK NO. 700
 ELEVATION = 110.995

METRIC
 THIS DRAWING IS COPYRIGHTED AND MUST NOT BE USED,
 REPRODUCED, OR REVISED WITHOUT WRITTEN PERMISSION.
 ALL DIMENSIONS ARE IN MILLIMETERS UNLESS OTHERWISE NOTED.
 DO NOT SCALE THIS DRAWING.
 REPORT INCONSISTENCIES AND OMISSIONS TO THE CONSULTANT
 FOR CLARIFICATION BEFORE COMMENCING WITH THE WORK.
 DEVIATIONS FROM THE CONTRACT DOCUMENTS WITHOUT WRITTEN
 APPROVAL FROM THE CONSULTANT ARE SUBJECT TO CORRECTION
 AT THE CONTRACTOR'S EXPENSE.

CLIENT
 TRILLIUM HEALTH PARTNERS
 150 SHERWAY DR. ETOBICOKE
 TORONTO, ON M9C 1A5
 TEL: (416) 294-6771 WEBSITE: trilliumhealthpartners.com

CONSTRUCTION MANAGER
 KESWANI CONTRACTING LTD.
 7080 DERRICK CREST DRIVE
 MISSISSAUGA, ON L4W 6S5
 TEL: (905) 670-2890 WEBSITE: www.keswani.com

ARCHITECT & PRIME CONSULTANT
 DIALOG
 35 JOHN STREET, SUITE 500
 TORONTO, ON M5V 2E9
 TEL: (416) 966-2220 WEBSITE: dialogdesign.ca

STRUCTURAL ENGINEER
 DIALOG

MECHANICAL ENGINEER
 DIALOG

ELECTRICAL ENGINEER
 DIALOG

LANDSCAPE ARCHITECT
 DIALOG

CIVIL ENGINEER
 MTC CONSULTANTS INC.
 1018 SUTTON DRIVE, UNIT A
 BURLINGTON, ON L7R 6B8
 TEL: (905) 639-2522 WEBSITE: mtc85.com

SECURITY
 THE ATIAN GROUP INC.
 235 BAYVIEW RD. UNIT 100
 SCARBOROUGH, ON M1S 5R7
 TEL: (416) 291-9292 WEBSITE: theatiantgroup.com



SIGNAGE AND WAYFINDING
 ENTRIO
 33 HARBOUR SQUARE, SUITE 202
 TORONTO, ON M5J 2G2
 TEL: (416) 368-6668 WEBSITE: entrio.com

VIBRATION, NOISE, ACOUSTICS
 SWALLLOW ACOUSTICS CONSULTANTS LTD.
 23-368 REVIS RENE
 MISSISSAUGA, ON L5G 4S6
 TEL: (905) 271-7688 WEBSITE: thornthonsawell.com

BUILDING CODE
 LES ENGINEERING INC.
 170 UNIVERSITY AVE. 3RD FLOOR, BOX 1
 TORONTO, ON M5H 3B3
 TEL: (416) 515-9331 WEBSITE: lesre.com

VERTICAL TRANSPORTATION
 SIESEMAN ENGINEERING INC.
 55 ST. CLAIR AVENUE WEST, SUITE 205
 TORONTO, ON M4Y 1P7
 TEL: (416) 323-1333 WEBSITE: siesemanengineering.com

HARDWARE
 SPYDENC
 35 HILDEN RD.
 BURLINGTON, ON N3H 3N6
 TEL: (905) 271-6489 WEBSITE: spydenc.com

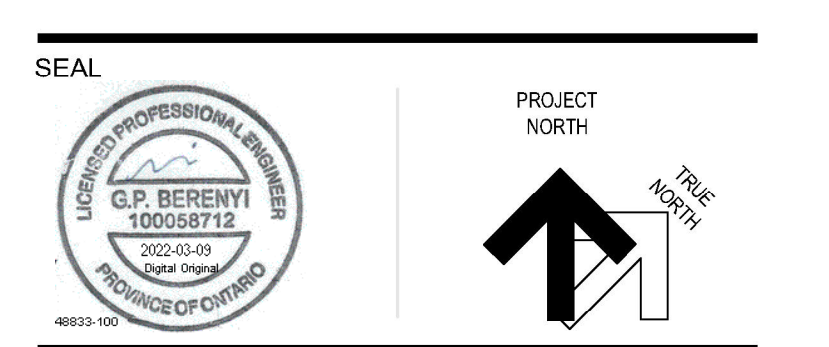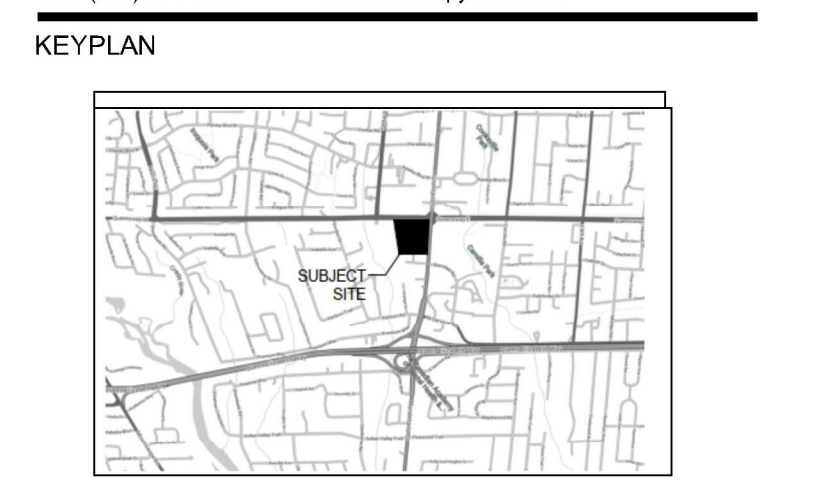

THP M-SITE HOSPITAL PARKING STRUCTURE

MISSISSAUGA HOSPITAL
 100 QUEENSWAY WEST
 MISSISSAUGA, ONTARIO
 L5B 1B8

EXISTING CONDITIONS & REMOVAL PLAN 3

DRAWN: LUG CHECKED: GFB
 PLOT DATE: 06/2021 9:46:43 AM

C103