


SEE CONTINUATION ON C103

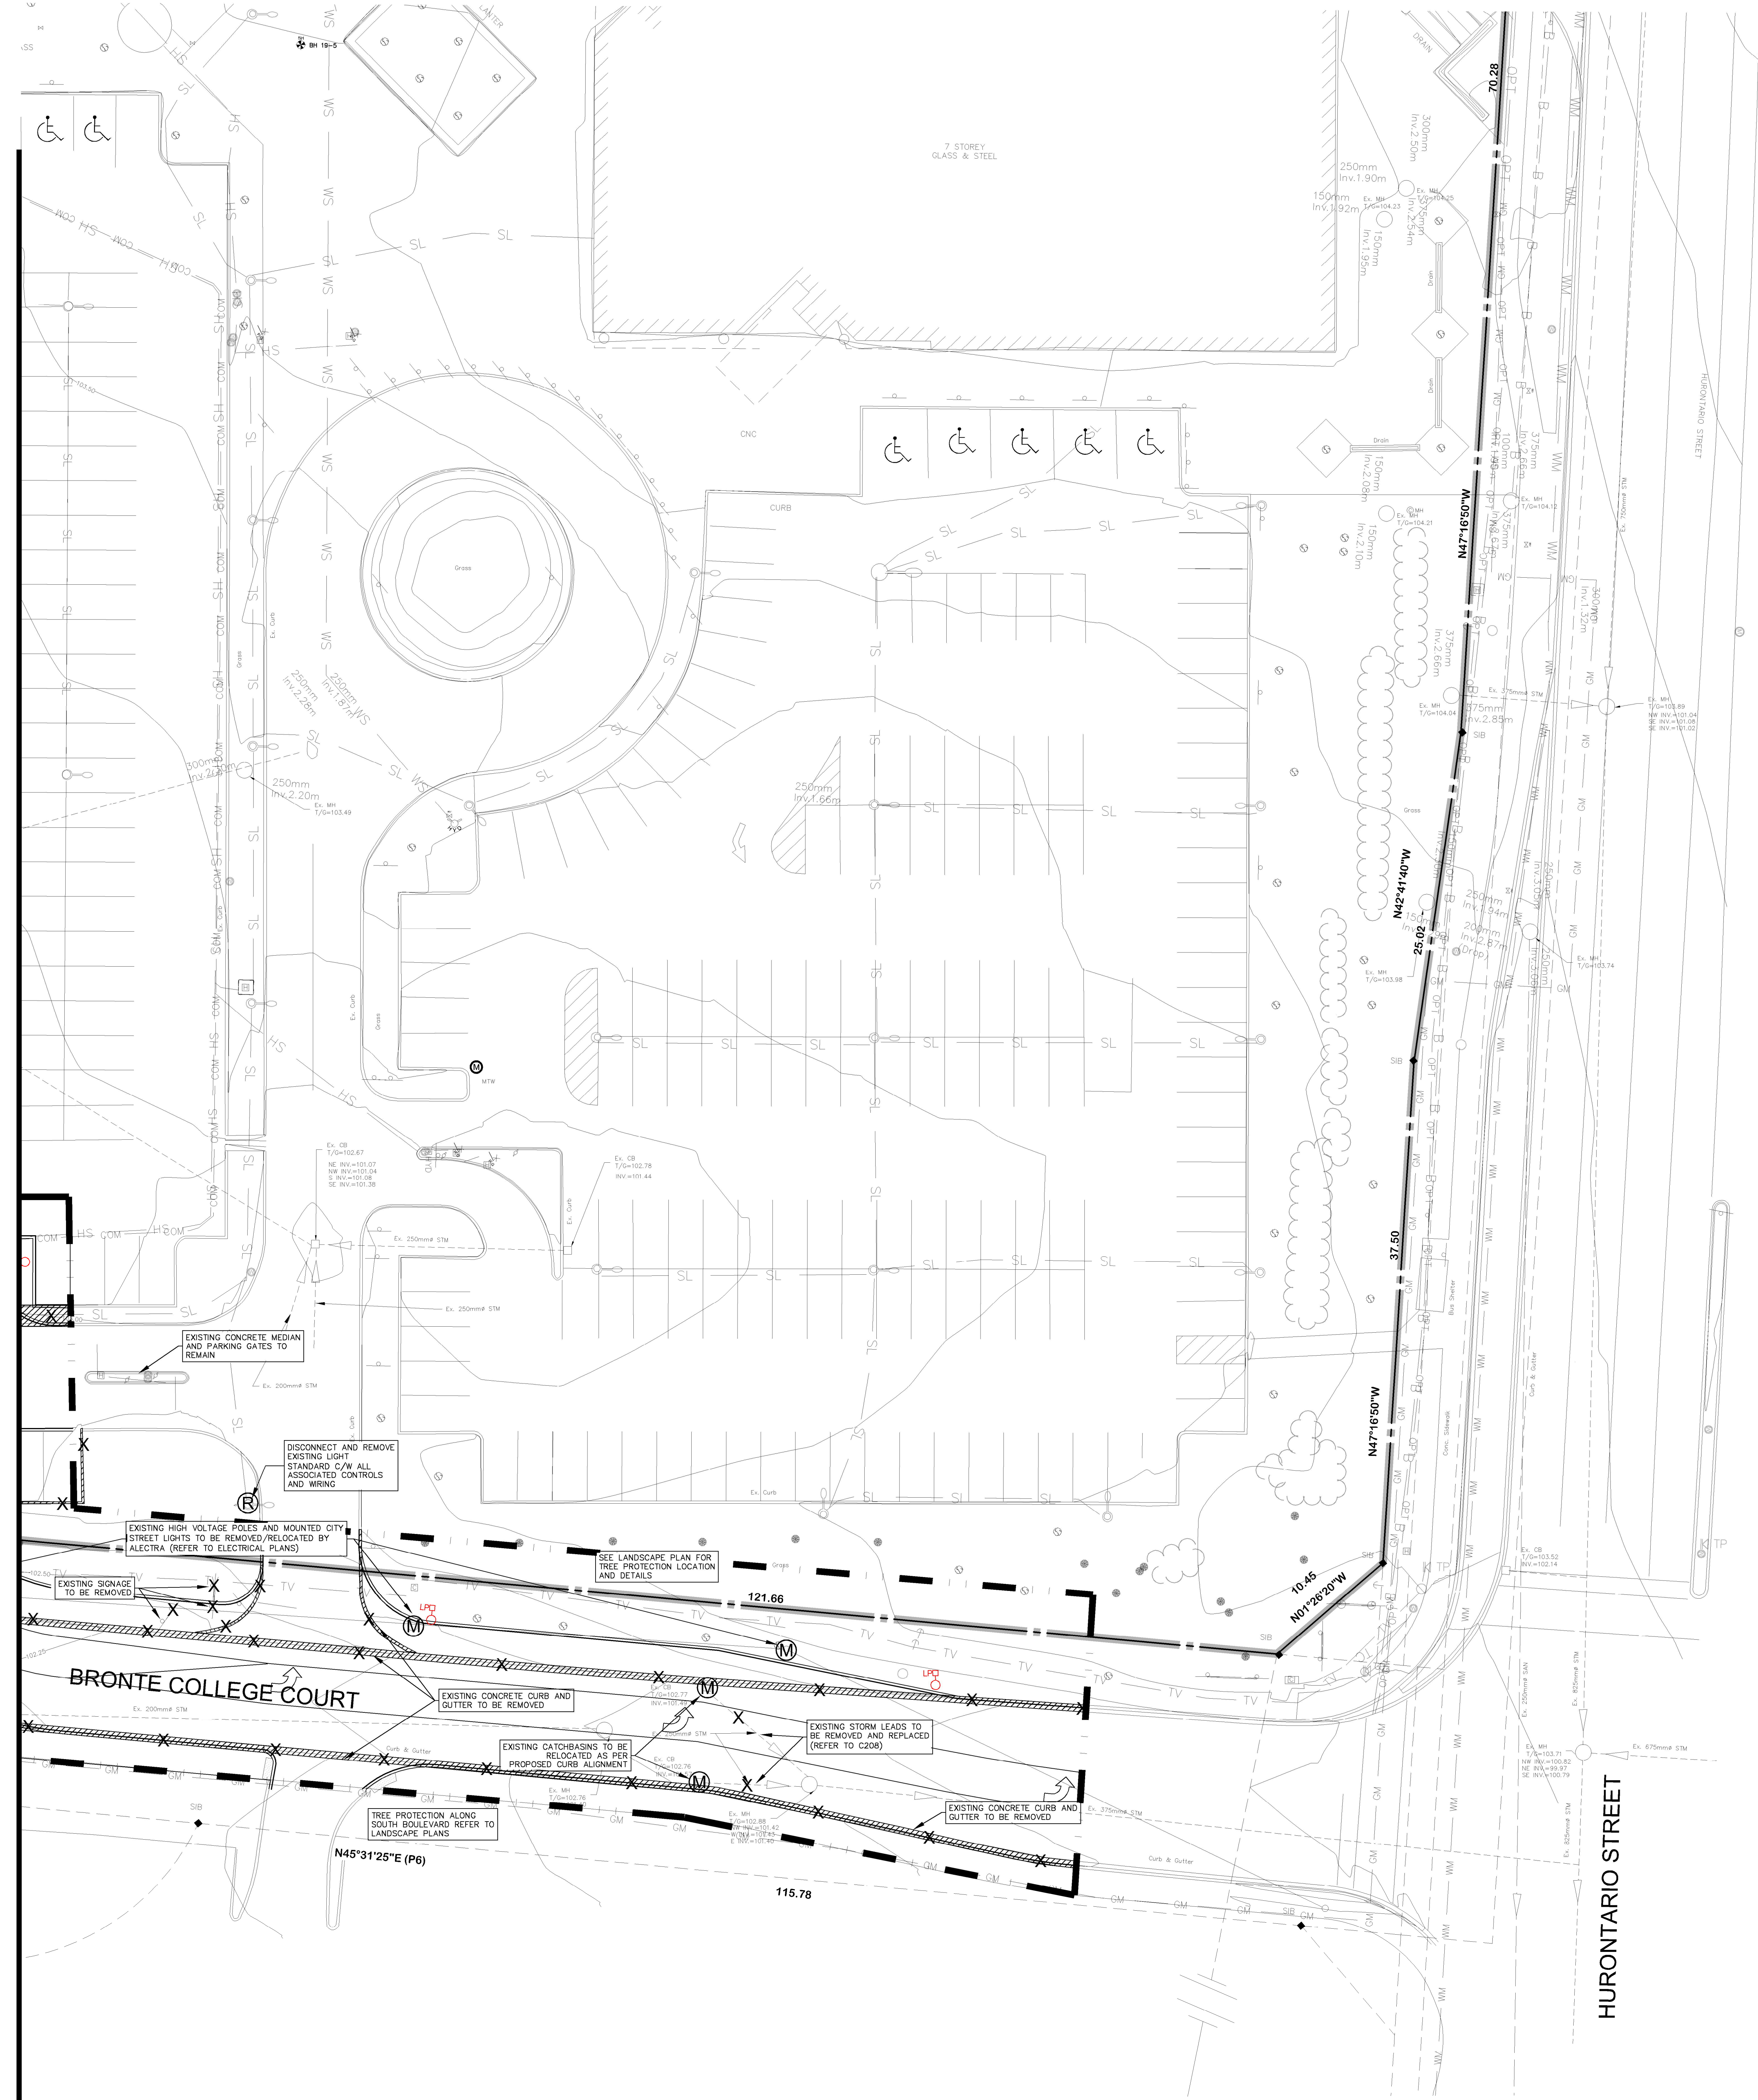

LEGEND OF EXISTING FEATURES

- SITE BOUNDARY
- - - EASEMENT
- Ex. 300mm SAN --- Ex. 1M --- EXISTING SANITARY SEWER
- Ex. 200mm W --- Ex. 1M --- EXISTING WATERMAIN
- Ex. 375mm STW --- Ex. 1M --- EXISTING STORM SEWER
- Ex. 300mm STW --- Ex. 1M --- EXISTING CURB
- EXISTING HYDRO SERVICE
- EXISTING STREET LIGHT
- EXISTING WATER SERVICE
- OPT --- OPT --- EXISTING FIBRE OPTIC CABLE
- TV --- TV --- EXISTING TELEVISION CABLE
- OXY --- OXY --- EXISTING OXYGEN LINE
- COM --- COM --- EXISTING COMMUNICATION
- EXISTING MAN DOOR
- EXISTING CONTOURS
- EXISTING FENCE
- EXISTING BOLLARD

LEGEND OF PROPOSED FEATURES

- X (R) REMOVALS
- (M) RELOCATE
- AREA SURFACE REMOVALS
- ASPHALT SURFACE REMOVALS
- CONCRETE SURFACE REMOVALS
- SCOPE LINE
- STAKED NATURAL FEATURE LIMIT (DRIFLINE OF WOODLAND (CVC AUGUST 21, 2019))
- STAKED NATURAL FEATURE LIMIT (DRIFLINE OF WOODLAND + 10.0M)
- MEANDER BELT
- MEANDER BELT + 10.0M