
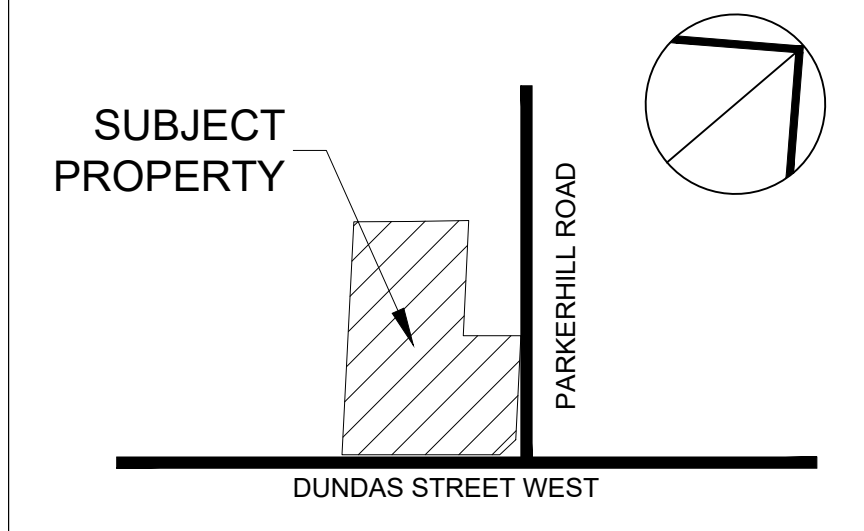
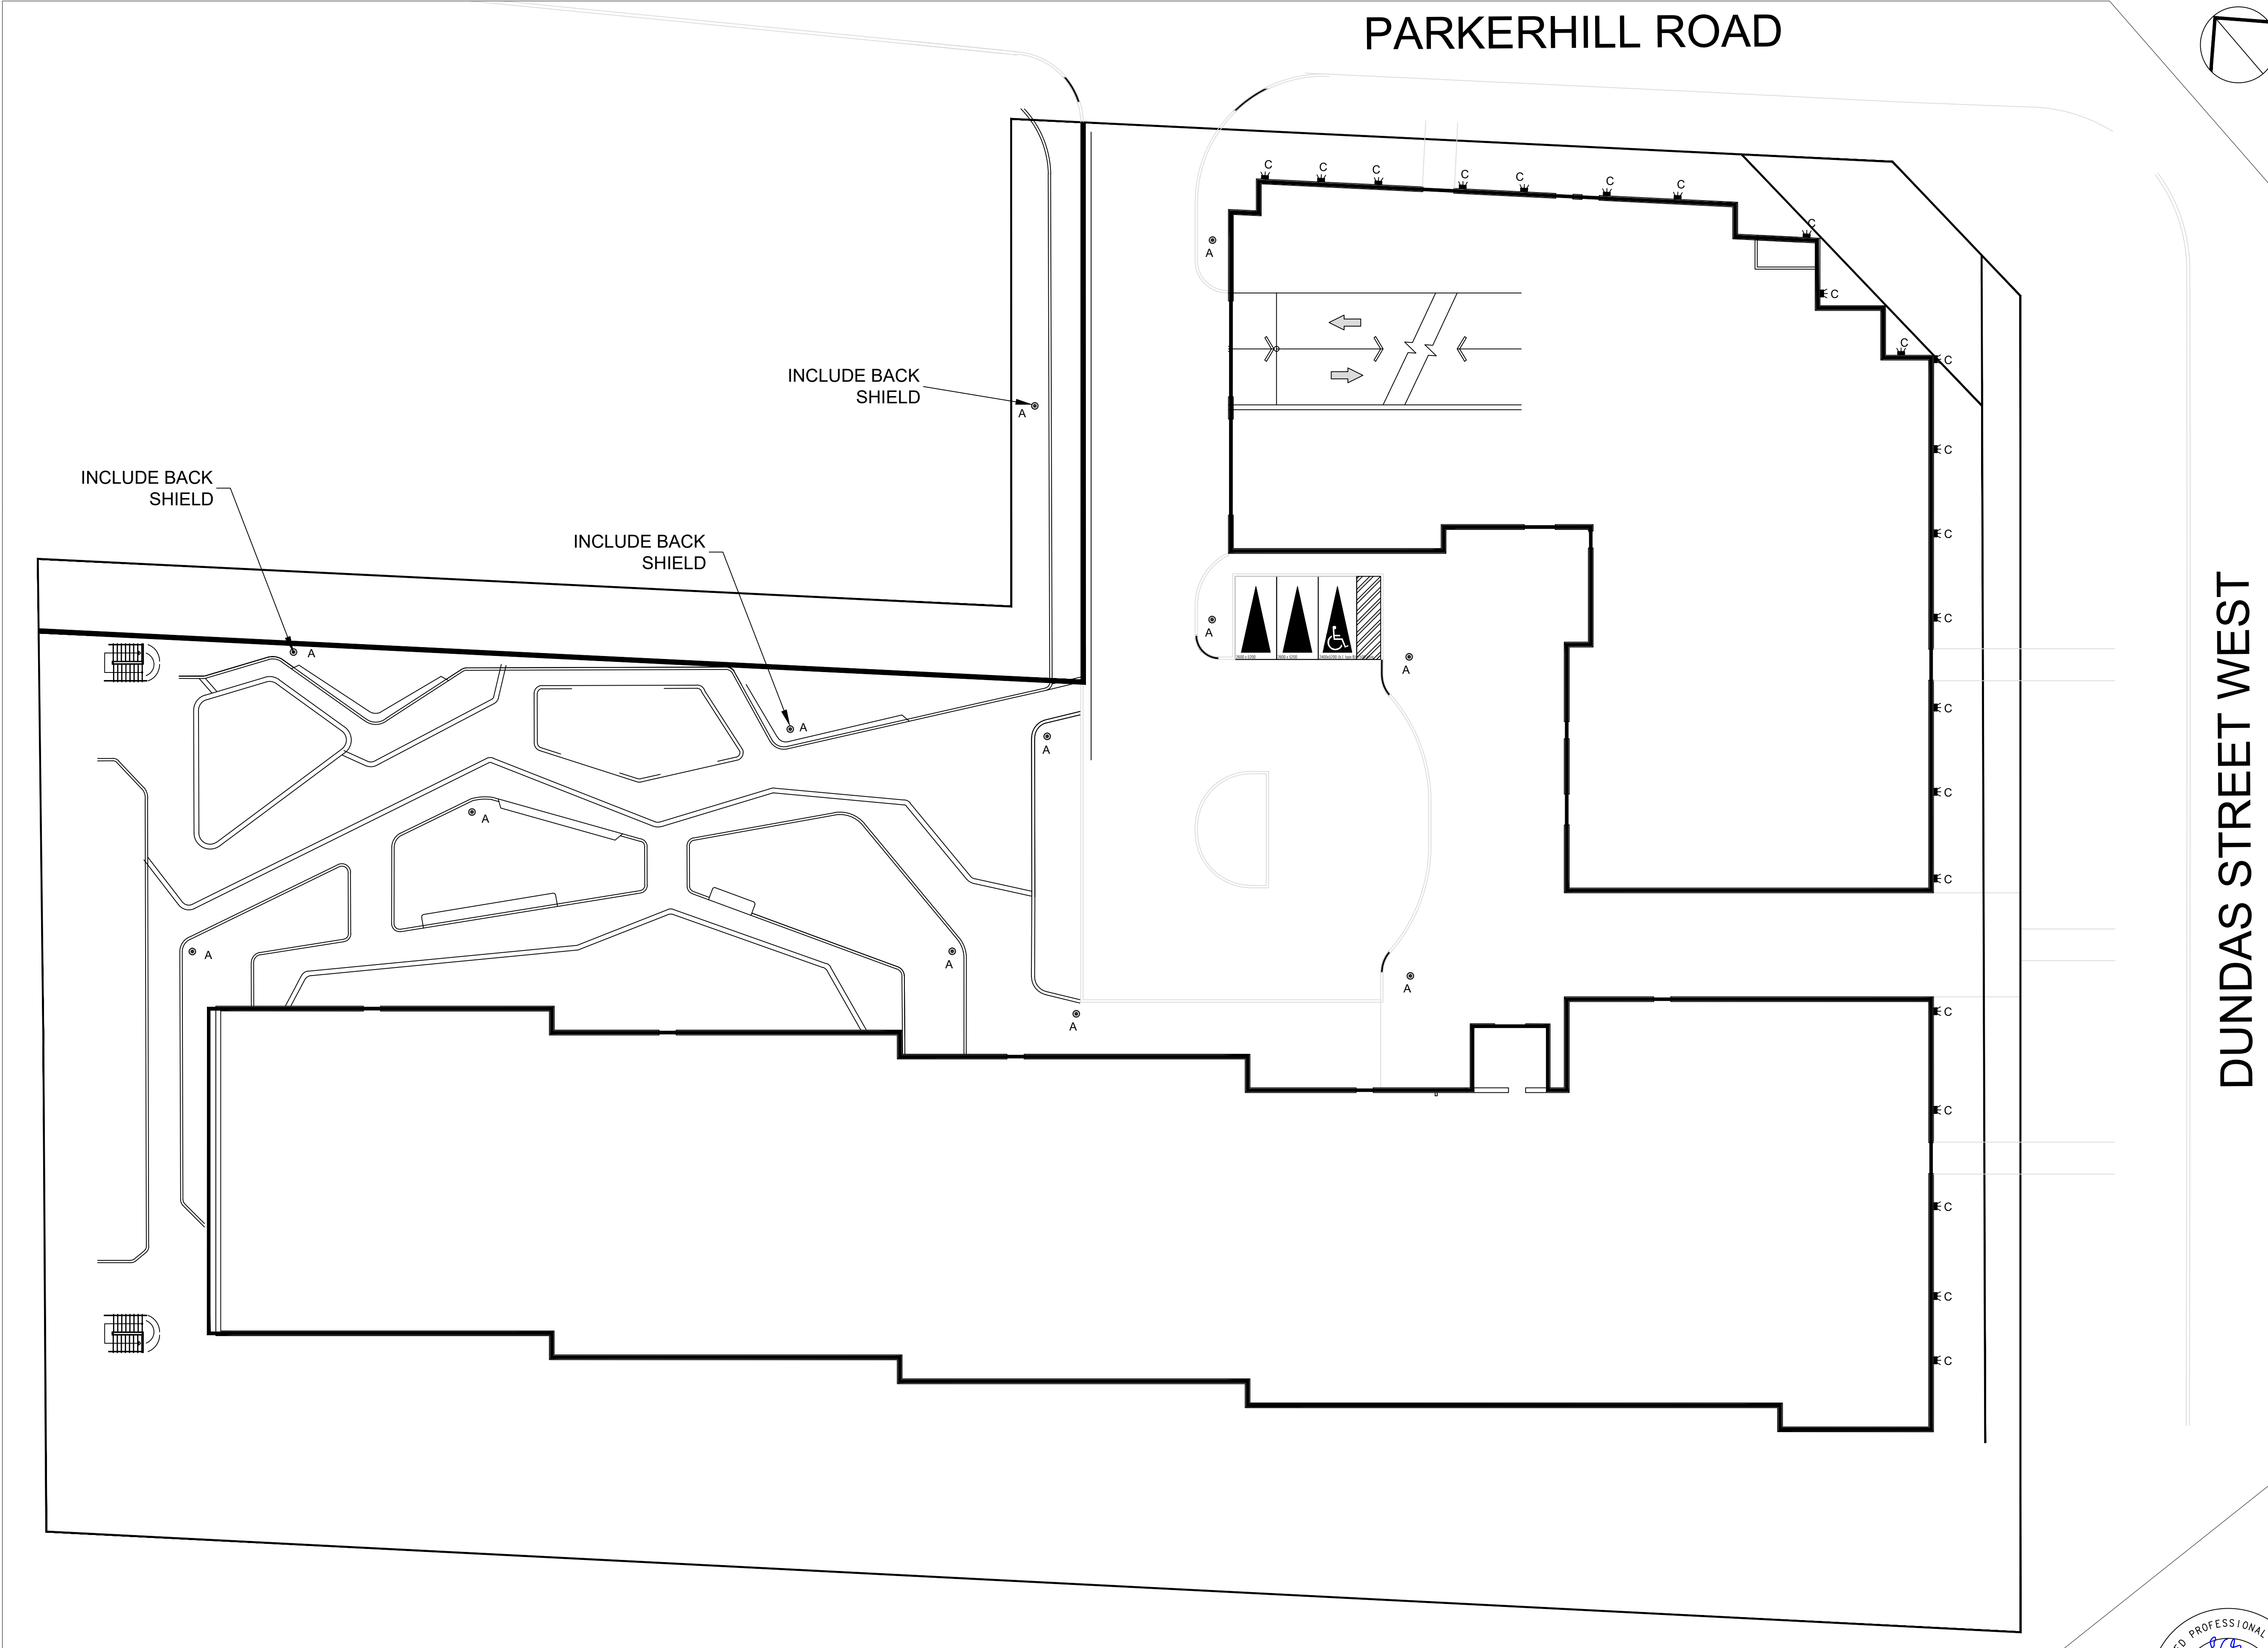


PARKERHILL ROAD

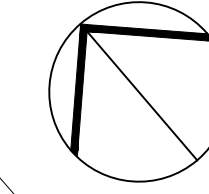

KEY PLAN
N.T.S.

LEGEND

- ⊙ A SITE LIGHT POLE: AS PER LANDSCAPE DESIGN. REFER TO DETAILS A AND B ON E102. FGP AREA LIGHT BY LANDSCAPE FORMS (73W, TYPE V, 3000k, 16' MOUNTING HEIGHT) MODEL FGP-500L5-05GF-30K-UV1-16-TW1
- C WALL MOUNTED LIGHT (BY BUILDING ELECTRICAL) 7W LED WALL MOUNTED LUMINAIRE BY DELTALIGHT, MOUNTED AT 3.05m

NOTES:
 1) ALL LIGHT LEVELS ARE SHOWN IN LUX.
 2) PHOTOMETRIC CALCULATIONS WERE MADE IN AG32 WITH THE FOLLOWING PARAMETERS FOR SITE LIGHTING:
 A) L.F.F. = 0.85 PER MANUFACTURER
 B) ALL LIGHTS ARE TO BE SHIELDED TO MINIMIZE LIGHT TRESPASS AND BE "FULL CUTOFF" TO MINIMIZE UPLIGHT.
 FOR TYPE 'A' (SITE LIGHT PER LANDSCAPE ARCH.)
 M.H. = 4.8m
 PHOT. FILE: LF_FGP_AreaLight_AG500L5-30K.ies
 FOR TYPE 'C' (WALL MOUNTED ARCHITECTURAL LIGHT)
 M.H. = 3.05
 PHOT. FILE: 27961811930.ies

R1	REVISED PER LATEST SITE PLAN	S.C.G.	2022.03.28
REV. NO.	REVISION	REV. BY	DATE

RTG SYSTEMS INC.
 ELECTRICAL CONSULTING ENGINEERS
 3518 Mainway Dr., Suite 201 Office: (905) 335-4470
 Burlington ON L7M 1A8 Toronto: (905) 527-7887
 E-MAIL: general@rtgsystems.com 05186-00

255 DUNDAS STREET WEST
 EXTERIOR LIGHTING

SCALE	1:200	0	10	20	30	40	50	METRES
DES. TECH.	AREA	DRAWN	WORK ORDER	DATE				
	S.C.G.	S.C.G.		MAR 31, 2021				
REVIEWED BY	AREA	SHEET	E100					
S.C.G.	MISS.	1 of 3						

ALL SITE LIGHTING IS TO BE SHIELDED IN CONFORMITY WITH THE SITE PLAN AND TO THE SATISFACTION OF THE CITY OF MISSISSAUGA.

