


1 NORTH EAST ELEVATION
A400 1:150

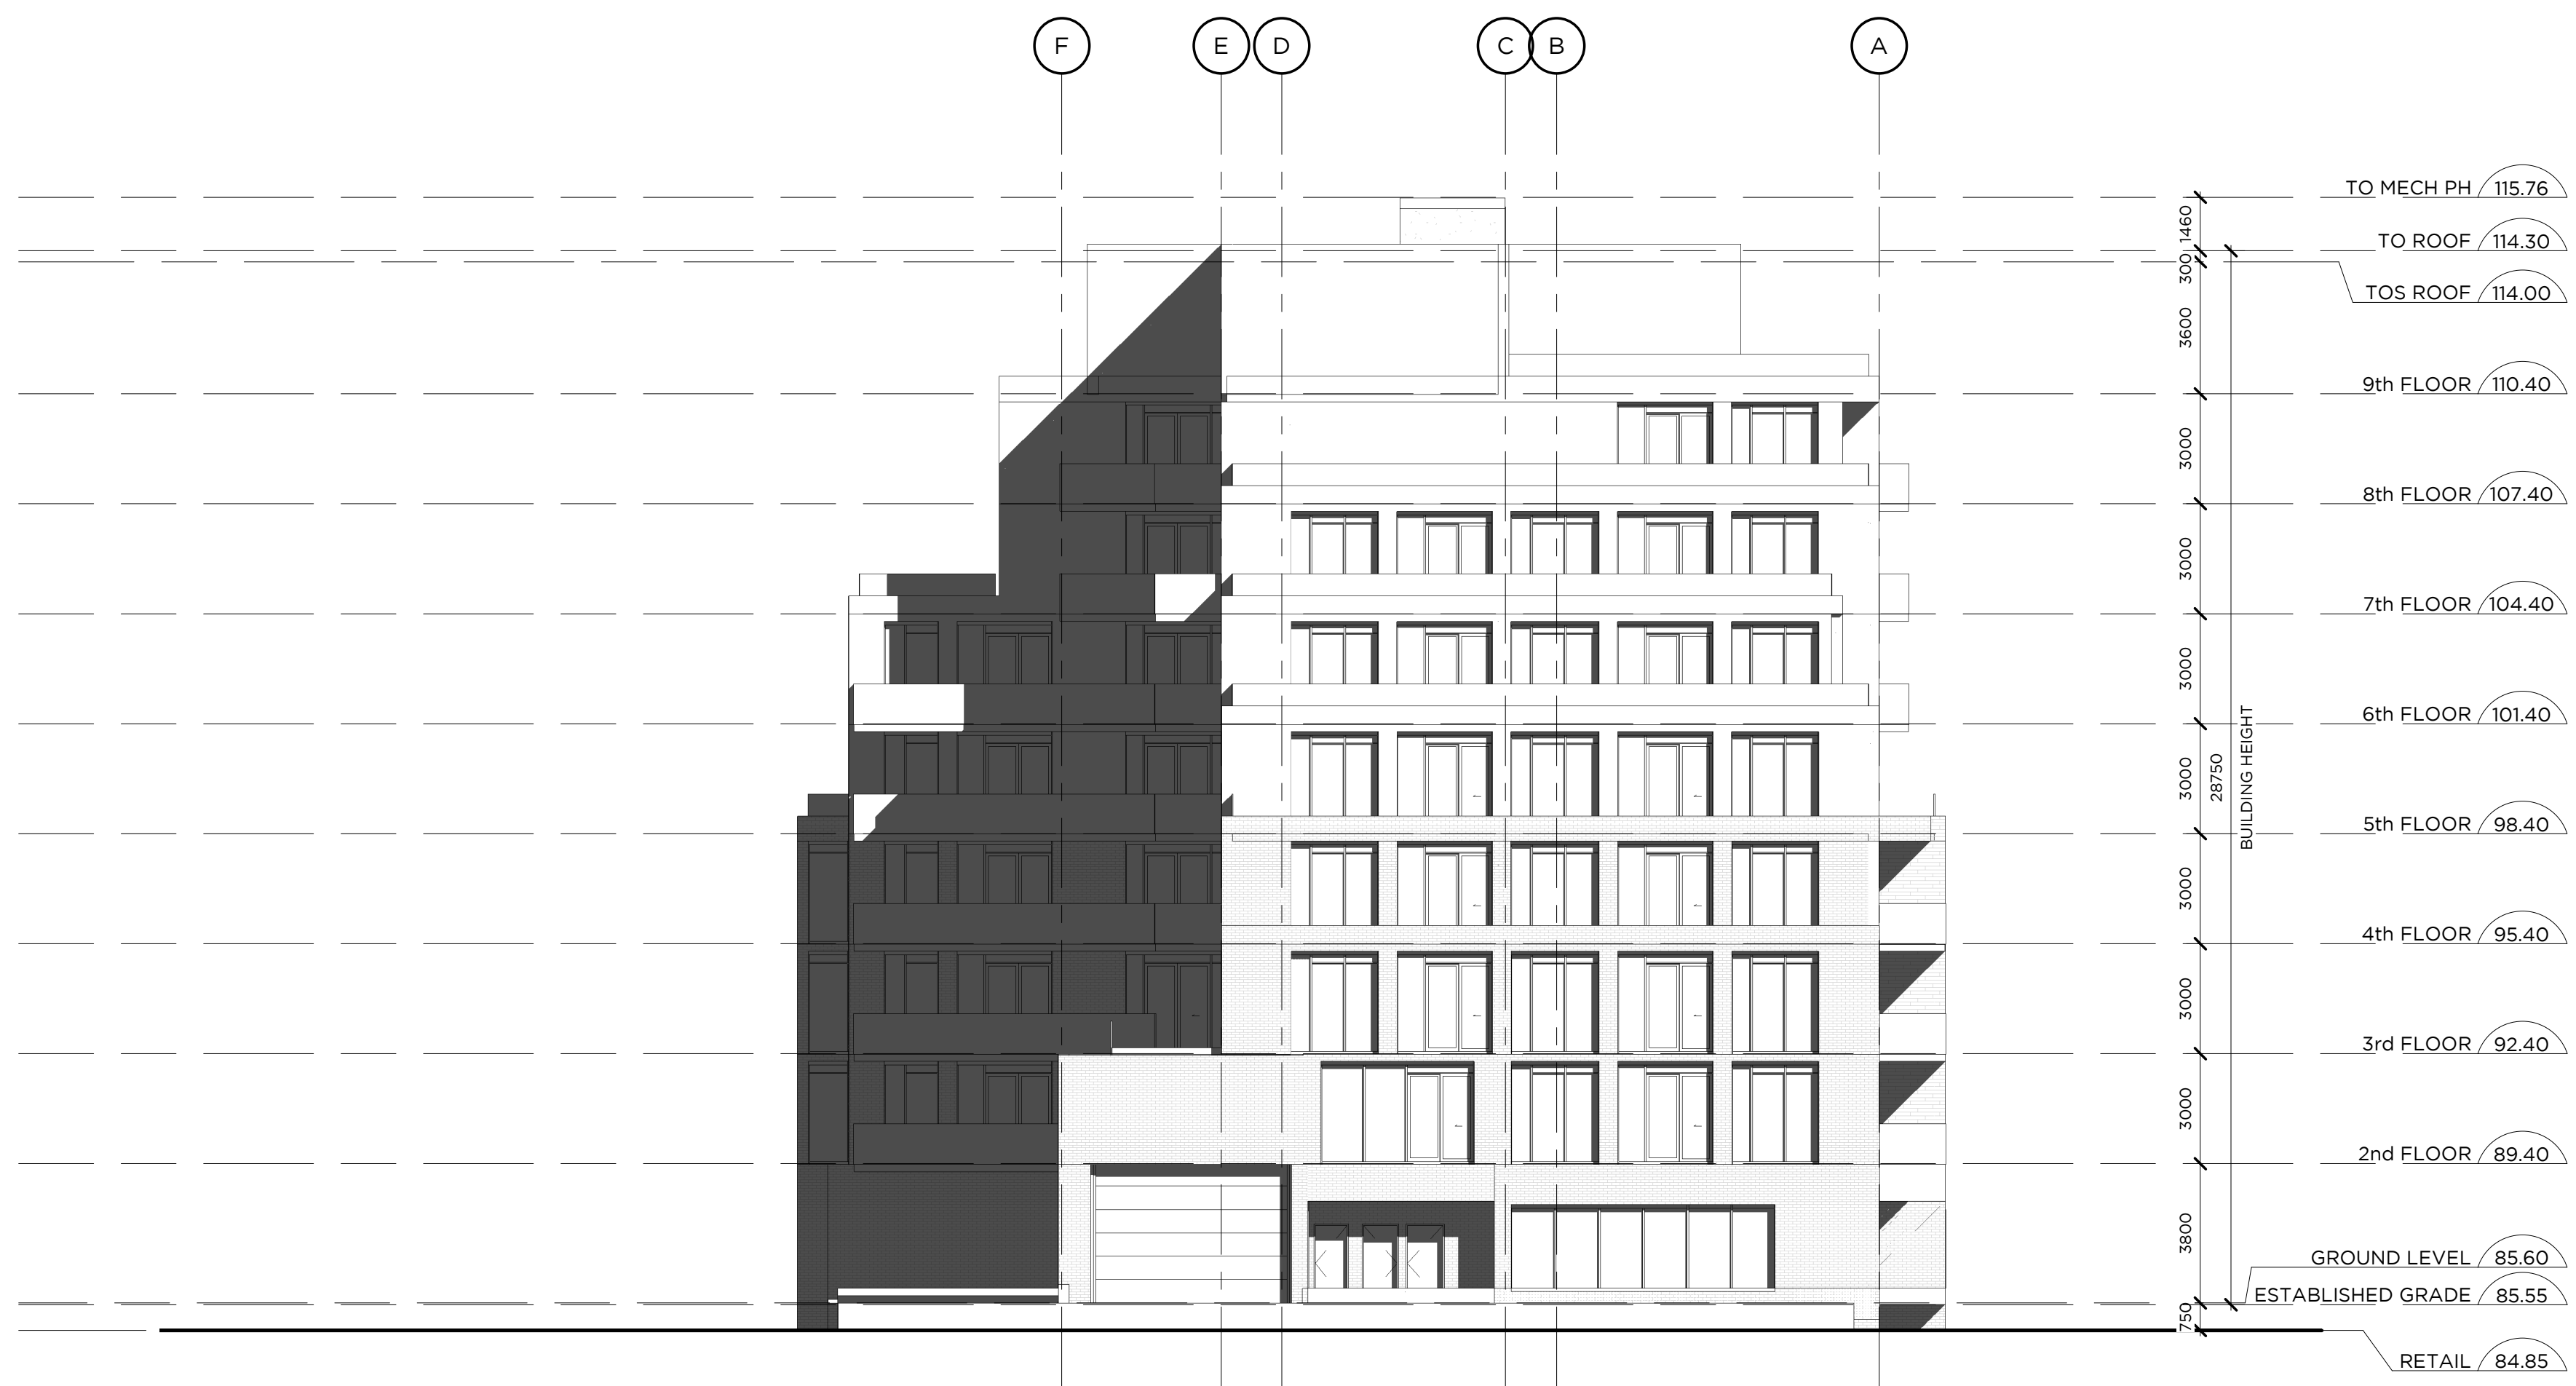

2 NORTH WEST ELEVATION
A400 1:150

This drawing is the property of the Architect and may not be reproduced or used without the express consent of the Architect. The Contractor is responsible for checking and verifying all levels and dimensions and shall report all discrepancies to the Architect and obtain clarification prior to commencing work.

ISSUE RECORD
NO. DATE DESCRIPTION

REVISION RECORD
NO. DATE DESCRIPTION

North



405-317 ADELAIDE STREET WEST
TORONTO CANADA M5V 1P9
+1 416 599 9729
WWW.RAWDESIGN.CA

21056

1407 Lakeshore Rd
Mississauga

WE CARE GROUP

NORTH BUILDING ELEVATIONS

1:150

A400