


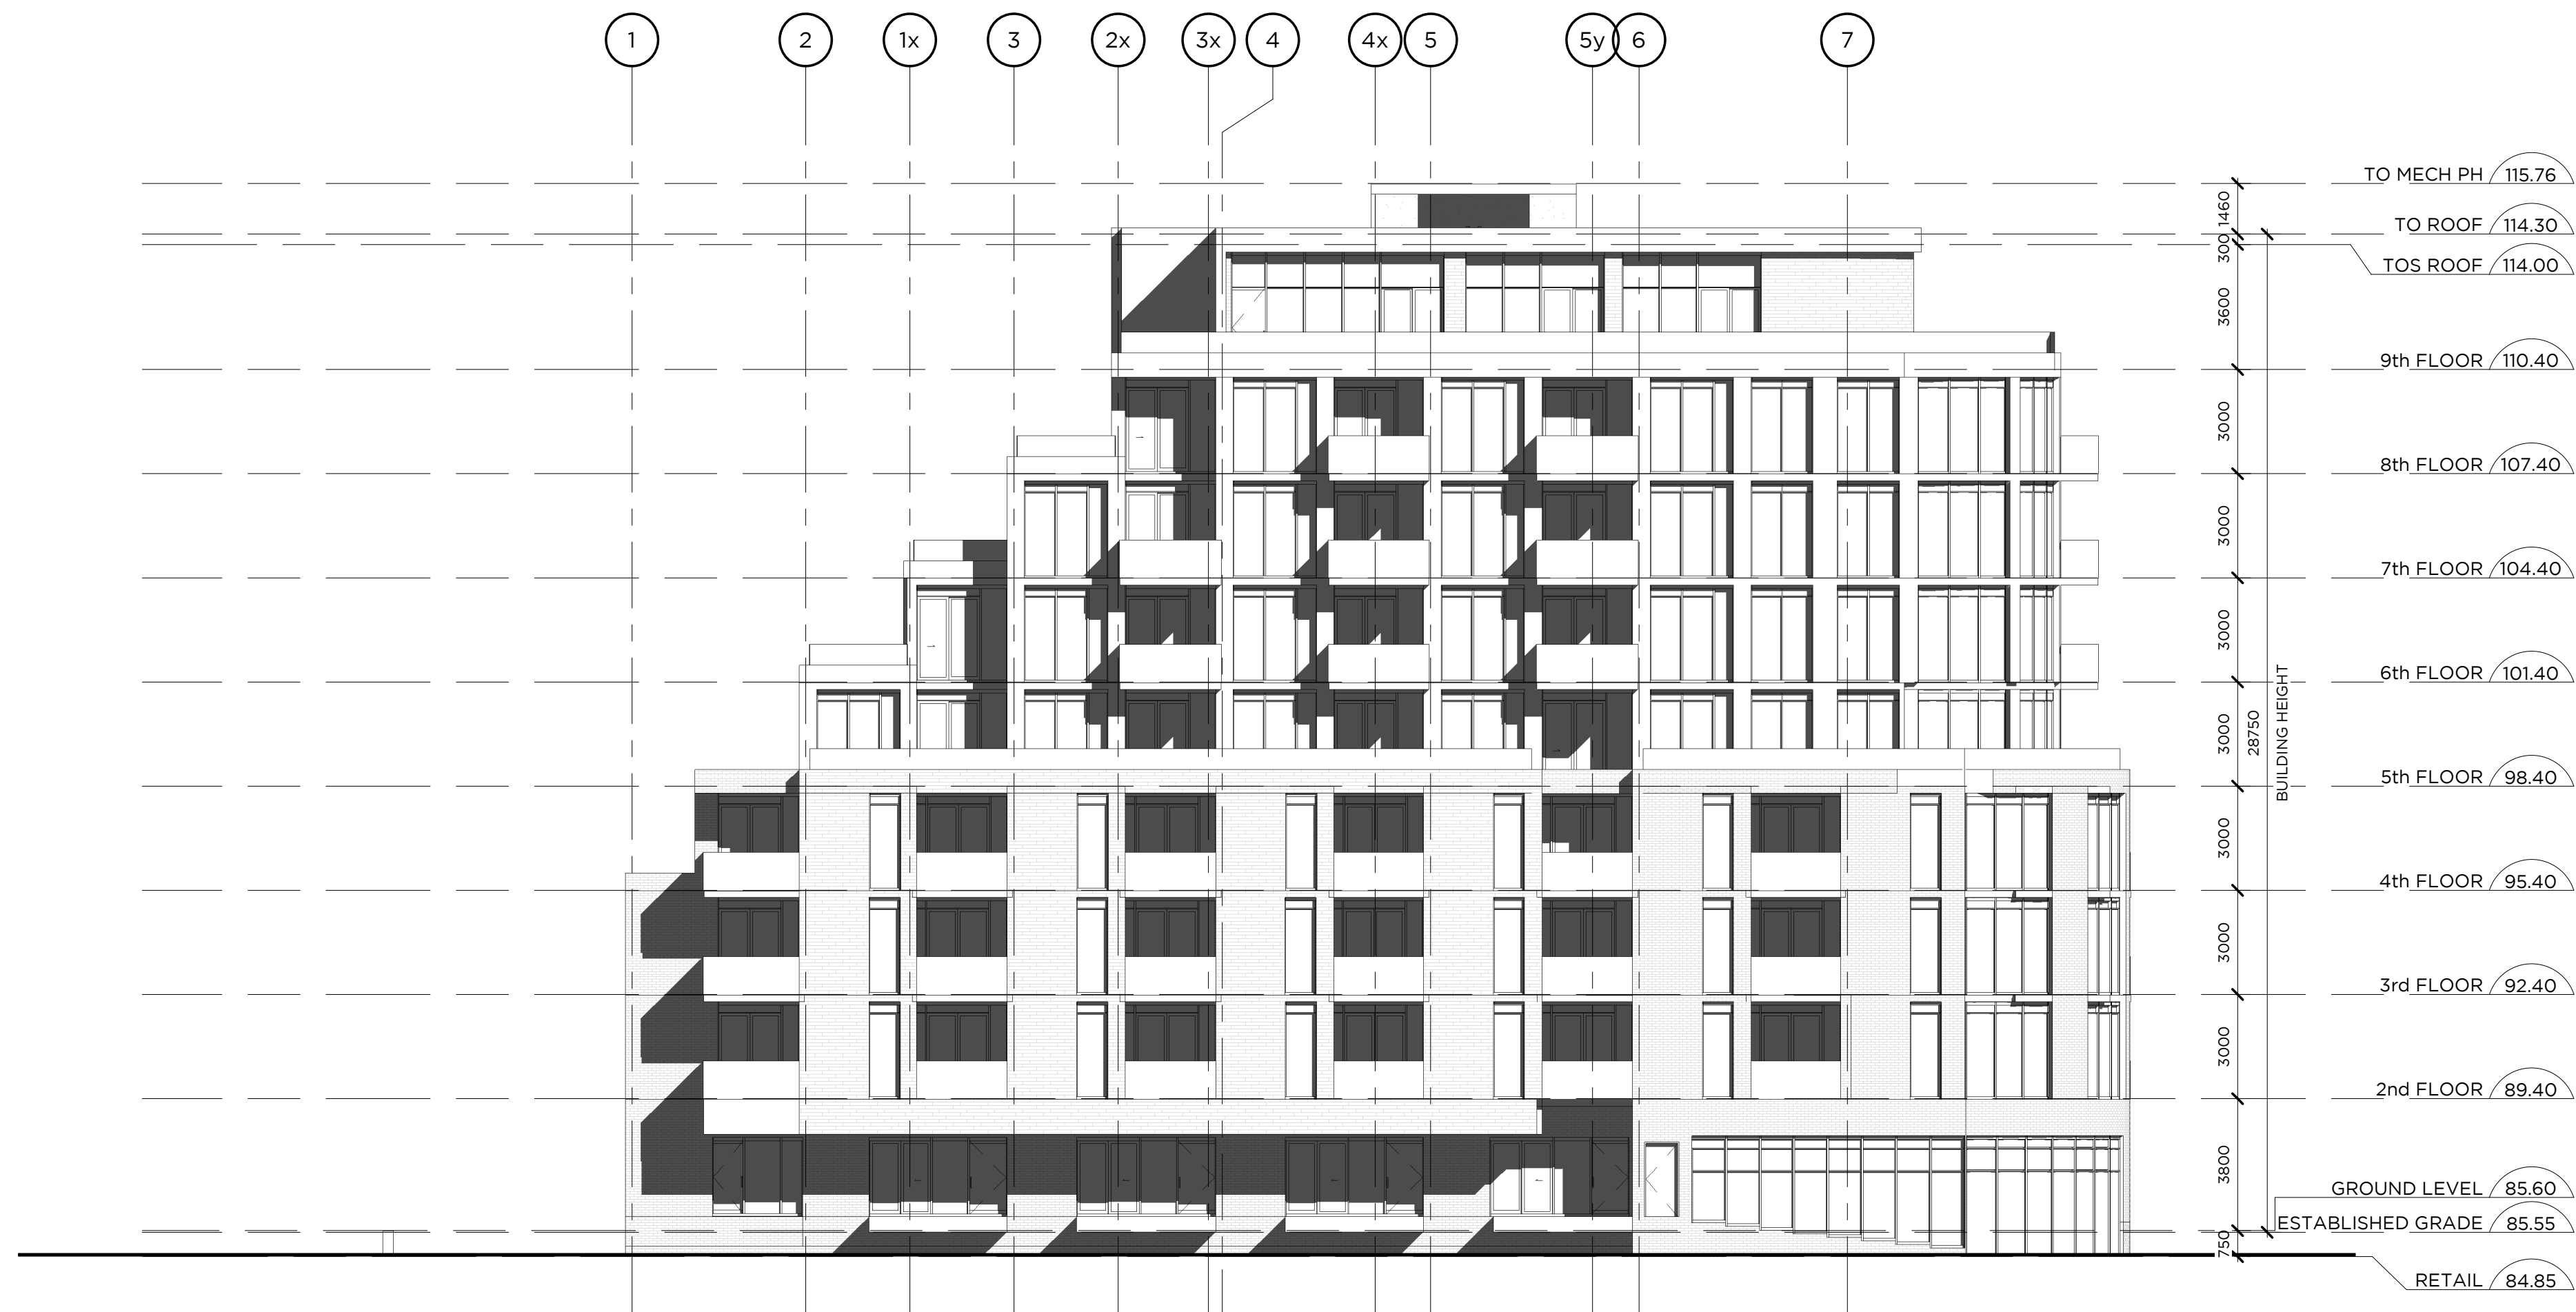

1 SOUTH EAST ELEVATION  
A401/1:150



2 SOUTH WEST ELEVATION  
A401/1:150

This drawing is the property of the Architect and may not be reproduced or used without the express consent of the Architect. The Contractor is responsible for checking and verifying all levels and dimensions and shall report all discrepancies to the Architect and obtain clarification prior to commencing work.

ISSUE RECORD  
22-03-25 REZONING

REVISION RECORD  
NO. DATE DESCRIPTION

North

**RAW**

405-317 ADELAIDE STREET  
WEST  
TORONTO CANADA M5V 1P9  
+1 416 599 9729  
WWW.RAWDESIGN.CA

21056

1407 Lakeshore Rd  
Mississauga

WE CARE GROUP

SOUTH BUILDING  
ELEVATIONS

1:150

A401