


1 SOUTH ELEVATION
A400 1:200

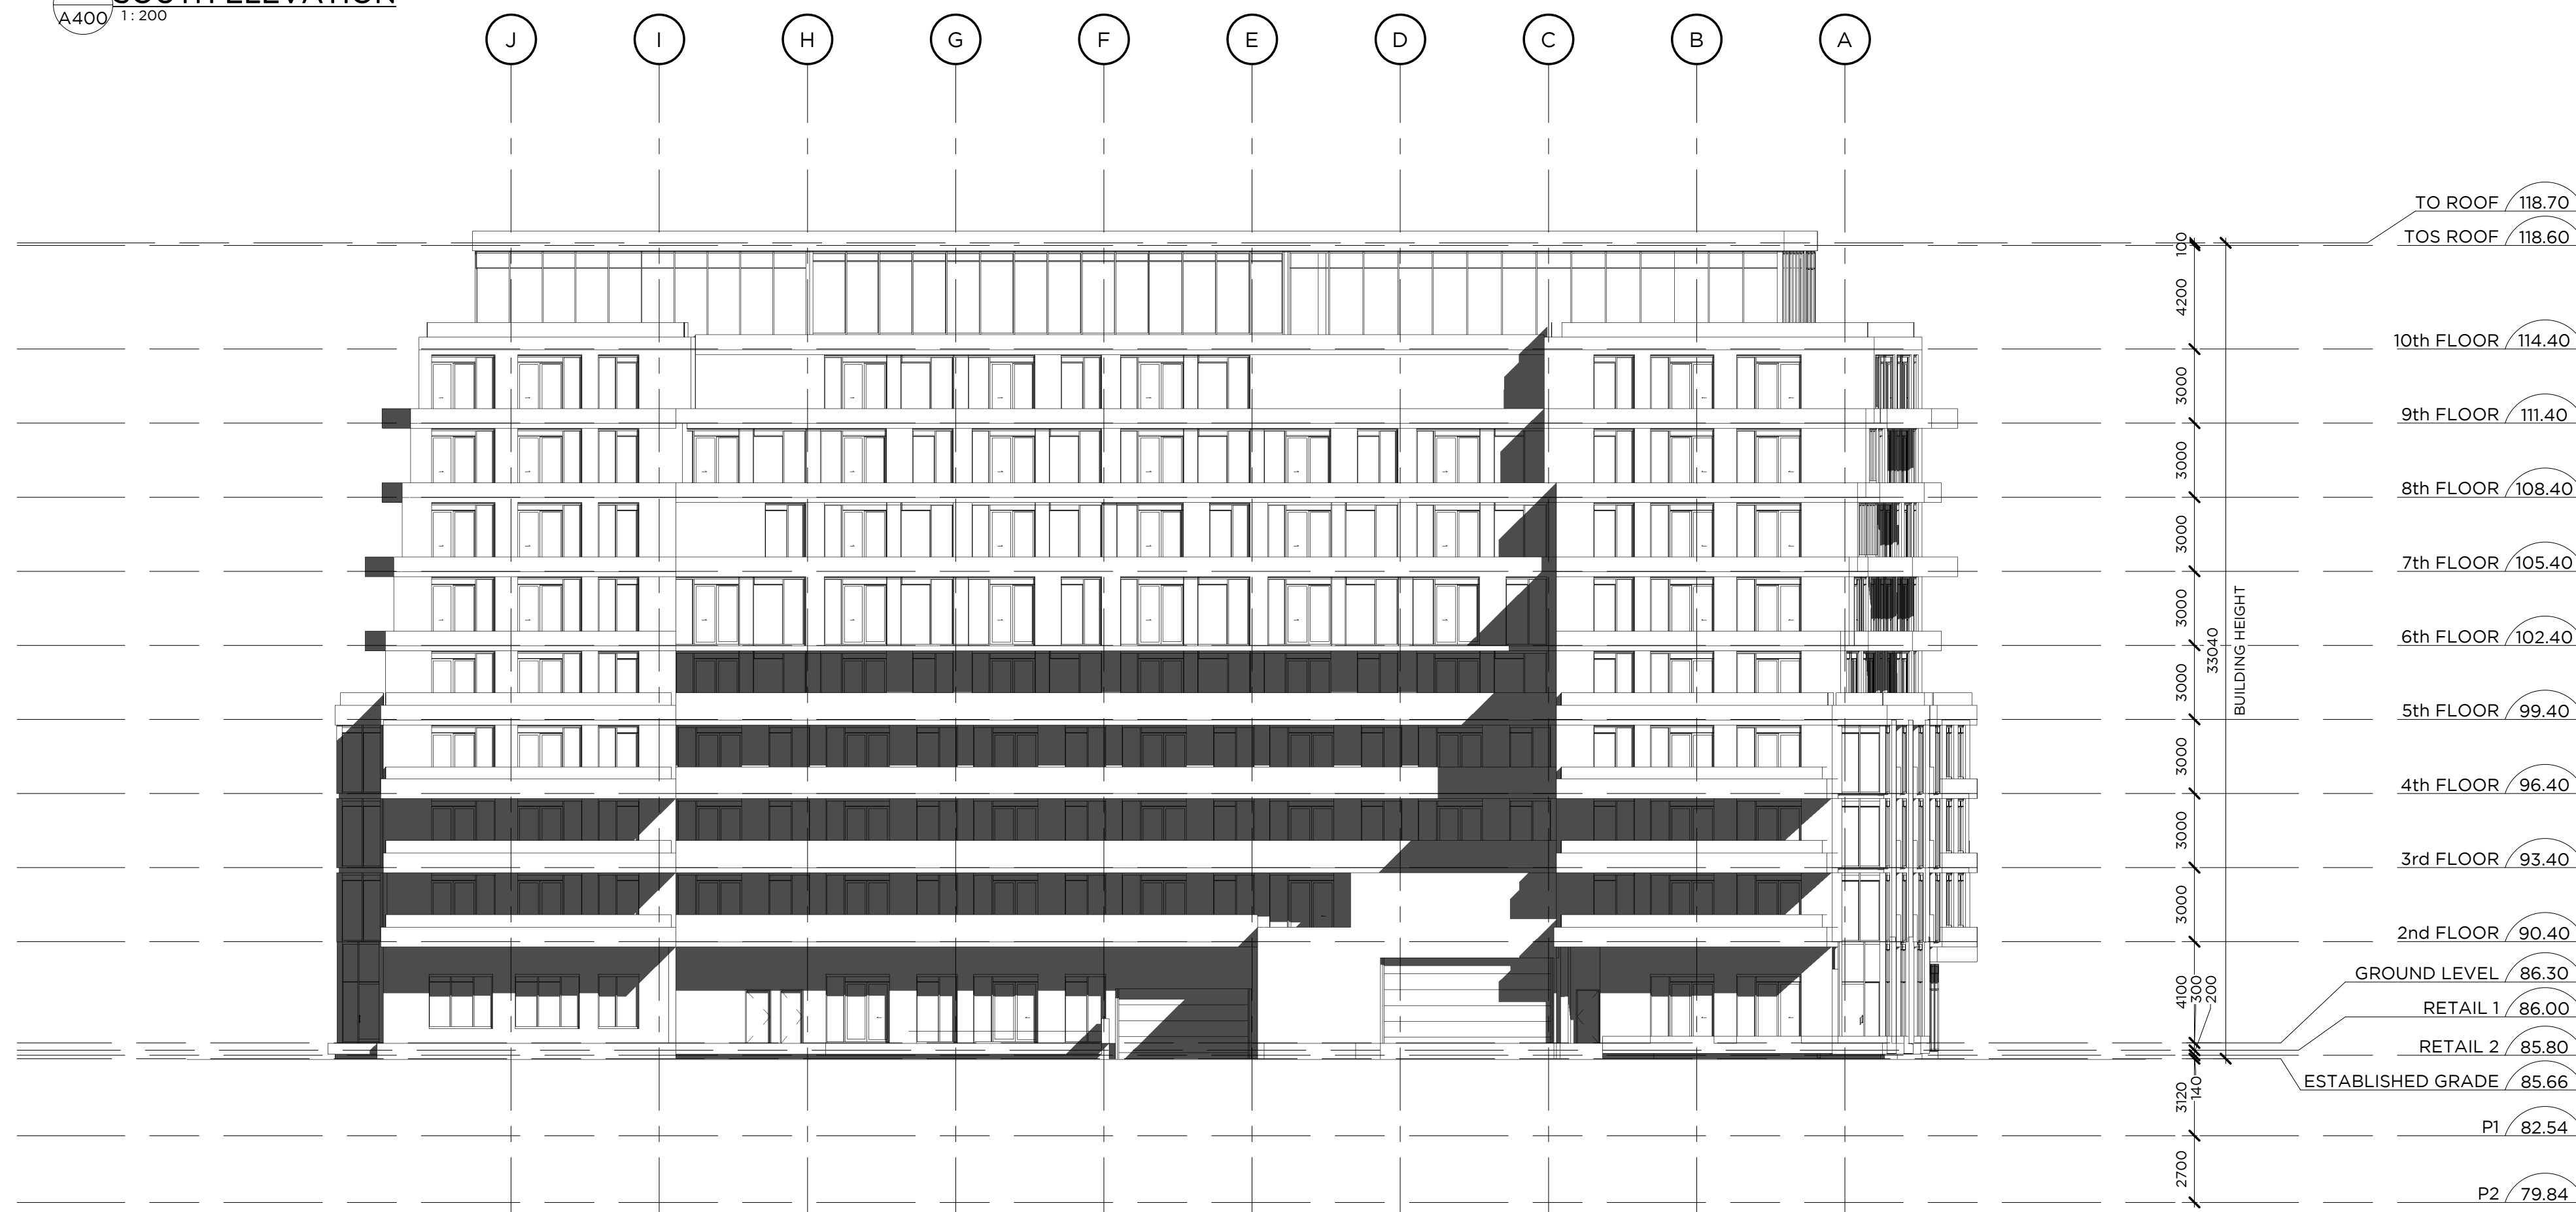

2 NORTH ELEVATION
A400 1:200

This drawing is the property of the Architect and may not be reproduced or used without the express consent of the Architect. The Contractor is responsible for checking and verifying all levels and dimensions and shall report all discrepancies to the Architect and obtain clarification prior to commencing work.

ISSUE RECORD
2022-03-29 REZONING

REVISION RECORD
NO. DATE DESCRIPTION

North

RAW

405-317 ADELAIDE STREET
WEST
TORONTO CANADA M5V 1P9
+1 416 599 9729
WWW.RAWDESIGN.CA

21055

1041 Lakeshore Rd
Mississauga

WE CARE GROUP

NORTH AND
SOUTH BUILDING
ELEVATIONS

1:200

A400