

CITY OF MISSISSAUGA - SHRUB PLANTING

SCALE=1:1

CITY OF MISSISSAUGA - CONIFEROUS TREE PLANTING

N.T.S.

PRUNE TO REMOVE DAMAGED

PRUNE TO REMOVE DAMAGED
DEAD, OR INTERFERING BRANCHES

SHPEDDED PINE BARK MULCH LAYER
OR APPROVED EQUAL TO A NIN. 75mm
DEPTH, KERE MULCH AWAR FROM TRUNK
TOWNINGS AND SPECIFICATIONS






BLEND IN GRADES AT 2: 1 MAXIMUM

SOD INSTEAD OF MULCH


PLANTING BED AREA TO BE EXCAVATED
OVER SOMM DAMBER OF COKKS


PLACE ROOTBALL ON UNDSTURBED
SUBGRADE OF COMPACIED FILL


CITY OF MISSISSAUGA - SHRUB PLANTING ON SLOPE

SCALE=1:1

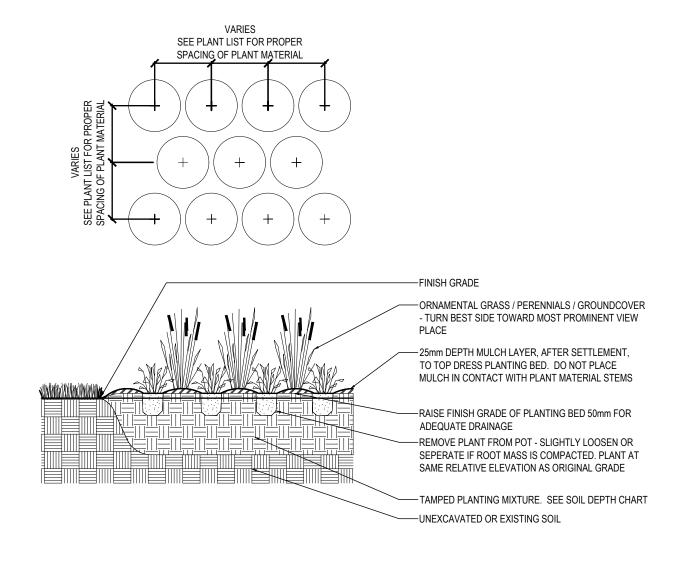

GROUNDCOVER PLANTING DETAIL

2

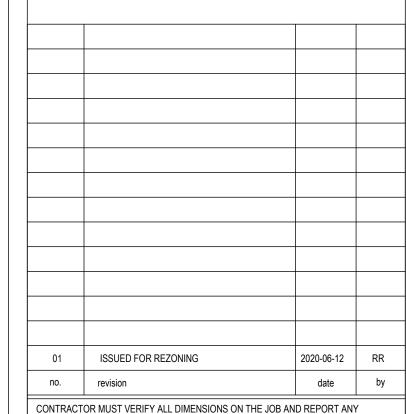

NOT FOR CONSTRUCTION

DISCREPANCY TO THE LANDSCAPE ARCHITECT BEFORE PROCEEDING WITH THE WORK.

ALL DRAWINGS AND SPECIFICATIONS ARE INSTRUMENTS OF SERVICE AND THE PROPERTY OF THE LANDSCAPE ARCHITECT WHICH MUST BE RETURNED AT THE COMPLETION OF THE WORK.

ALL DRAWINGS TO BE USED FOR CONSTRUCTION ONLY WHEN SIGNED BY THE

sign

LANDSCAPE ARCHITECT.

STUDIO

20 Champlain Blvd. Suite 102 - Toronto ON - M3H 2Z1 info@terraplan.ca www.terraplan.ca

2570 ARGYLE ROAD

MISSISSAUGA, ONTARIO

LANDSCAPE DETAILS

DRAWING
DRAWN:

DRAWN: ZW

CHECKED: RR

SCALE: AS SHOWN

DATE: 2016-12-15

PROJECT NO.: 19-154

I D-100

OF LANDS

BERNS

BERNS