

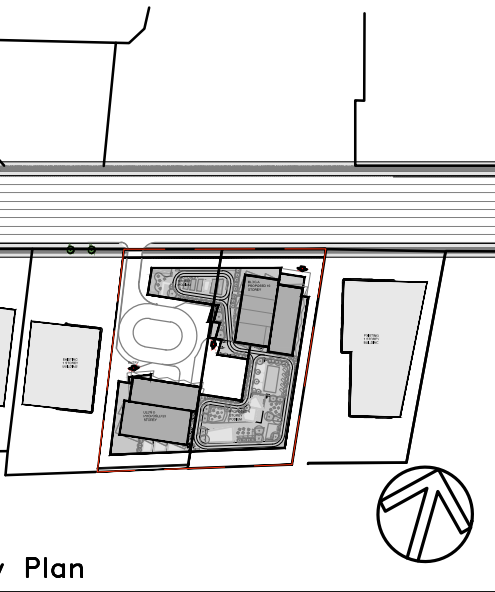


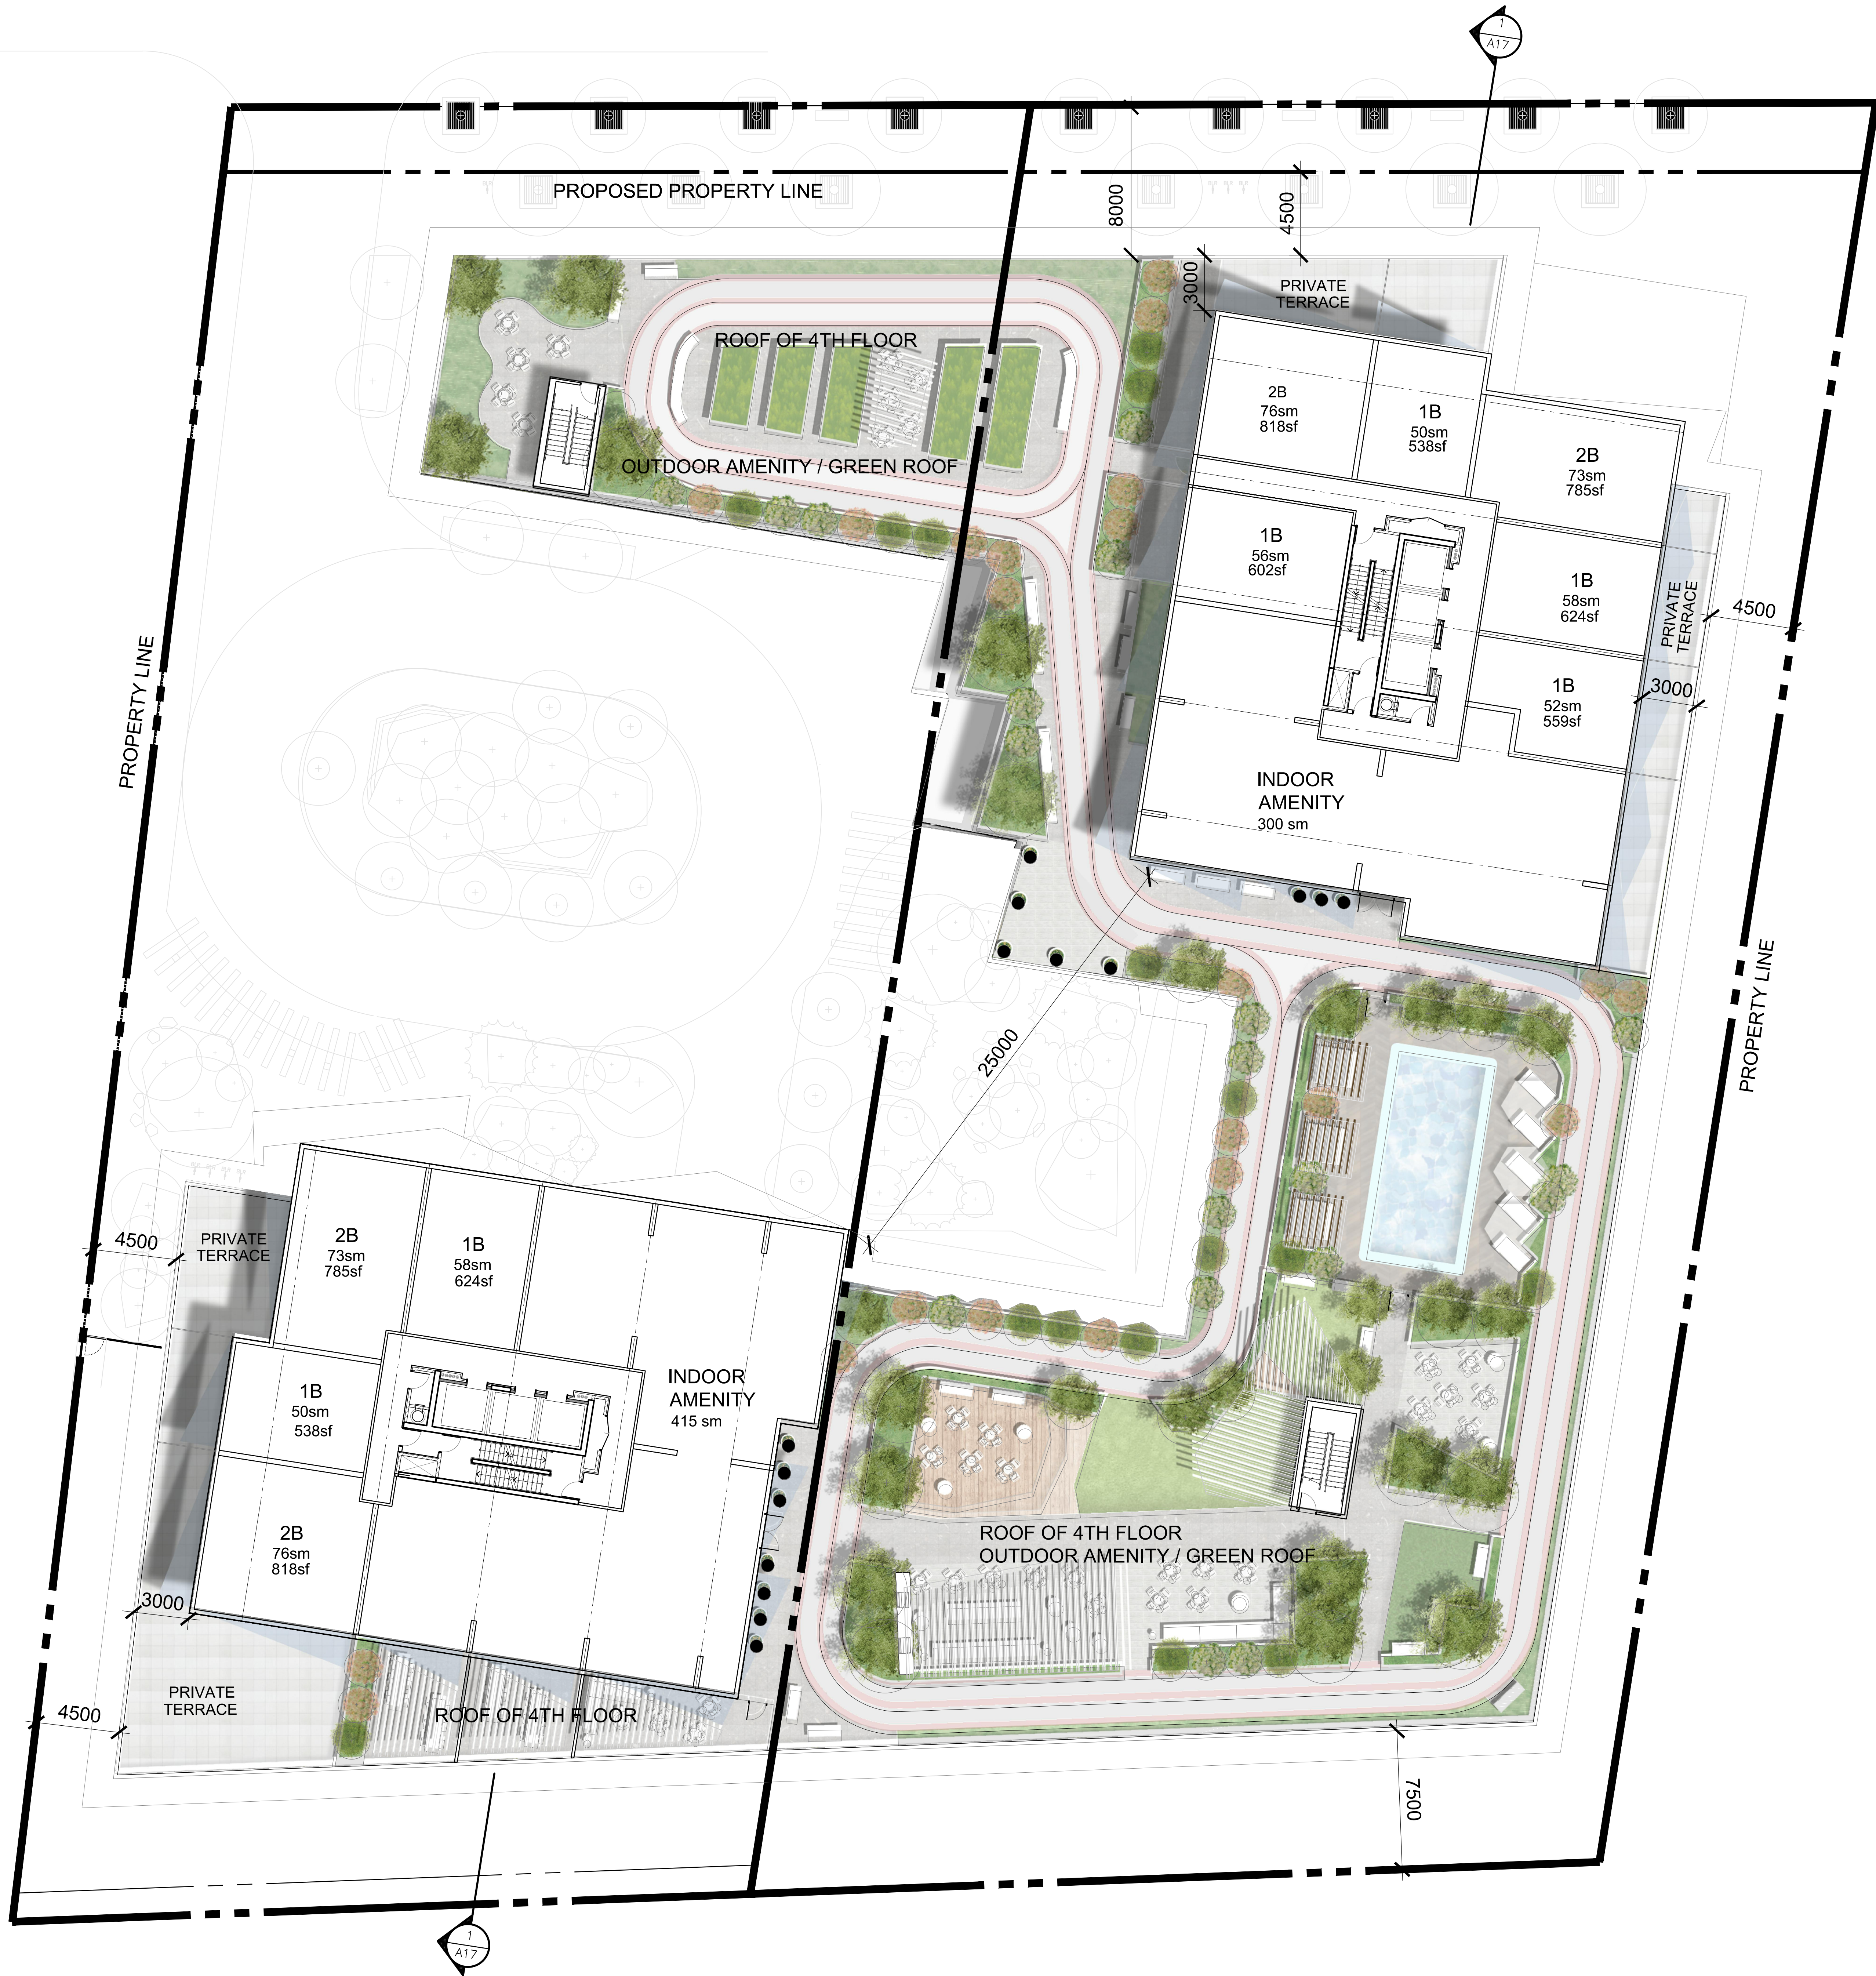

Key Plan

Item	Description	Date
A	ISSUED FOR OPA/ZBA	JUN/01/22
	ISSUED FOR OPA/ZBA - DRAFT	MAY/24/22
	ISSUED FOR CONSULTANT COORDINATION	MAY/03/2022
-	ISSUED FOR PROGRESS SET	2022

Item	Description	Date
	ISSUES/REVISIONS	

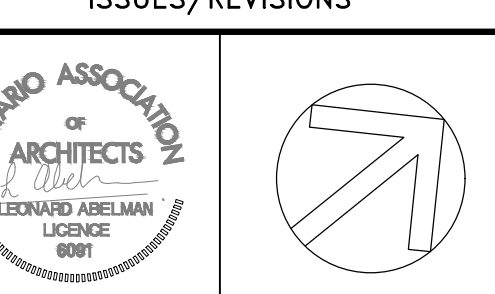

Check and verify all dimensions and report any discrepancies to the consultant when used to inform the design. The drawing is not to be used for the purpose of verifying dimensions.
This drawing shall not be used for construction purposes until signed and dated in the space below by the above mentioned Consultant.

Issued For Construction: _____ Date: _____

WZMH ARCHITECTS
95 St. Clair Av W
Suite 1500
Toronto, Ontario
Canada M5T 1A6
T 416.961.2111
F 416.961.2176

1000-1024 DUNDAS ST EAST
MISSISSAUGA, ONTARIO

Sheet Title:
5TH FLOOR

Scale: 1:150

Project Number: 07395.000
Drawing Number: A11