

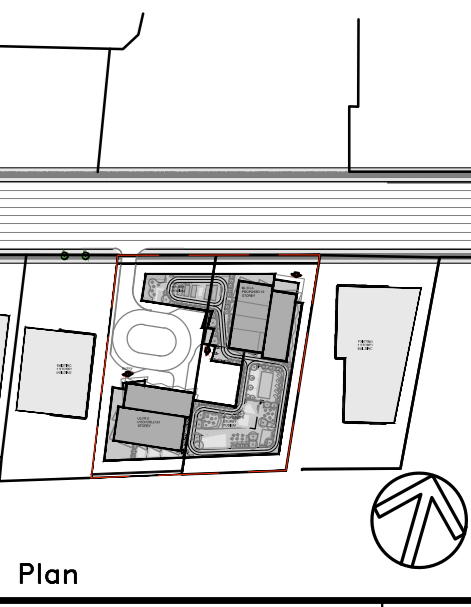


Plot Title: Jan 03, 2022 - 1:15pm  
 Drawing Name: A:\Projects\2022\1000-1024 Dundas St East\Drawings\Tower A\Tower A - 07395.000.dwg

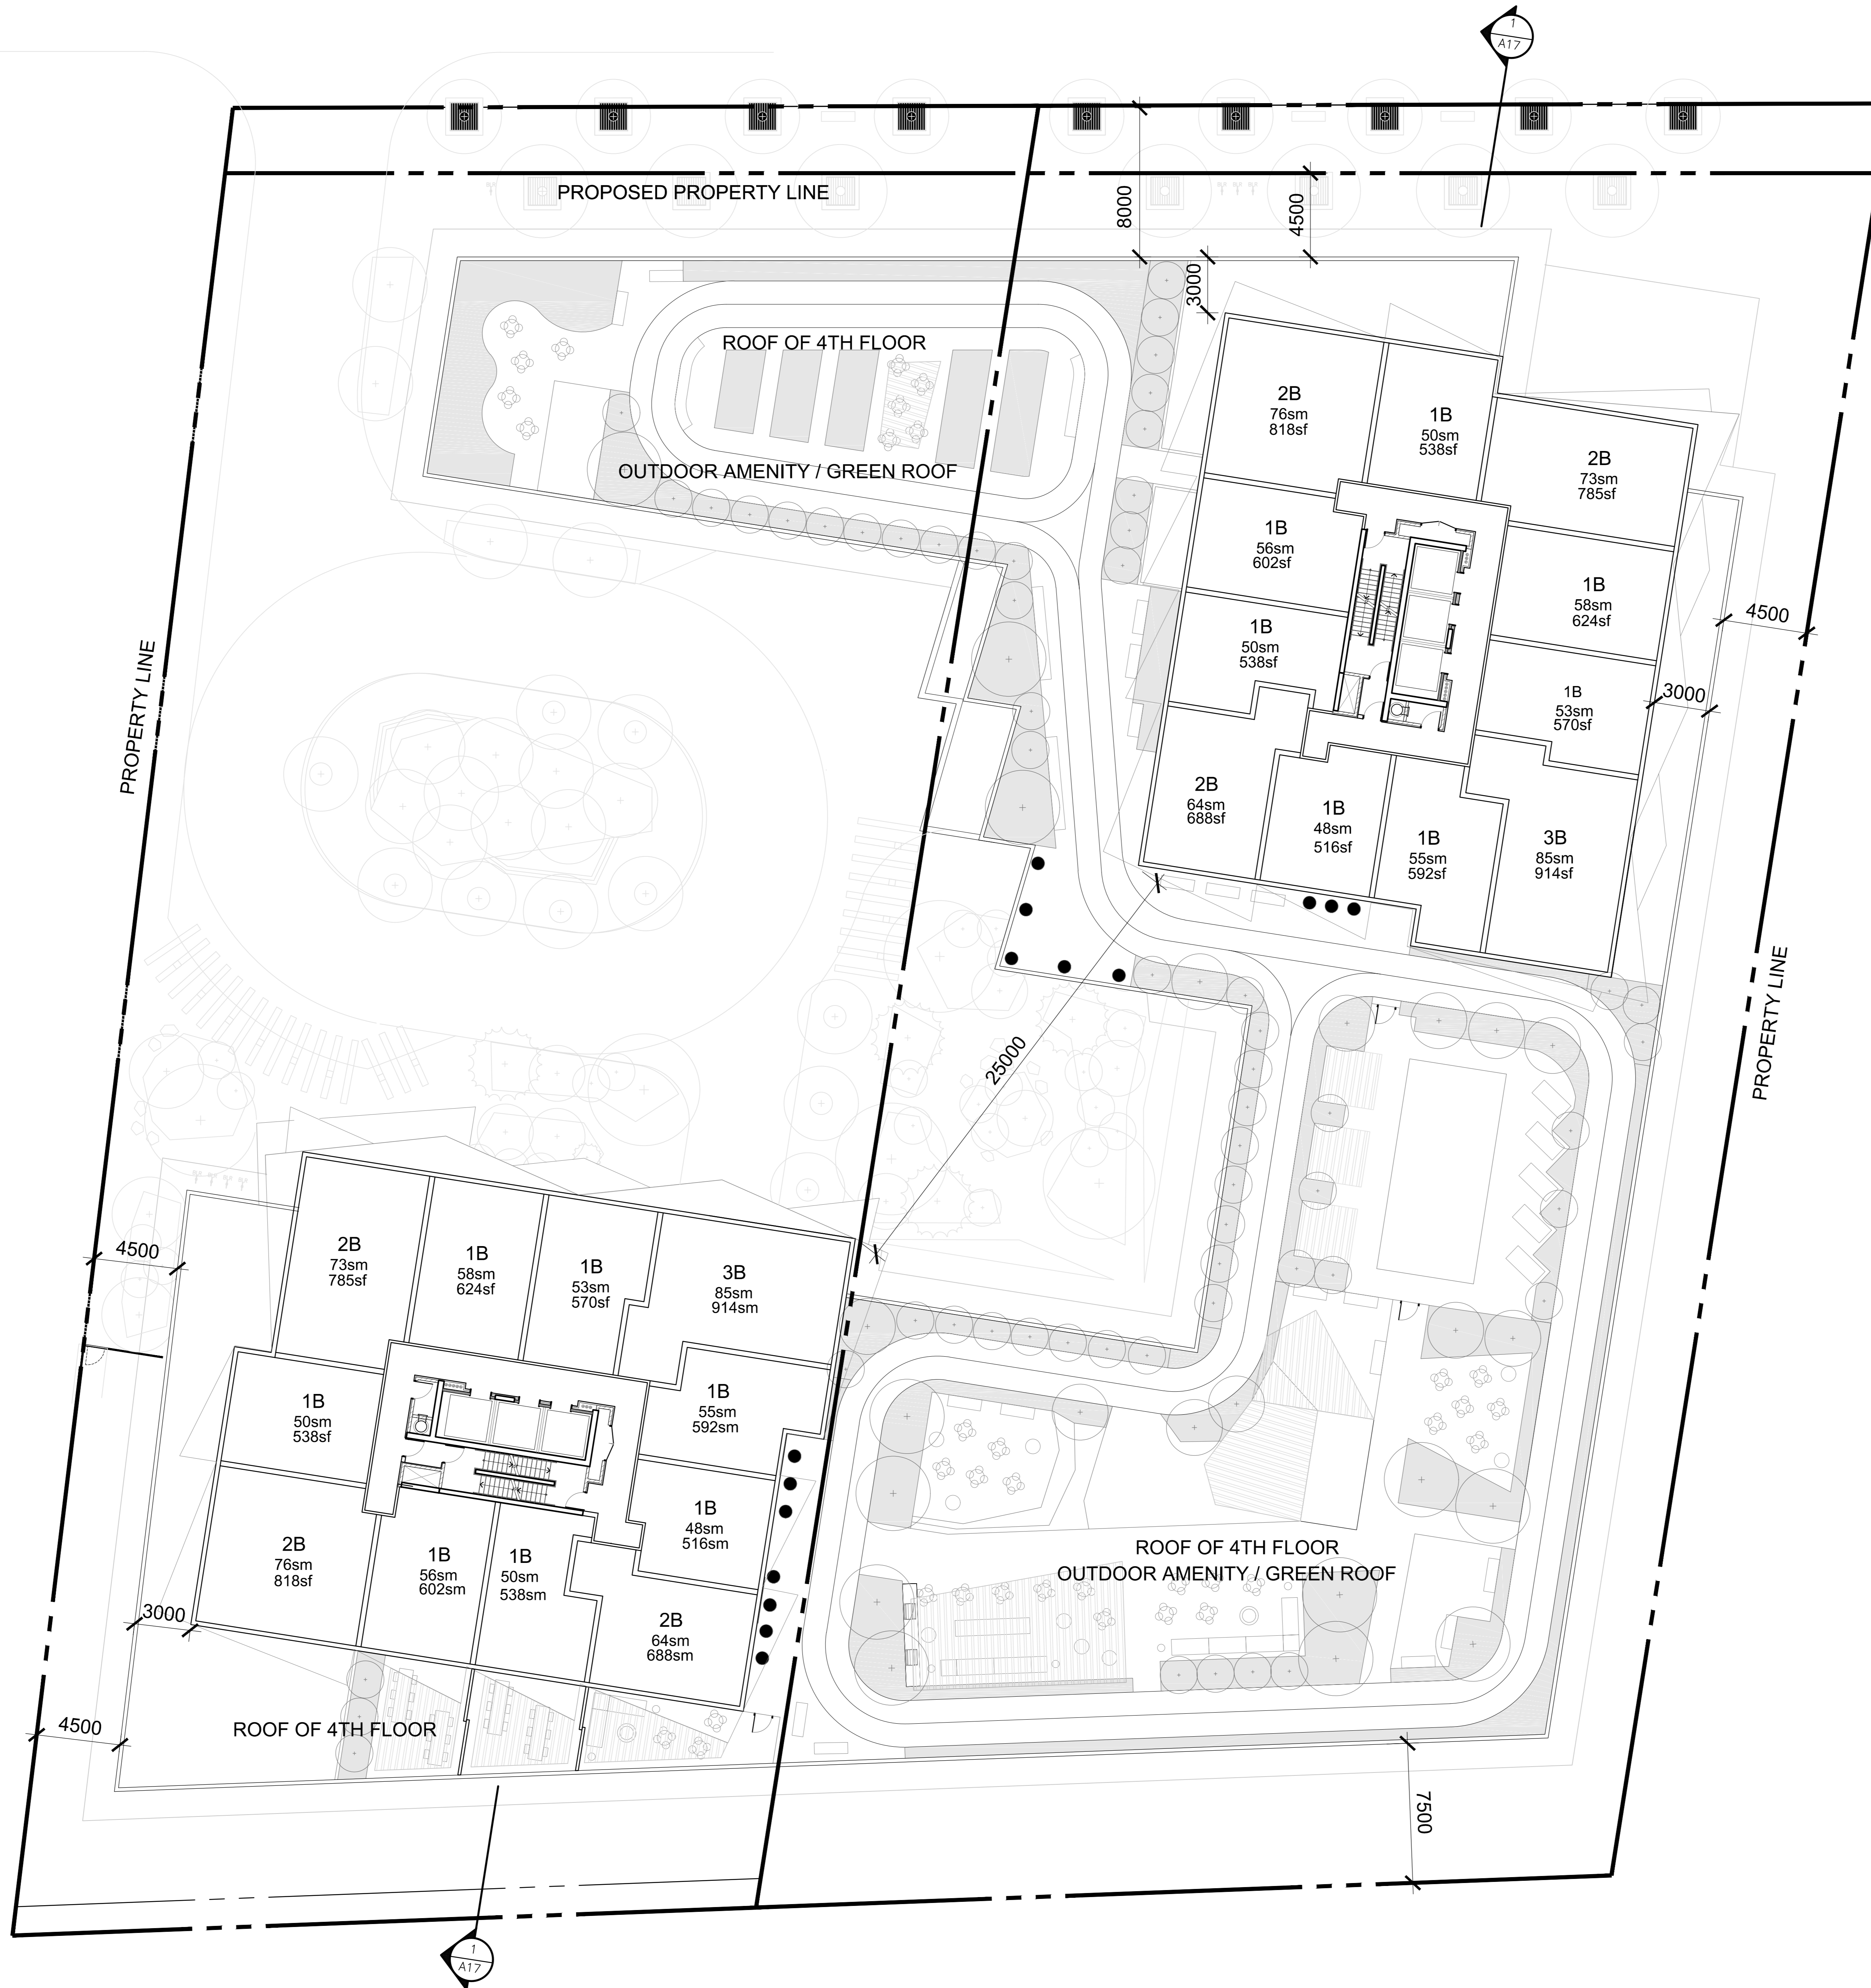

Item	Description	Date
A	ISSUED FOR OPA/ZBA	JAN/01/22
	ISSUED FOR OPA/ZBA - DRAFT	MAY/24/22
	ISSUED FOR CONSULTANT COORDINATION	MAY/30/22
	ISSUED FOR PROGRESS SET	2022

ISSUES/REVISIONS	
Item	Date

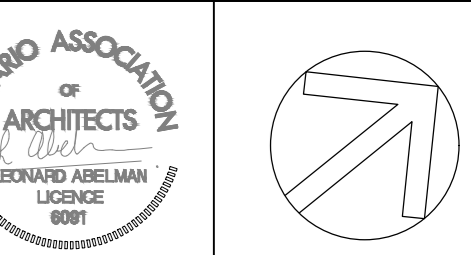

Check and verify all dimensions and report any discrepancies to the client prior to use in field. In the drawings, the dimensions shall be used for the purpose of verifying.

This drawing shall not be used for construction purposes until signed and sealed in the space below by the licensed professional.

Issued For Construction: \_\_\_\_\_ Date: \_\_\_\_\_

**WZMH ARCHITECTS**  
 95 St. Clair Av W  
 Suite 1100  
 Canada, Ontario  
 Mississauga, ON L4V 1P6  
 T 416.961.2111  
 F 416.961.2176

1000-1024 DUNDAS ST EAST  
 MISSISSAUGA, ONTARIO

Sheet Title:  
 TOWER A - 6TH-16TH FLOOR  
 TOWER B - 6TH-20TH FLOOR

Scale: 1:150

Project Number: 07395.000

Drawing Number: A12