


DUNDAS STREET EAST

DUNDAS STREET WEST

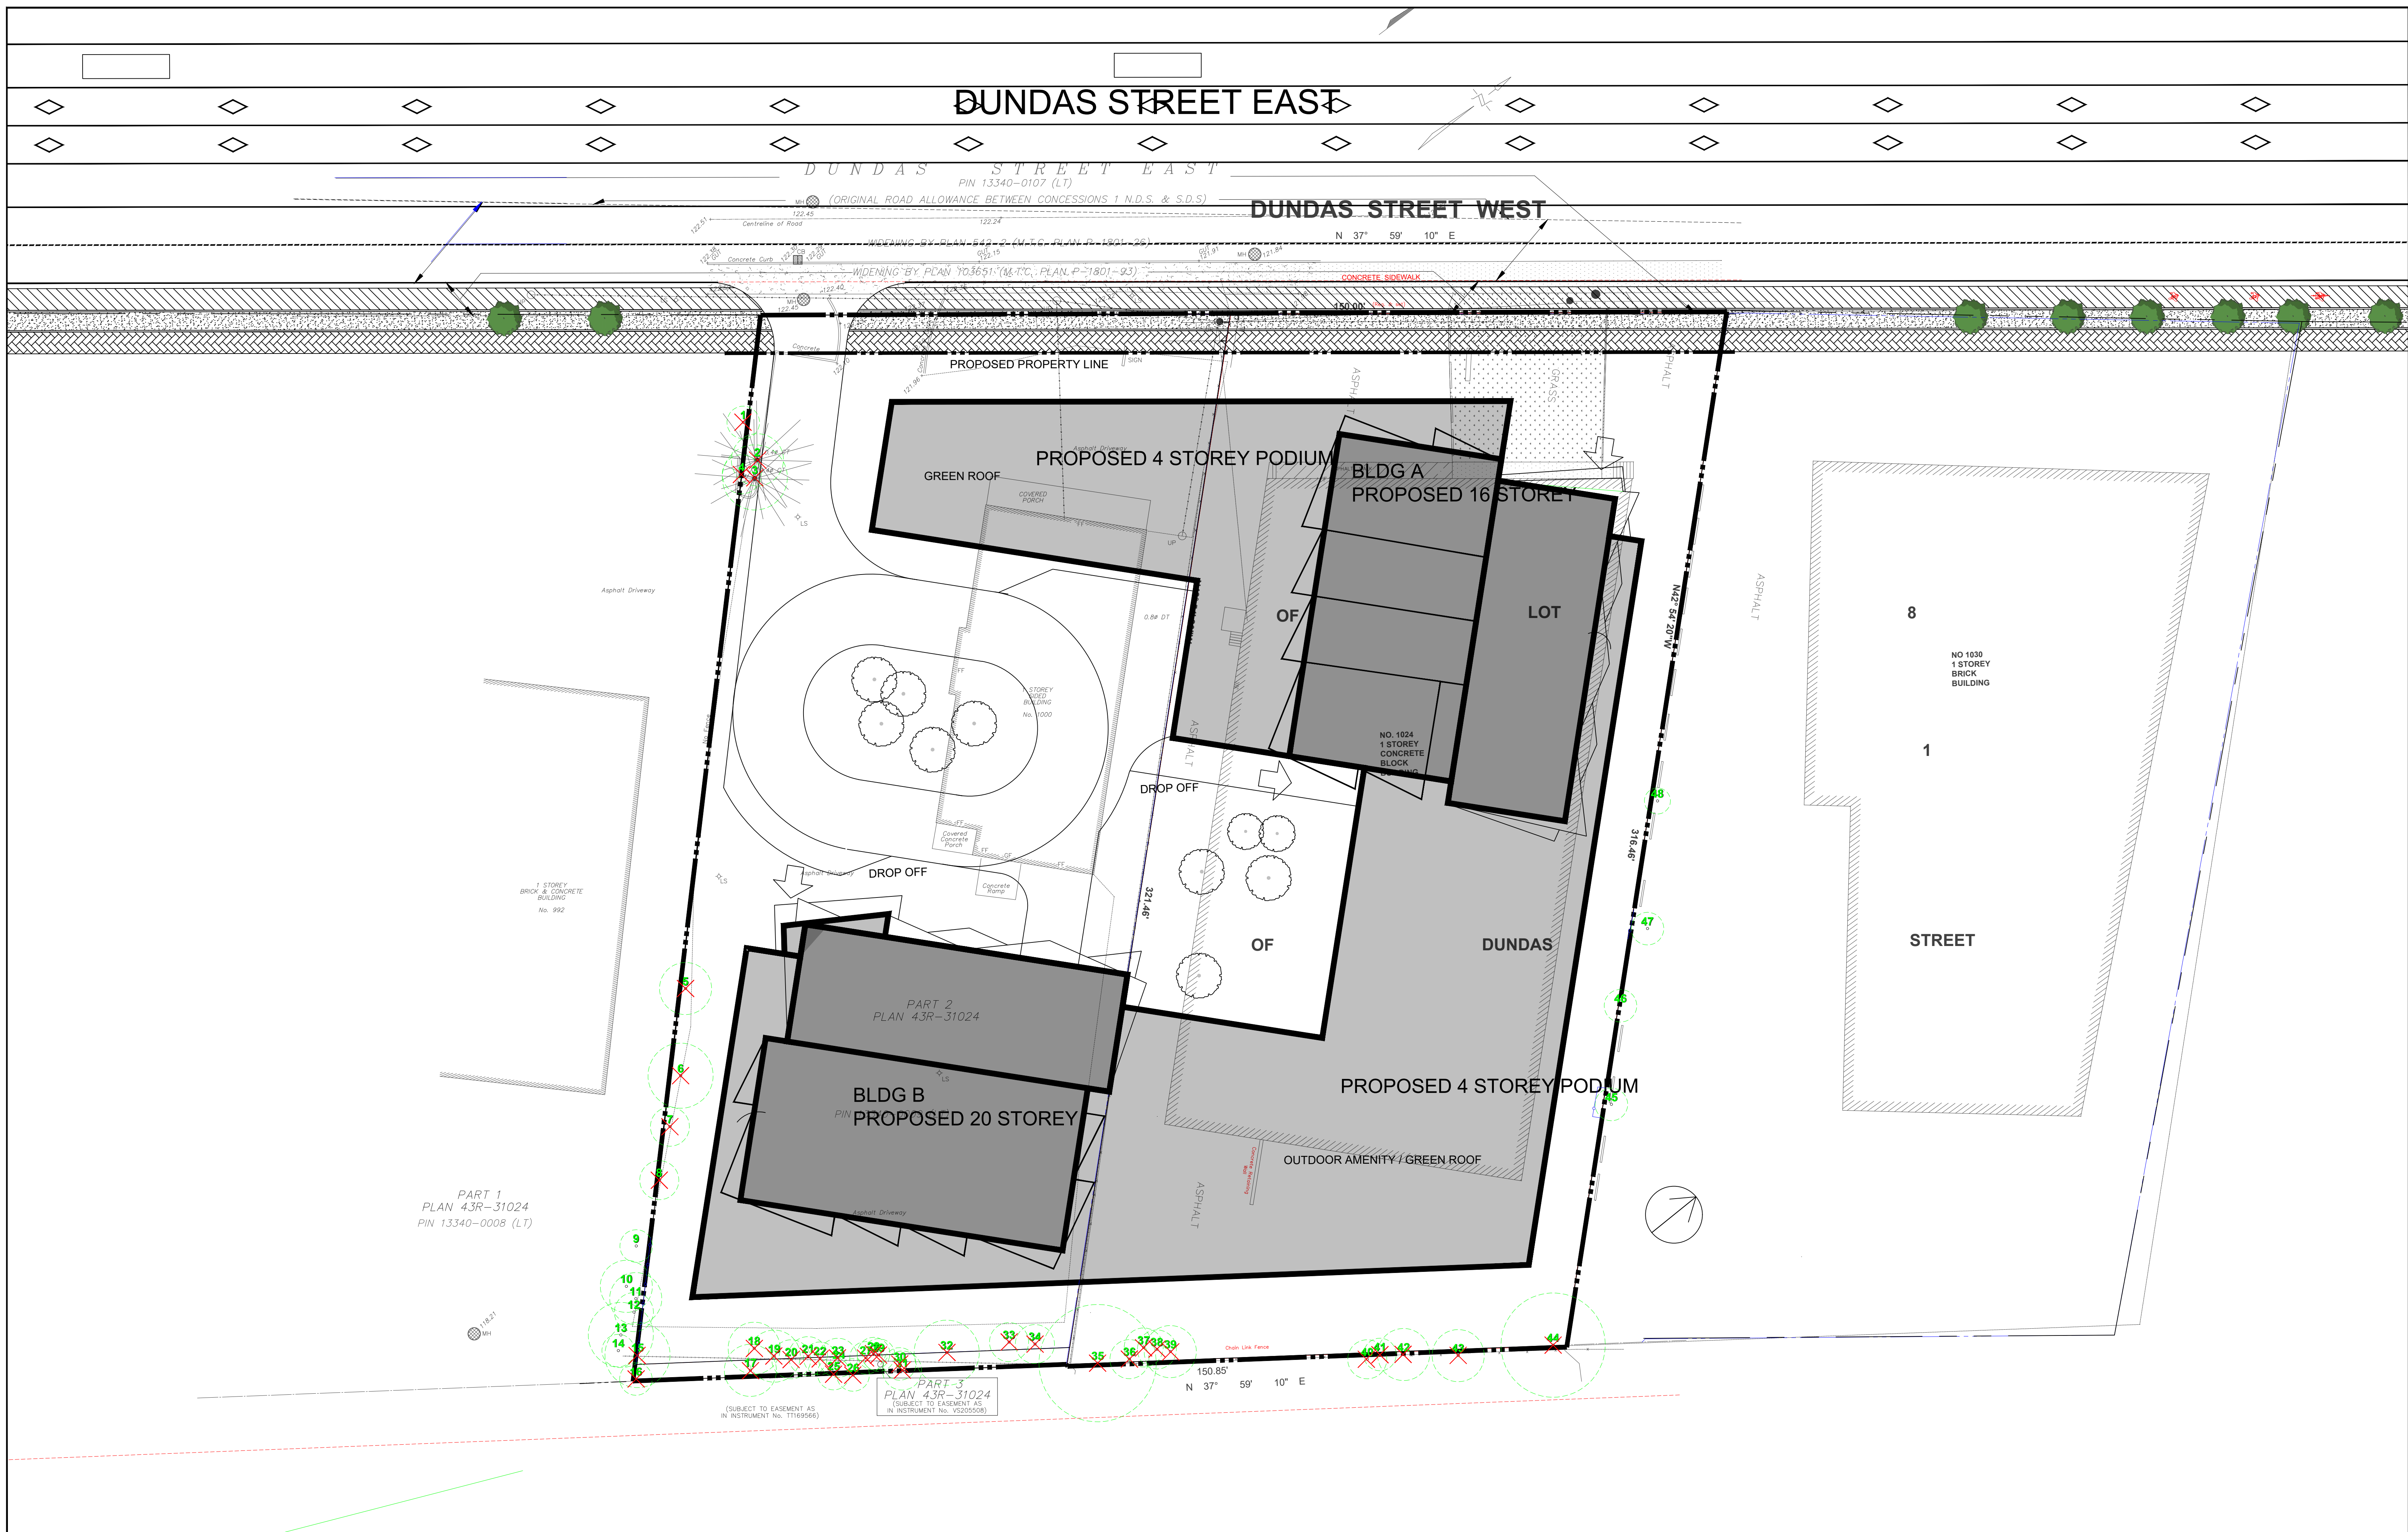

LEGEND
 TREE TO BE RETAINED
 TREE TO BE REMOVED

TREE PROTECTION ZONE (TPZ)
 TREE HOARDING/FENCING

No.	DATE	REVISIONS	BY:	CHKD.
1	27/05/2022	ISSUED FOR ARBORIST REPORT	SJ	--

URBAN FOREST INNOVATIONS INC.
 1331 Northaven Drive
 Mississauga, Ontario L5G 4E8
 T: 905-274-1022
 F: 905-274-2170

TREE PROTECTION PLAN
 123 MAIN STREET, TORONTO, ONTARIO

SCALE: 5.0m 2.5m 0m 5.0m
 DATE: 27/05/2022

FIGURE
TP-1