


KEY	QNTY	BOTANICAL NAME	COMMON NAME	HTCAL	SPREAD	ROOT	REMARKS
DECIDUOUS TREES							
AXF	3	<i>Acer x freemanii</i> 'Jeffersred'	Jeffersred Freeman Maple	70 mm		B.&B.	Ful Form
BJA	3	<i>Betula jacquemontii</i> (multi-stem)	Himalayan White Birch – 3 Stem	70 mm		B.&B.	Specimen
LTP	2	<i>Liriodendron tulipifera</i>	Tulip Tree	70 mm		B.&B.	Ful Form
TAM	4	<i>Tilia americana</i>	Basswood Linden	70 mm		B.&B.	Ful Form
TDI	5	<i>Tilia cordata</i> 'Greenspire'	Greenspire Linden	70 mm		B.&B.	Ful Form
CONIFEROUS TREES							
JNC	7	<i>Juniperus virginiana</i>	Red Cedar	200 cm		B.&B.	Ful Form
DECIDUOUS SHRUBS							
ACB		<i>Amelanchier canadensis</i> 'Ballerina'	Ballerina Serviceberry	200 cm		B.&B.	Multi Stem
CCA		<i>Cercis canadensis</i> 'Multi Stem'	Eastern Red Bud	180 cm	pink/pur	B.&B.	Multi Stem
CNR		<i>Cornus rostrata</i>	Gray Dogwood	80 cm		C.G.	Ful Form
CNS		<i>Cornus stolonifera</i>	Red Spider Dogwood	80 cm		B.&B.	Ful Form
DPL		<i>Dryas palustris</i>	Leatherwood	80 cm		C.G.	Ful Form
HAW		<i>Hamellemella virginiana</i>	Common Witch-hazel	80 cm		C.G.	Ful Form
HPB		<i>Hydrangea paniculata</i> 'Bombaeal'	Dwarf Bombaeal Hydrangea	60 cm		5 gal.	Ful Form
PON		<i>Physocarpus opulifolius</i> 'Nanus'	Dwarf Ninebark	60 cm		C.G.	Dwarf
RHA		<i>Rhus aromatica</i>	Fragrant Sumac	70 cm		C.G.	Ful Form
SBS		<i>Spirea bumalda</i> 'Snow Mound'	Snow Mound Spirea	50 cm		C.G.	Ful Form

KEY	QNTY	BOTANICAL NAME	COMMON NAME	HT/CAL	SPREAD	ROOT	REMARKS
DECIDUOUS SHRUBS CONT.							
S4		<i>Spirea japonica</i> 'Little Princess'	Dwarf Red Spirea	60 cm		C.G.	Full Form
SMP		<i>Syringa meyeri</i> 'Paladin'	Purple Dwarf Korean Lilac	60 cm		C.G.	Full Form
VAC		<i>Viburnum acerifolium</i>	Maple-leaf Viburnum	50 cm		C.G.	Full Form
CONIFEROUS SHRUBS							
TH1		<i>Taxus media</i> 'Hilli'	Hill's Yew	70 cm		C.G.	Full Form
ORNAMENTAL GRASSES							
CAC		<i>Calamagrostis alachua</i> 'Karl Foerster'	Karl Foerster Feather Reed Grass		5 Gal.	Full Form	
DEC		<i>Deschampsia cespitosa</i>	Tufted Hairgrass		2 Gal.	Full Form	
HPA		<i>Hyxtrix patula</i>	Botenbush Grass		2 Gal.	Full Form	
LMB		<i>Liriope muscari</i> 'Big Blue'	Big Blue Lily Turf		2 Gal.	Full Form	
PAW		<i>Panicum virgatum</i>	Switch Grass		2 Gal.	Full Form	
PERENNIALS							
AB1		<i>Asilbe</i> 'Bridal Veil'	Bridal Veil White Asilbe		2 Gal.	Full Form	
AJH1		<i>Arctostaphylos uva-ursi</i>	Bearberry		1 Gal.	Full Form	
EDH		<i>Echinacea purpurea</i>	Purple Cone Flower		2 Gal.	Full Form	
HJS		<i>Hemerocallis</i> 'Joan Senior'	Joan Senior (white) Daylilies		2 Gal.	Full Form	
PLS		<i>Perezovskia atriplicifolia</i> 'Little Spire'	Little Spire Russian Sage		2 Gal.	Full Form	
POL		<i>Polygonatum multiflorum</i>	Solomuna seal		2 Gal.	Full Form	

	Proposed Deciduous Tree		Proposed Coniferous Tree		Prop. Sodded Area Typ.
	Proposed Shrubs & Perennials		Proposed 150mm ht. Landscape Curb		Prop. Unit Paving Type 2
	Prop. Ornamental 1.2m ht. Metal Fence		Proposed 300mm ht. Landscape Curb		Prop. Unit Paving Type 3
	Prop. 1.8m ht. Wood Fence		Proposed 900mm ht. CIP Conc. Planter		Prop. Unit Paving Type 4
	Prop. 1.5m ht. Chain Link Fence		Proposed Pergola		Prop. Bike Ring
					Property Line

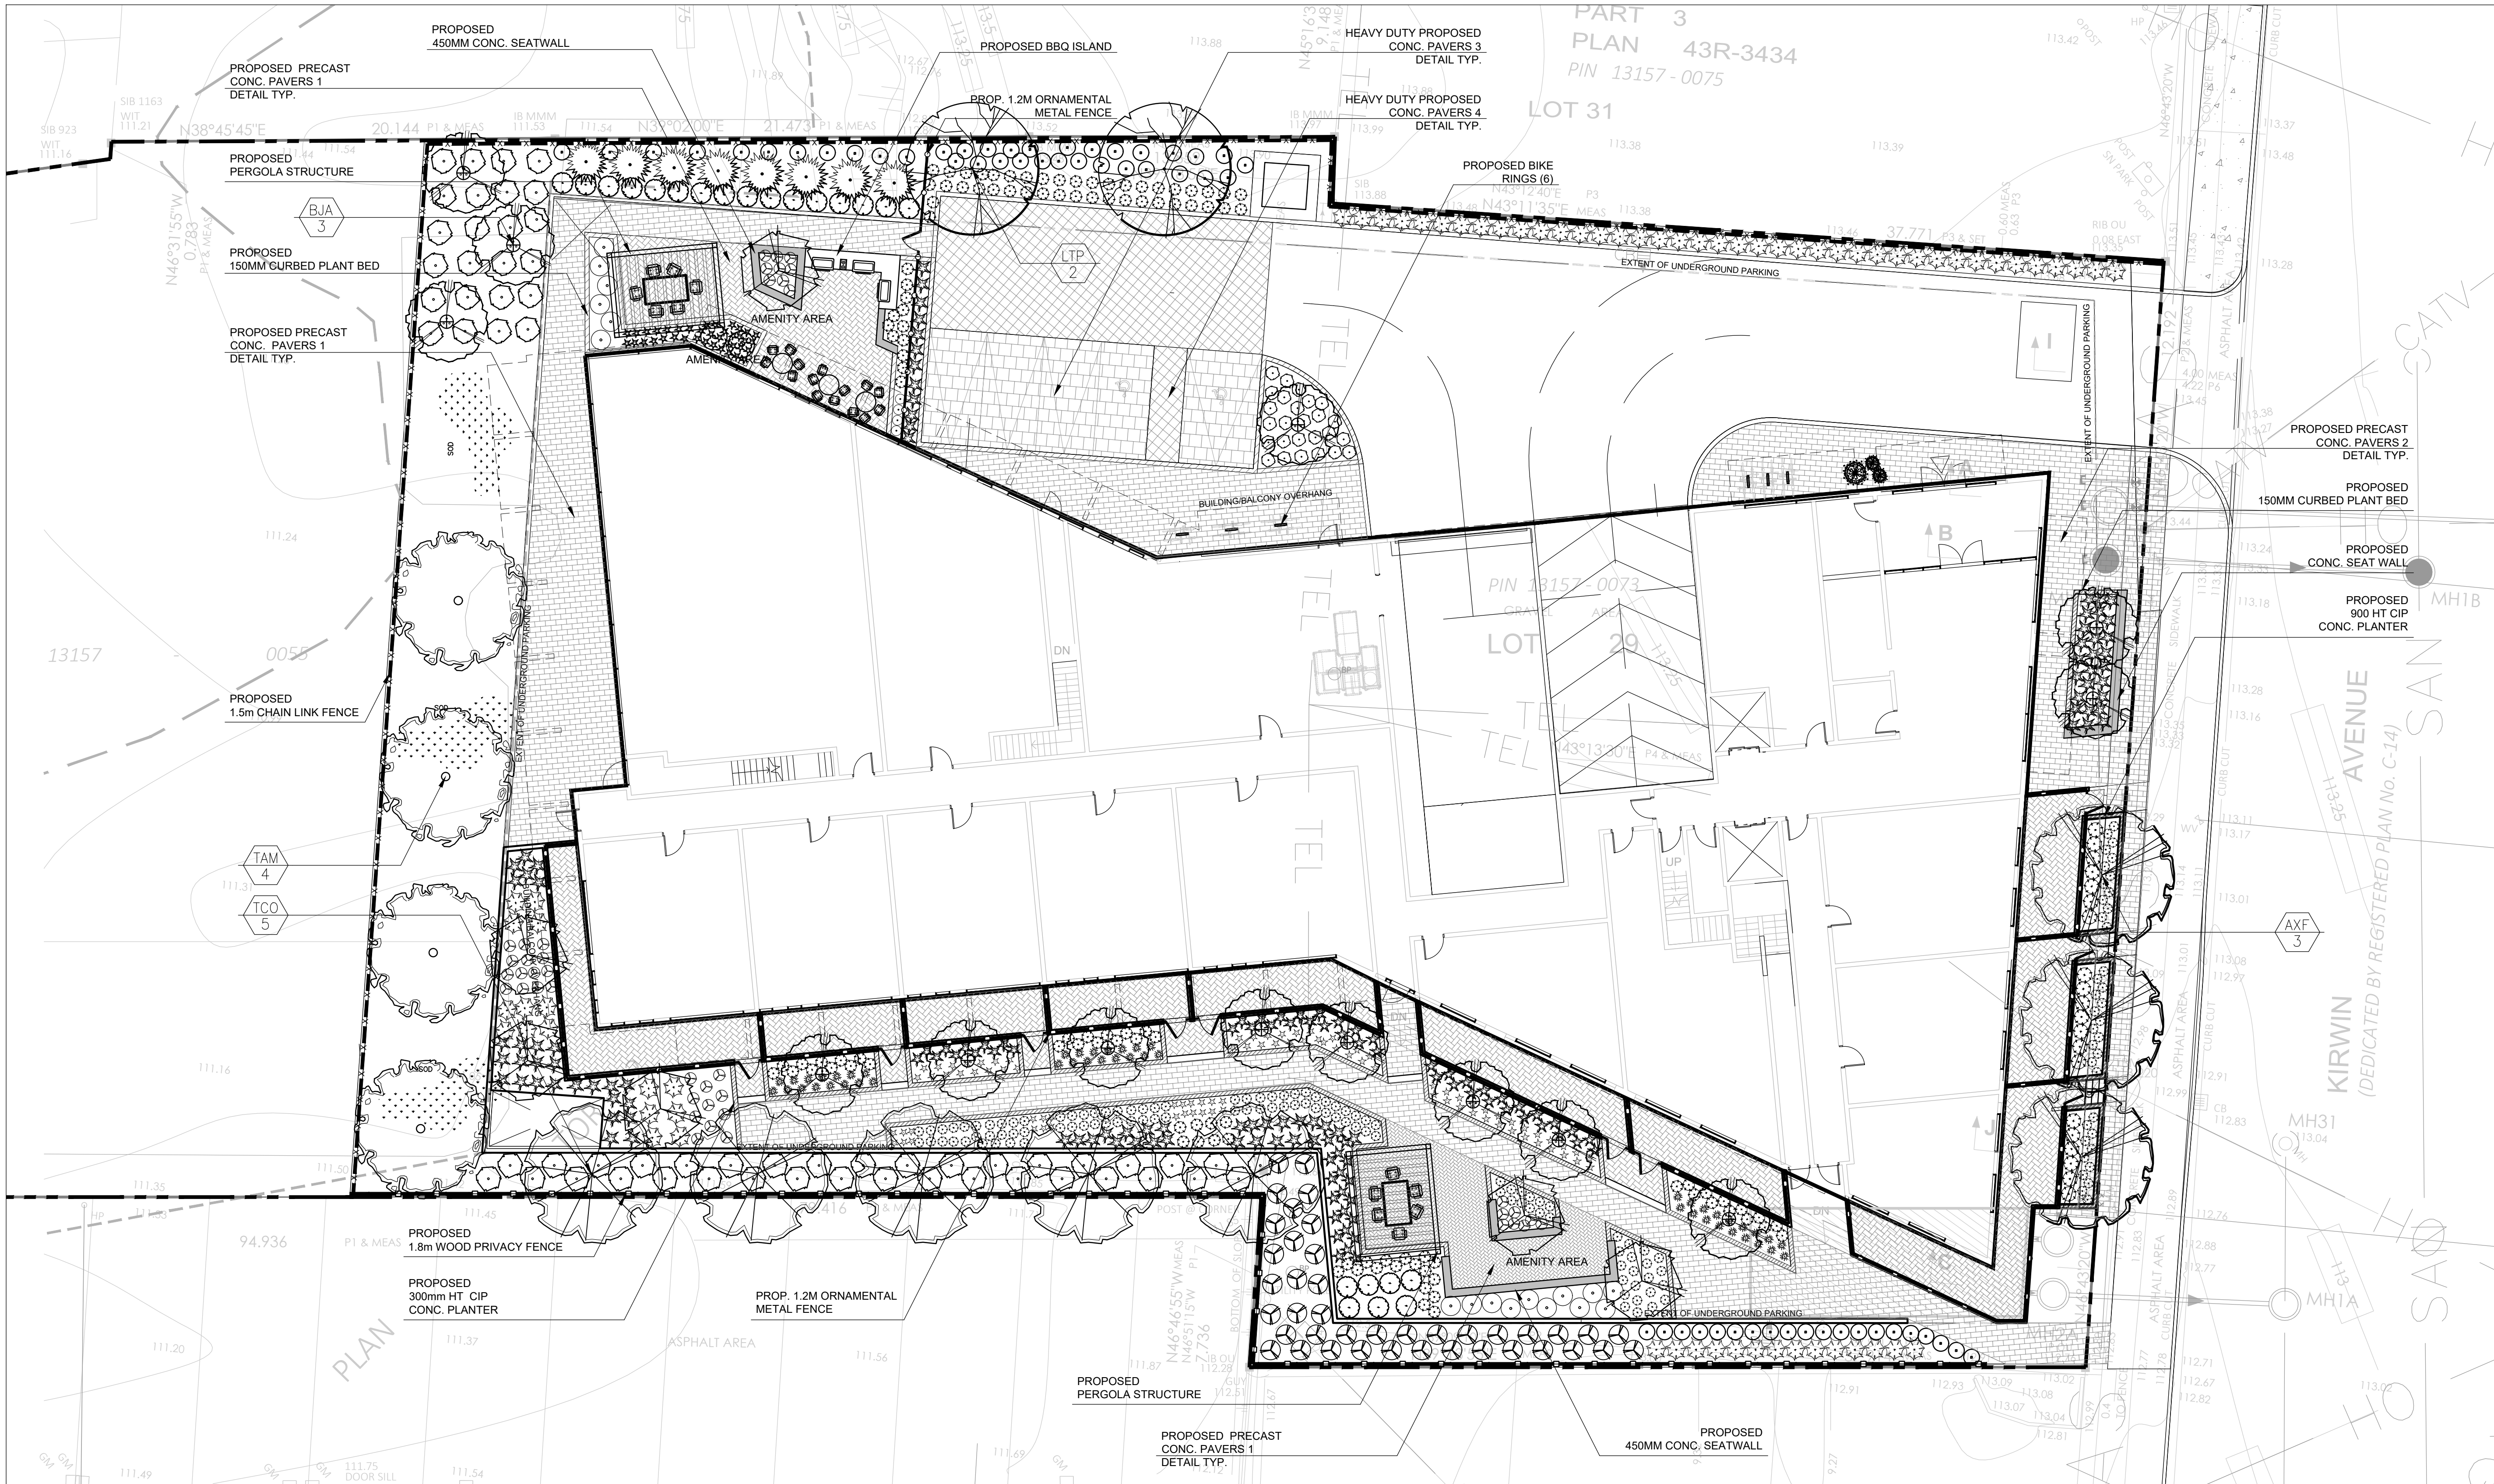

Architect:

Municipality:



MISSISSAUGA

Notes:

04	Issued for Coordination	03/09/21
03	Issued for Coordination	02/26/21
02	Issued for Review	02/19/21
01	Issued for Review	01/28/21
No.	Revision	Date

North: 

Stamp: 

Project:
**Proposed Residential
Development**
3016 Kirwin Ave.
Mississauga, Ontario

Scale: **1:150** Date: **Jan. 2021**
 Drawn By: **C.F.** Checked By: **L.M.**

Landscape Plan

Project No. **21108** Sheet No. **L1-01**

[illegible]