


P

Appendix P: PRELIMINARY DESIGN PLAN – INTERIM PREFERRED SOLUTION




Engineering
for **people**

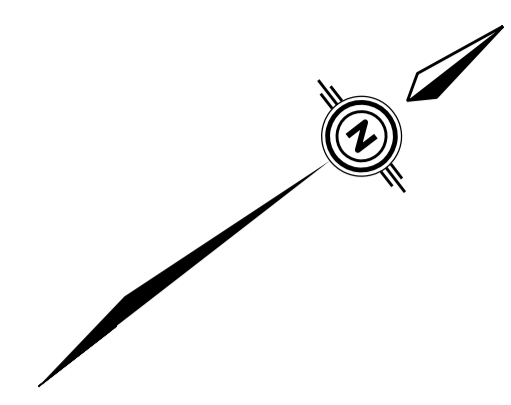

SERVICE DATA					
SERVICE	DATE	INIT.	SERVICE	DATE	INIT.
SAN. SEWERS			GAS MAINS		
STM. SEWERS			BELL U/G CABLE		
WATERMANS			HYDRO U/G CABLE		
M.O.E.			ROGERS U/G CABLE		

REVISIONS		
DATE	DETAILS	INIT.

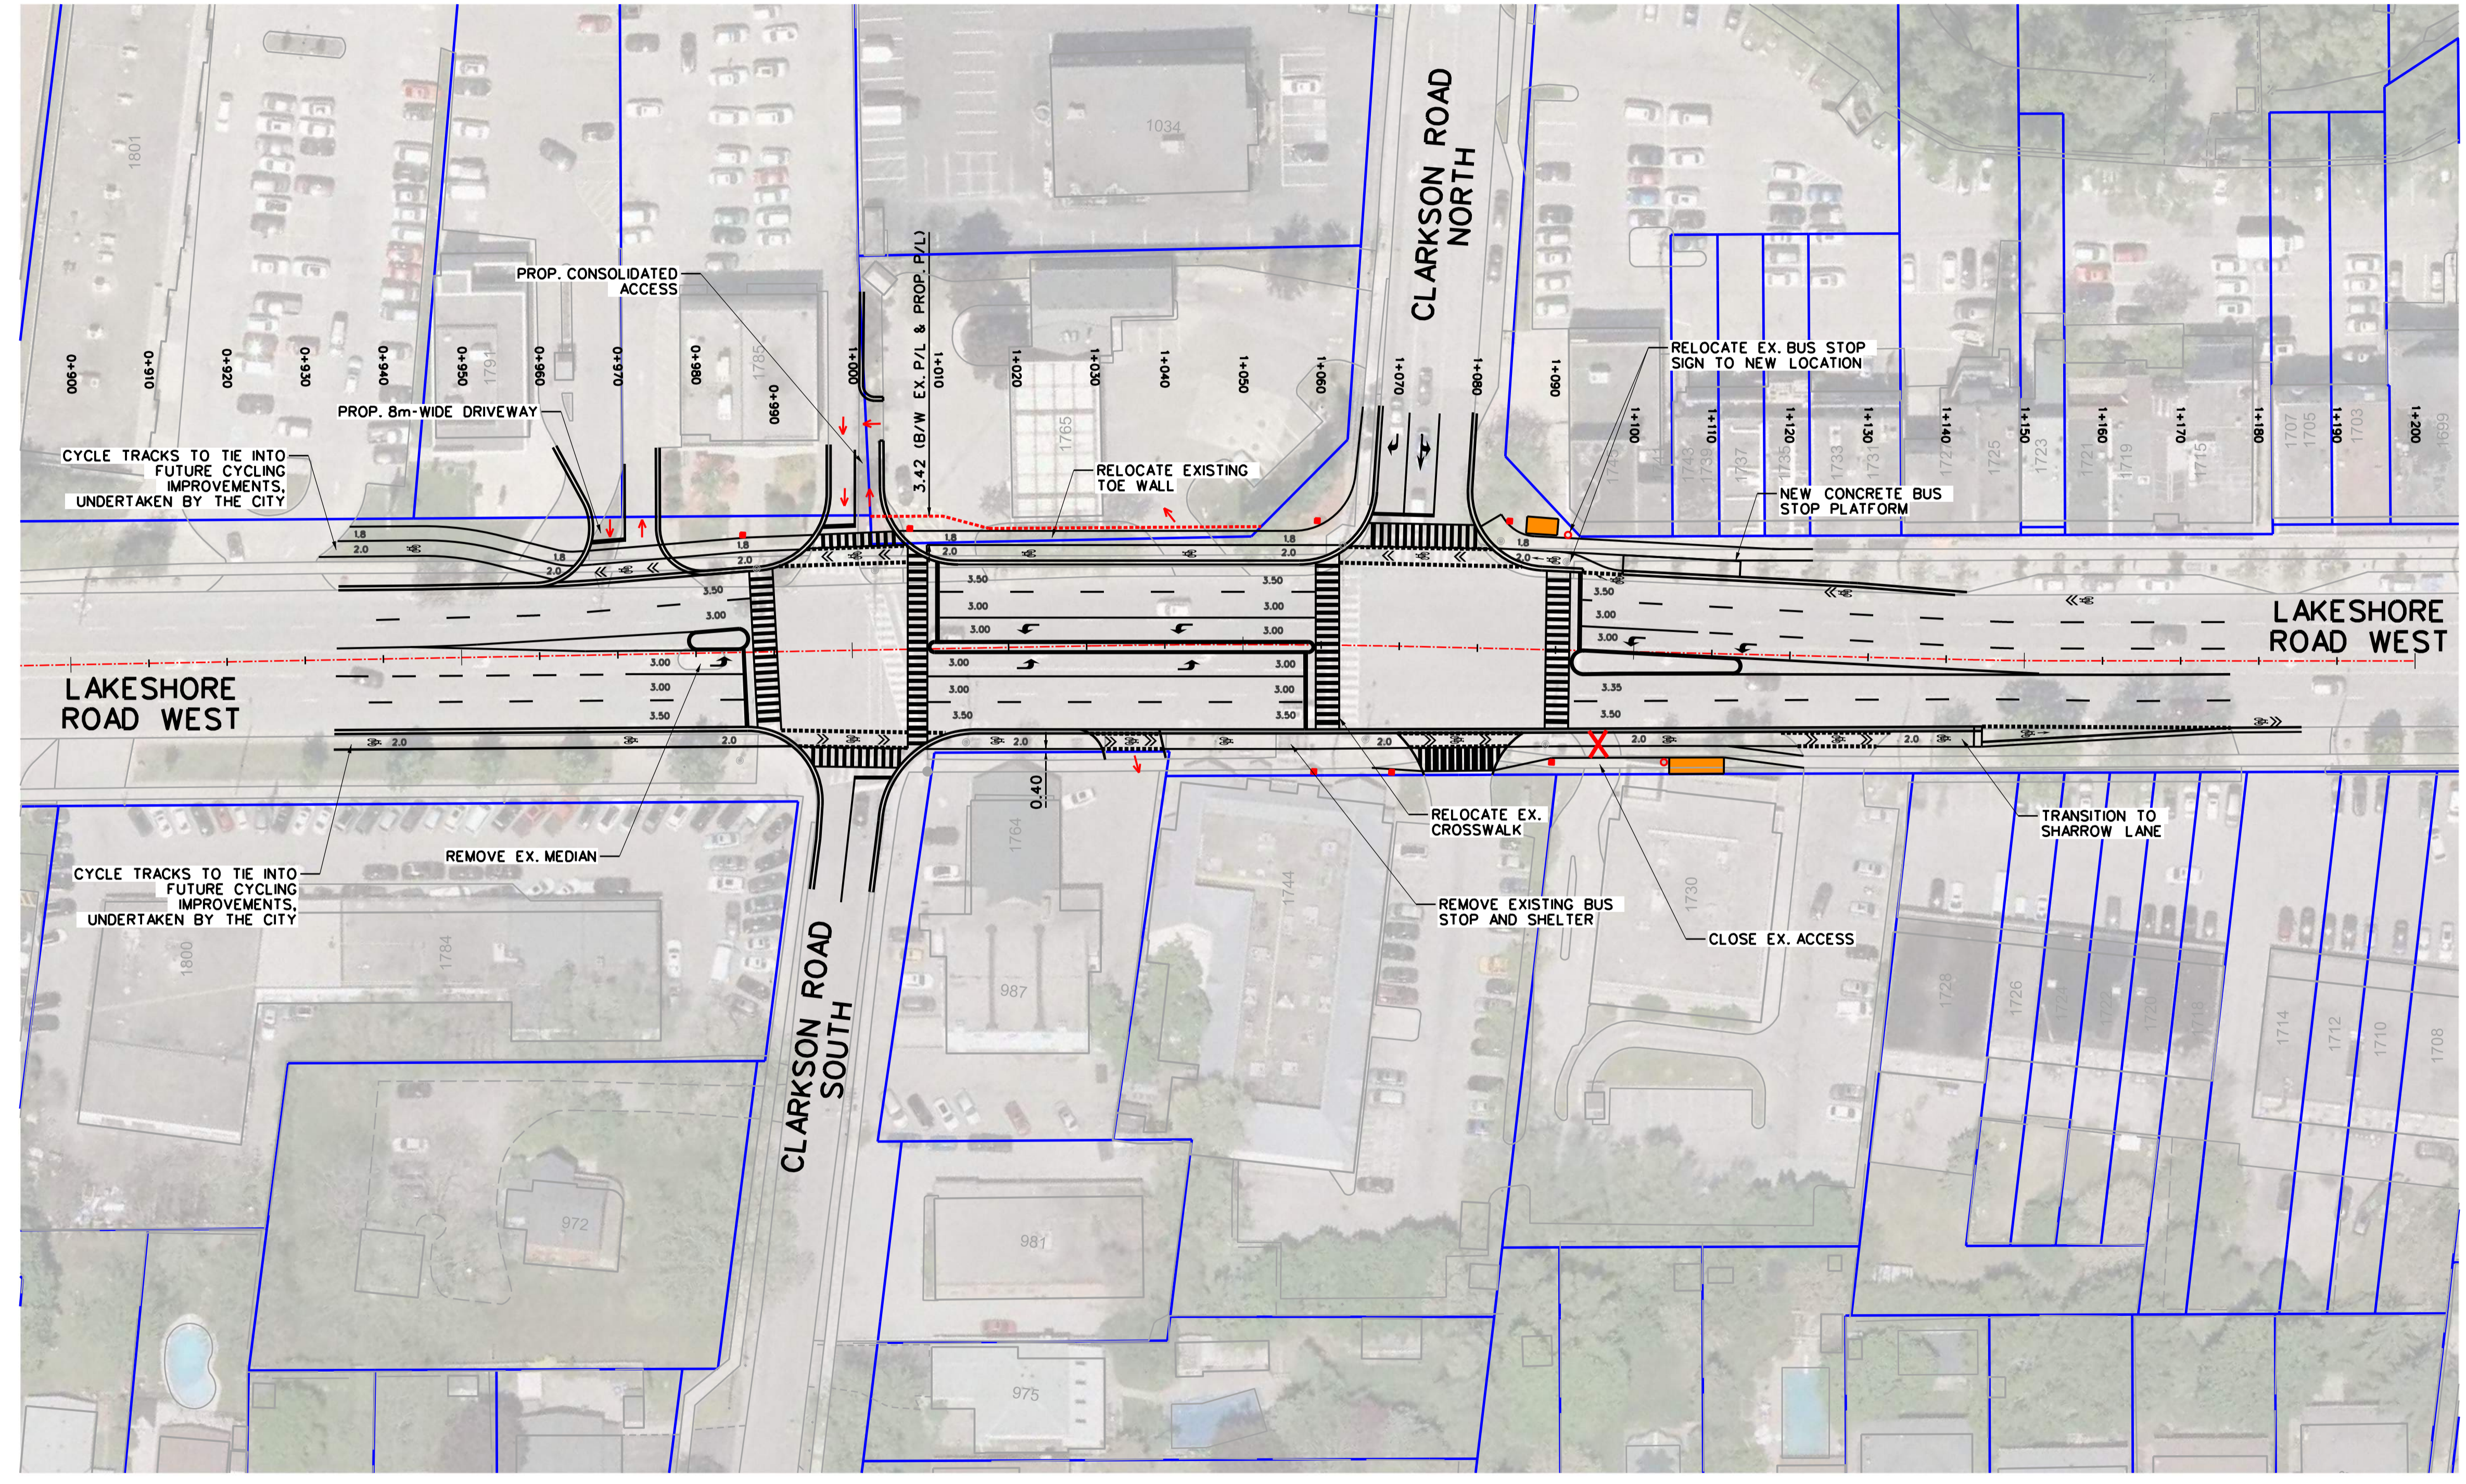

LEGEND

- POTENTIAL SIGNAL POLE/HYDRO POLE LOCATIONS
- EXISTING PROPERTY BOUNDARIES
- - - - PROPOSED RIGHT-OF-WAY
- PROPOSED BUS SHELTER
- PROPOSED BUS STOP SIGN
- ↓ TRAFFIC DIRECTION

DESIGN BY -----	APPROVED BY -----
DEPARTMENTAL APPROVAL -----	-----

MISSISSAUGA

PRODUCED FOR - T&W, ENGINEERING AND WORKS

CLARKSON RD AN LAKESHORE RD INTERSECTIONS EA: INTERIM PREFERRED SOLUTION PRELIMINARY UTILITY CONFLICT PLAN

SCALE	HOR. 1:500	AREA	PROJECT No. 8001266
C.A.D.D. BY	T.Y.	CHECKED BY	D.M.
DATE	AUG 2022	SHEET	1 OF 1

1266-P-07-001