


S

Appendix S: UTILITY CONFLICT PLAN – INTERIM PRFERRED SOLUTION




Engineering
for **people**

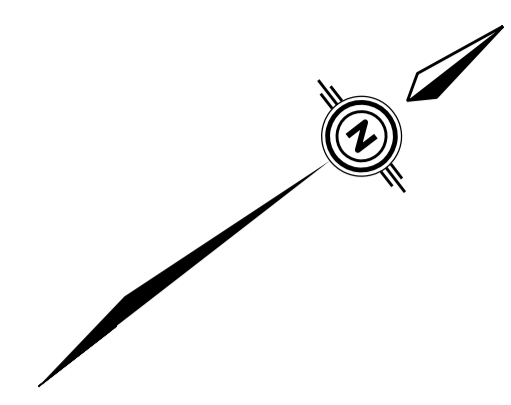

SERVICE DATA					
SERVICE	DATE	INIT.	SERVICE	DATE	INIT.
SAN. SEWERS			GAS MAINS		
STM. SEWERS			BELL U/G CABLE		
WATERMANS			HYDRO U/G CABLE		
M.O.E.			ROGERS U/G CABLE		

REVISIONS		
DATE	DETAILS	INIT.

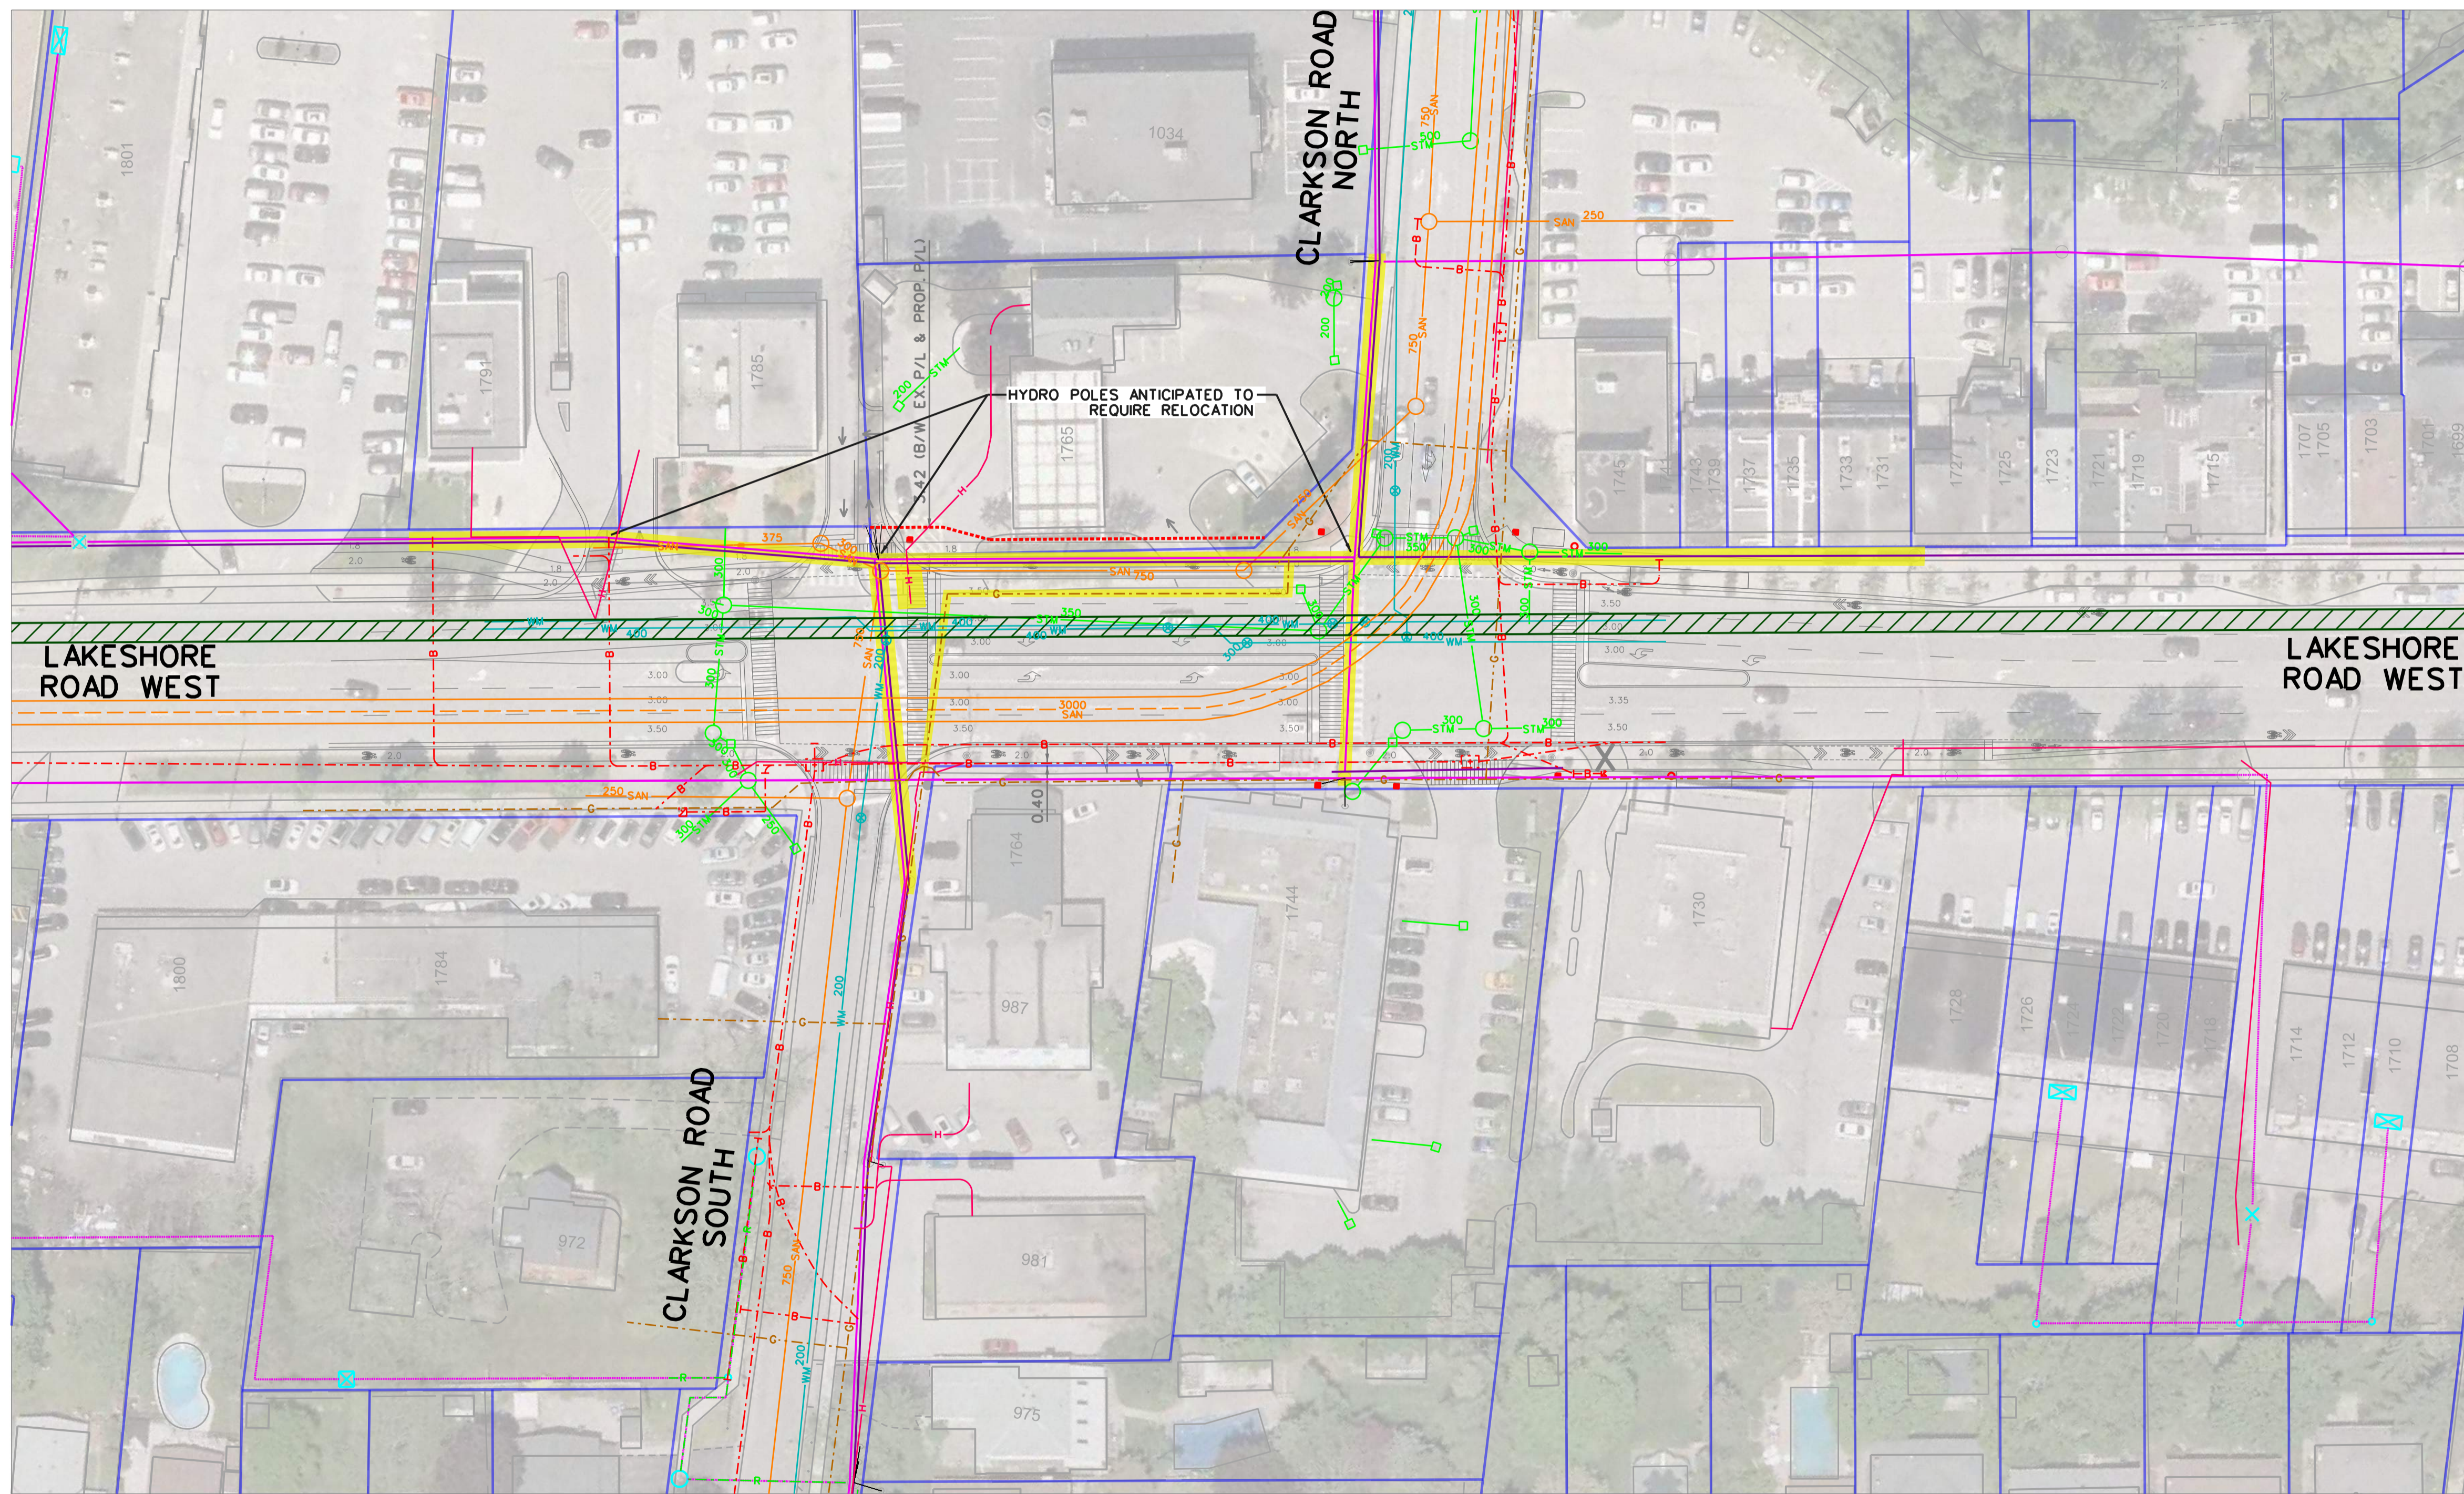

LEGEND

	SAN	SANITARY SEWER
	STM	STORM SEWER
	WM	WATERMAIN
	H	HYDRO CABLE
	G	GAS MAIN
	B	BELL CANADA
		AERIAL COAXIAL CABLE, FIBRE CABLE AND HYDRO LINES
		210 mm FEEDERMAIN
		3000 mm TRUNK SEWER
		POTENTIAL SIGNAL POLE LOCATIONS
		EXISTING TELECOM FACILITIES
		UTILITIES ANTICIPATED TO BE IMPACTED

DESIGN BY	APPROVED BY
DEPARTMENTAL APPROVAL	

MISSISSAUGA
 PRODUCED FOR - T&W, ENGINEERING AND WORKS
CLARKSON RD AN LAKESHORE RD INTERSECTIONS EA: INTERIM PREFERRED SOLUTION PRELIMINARY UTILITY CONFLICT PLAN

SCALE	MOR 1:500	AREA	PROJECT No. 8001266
C.A.D.D. BY	T.Y.	CHECKED BY	D.M.
DATE	AUG 2022	SHEET	1 OF 1
			1266-P-07-001