
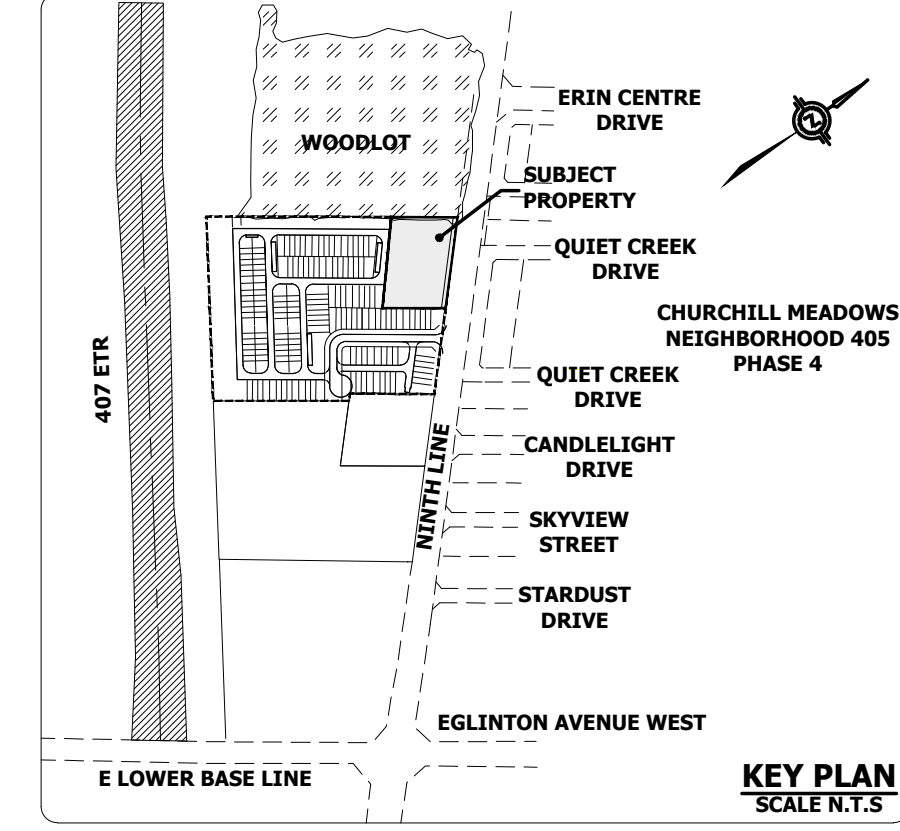


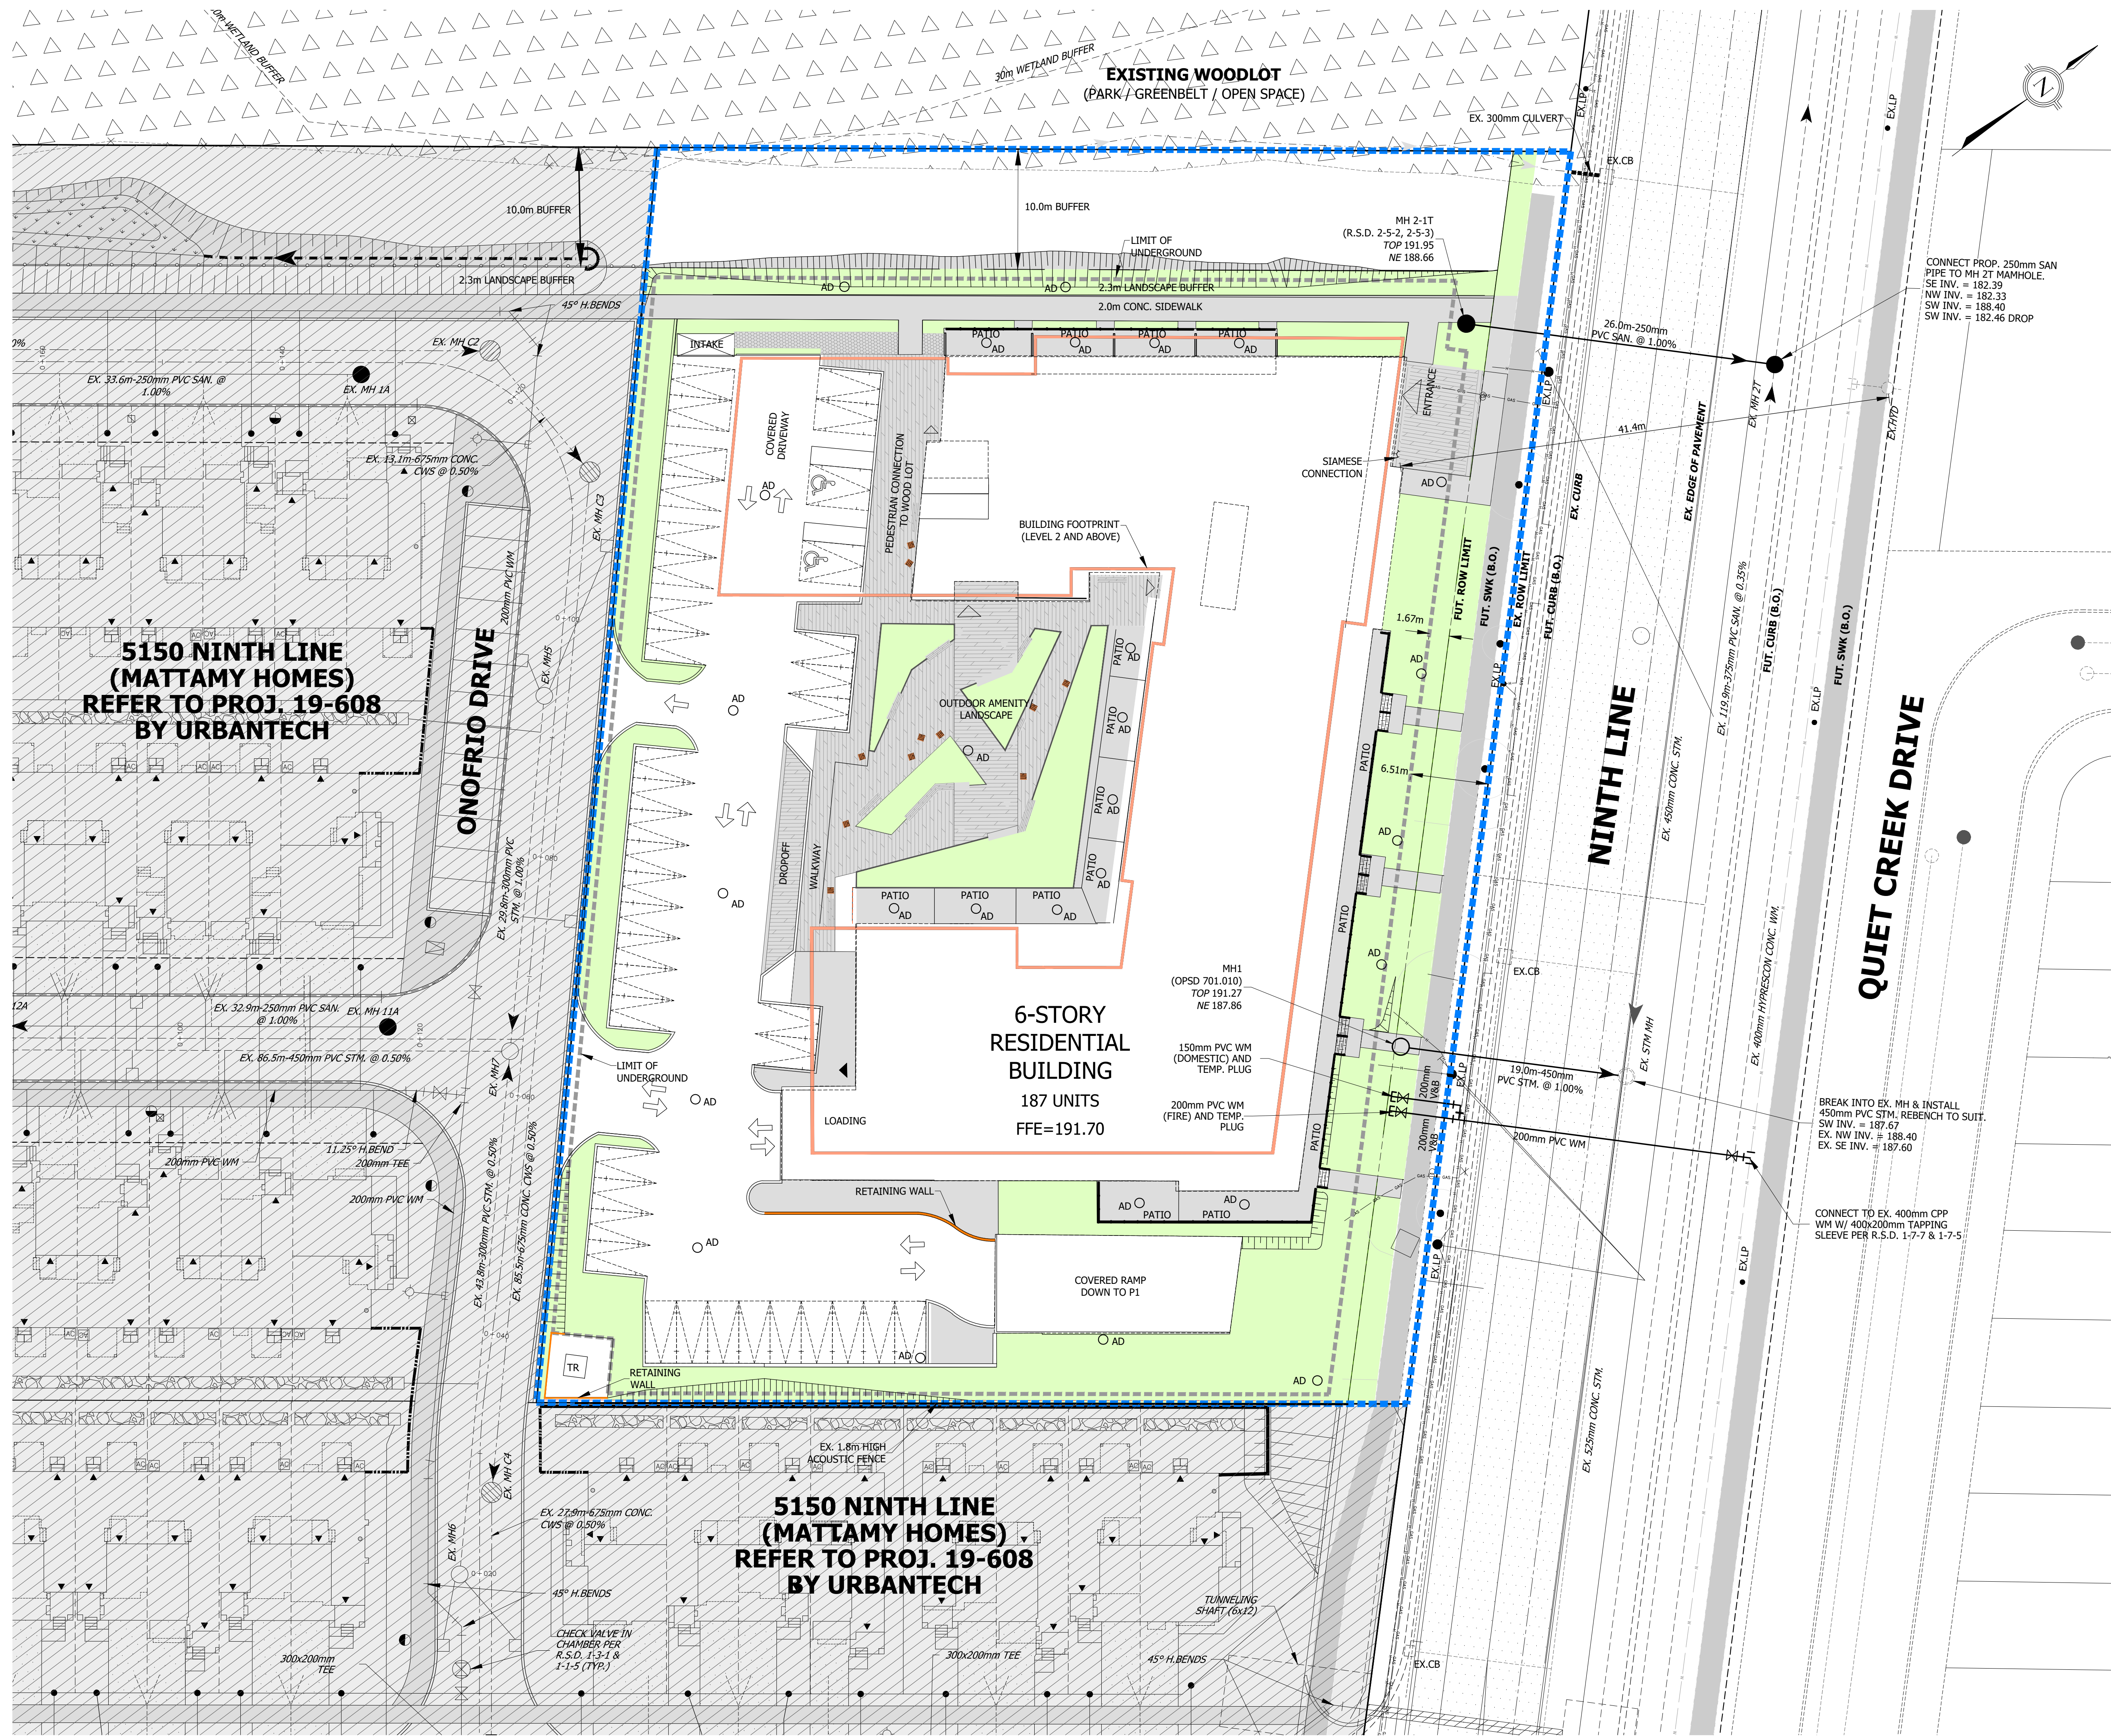


- LEGEND**
- PROPERTY LINE
 - STORM SEWER AND MANHOLE (B.O.)
 - SANITARY SEWER AND MANHOLE
 - SANITARY SEWER AND MANHOLE (B.O.)
 - EXISTING STORM SEWER AND MANHOLE
 - EXISTING SANITARY SEWER AND MANHOLE
 - EXISTING WATERMAIN
 - EXISTING GAS LINE
 - EXISTING HYDRO
 - AREA DRAIN
 - BOREHOLE LOCATION
 - HYDRANT & VALVE
 - VALVE AND BOX
 - EXTERNAL / EXISTING WORKS, NOT PART OF THIS APPROVAL
 - EXISTING EDGE OF PAVEMENT
 - LANDSCAPE AREA
 - WETLAND
 - WOODLOT

BENCHMARK:
ELEVATIONS ARE REFERRED TO THE CITY OF MISSISSAUGA CONTROL MONUMENT No. 075033001, A BRASS CAP IN CONCRETE CYLINDER, LOCATED 9m ON EAST SIDE OF THE CENTRELINE OF NINTH LINE, 14m NORTH OF THE CENTRELINE OF ROADSIDE WAY, HAVING A PUBLISHED ELEVATION OF 183.81 METRES.

CUT CROSS IN THE CONCRETE SIDEWALK ON THE SOUTH SIDE OF THE MIDDLE ENTRANCE INTO THE SUBJECT PROPERTY, 3.3m WEST OF THE SIGN SHOWN ON THE FACE OF THE PLAN, ELEVATION = 191.05 METRES.

No.	REVISION	DATE	BY
5			
4			
3			
2	ISSUED FOR SECOND ZONING SUBMISSION	AUG. 2022	S.R.
1	ISSUED FOR FIRST ZONING SUBMISSION	NOV. 2021	S.R.

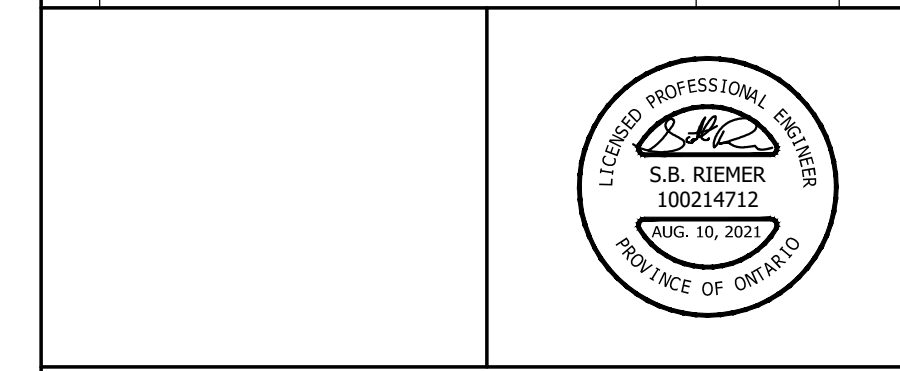

Urbantech Consulting
A Division of Leighton-Zec Ltd.
3760 14th Avenue, Suite 301,
Markham, ON, L3R 3T7
TEL. 905.946.9461 • urbantech.com

5160-5170 NINTH LINE
MATTAMY (5150 NINTH LINE) LIMITED
7880 KEELE STREET
VAUGHAN, ON, L4K 4G7
(905)-907-8888

KORSIAK URBAN PLANNING
277 LAKESHORE ROAD EAST
OAKVILLE, ON, L6J 1H9
(905)-257-0227



SERVICING PLAN			
PROJECT #:	21-680	DRAWING:	101
DESIGNED:	Z.K.	CHECKED:	S.R.
DRAWN:	Z.K.	DATE:	OCTOBER 2021
SCALE:	1:250		