


onespace unlimited inc. architecture + interior design 3700 STELLES AVE WEST. SUITE 305.

VAUGHAN,
ONTARIO L4L 8K8 TEL: (416)
848-1245 FAX: (416)
848-1246
WWW.ONESPACEUNLIMITED.COM

No. Date Revision

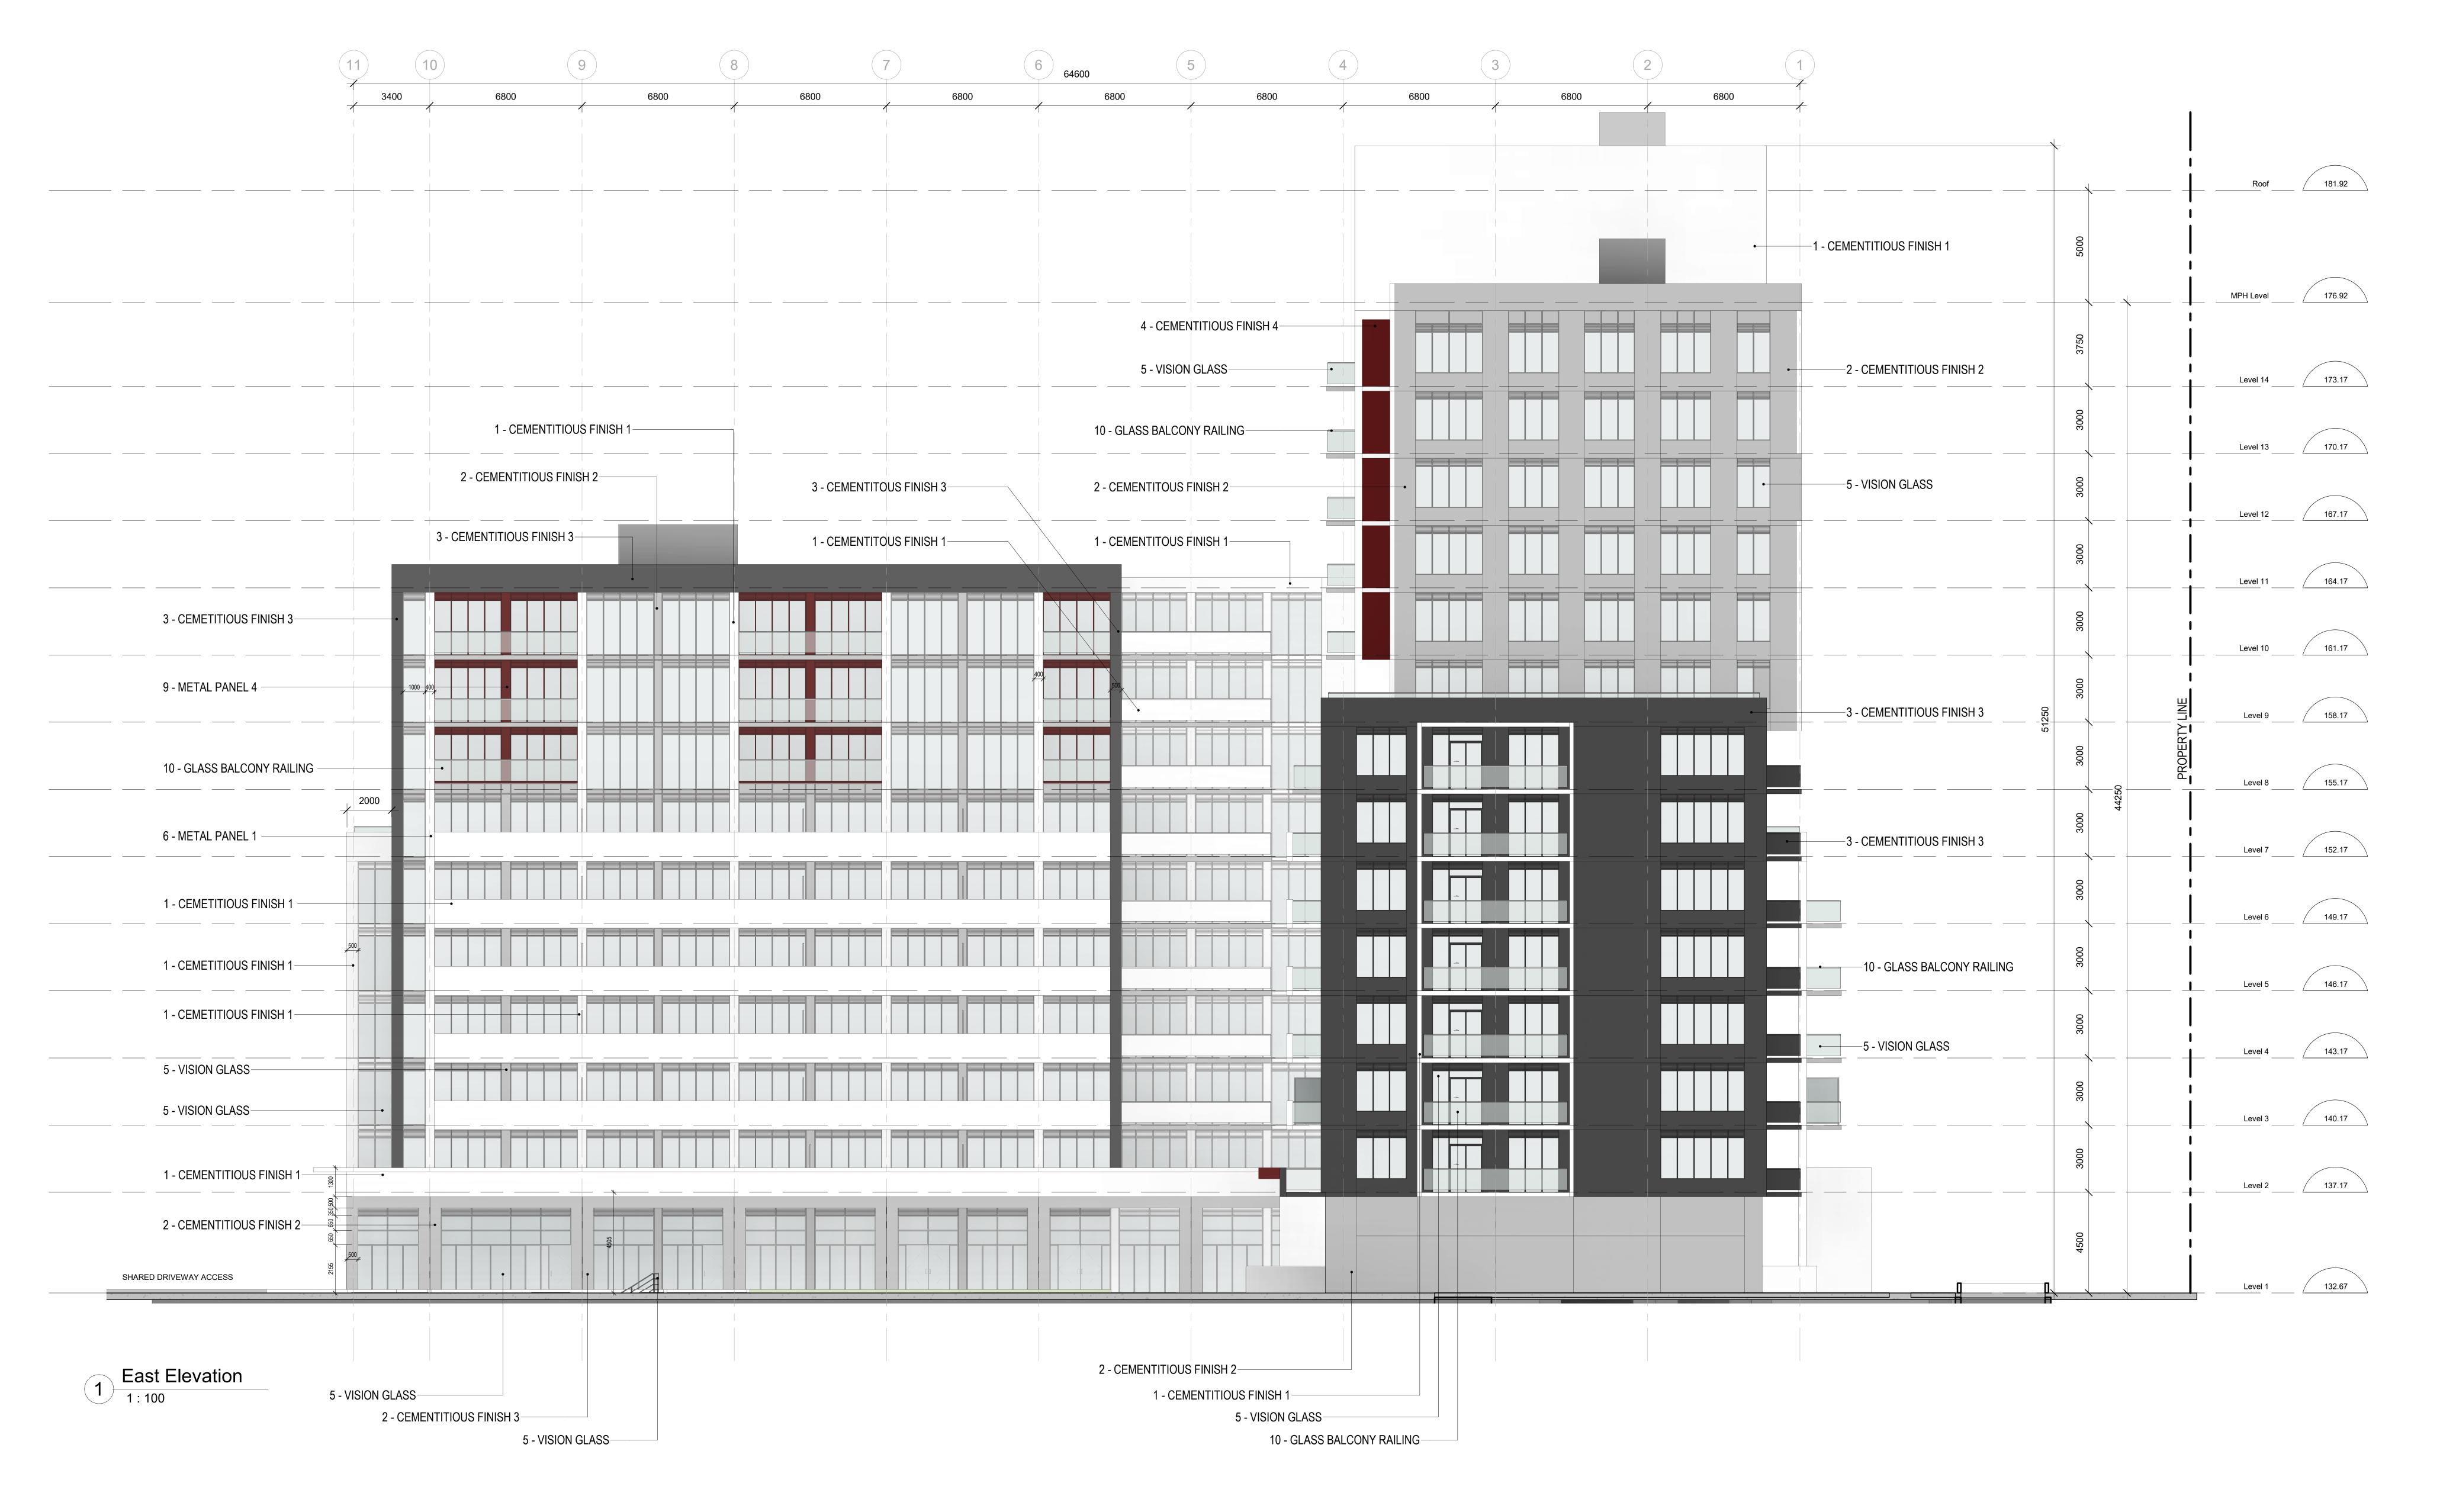

No. DATE ISSUED FOR OPA AND REZONING

ISSUED



ALL DRAWINGS ARE THE PROPERTY OF ONESPACE AND THEY ARE NOT TO BE REPRODUCED IN WHOLE OR IN PART WITHOUT WRITTEN CONSENT FROM ONESPACE.

DRAWINGS ARE INTENDED TO CONVEY SCOPE OF WORK AND INDICATE GENERAL AND APPROXIMATE LOCATION, ARRANGEMENT AND SIZES OF MATERIALS AND PRODUCTS.

ALL CONSTRUCTION TO BE ACCORDING TO BEST COMMON PRACTICE AND CONFORM TO THE ONTARIO BUILDING CODE IN EFFECT AT THE TIME.

CLIENT

1785 Bloor Holdings Inc. 181 Eglinton Avenue East, Suite 204, Toronto, ON M4P 1J4 ADDRESS 1785 Bloor St.

1785 Bloor Street, Mississauga,
ON L4X 1S8

East Building Elevation

EXTERIOR MATERIALS LEGEND

5 VISION GLASS

1 CEMENTITIOUS FINISH 1 (WHITE)

2 CEMENTITIOUS FINISH 2 (GREY)

CEMENTITIOUS FINISH 4 (RED)

METAL PANEL 1 (WHITE)

METAL PANEL 2 (GREY)

METAL PANEL 4 (RED)

10 GLASS BALCONY RAILING

11 BIRD FRIENDLY GLAZING

METAL PANEL 3 (CHARCOAL)

CEMENTITIOUS FINISH 3 (CHARCOAL)

 PROJECT NUMBER
 DATE

 21045
 27May2022

 SCALE
 PLOTTED DATE

 As indicated
 2022-05-27 1:50:25 PM

A-301