



**LEGEND**



SHRUB PLANTING

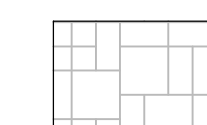

CONCRETE UNIT PAVER

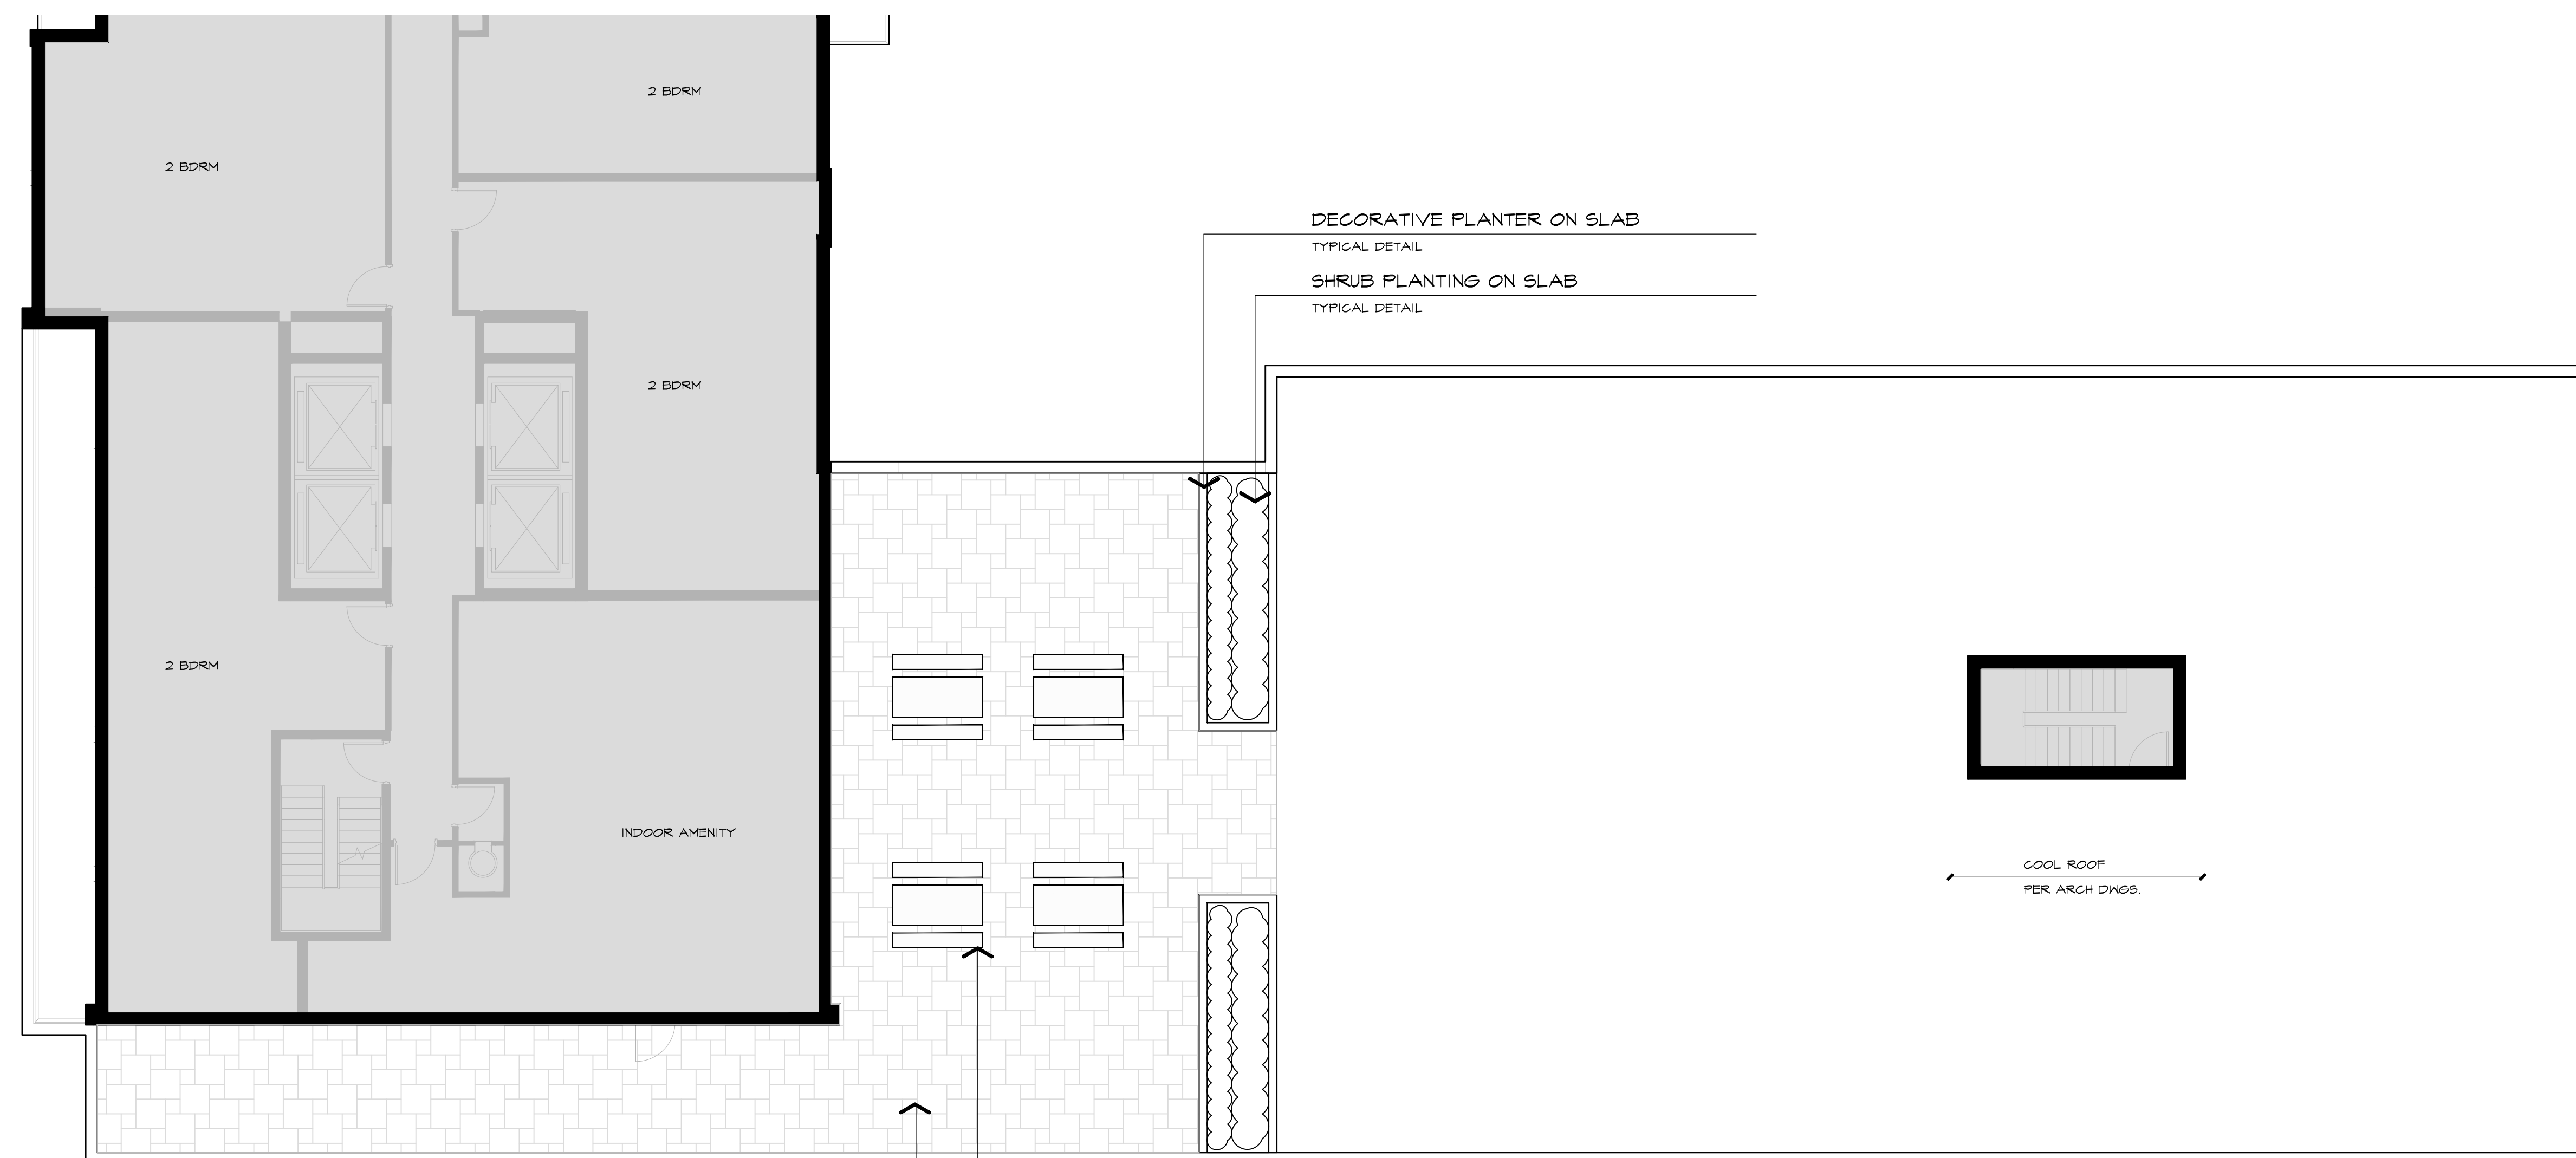

DECORATIVE PLANTER ON SLAB

TYPICAL DETAIL

SHRUB PLANTING ON SLAB

TYPICAL DETAIL

2 BDRM

2 BDRM

2 BDRM

2 BDRM

INDOOR AMENITY

COOL ROOF

PER ARCH DWGS.

PICNIC TABLE

TYPICAL DETAIL

CONCRETE UNIT PAVER

TYPICAL DETAIL

PROPERTY LINE

BASE INFORMATION OBTAINED ELECTRONICALLY FROM ONESPACE UNLIMITED INC. (JOB NO. 21045; TEL:416-848-1245)

no.	date	version	by
2.	MAY 27 2022	ISSUED FOR OPA/ZBA	AL/EK
1.	APR 04 2022	ISSUED FOR REVIEW	AL/EK

All information hereon to be checked and verified at the site and any discrepancies must be reported to and clarified by the landscape architect before commencing work. All drawings, specifications, details, digital information, etc., prepared by the landscape architect are instruments of service and as such are his property and must be returned at his request.



**ALEXANDER BUDREVICS**  
 & ASSOCIATES LIMITED  
 LANDSCAPE ARCHITECTS

895 Don Mills Road, Second Tower, Suite 212  
 Toronto, Ontario, Canada, M3C 1W3

416.444.5201

www.budrevics.com

project  
**BLOOR STREET**  
 1785 BLOOR STREET  
 MISSISSAUGA, ONTARIO  
 1785 BLOOR HOLDINGS INC.

drawing  
**11TH FLOOR AMENITY  
 LANDSCAPE PLAN**

date	MARCH 16, 2022	drawn	AL
scale*	1:100	file	3554 L2 V1-220524
direction		project no.	3554
		sheet no.	L-2

\*NOTED SCALE IS APPLICABLE ONLY WHEN PRINTED ON ARCH D (34"x36") SIZE SHEET