

01	27May2022	ISSUED FOR OPA AND RECORDING
No.	DATE	ISSUED




ALL DRAWINGS ARE THE PROPERTY OF ONESPACE AND THEY ARE NOT TO BE REPRODUCED, COPIED, OR IN ANY MANNER WITHOUT THE WRITTEN CONSENT OF ONESPACE.
DRAWINGS ARE INTENDED TO CONVEY SCOPE OF WORK AND GENERAL ARRANGEMENT AND NOT TO BE USED FOR CONSTRUCTION. ALL CONSTRUCTION SHALL BE ACCORDING TO THE ONTARIO BUILDING CODE IN EFFECT AT THE TIME.

CLIENT
1785 Bloor Holdings Inc.
181 Eglinton Avenue East, Suite 204
Toronto, ON M4P 1J4
ADDRESS

1785 Bloor St.
1785 Bloor Street, Mississauga,
ON L4X 1S8

DRAWING
Ground Level Overall Floor Plan

PROJECT NUMBER	DATE
21045	27May2022
SCALE	PLOTTED DATE
1 : 100	2022-05-27 14:11 PM

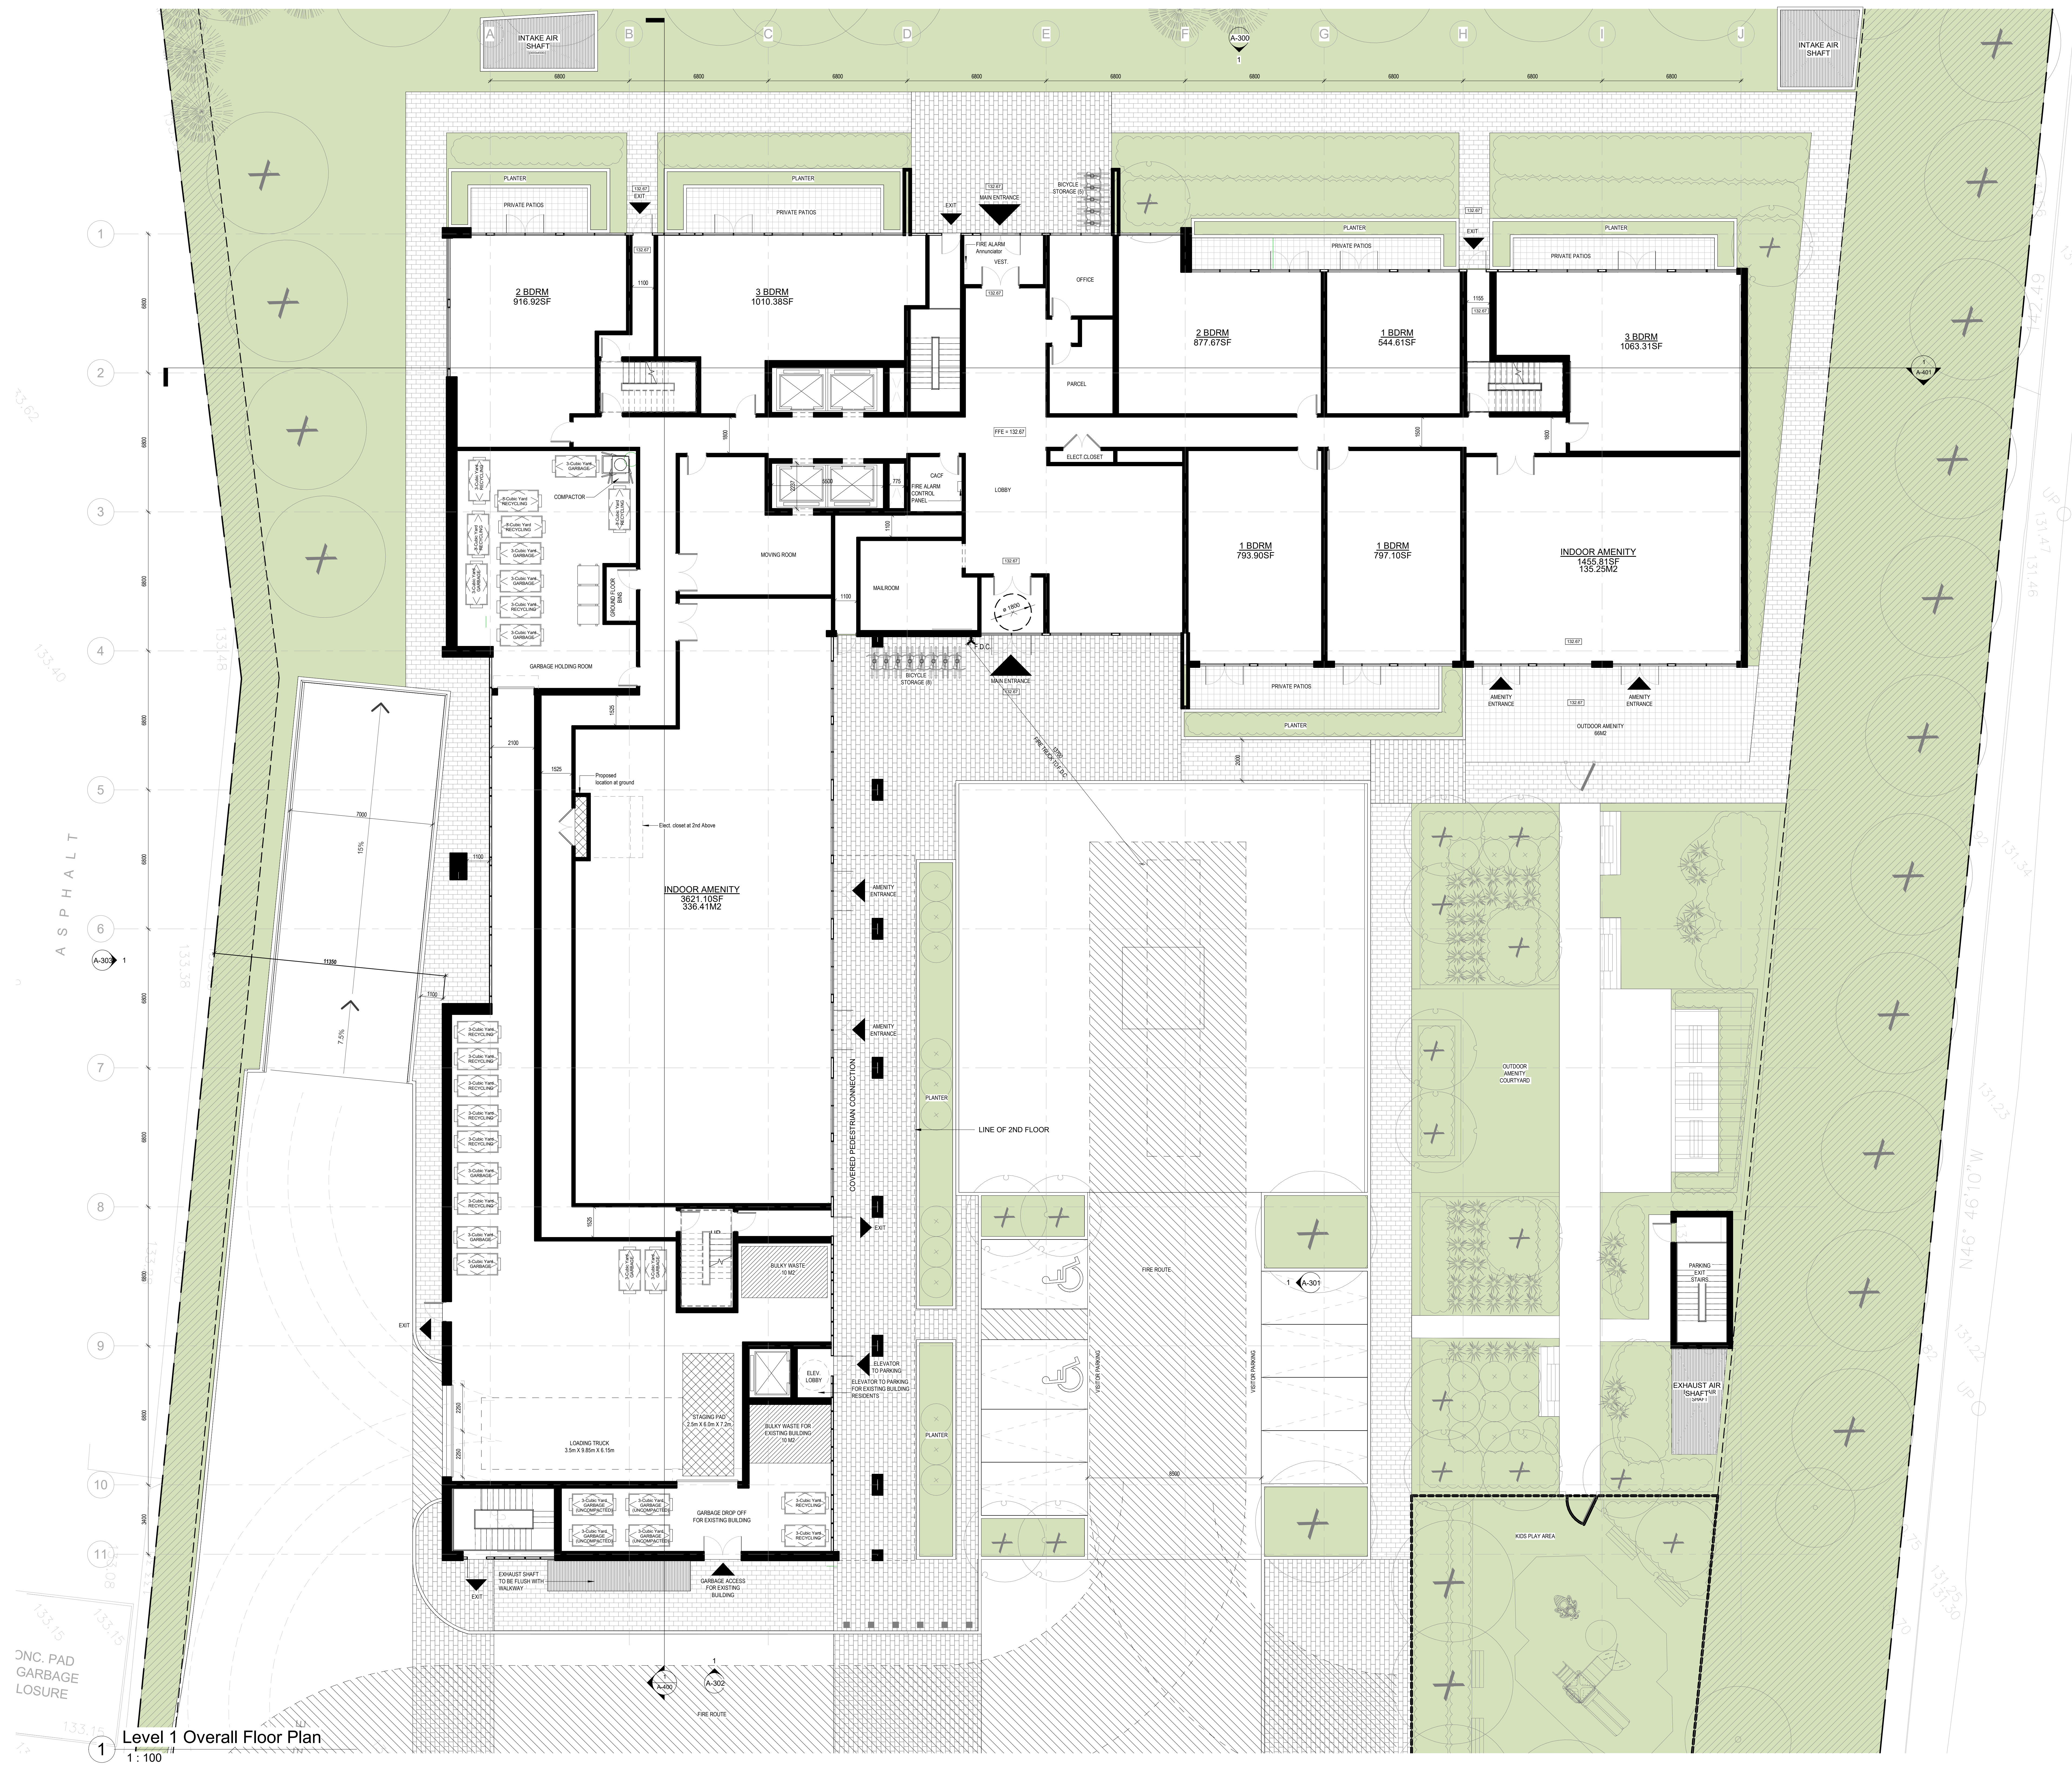

Level 1 Overall Floor Plan

1 : 100