


onespace unlimited inc.
architecture + interior design
3700 STEELES AVE WEST. SUITE 305.
VAUGHAN,
ONTARIO L4L 8K8 TEL: (416)
848-1245 FAX: (416)
848-1246
WWW.ONESPACEUNLIMITED.COM

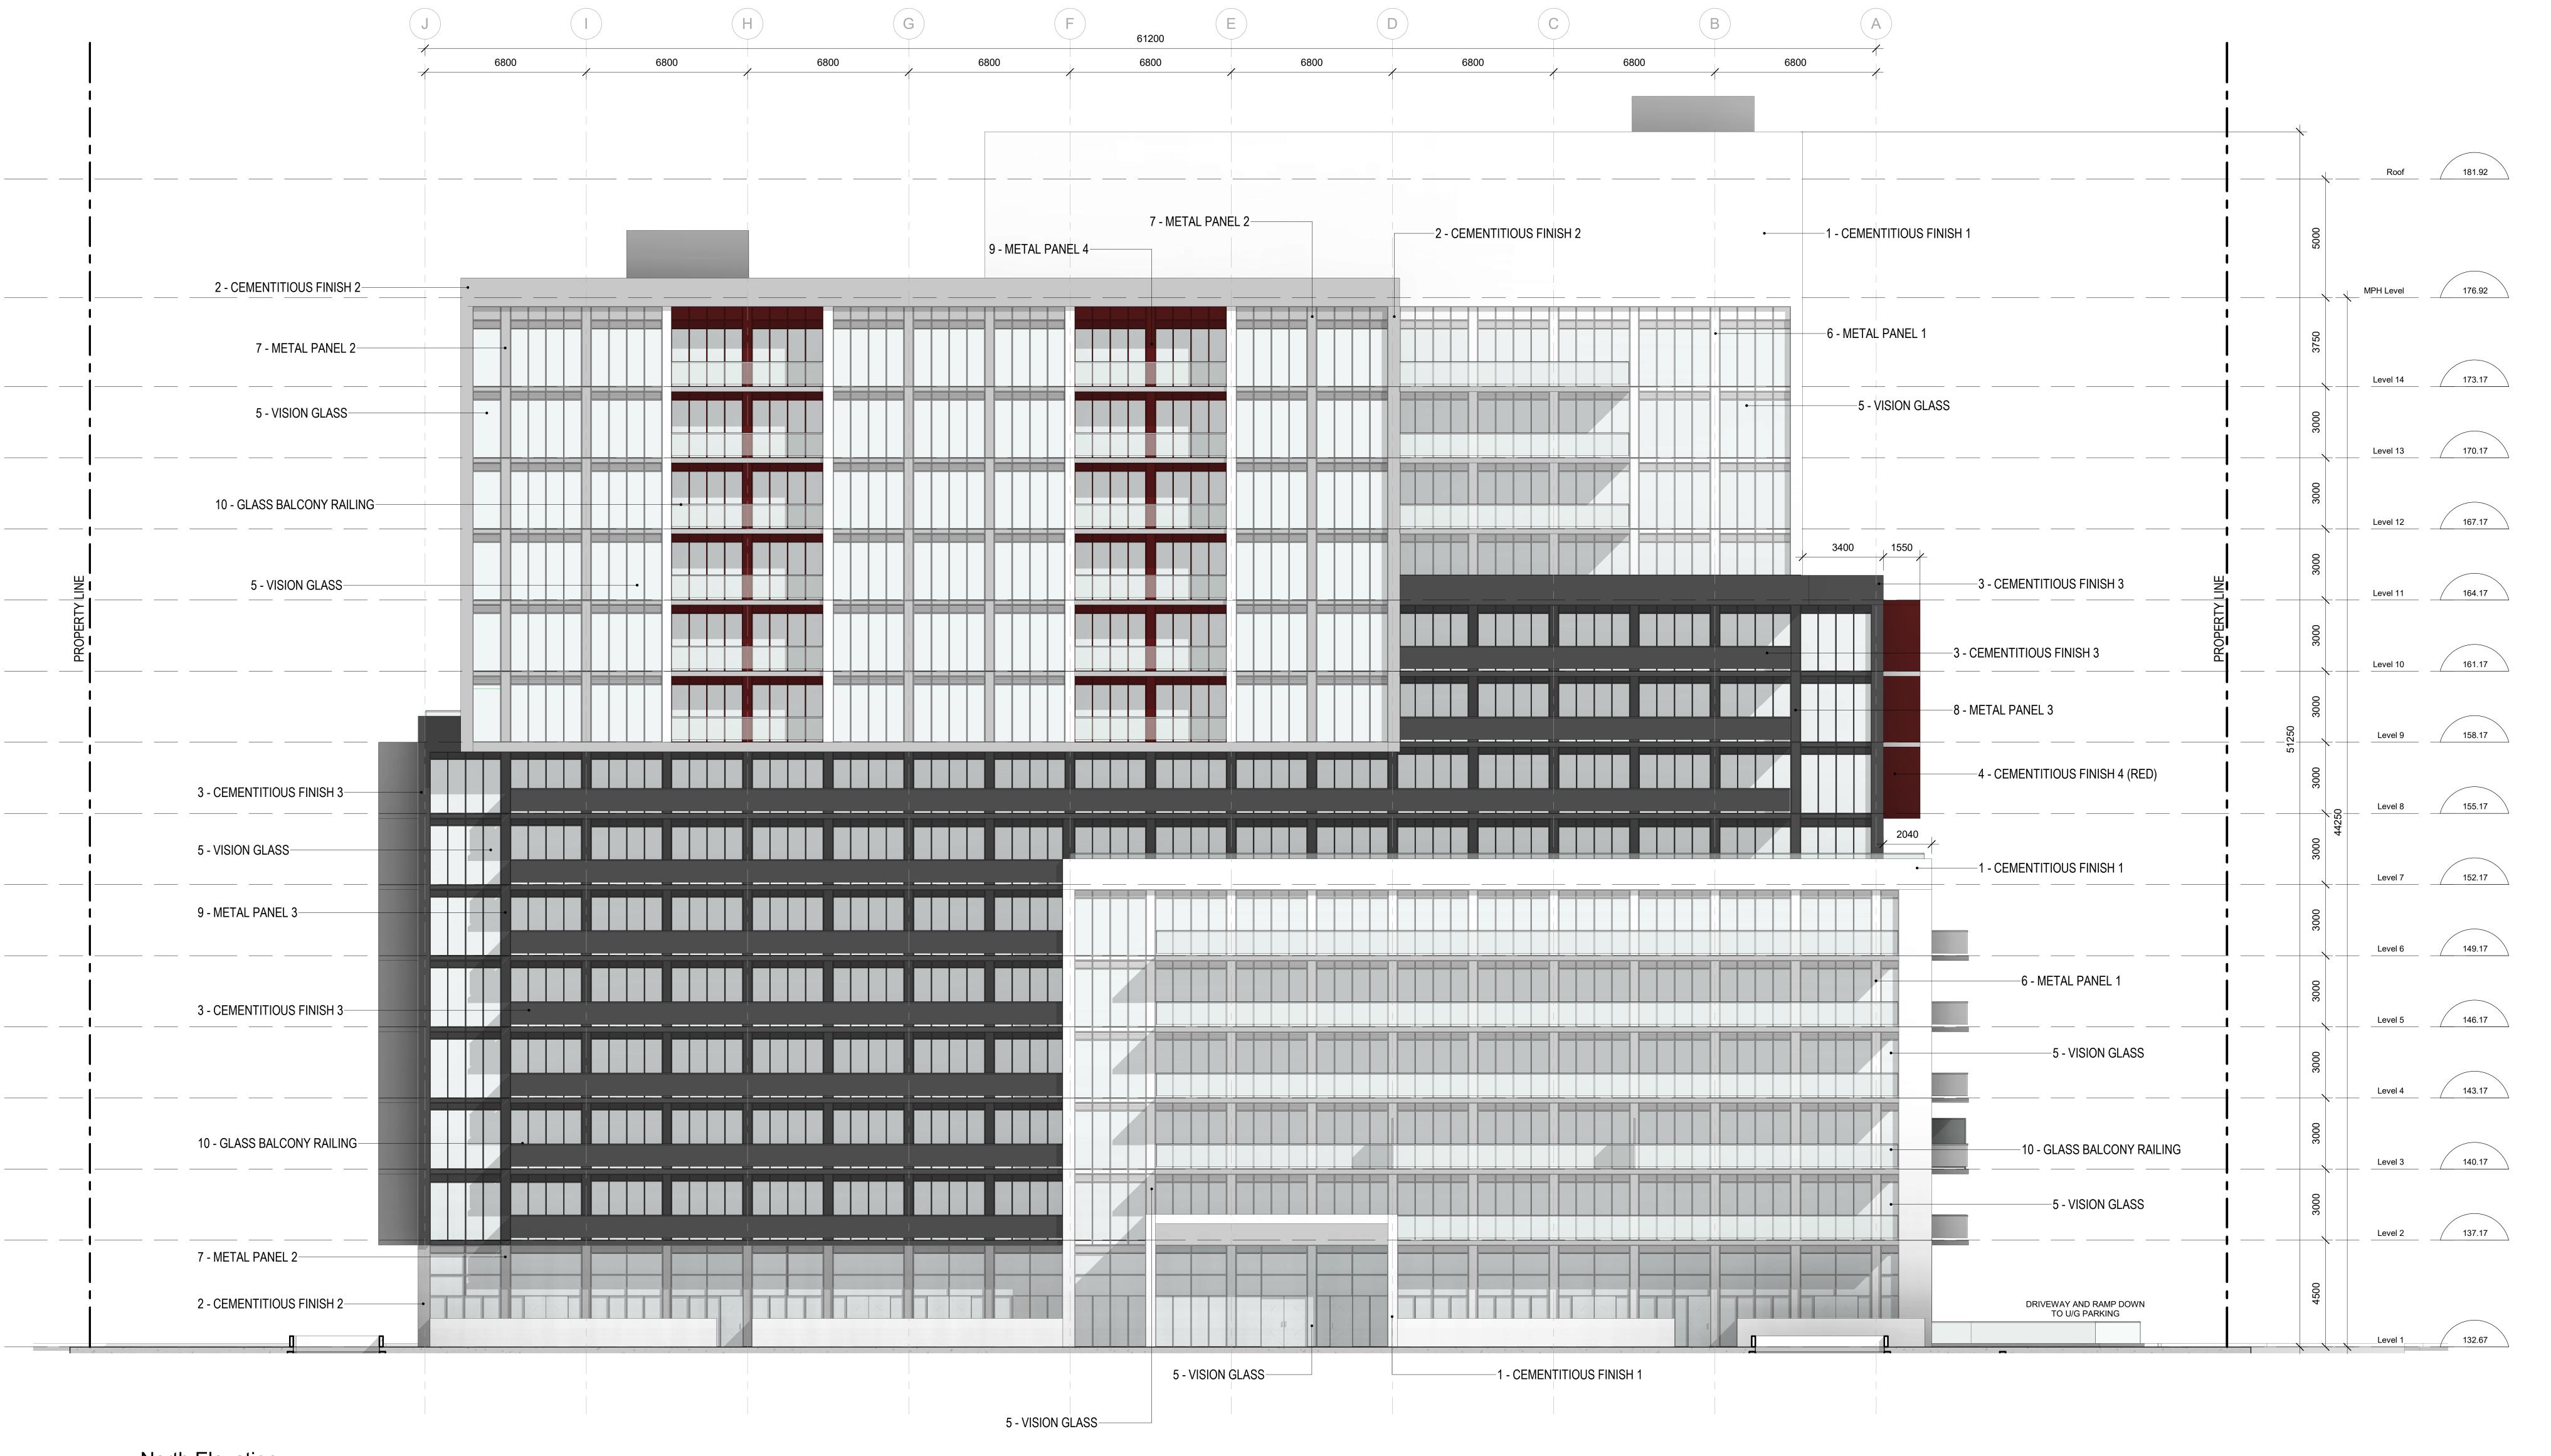

North Elevation
1: 100

No. DATE ISSUED

No. DATE

No. DATE

No. DATE

ALL DRAWINGS ARE THE PROPERTY OF ONESPACE AND THEY ARE NOT TO BE REPRODUCED IN WHOLE OR IN PART WITHOUT WRITTEN CONSENT FROM ONESPACE.

DRAWINGS ARE INTENDED TO CONVEY SCOPE OF WORK AND INDICATE GENERAL AND APPROXIMATE LOCATION, ARRANGEMENT AND SIZES OF MATERIALS AND PRODUCTS.

ALL CONSTRUCTION TO BE ACCORDING TO BEST COMMON PRACTICE AND CONFORM TO THE ONTARIO BUILDING CODE IN EFFECT AT THE TIME.

ROD L. ROWBOTHAM AS LICENCE 5084

1785 Bloor Holdings Inc.
181 Eglinton Avenue East, Suite
204, Toronto, ON M4P 1J4
ADDRESS

1785 Bloor St.
1785 Bloor Street, Mississauga,
ON L4X 1S8

North Building Elevation

PROJECT NUMBER

21045

SCALE

As indicated

DATE

27May2022

PLOTTED DATE

2022-05-27 1:49:10 PM