


WASTE MANAGEMENT STATISTICS

LOADING SPACE	VERTICAL LOADING CLEARANCE	REQUIRED		PROVIDED	
		EXISTING APARTMENT	PROPOSED CONDO	EXISTING APARTMENT	PROPOSED CONDO
	6.15 m			6.15 m	
	3.5 m			3.5 m	
	9.85 m			9.85 m	
	Max 2% Slope				
OVERHEAD DOORS	3.3 m			4.3 m	
	4.5 m			4.5 m	

	REQUIRED FOR EXISTING APARTMENT	REQUIRED FOR PROPOSED CONDO	PROVIDED FOR PROPOSED CONDO	
			EXISTING APARTMENT	PROPOSED CONDO
COMPACTED FRONT END BINS		5 x 3 CUBIC YARD BINS		8 x 3 CUBIC YARD BINS
RECYCLABLE MATERIAL		6 x 3 CUBIC YARD BINS		8 x 3 CUBIC YARD BINS
NON-COMPACTED FRONT END BINS	4 x 3 CUBIC YARD BINS		4 x 3 CUBIC YARD BINS	
RECYCLABLE MATERIAL	2 x 3 CUBIC YARD BINS		2 x 3 CUBIC YARD BINS	
BULKY STORAGE	10m ²	10m ²	10m ²	10m ²

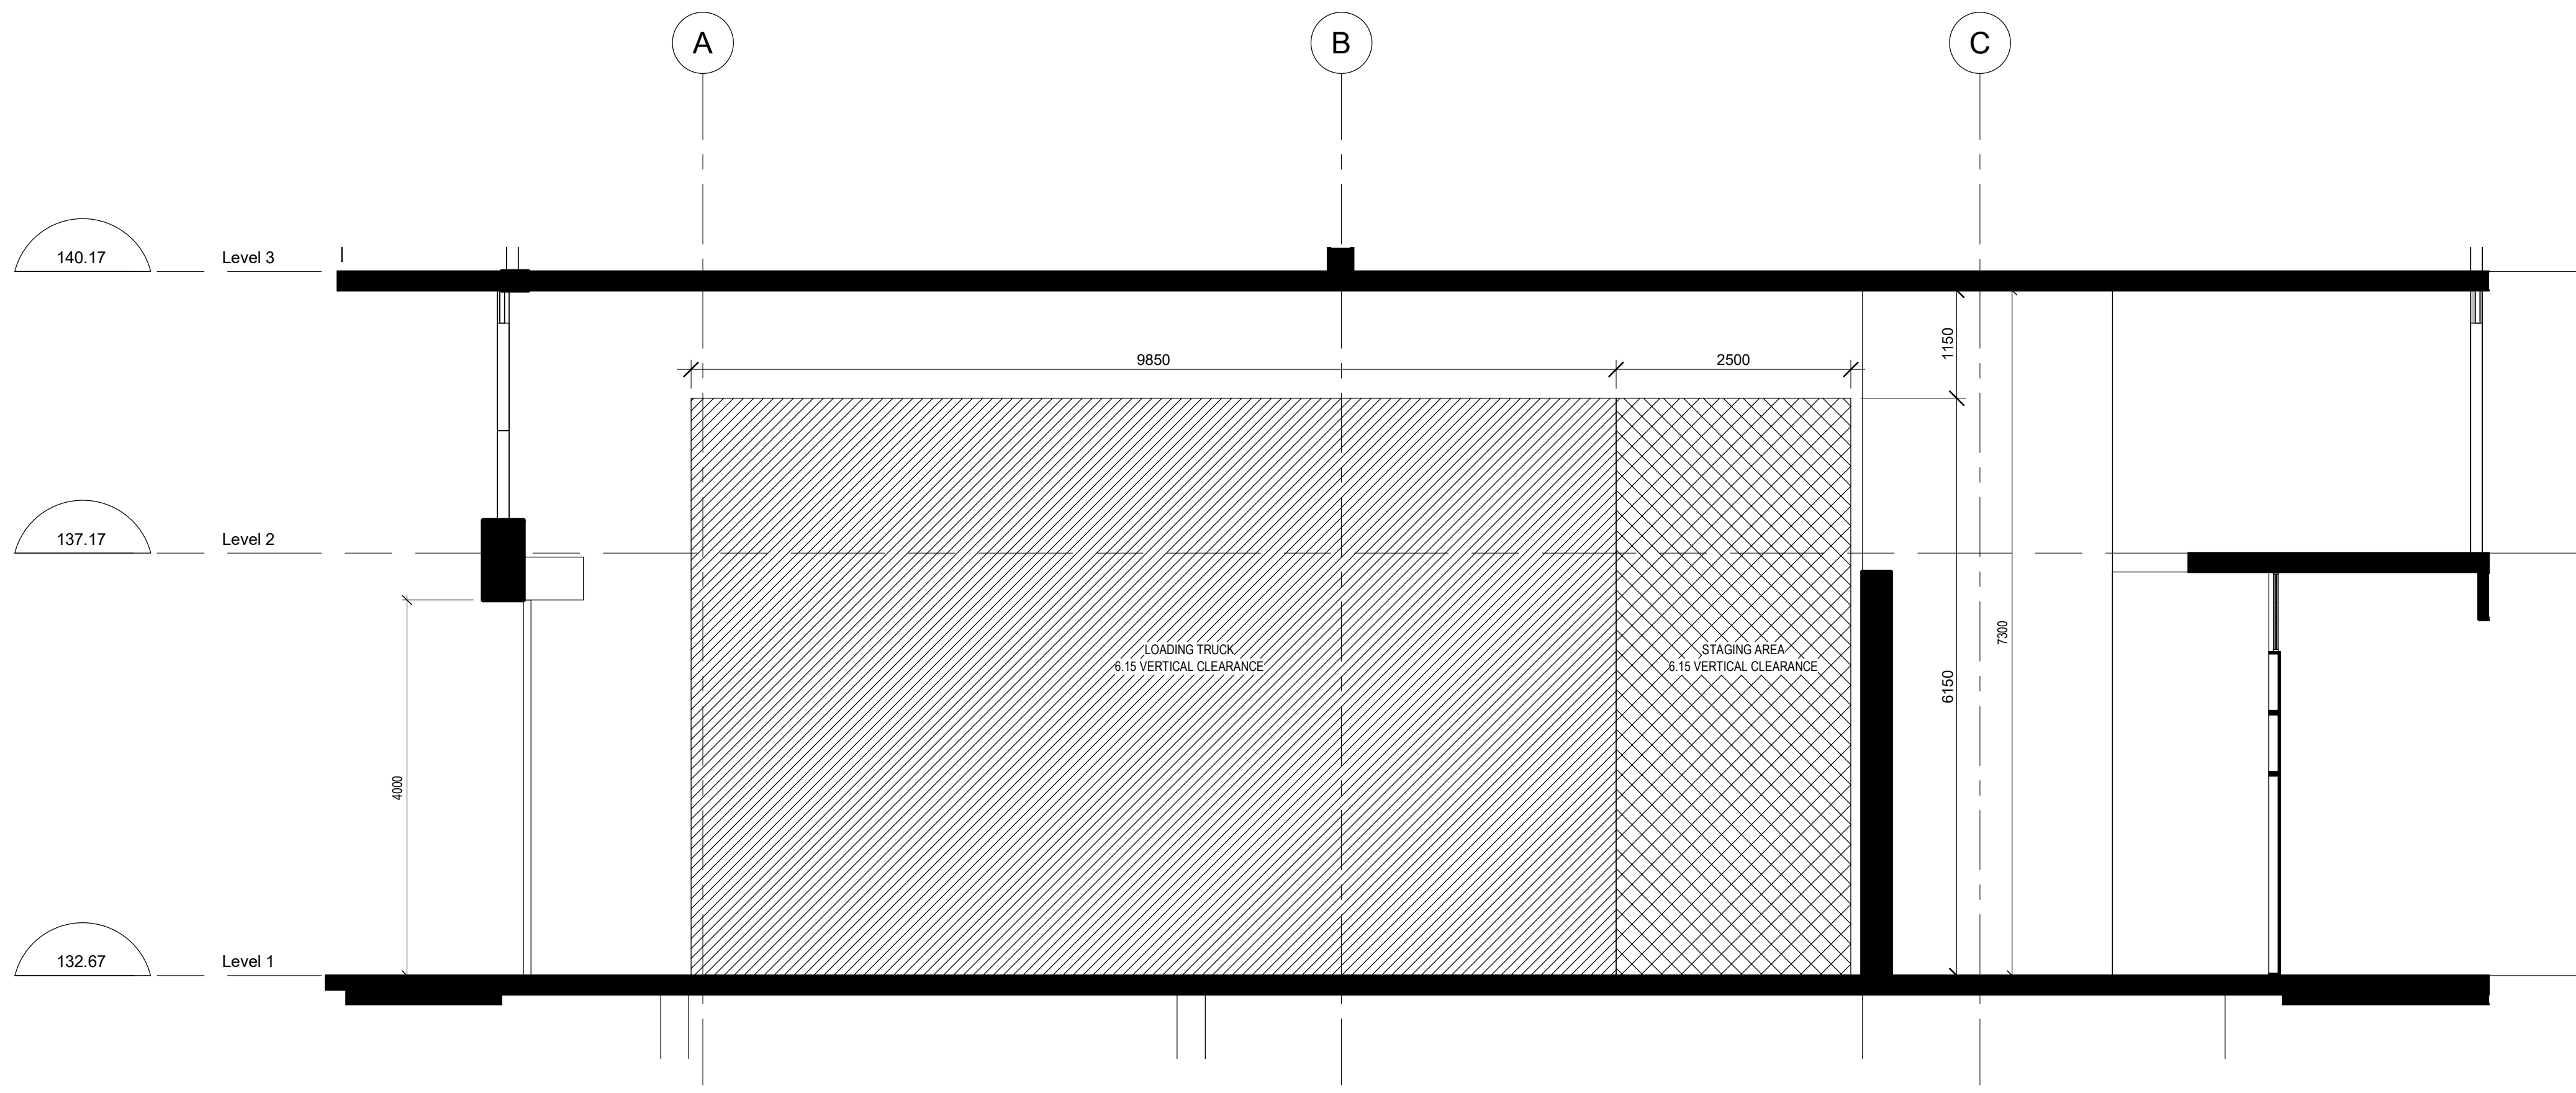


4 GARBAGE LOADING SECTION
1 : 50




3 TYPICAL GARBAGE CHUTE ROOM
1 : 50

2 WASTE MANAGEMENT PLAN B
1 : 50

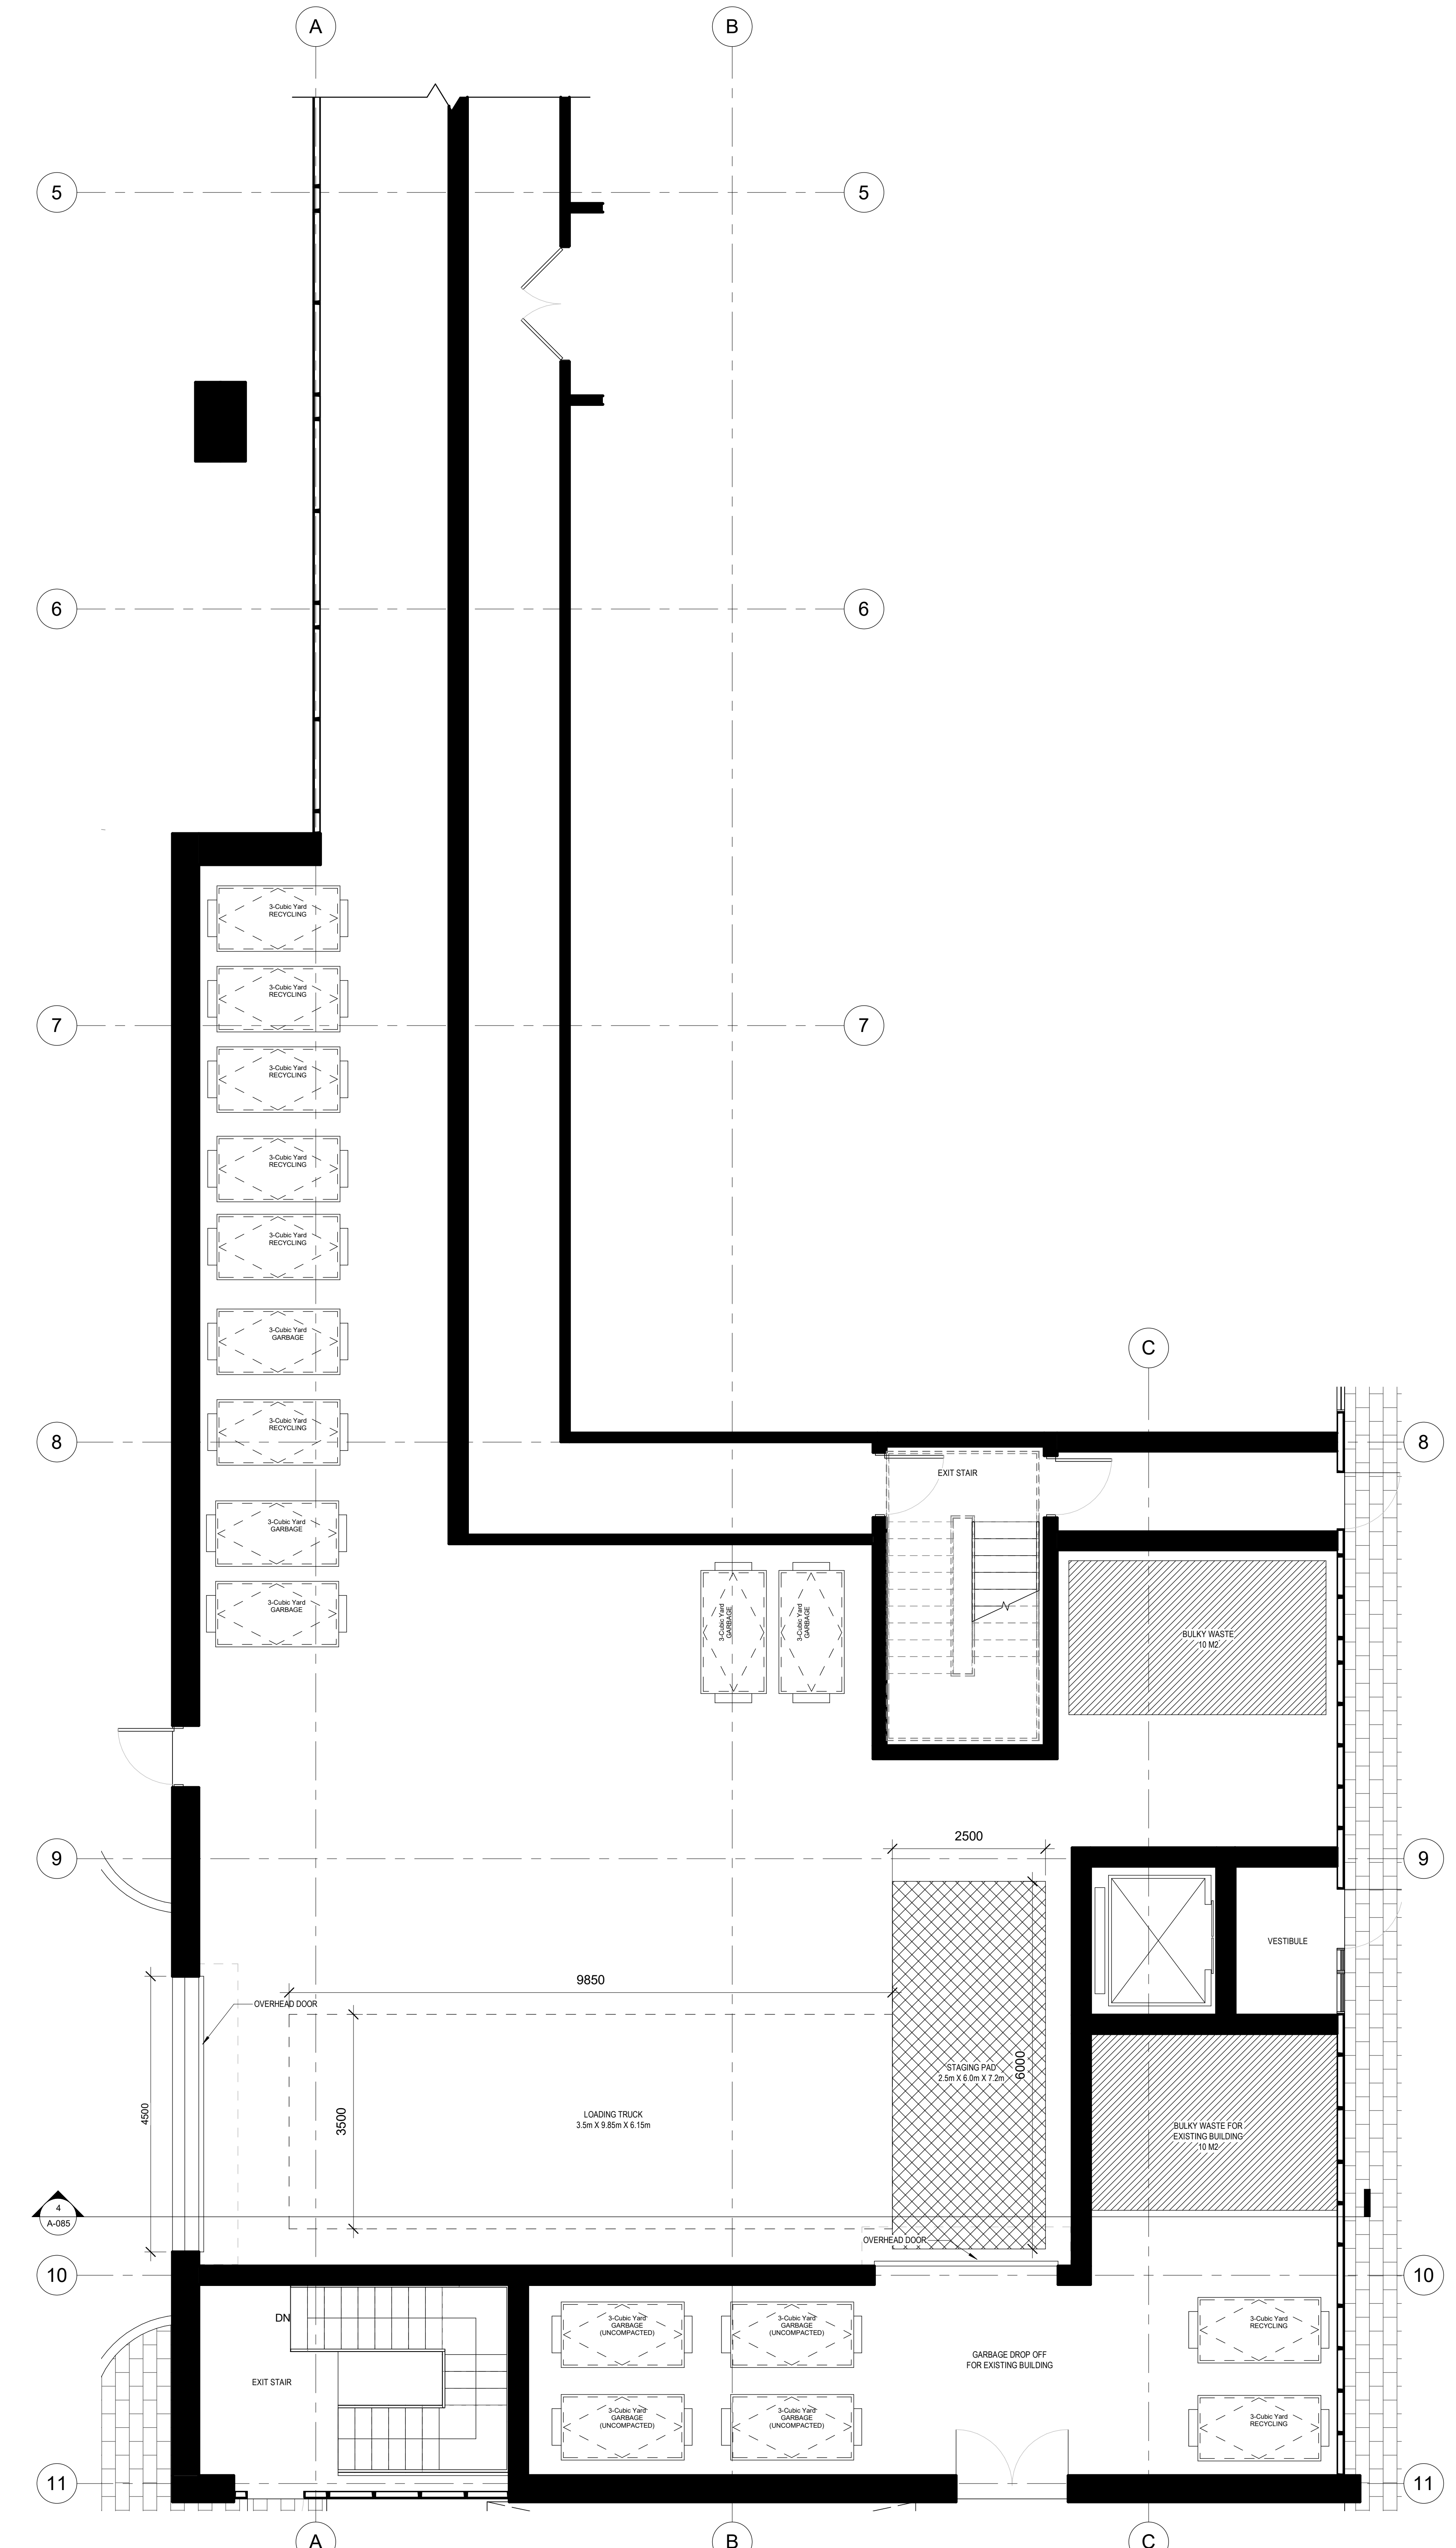

1 WASTE MANAGEMENT PLAN A
1 : 50

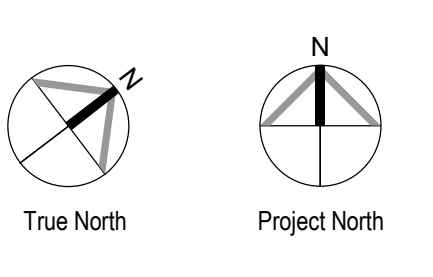

27May2022 ISSUED FOR OPA AND REZONING

No. DATE ISSUED



ALL DRAWINGS ARE THE PROPERTY OF ONESPACE AND THEY ARE TO BE REPRODUCED IN WHOLE OR IN PART WITHOUT THE WRITTEN CONSENT OF ONESPACE.
DRAWINGS ARE INTENDED TO CONVEY SCOPE OF WORK AND GENERAL IDEAS AND SHOULD NOT BE USED FOR SPECIFIC ABSTRACTS AND SIZES OF MATERIALS AND PRODUCTS.
ALL DIMENSIONS TO BE ACCORDING TO BEST DRAWING PRACTICE AND CONFORM TO THE ONTARIO BUILDING CODE IN EFFECT AT THE TIME.

CLIENT
1785 Bloor Holdings Inc.
181 Eglinton Avenue East, Suite 204
Toronto, ON M4P 1J4
ADDRESS
1785 Bloor St.
1785 Bloor Street, Mississauga,
ON L4X 1S8

DRAWING
Waste Management Plans

PROJECT NUMBER DATE
21045 27May2022
SCALE PLOTTED DATE
1 : 50 2022-05-27 1:47:03 PM