

Proposed Plant Material List

KEY	QNTY	BOTANICAL NAME	COMMON NAME	HT/CAL	SPREAD	ROOT	DROUGHT TOLERANT	NATIVE	REMARKS
DECIDUOUS TREES									
ARU	3	Acer rubrum	Native Red Maple	70 mm		B.A.B.	High	Yes	Full Form
AXF	5	Acer x freemanii 'Jeffersred'	Jeffersred Freeman Maple	70 mm		B.A.B.	Yes	Yes	Full Form
GKB	4	Ginkgo biloba	Maidenhair Tree	70 mm		B.A.B.	High	No	Full Form
LTP	2	Liriodendron tulipifera	Tulip Tree	70 mm		B.A.B.	Yes	Yes	Full Form
PCC	2	Pyrus calleryana 'Chantrelle'	Chantrelle Pear	70 mm		B.A.B.	High	Yes	Full Form
QRB	2	Quercus rubra	Red Oak	70 mm		B.A.B.	Yes	Yes	Full Form
TAR	6	Tilia Americana 'Redmond'	Redmond Basswood	70 mm		B.A.B.	Yes	Yes	Full Form
DECIDUOUS SHRUBS									
ACB	6	Amelanchier canadensis 'Ballerina'	Ballerina Serviceberry	200 cm		B.A.B.	Yes	Yes	Multi Stem
BNG	233	Buxus 'Green Mound'	Green Mound Boxwood	30 cm		C.G.	High	Yes	Full Form
CNR	49	Cornus rostrata	Gray Dogwood	80 cm		C.G.	High	Yes	Full Form
ETS	44	Euconymia fortunei 'Sarcocoe'	Sarcocoe Euconymus	60 cm		C.G.	Yes	No	Full Form
HAV	1	Hamelis virginiana	Common Witch-hazel	200 cm		C.G.	High	Yes	Multi Stem
HPB	121	Hydrangea paniculata 'Bombay'	Dwarf Bombay Hydrangea	60 cm		C.G.	No	No	Full Form
LDI	23	Dierilla lonicera	Bush Honeysuckle	60 cm		C.G.	High	Yes	Full Form
MPE	31	Myrica pensylvanica	Bayberry	60 cm		C.G.	High	Yes	Full Form
PFC	62	Potentilla fruticosa	Native Shrubby Cinqufoil	60 cm		C.G.	High	Yes	Full Form
POD	23	Physocarpus opulifolius 'Dabbi'	Diablo Purpleleaf Ninebark	60 cm		C.G.	Yes	Yes	Full Form
POG	26	Physocarpus opulifolius 'Dor's Gold'	Dor's Gold Ninebark	60 cm		C.G.	Yes	Yes	Dwarf
PRC	16	Prunus virginiana	Chokecherry	60 cm		B.A.B.	High	Yes	Full Form
SIL	132	Spiraea japonica 'Little Princess'	Dwarf Red Spirea	60 cm		C.G.	Yes	Yes	Full Form
SMP	68	Syringa meyeri 'Palatin'	Purple Dwarf Korean Lilac	60 cm		C.G.	Yes	No	Full Form
VLE	12	Viburnum lentago	Nannyberry	80 cm		C.G.	High	Yes	Full Form
CONIFEROUS SHRUBS									
JAM	17	Juniperus aschina 'Arcadia'	Arcadia Juniper	45 cm		C.G.	High	Yes	Full Form
JHP	30	Juniperus horizontalis 'Prince of Wales'	Prince of Wales Juniper	45 cm		C.G.	High	Yes	Full Form
TOW	4	Thuja occidentalis	White Cedar	100 cm		B.A.B.	High	Yes	Full Form
TCF	135	Taxus cuspidata 'Fairview'	Fairview Yew	65 cm		C.G.	Yes	No	Full Form
ORNAMENTAL GRASSES									
CAC	94	Calamagrostis acutiflora 'Karl Foerster'	Karl Foerster Feather Reed Grass			5 Gal.	Yes	No	Full Form
PAL	54	Pennisetum alopecuroides 'Hameln'	Hameln Dwarf Fountain Grass			2 Gal.	High	Yes	Full Form
PAW	100	Panicum virgatum	Switch Grass			5 Gal.	High	Yes	Full Form - Native
SPH	30	Sporobolus heterolepis	Poiree Droopseed			2 Gal.	Yes	Yes	Full Form
PERENNIALS									
HUS	87	Hemerocallis 'Jean Sevier'	Jean Sevier (white) Daylilies			2 Gal.	Yes	No	Full Form
HSD	50	Hemerocallis 'Shilo D'oro'	Shilo D'oro (Yellow) Daylilies			2 Gal.	High	Yes	Full Form
NEP	63	Nepeta racemosa 'Walker's Low'	Walker's Low Catmint			2 Gal.	Yes	No	Full Form
PLS	66	Perovskia atriplicifolia 'Little Spire'	Little Spire Russian Sage			2 Gal.	Yes	No	Full Form
SAM	33	Salvia x sylvestris 'May Night'	May Night Salvia			2 Gal.	Yes	No	Full Form

ALL QUANTITIES IN THE LIST OF PLANT MATERIALS ARE TO BE CHECKED BY THE LANDSCAPE CONTRACTOR. ANY DISCREPANCIES ARE TO BE REPORTED TO THE LANDSCAPE ARCHITECT. THE QUANTITIES INDICATED ON THE DRAWINGS SUPERCEDE THE TOTAL QUANTITIES.

Legend

Existing Deciduous Tree Canopy

Proposed Deciduous Tree

Tree Protection Fence

Prop. 1.2 Ornamental Metal Fence

Prop. 1.8 Wood Privacy Fence/Screen

Prop. Sodded Area Typ.

Prop. Seed Mix 1 Area

Prop. Concrete Paving Typ.

Prop. Unit Paving Type 1

Proposed Metal Arbour Structure

Proposed BBQ Island

Proposed Bench

Prop. Unit Paving Type 2

Proposed Armorstone


Proposed Riverrock around Catchbasin

Property Line

Detail Reference Key

Plant Material Reference Key

Proposed Bike Ring

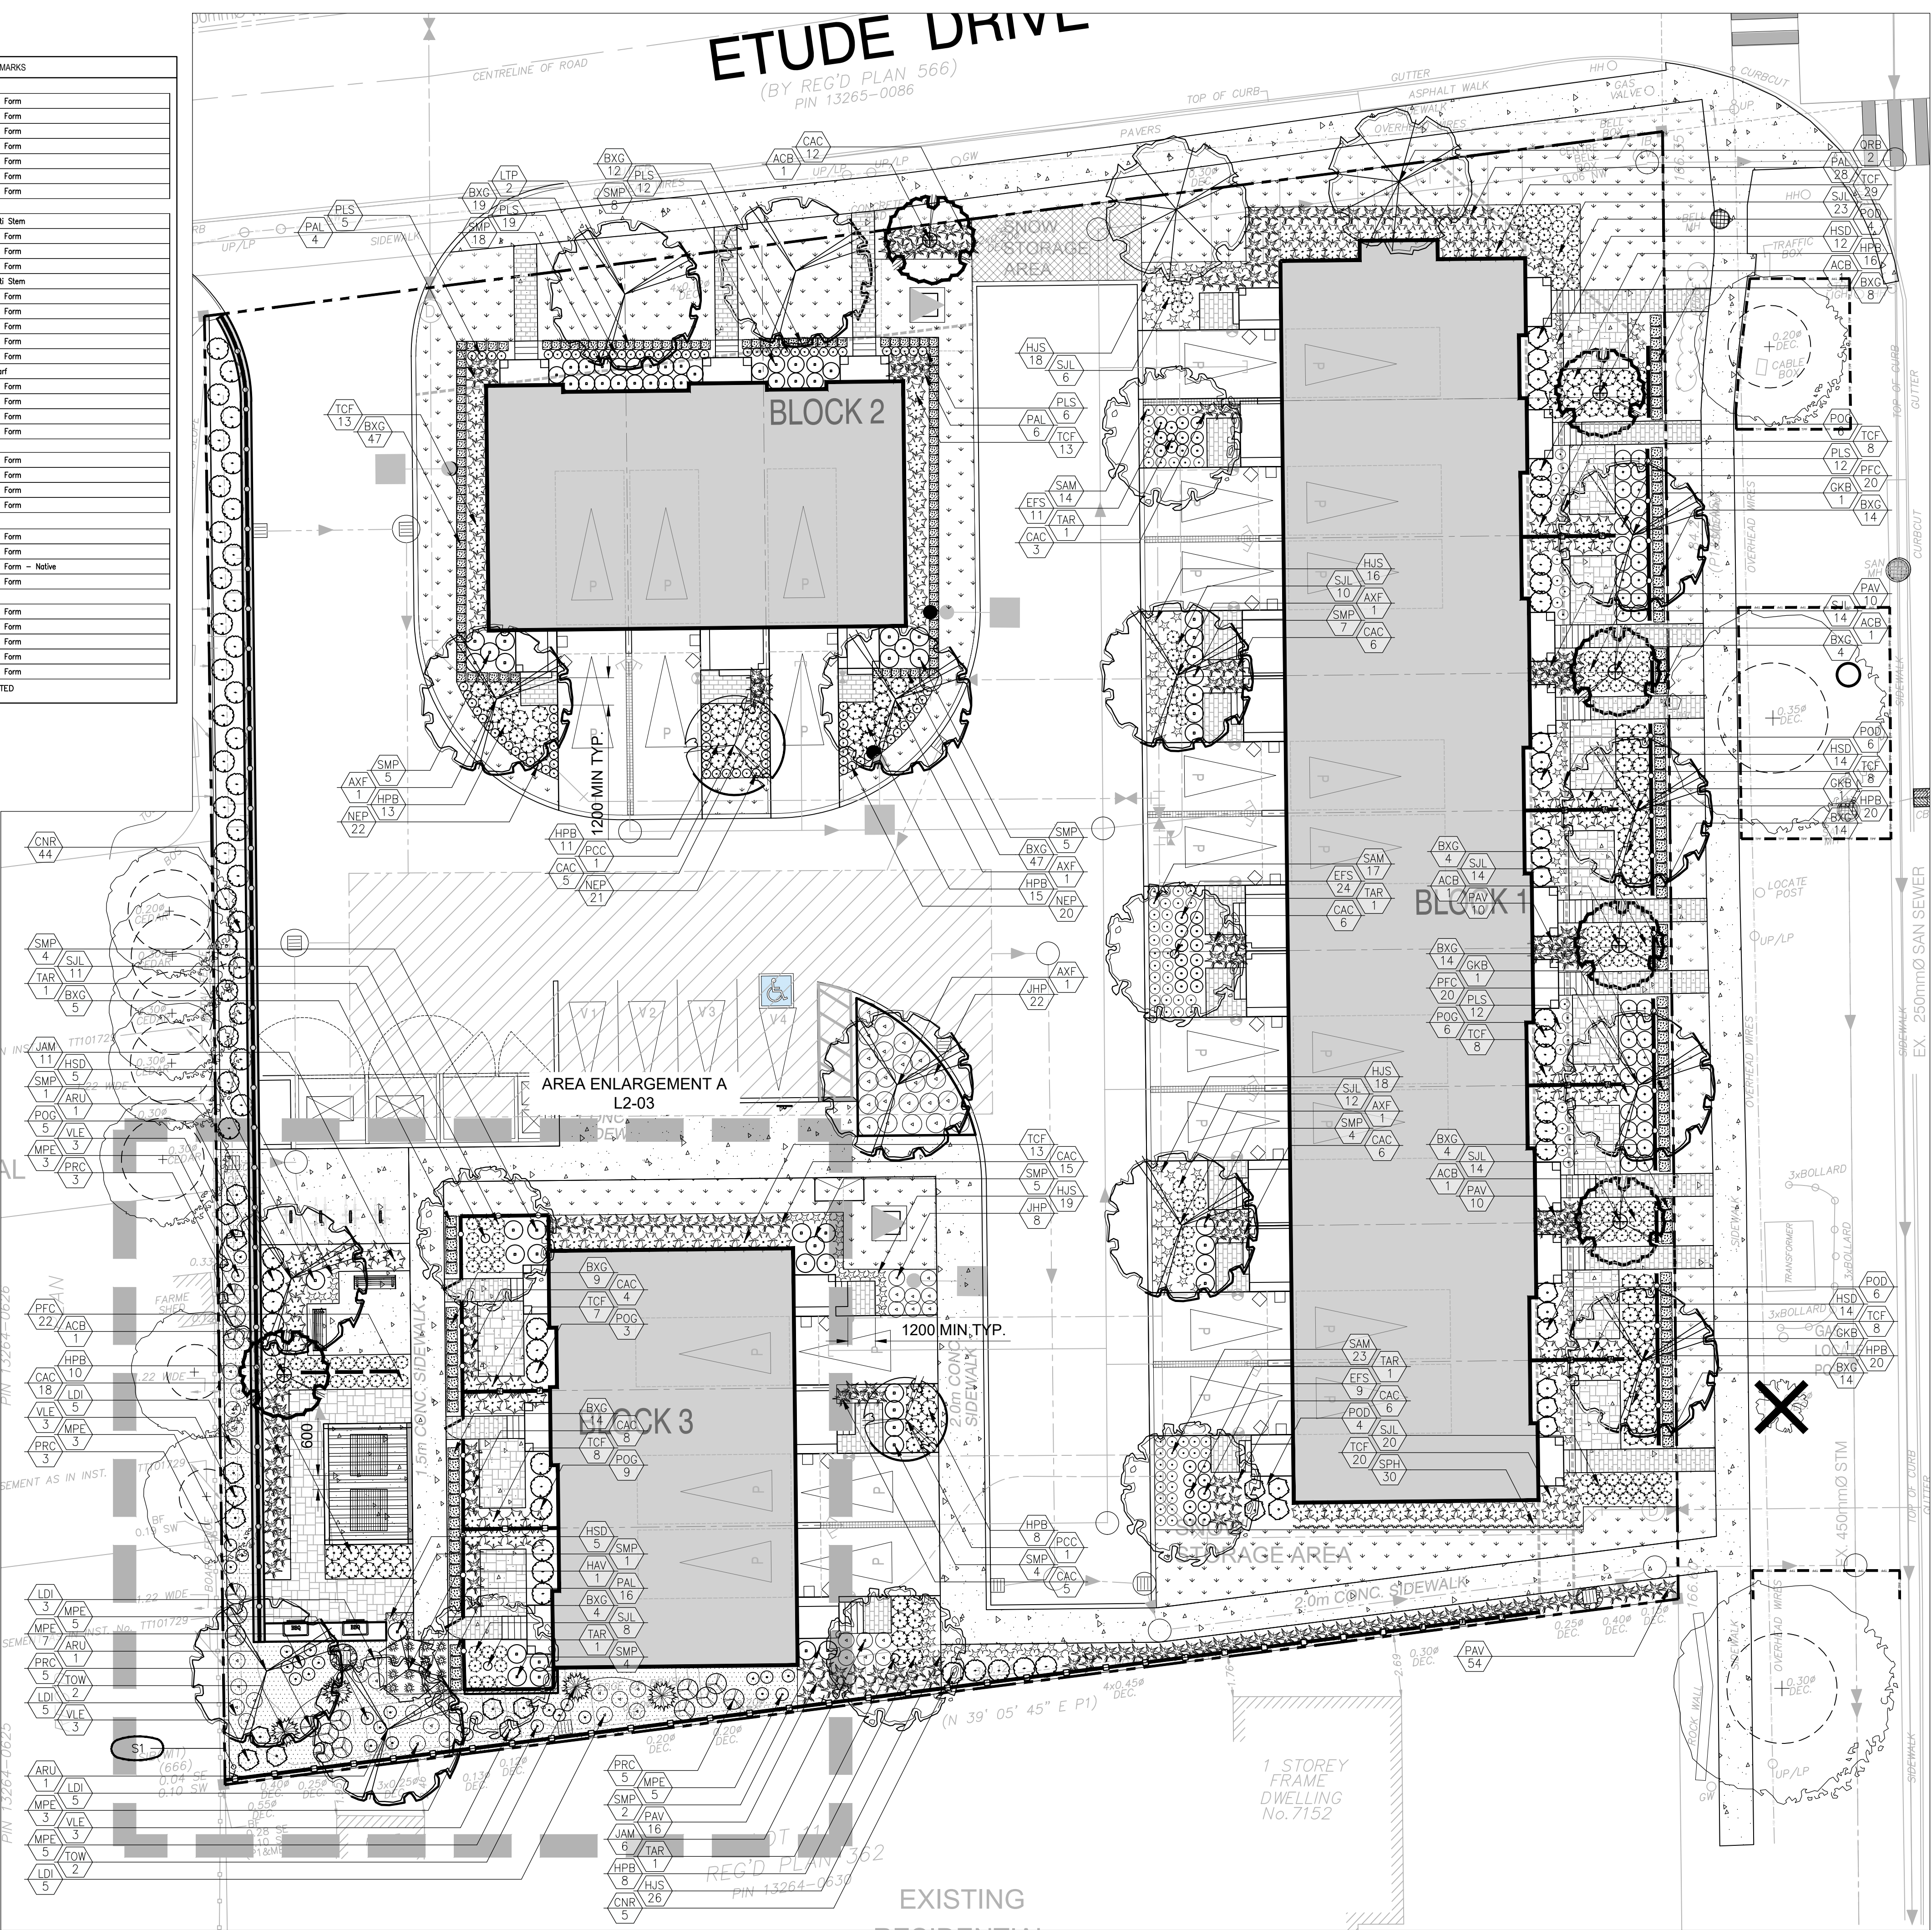

MARTON SMITH LANDSCAPE ARCHITECTS

170 The Donway W Suite 206
Toronto, Ontario, Canada. M3C 2G3
tel. 416.492.9966 | email. info@msla.ca


Municipality:



Notes:

09	Issued for Submission	05/02/22
08	Issued for Coordination	07/07/21
07	Issued for Coordination	05/18/21
06	Issued for Coordination	04/01/21
05	Issued for Coordination	04/15/20
04	Revised per Grading	10/31/19
03	Issued for Review	10/22/19
02	Issued for Review	11/24/19
01	Issued for Review	09/14/17
No.	Revision	Date

North: Stamp:

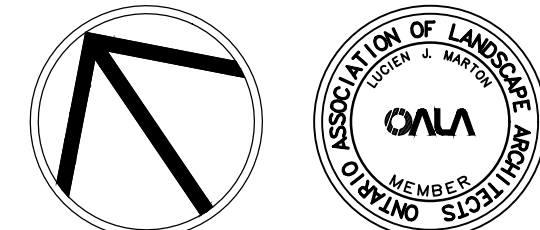

Project:
SP-21-146 W5
Proposed Residential Development
1710 Goreway Drive,
Mississauga, Ontario

Scale: 1:150 Date: Oct 2019

Drawn By: C.F. Checked By: L.M.

Drawing Title:

**Landscape
Planting Plan**

Project No. 17139
Sheet No. L2-02

All information contained in these plans shall be checked by the contractor. All discrepancies shall be reported to the Landscape Architect (L.A.) before commencing with construction. All drawings have copyright and shall remain the property of the Landscape Architect. Copying or any reproduction in part or whole shall only be permitted with written consent of L.A. Drawings shall not be used for construction unless sealed & SIGNED.
NOTE: FOR ANY AND ALL GRADING INFORMATION REFER TO SITE GRADING ENGINEERING DRAWINGS. NO SLOPES ARE TO EXCEED 3:1. PROPERTY LINES AND SETBACKS MUST BE CONFIRMED BY CONTRACTOR PRIOR TO CONSTRUCTION. ANY AND ALL RETAINING WALLS MUST BE APPROVED BY STRUCTURAL ENGINEER PRIOR TO CONSTRUCTION.
DO NOT SCALE DRAWINGS • PRELIMINARY NOT FOR CONSTRUCTION UNTIL COUNTERSIGNED BY L.A. ARCHITECT • SIGNED DATE