




1 BUILDING A
A451 SCALE: 1:400

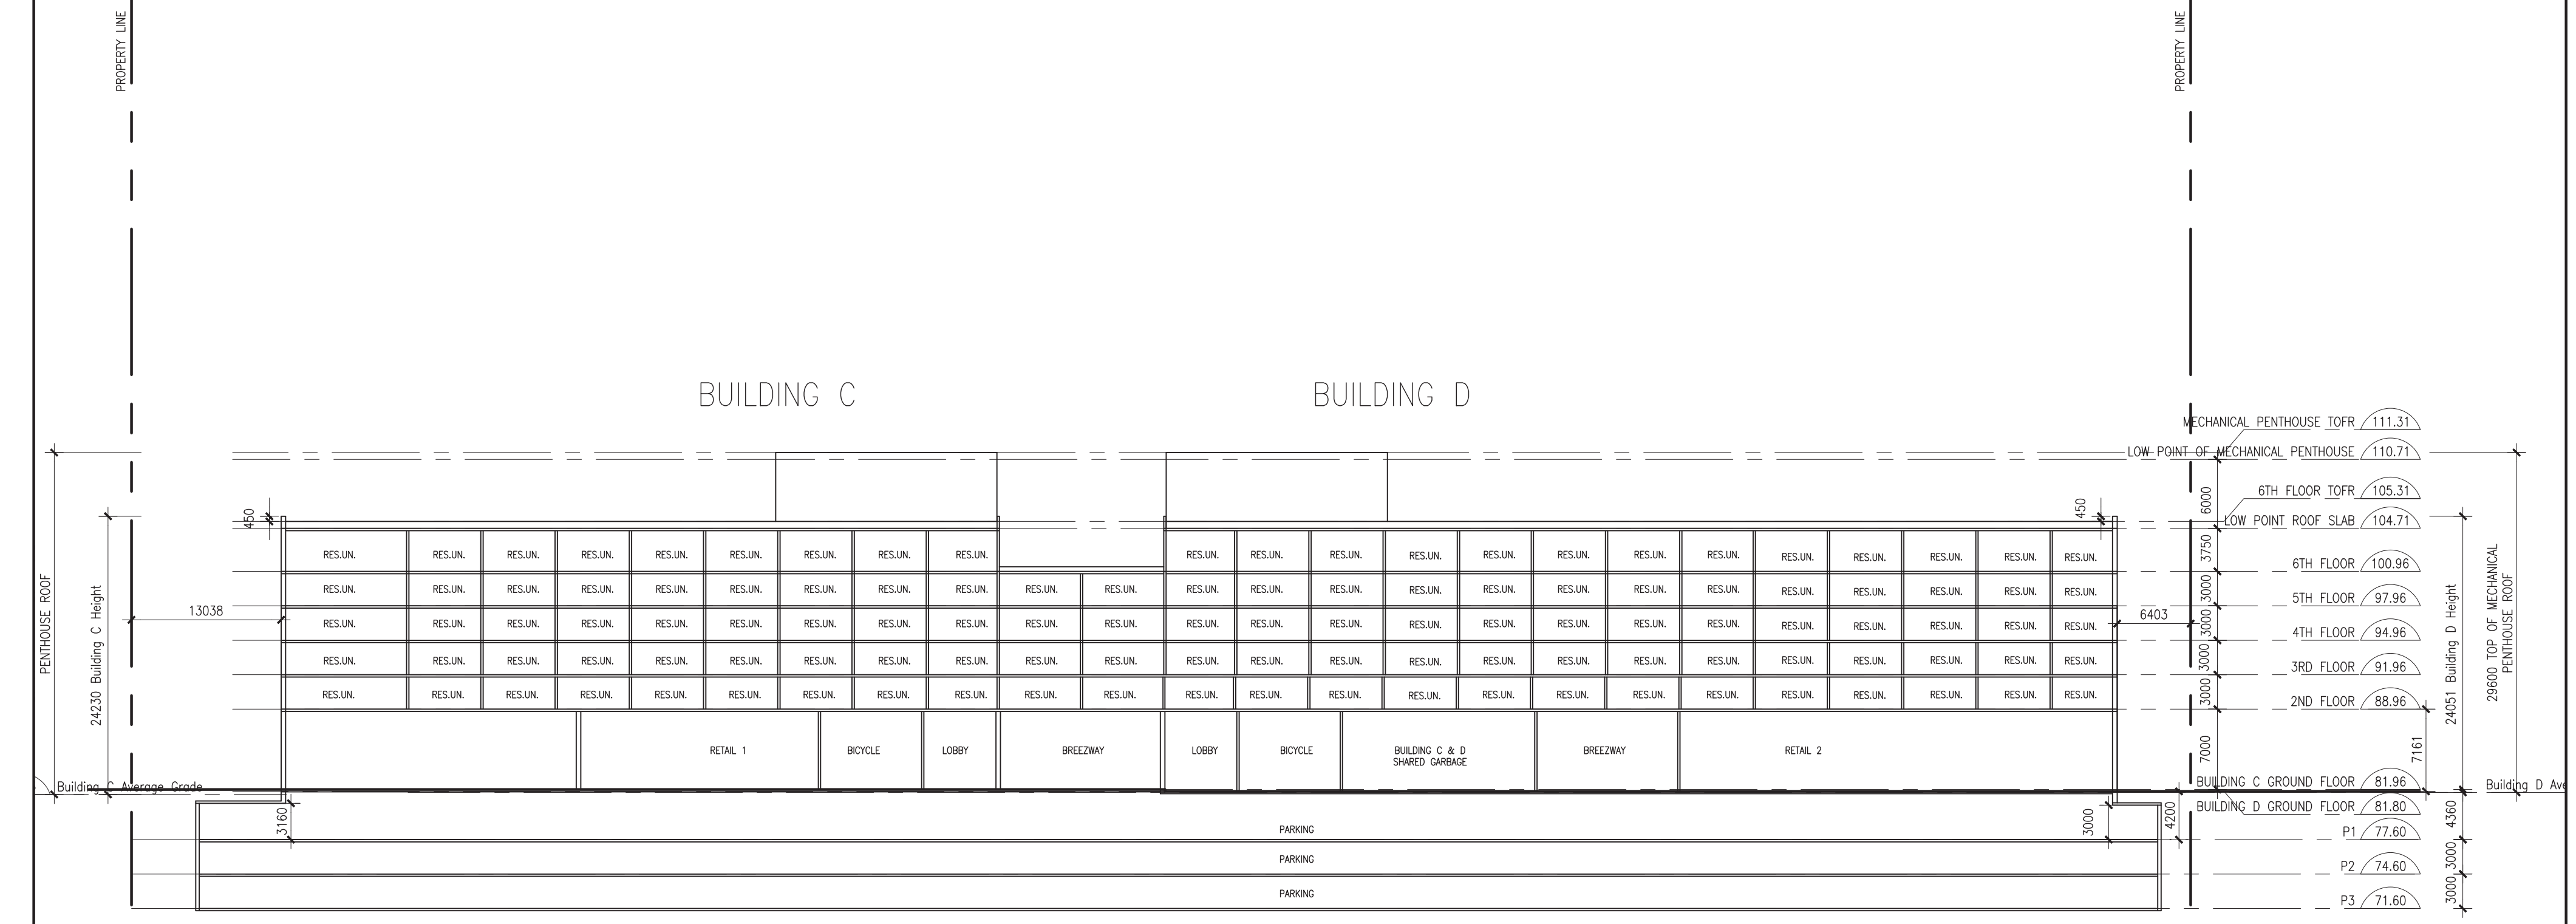

2 BUILDING C & D
A451 SCALE: 1:400

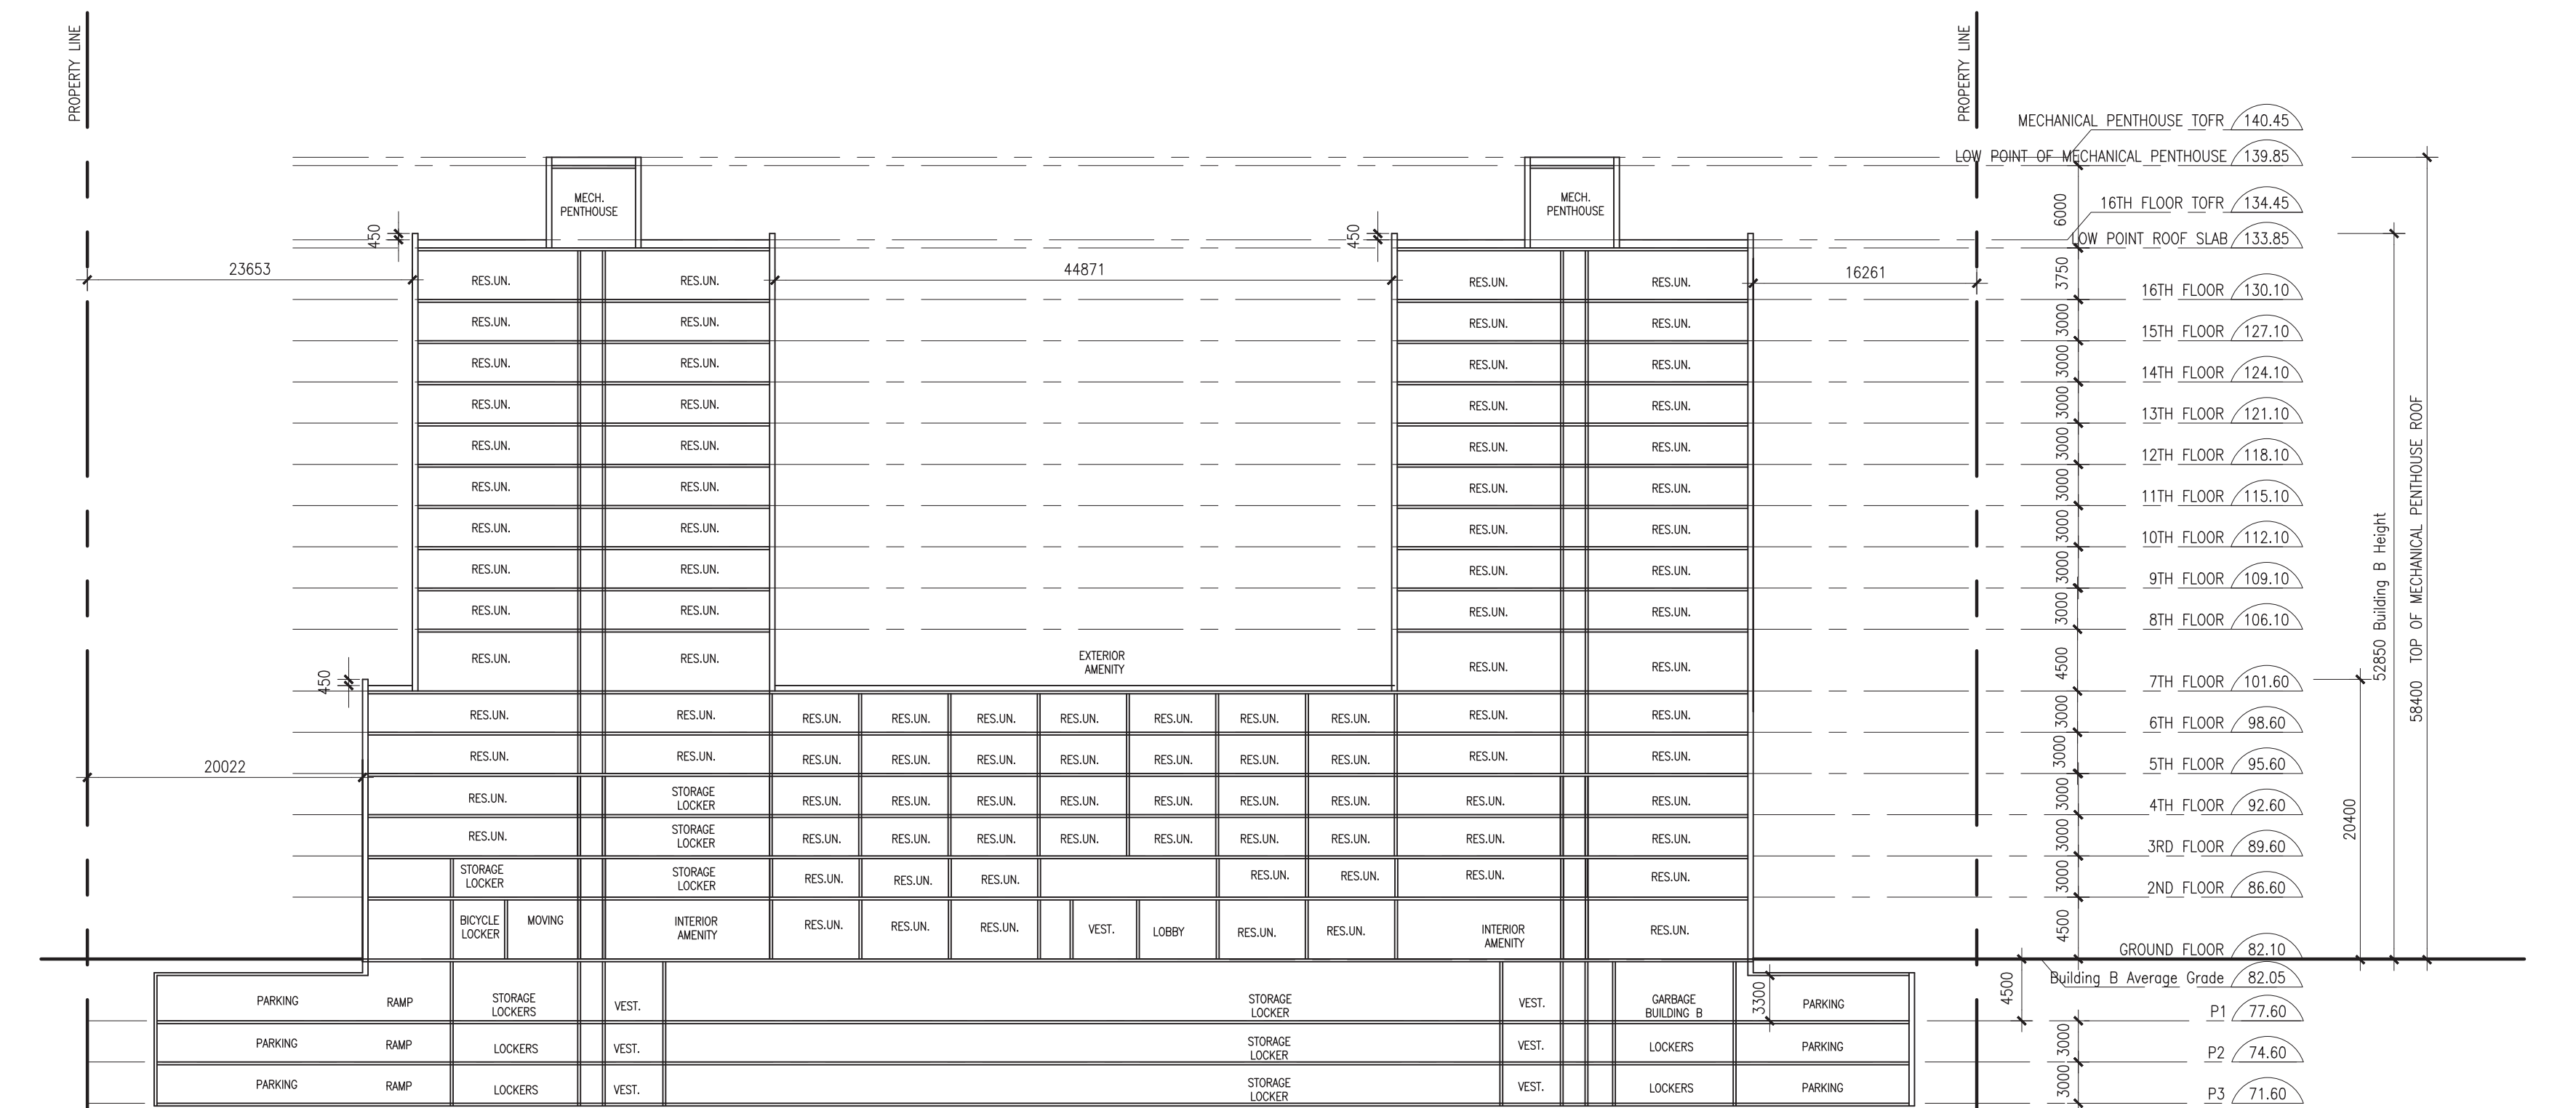

3 BUILDING B
A451 SCALE: 1:400

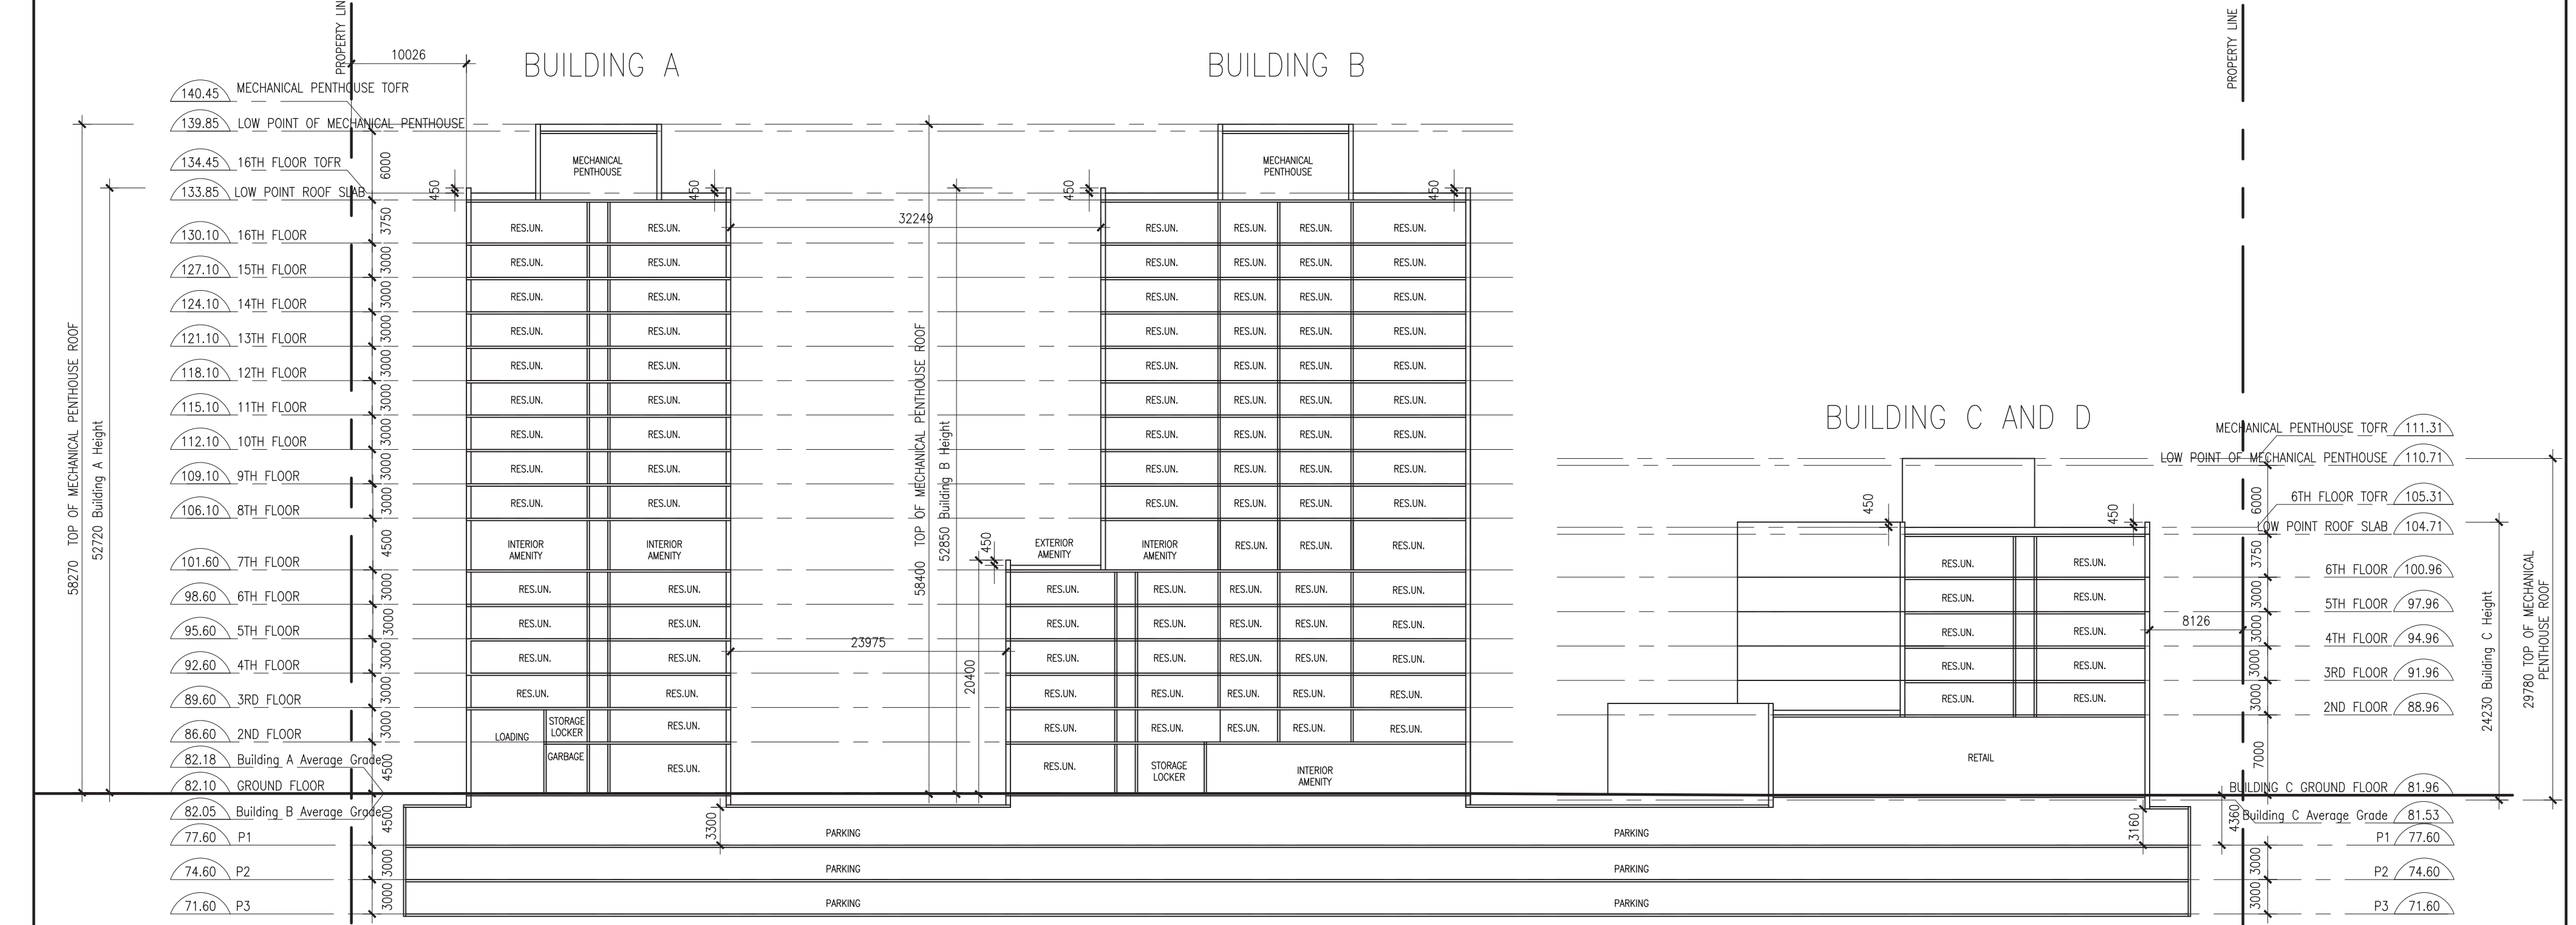

4 NORTH-SOUTH SITE SECTION
A451 SCALE: 1:400

REVISION REVISION
REVISION RECORD

2022-09-21 REZONING APPLICATION
ISSUE RECORD

**BDP
Quadrangle**

Quadrangle Architects Limited
901 King Street West, Suite 701 Toronto, ON M5V 3H5
416-593-1240 www.bdpquadrangle.com

579 - 619 Lakeshore Road
East and 1022, 1028 Caven
Street

17125 1:400 AR KVE
PROJECT SCALE DRAWN REVIEWED

Sections

A451

Note: This drawing is the property of the Architect and may not be reproduced or used without the expressed consent of the Architect. The Contractor is responsible for checking and verifying all levels and dimensions and shall report all discrepancies to the Architect and obtain confirmation prior to commencing work.

C:\17125-579 to 603 (revised) (Arch)\CAD\2022-09-20 (revised) (p001) (17125 - A451 - Sections.dwg) 2022-09-20 4:45pm