



POPs SECTION G-G'

Scale 1:50

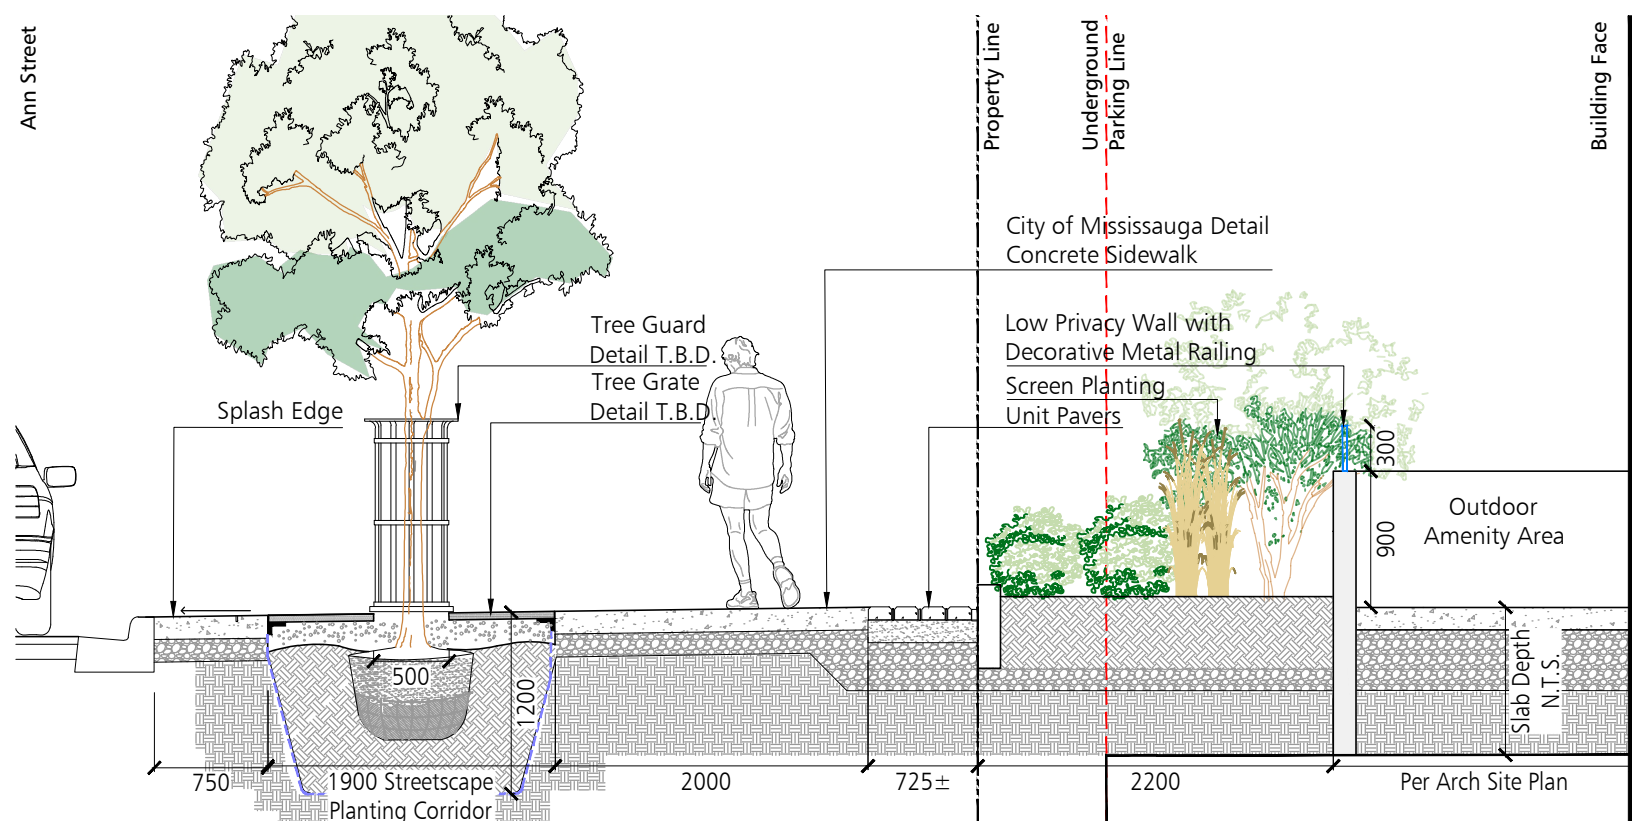


ANN STREET SECTION E-E'

Scale 1:50

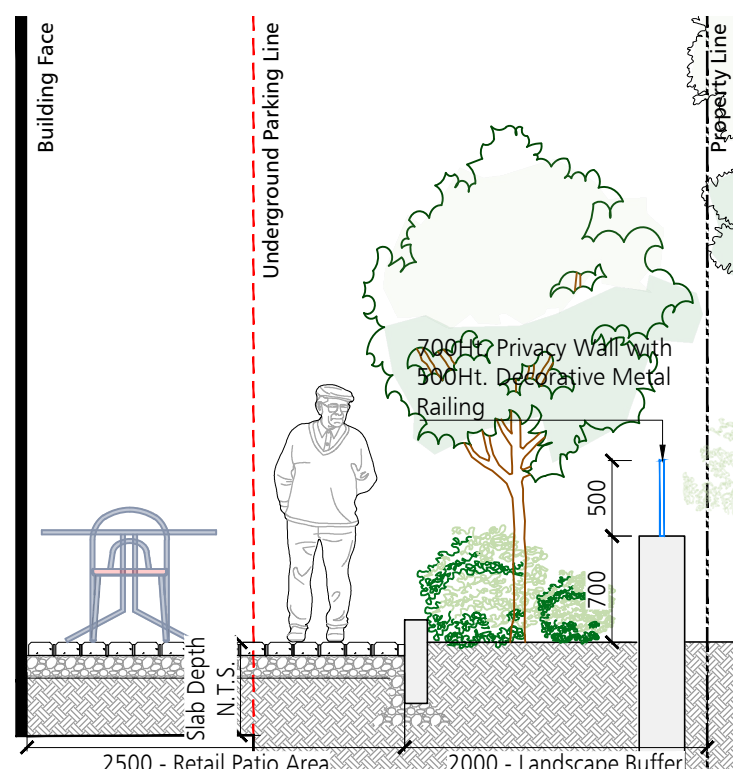


RETAIL PATIO SECTION C-C'

Scale 1:50

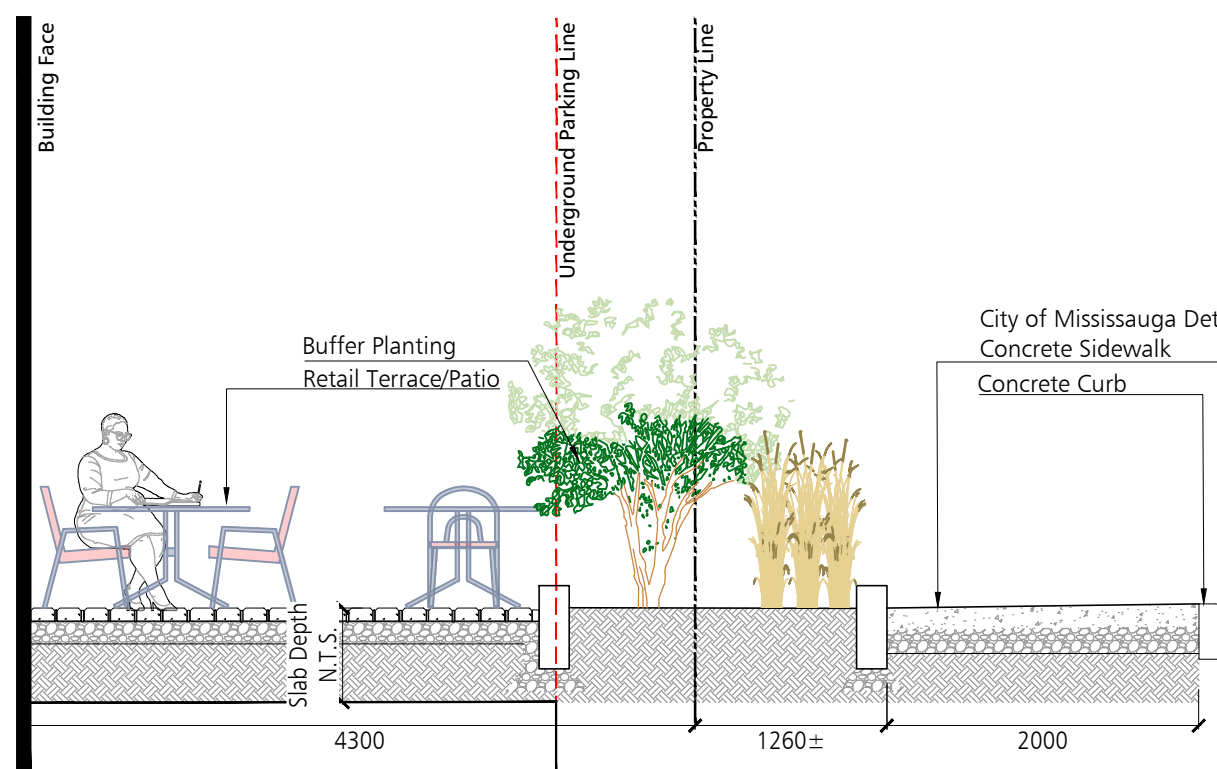


PARK STREET SECTION D-D'

Scale 1:50

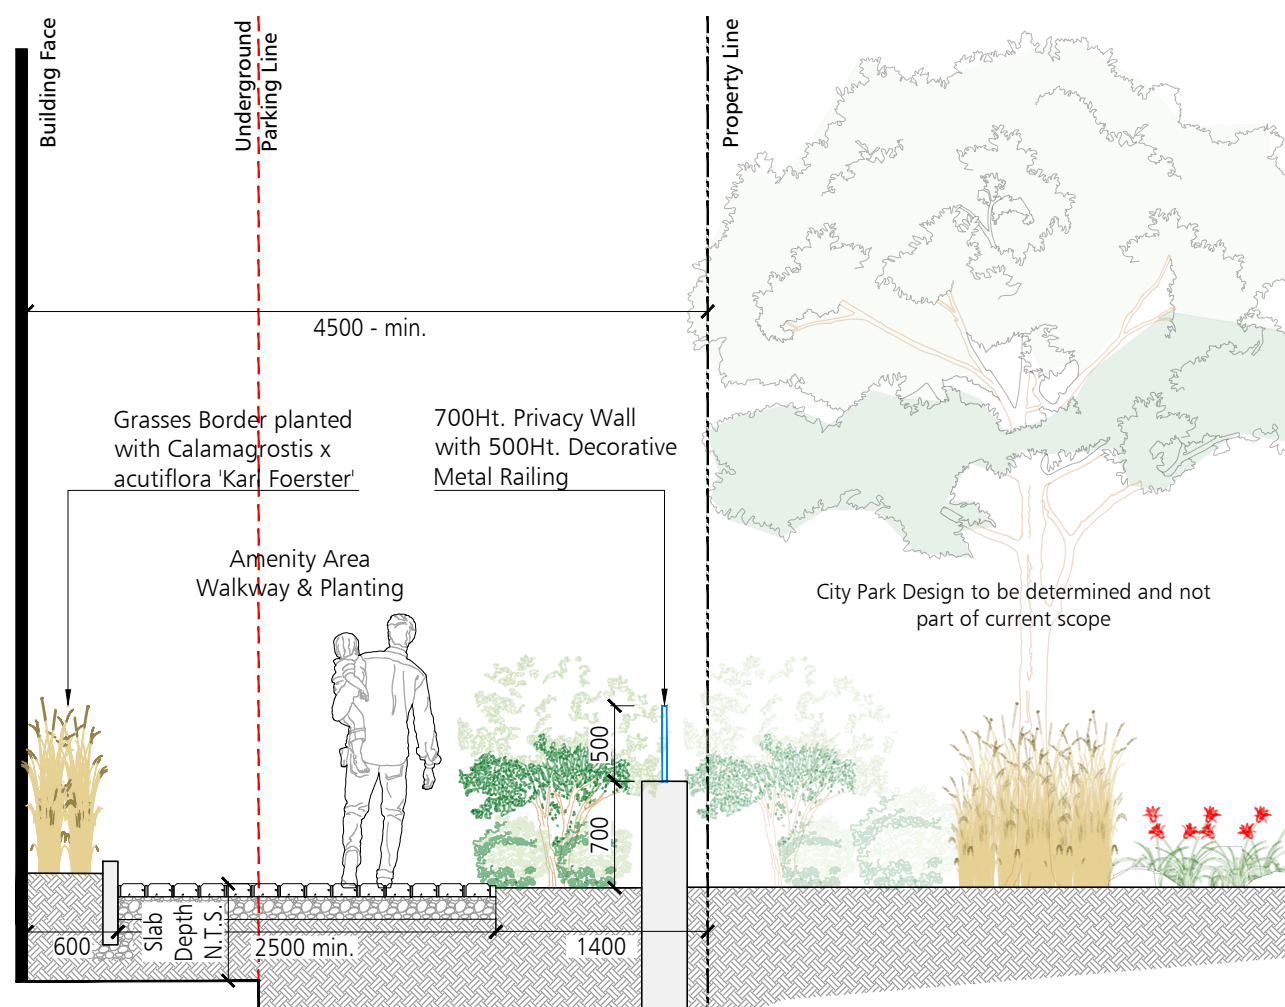


OUTDOOR AMENITY AREA & ILLUSTRATIVE PROPOSED PARK SECTION A-A'

Scale 1:50

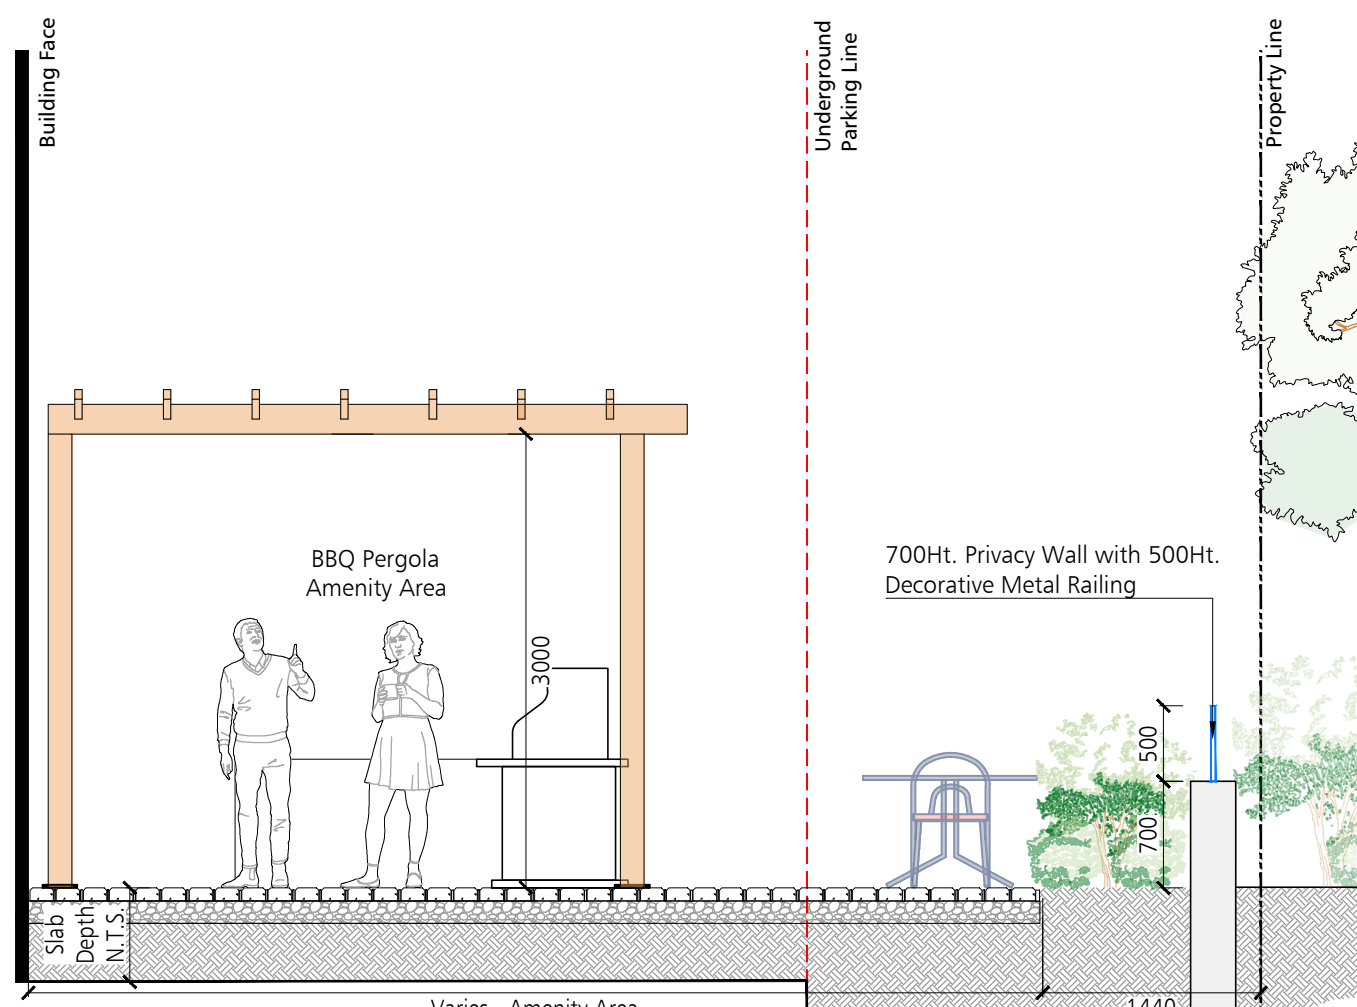

OUTDOOR AMENITY AREA SECTION B-B'

Scale 1:50

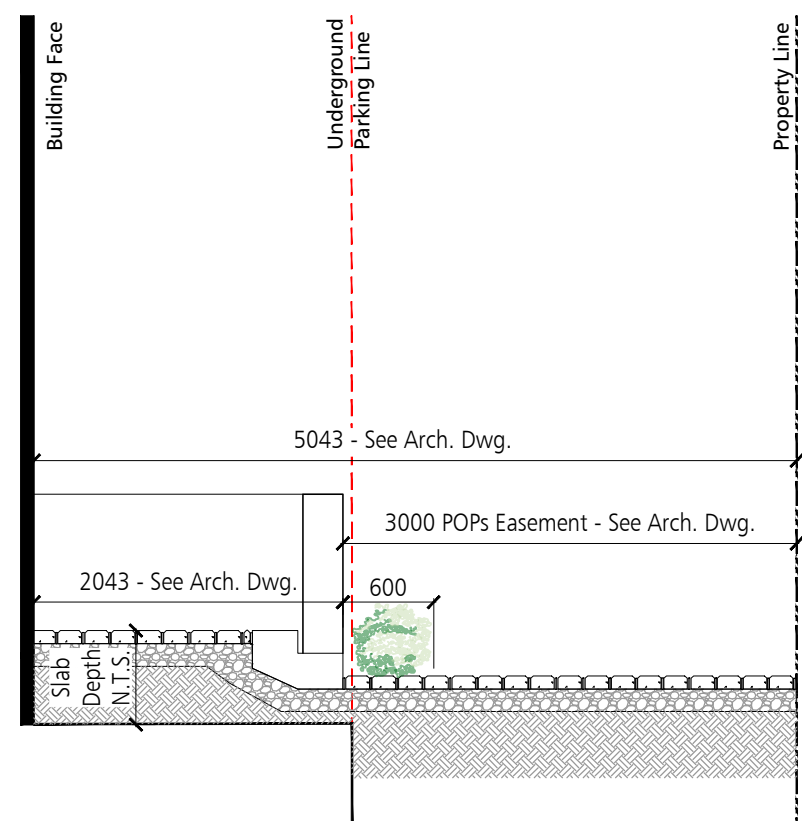


POPs SECTION F-F'

Scale 1:50



Overhead Cable & high-tension Electric Line

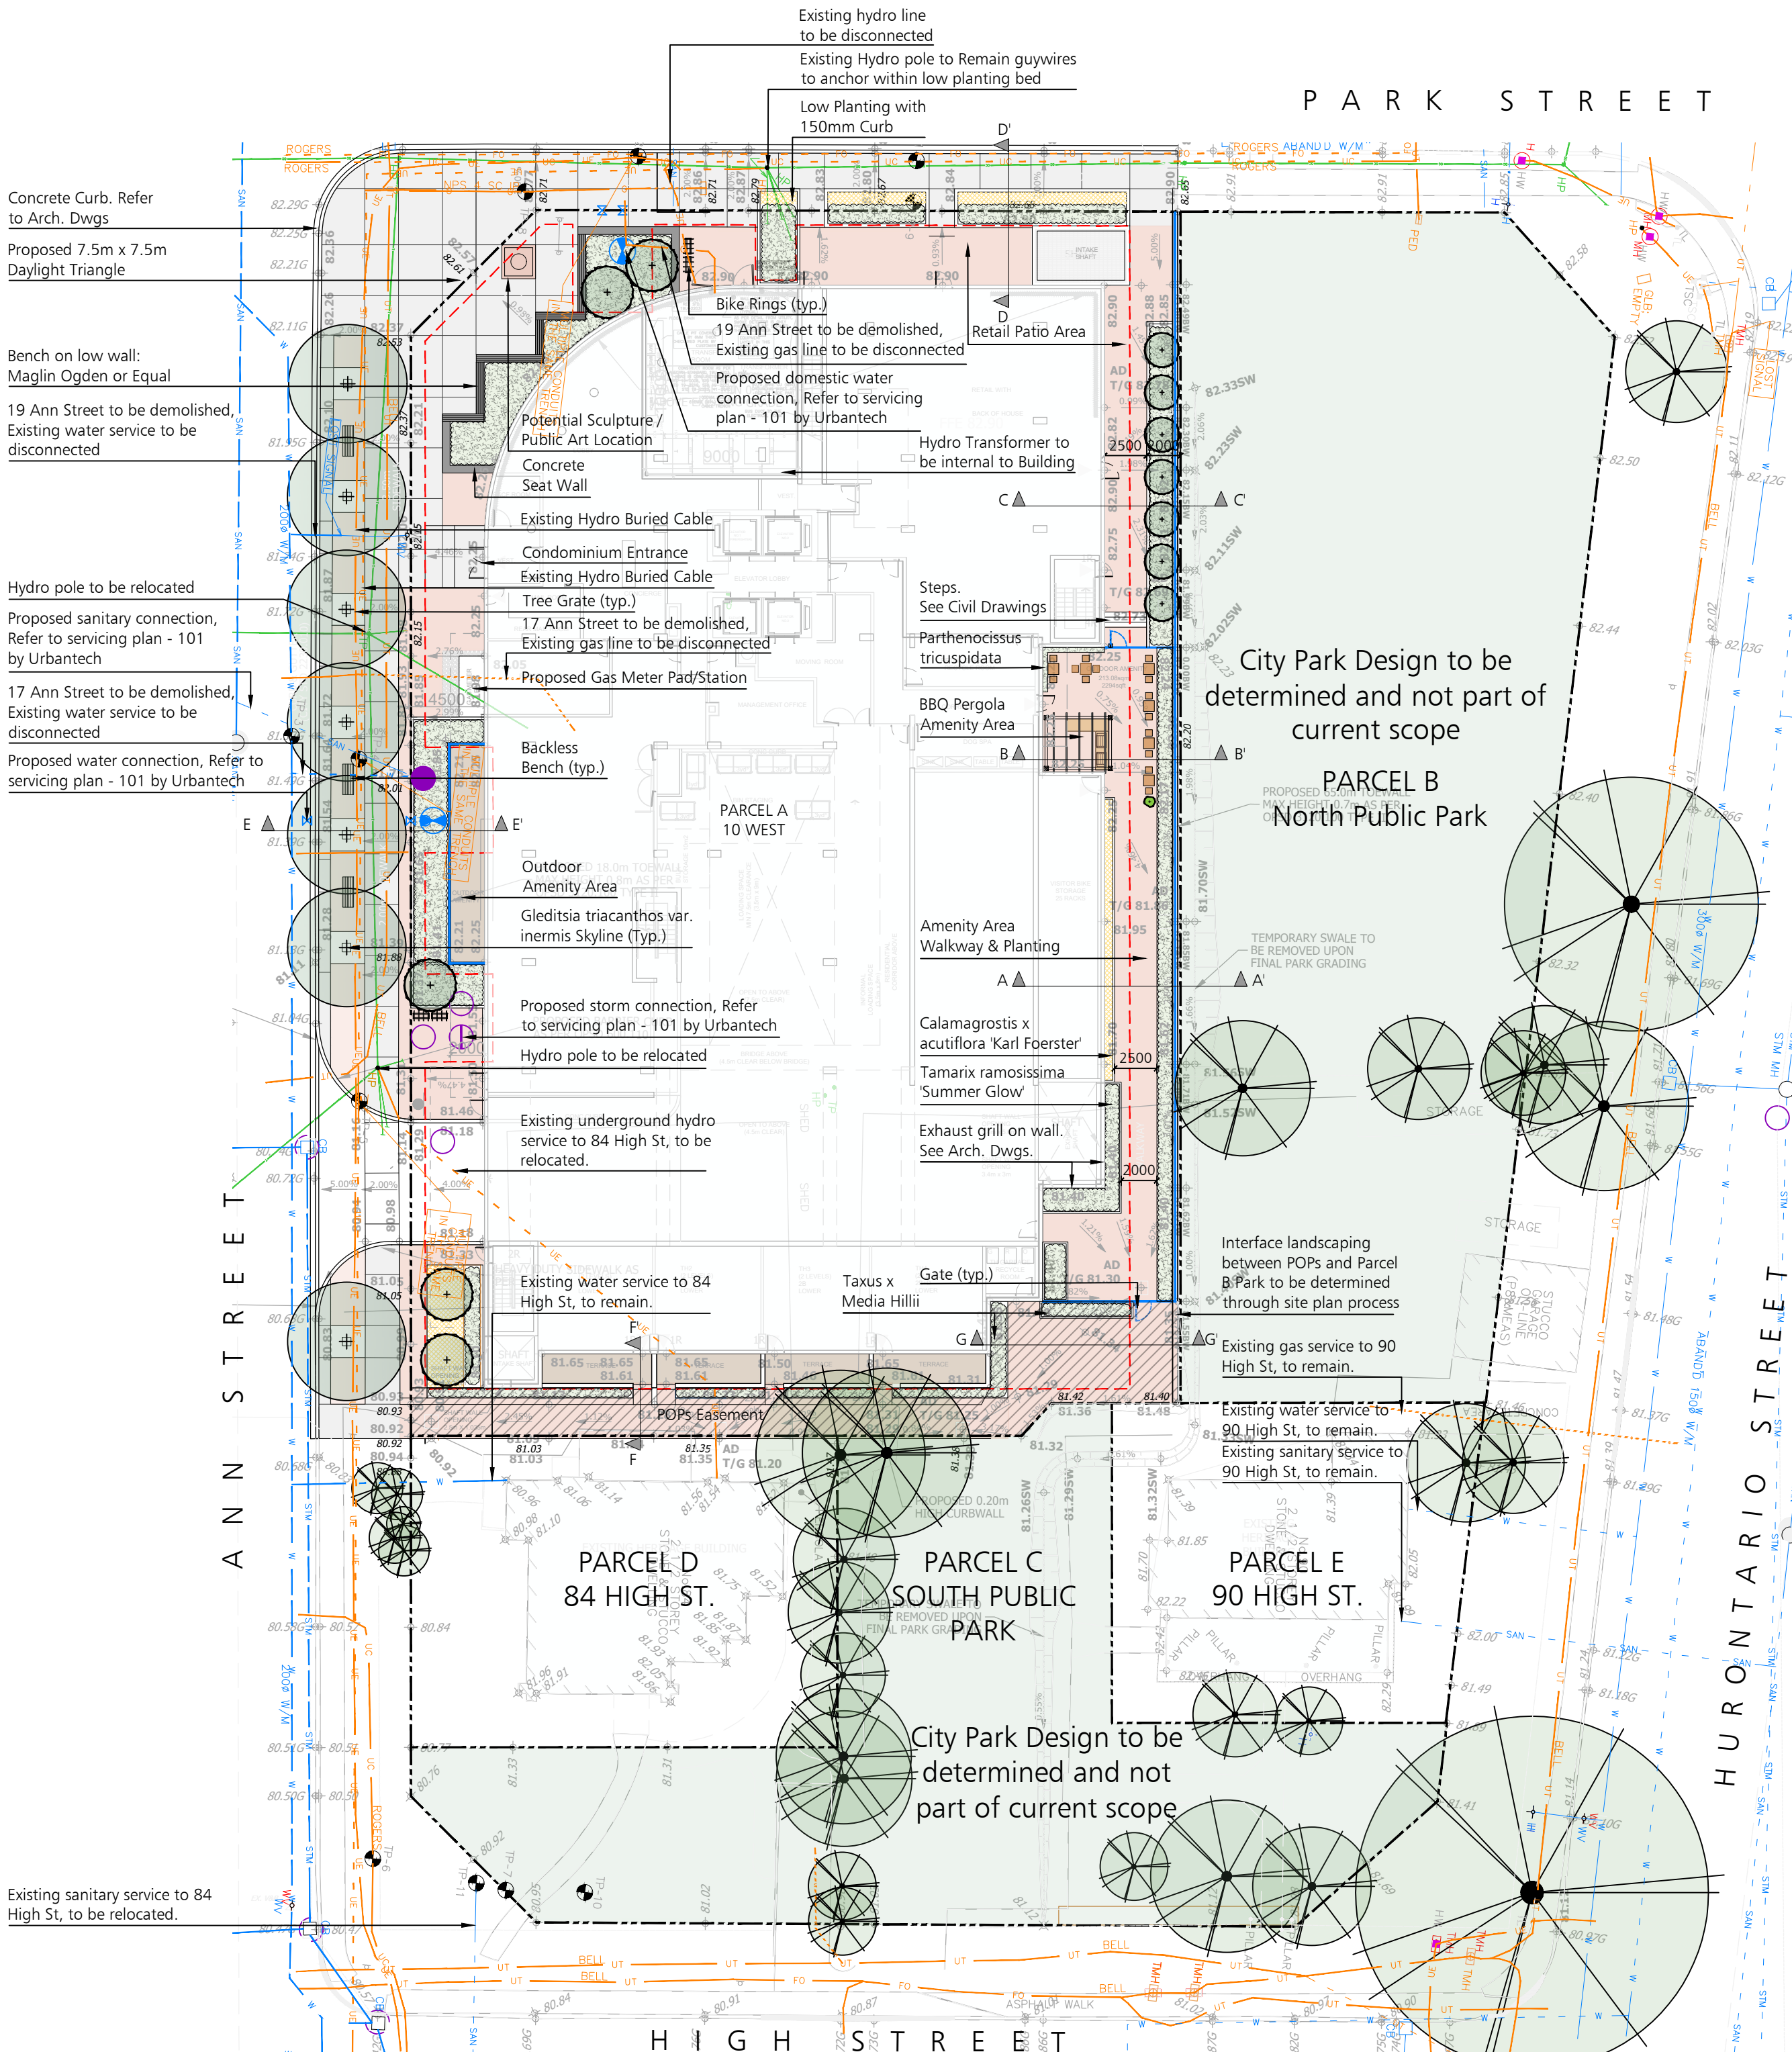

CONTEXT LANDSCAPE PLAN

1:300

LEGEND


- Proposed Deciduous Tree
- Existing Tree
- Property Line
- Limit of Underground Parking
- Proposed Fencing
- Buried Lines
- Overhead Lines
- Water Lines
- Proposed Servicing Lines
- POPs Easement Area
- Public Parks Area
- Sod
- Perennials/Ground Cover
- Unit Pavers
- Concrete Paving
- Proposed Shrubs

Note: All Drawings by Baker Turner inc. to be Printed in Colour.

REVISIONS

DATE	DESCRIPTION
25 Oct 2022	Issued for 2nd round OPA/ZBL submission
18 Oct 2022	Issued for Coordination
14 Oct 2022	Issued for Client Review
03 Oct 2022	Issued for Client Review
21 Dec 2021	Issued for Submission
09 Dec 2021	Issued for OPA & Zoning Submission #1
18 Aug 2020	Issued for Client Review

NOTE: Contractor is to check and verify all dimensions and conditions on the project, and is to immediately report any discrepancies to the landscape architect before proceeding with the work.

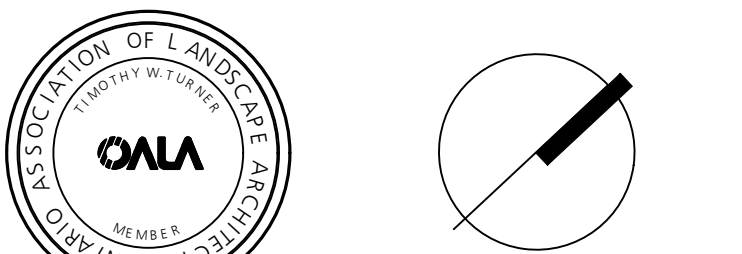

Landscape Architecture | Site Design
Suite 234
2010 Winston Park Drive
Oakville Ontario L6H 5R7
Tel: (905) 453-9398
web: bakerturner.com
email: tba@bakerturner.com

Project Title
10 WEST GO GP INC.
High Street Residential
17 & 19 Ann St., 84 & 90 High St
Mississauga ON
CONTEXT LANDSCAPE PLAN & SECTIONS

Date	Issued
August 2020	
Job Number	Drawn By
BTI-1490	KC, AS, EO
Scale	Checked By
As Shown	JW/TT
Sheet Number	File Number
L1	OZ/OPA 22-3 W1