


PARCEL	AREAS (M2)
10 WEST CONDOMINIUM	3273.97
POPS SPACE	178.10
NORTH PUBLIC PARK (LANDS TO BE RETAINED BY CITY)	1152.49 (EXCLUDE 10mX10m DAYLIGHT TRIANGLE)
SOUTH PUBLIC PARK (PARCEL A)	383.96
SOUTH PUBLIC PARK (PARCEL B) (LANDS TO BE TRANSFERRED TO CITY)	913.06 (EXCLUDE 10mX10m/ 7.5mX7.5m DAYLIGHT TRIANGLE)
TOTAL CITY PARK	2,449.51

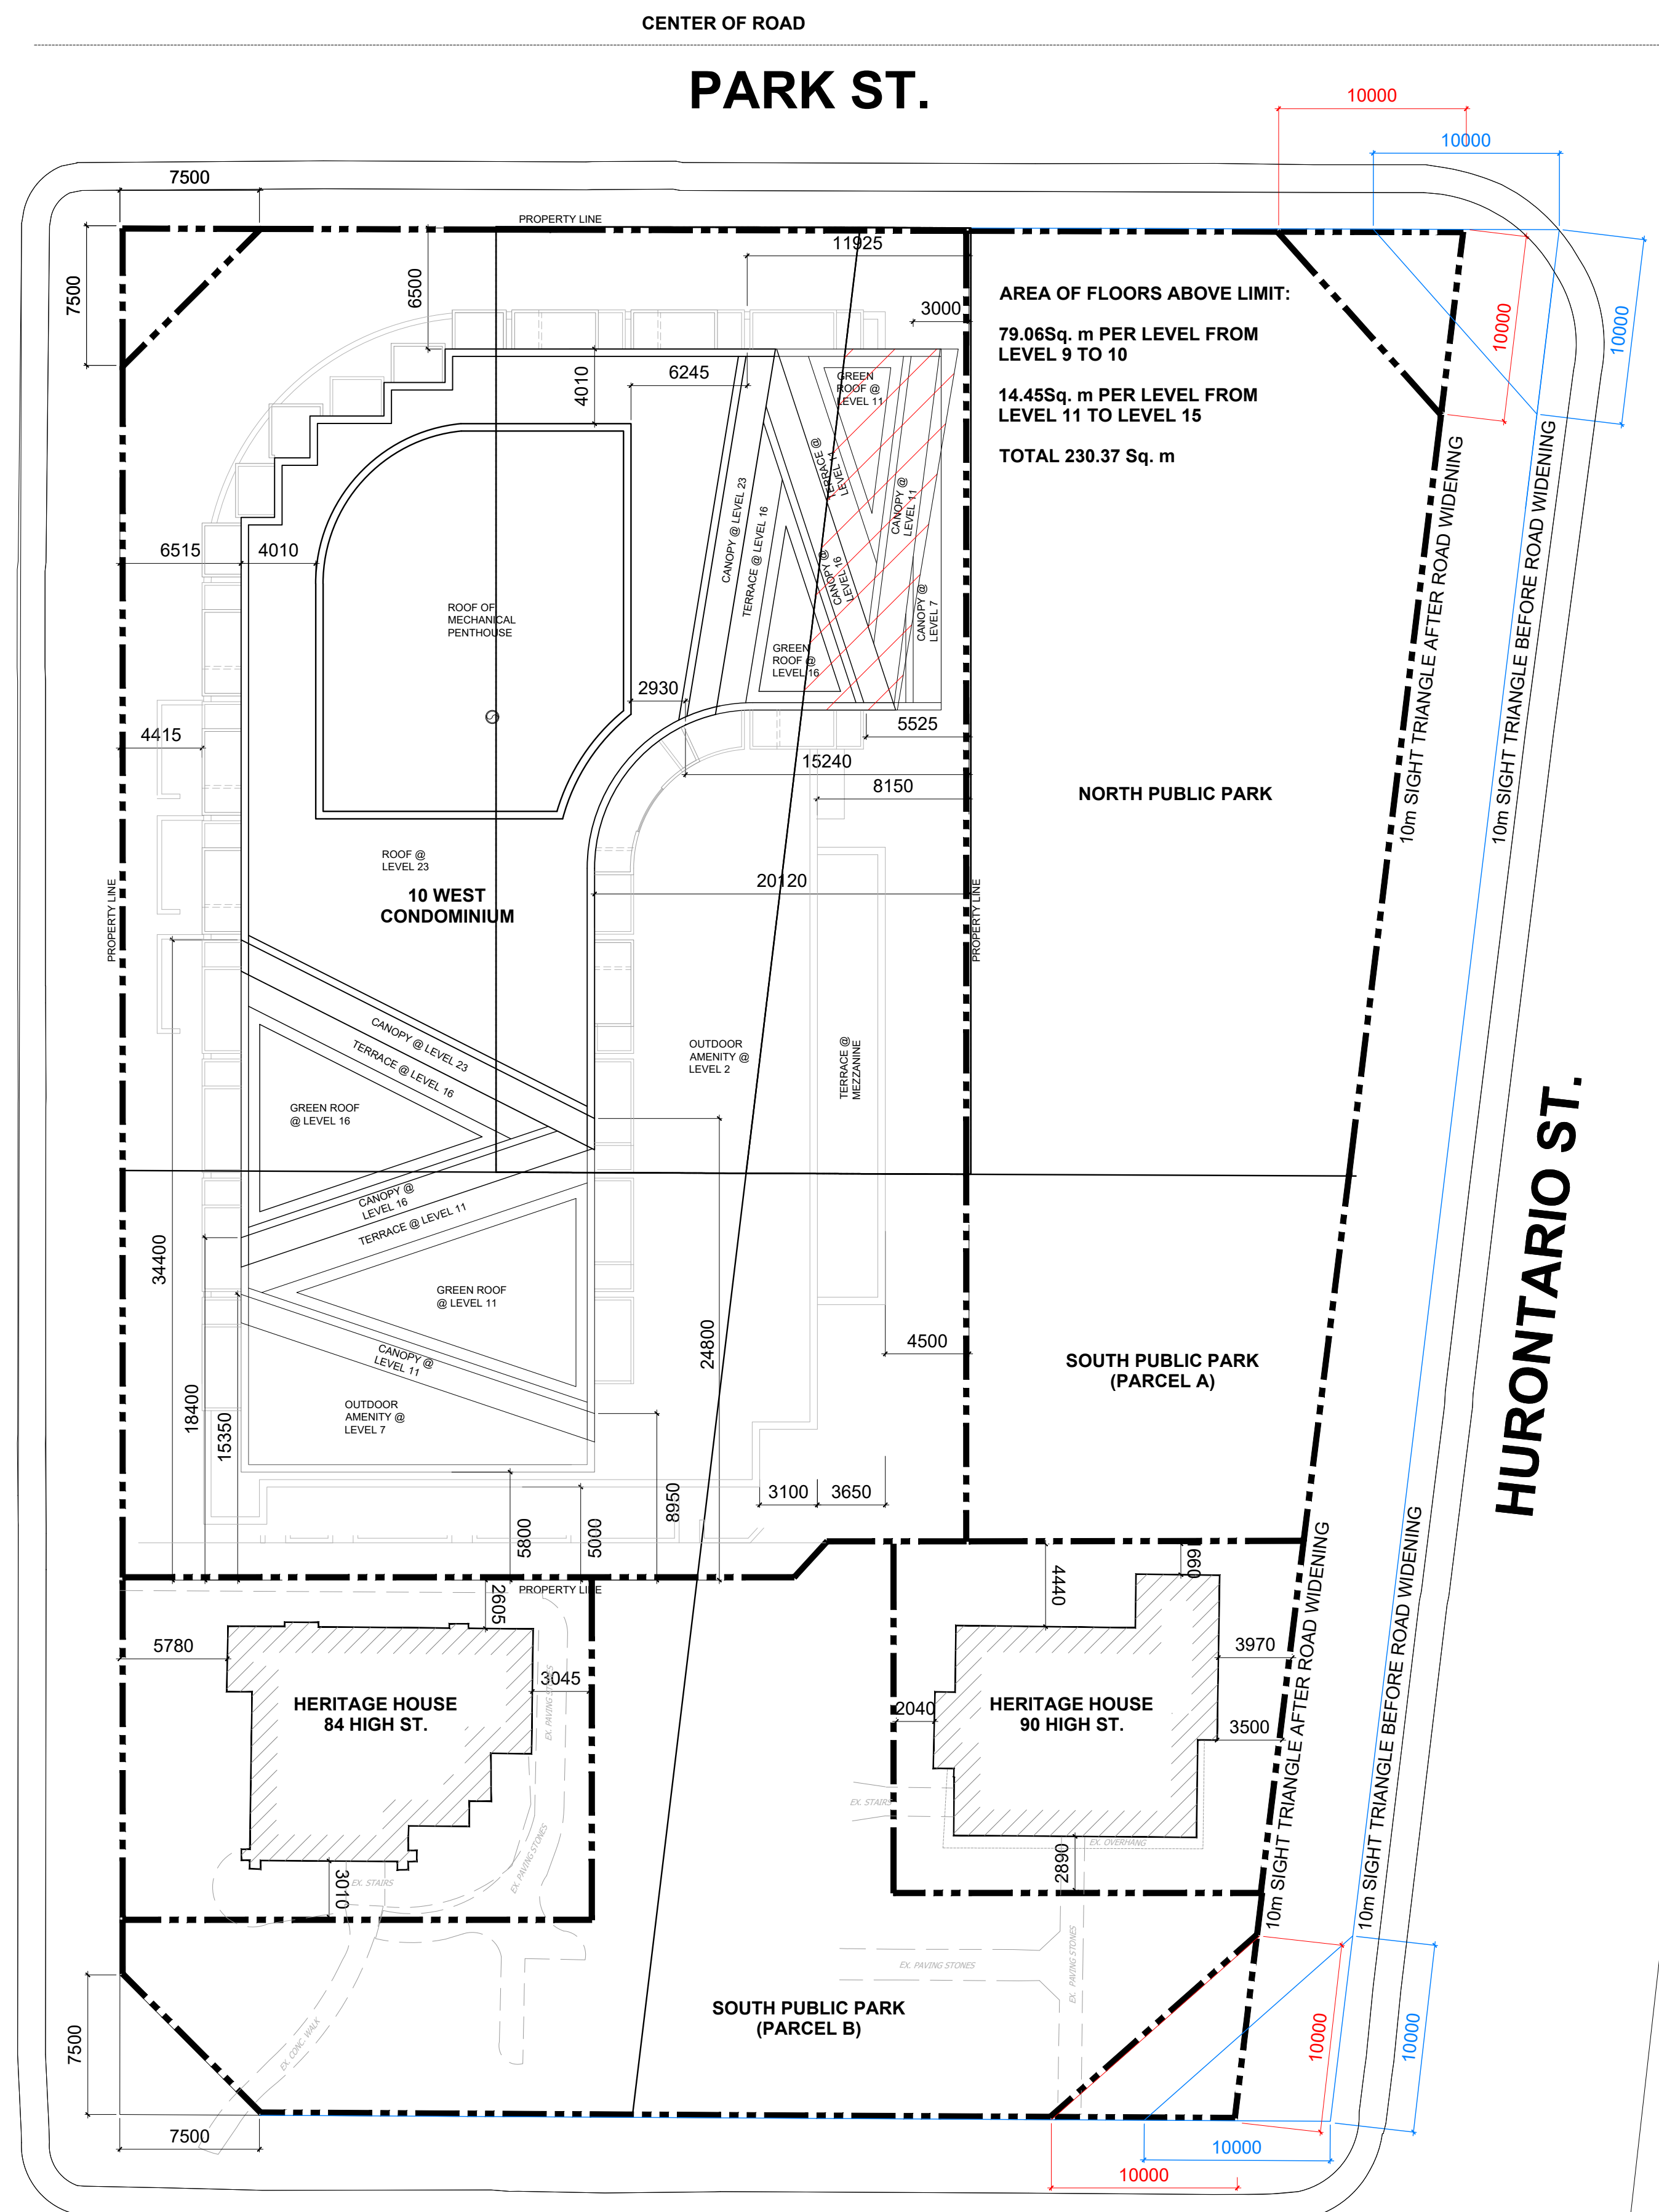


No.	Revisions	Date
02	RE-ISSUED FOR OPA / REZONING	28 OCT 2022
01	ISSUED FOR OPA / REZONING	17 DEC 2021

"ALL DRAWINGS, SPECIFICATIONS AND RELATED DOCUMENTS ARE THE COPYRIGHT PROPERTY OF THE ARCHITECT AND MUST BE RETURNED UPON REQUEST. REPRODUCTION OF DRAWINGS, SPECIFICATIONS AND RELATED DOCUMENTS IN PART OR WHOLE IS FORBIDDEN WITHOUT THE ARCHITECT'S WRITTEN PERMISSION."

CONTRACTOR MUST CHECK AND VERIFY ALL DIMENSIONS ON THE JOB.

COREARCHITECTS
130 QUEENS QUAY EAST, SUITE 700, WEST TOWER
TORONTO, ON CANADA M5A 0P6
T +1 416 343 0400 • F +1 416 343 0401
INFO@COREARCHITECTS.COM
WWW.COREARCHITECTS.COM

10 WEST GO
MISSISSAUGA, ONTARIO
APP NO: 02/OPA 22-3 1/1

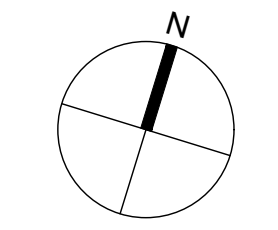

Drawn SK	Scale 1:250
Checked DL, CY	Date 24 OCT 2022

Title
PARCEL PLAN

Project No. 21-182	Drawing No. A103
-----------------------	---------------------