




4 SITE ELEVATION - CENTRAL STREET E
SCALE: 1 : 250

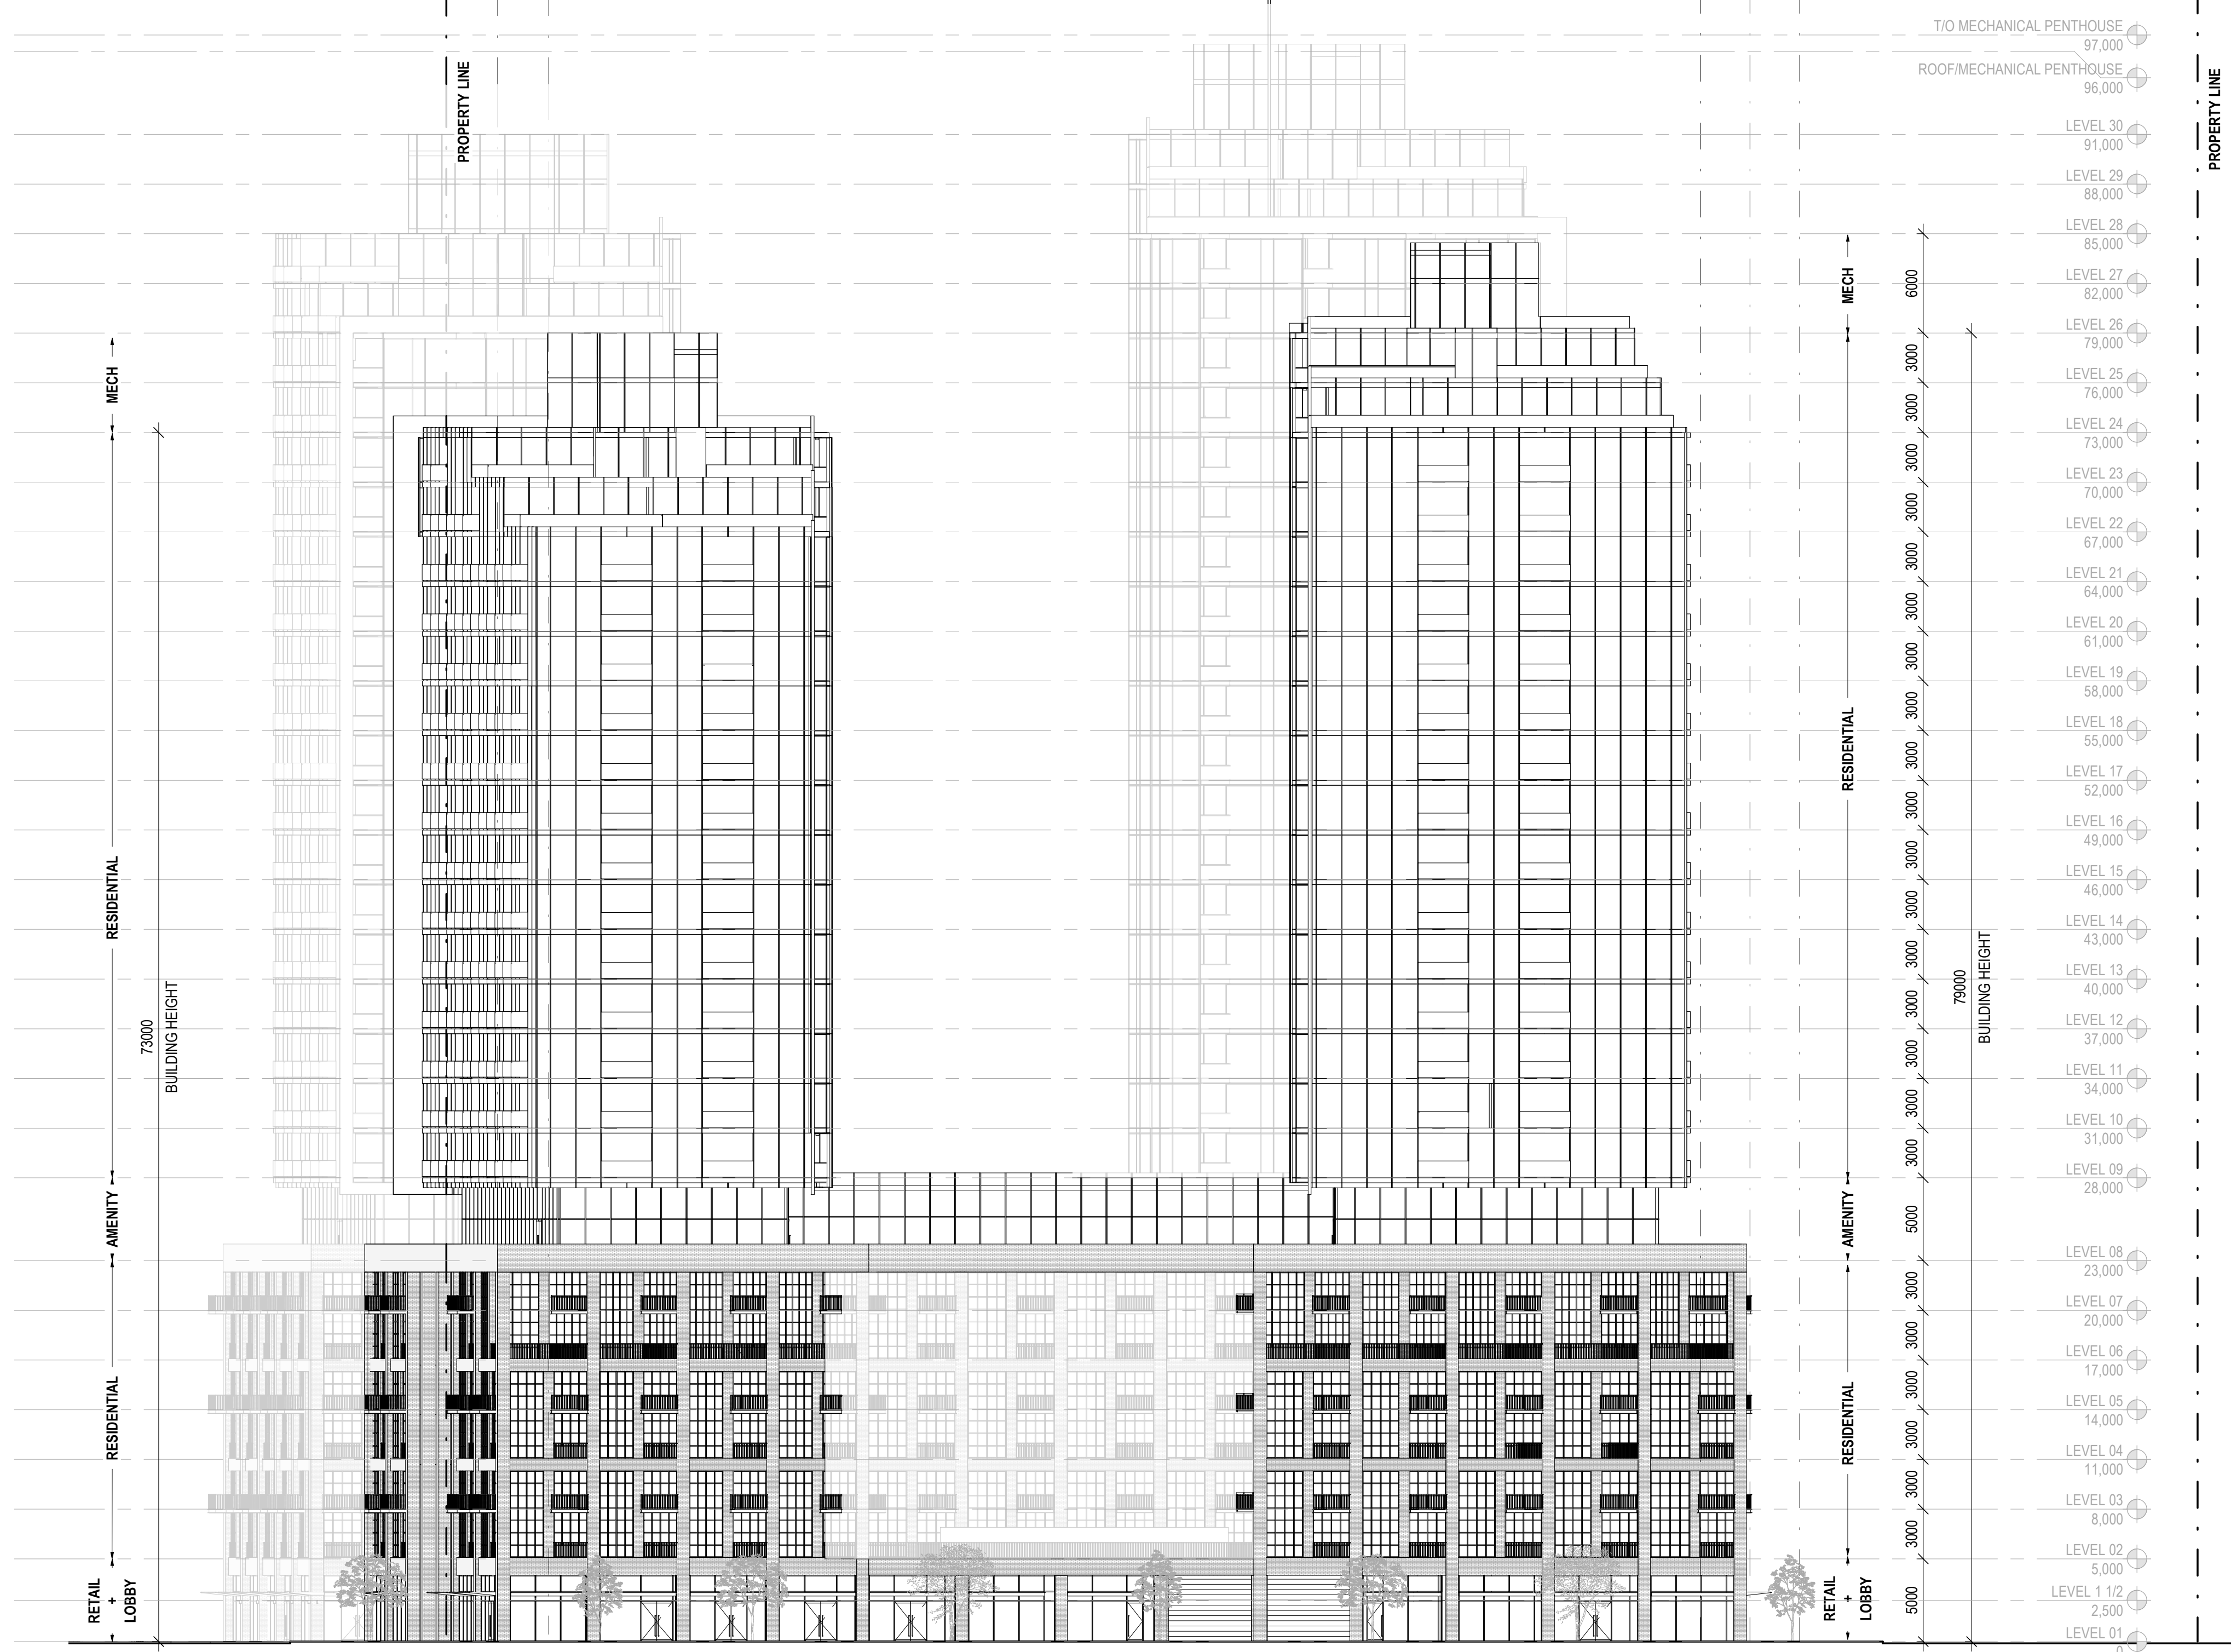

2 SITE ELEVATION - E
SCALE: 1 : 250

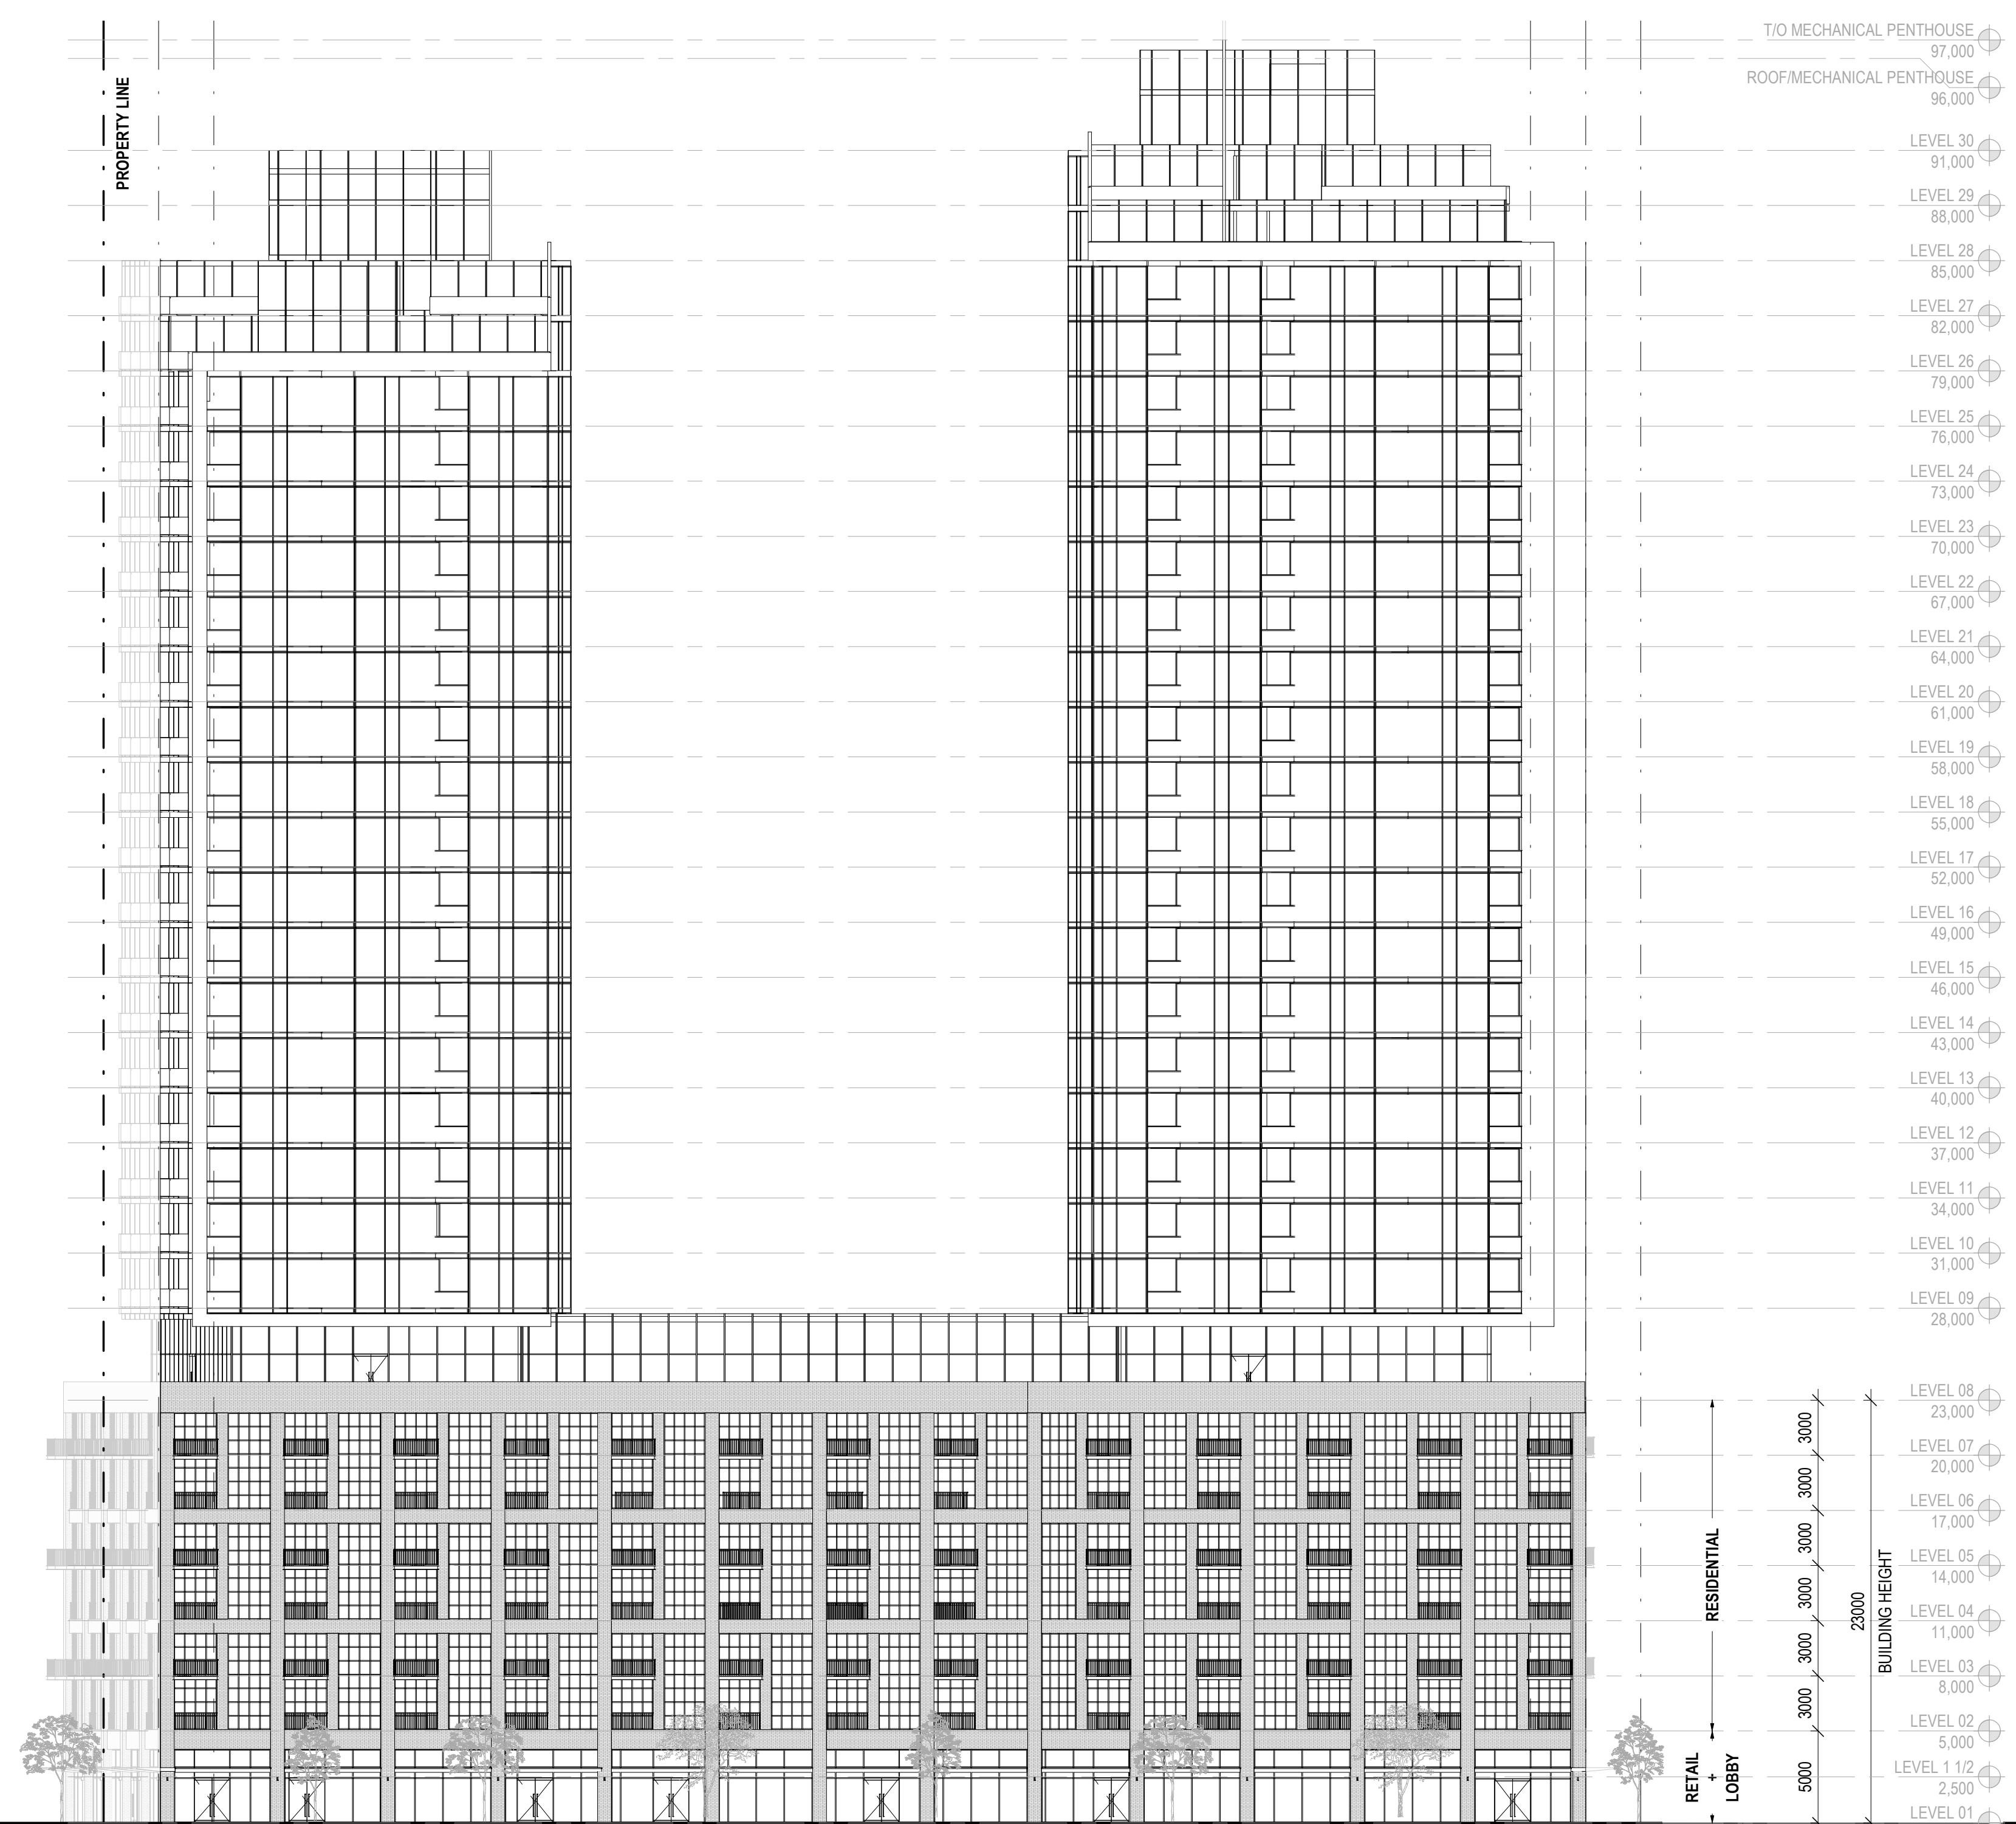

3 SITE ELEVATION - CENTRAL STREET W
SCALE: 1 : 250

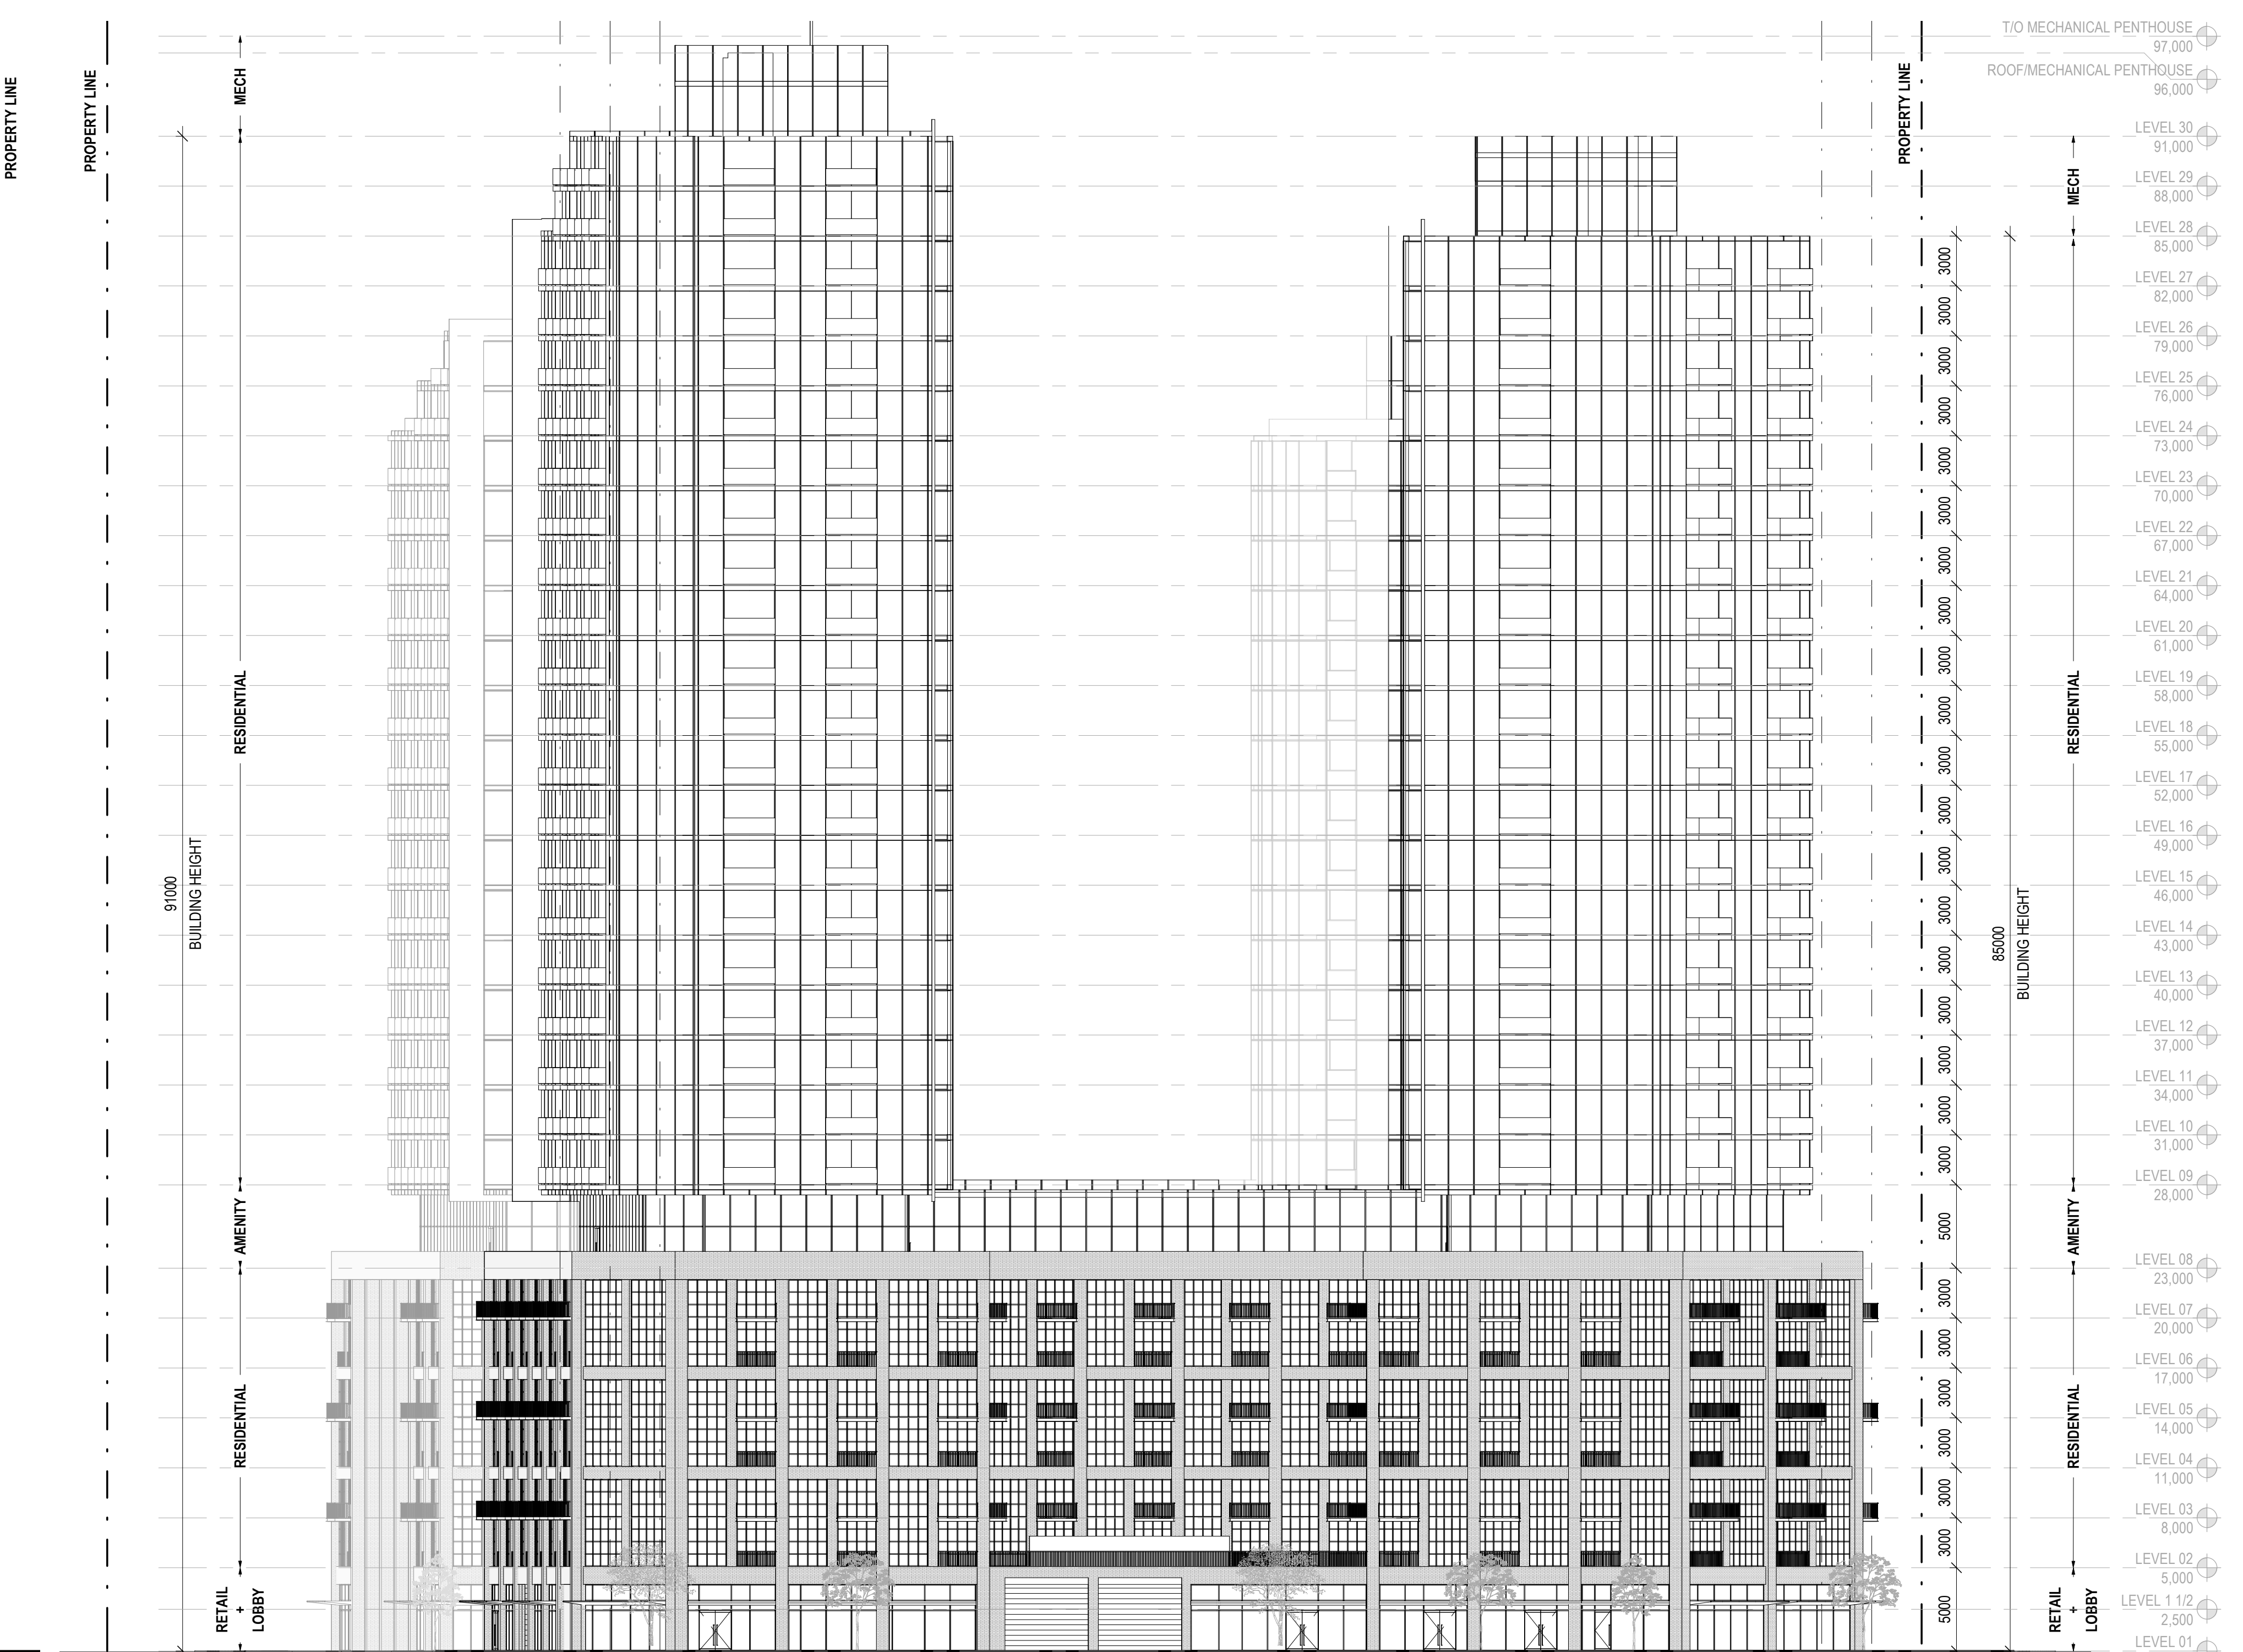

1 SITE ELEVATION - W
SCALE: 1 : 250

SLATE ASSET MANAGEMENT
121 King St W
Unit 200
Toronto ON M5H 3T9

Gensler

150 King Street West
Suite 1400
Toronto, Ontario M5H 1J9
Canada

Tel 416.601.3890

Date	Description
1 2022-12-13	ISSUED FOR REZONING

Seal / Signature

Project Name
CLARKSON GO

Project Number
067.1245.000

Description
BUILDING ELEVATIONS

Scale
1 : 250

A2.001

© 2021 Gensler