



1/12/2022 1:13:55 PM BIM 360://067.1245.000 - Clarkson ZBA - 2020Architects - 67.1245.000 - ZBA - 020.rvt

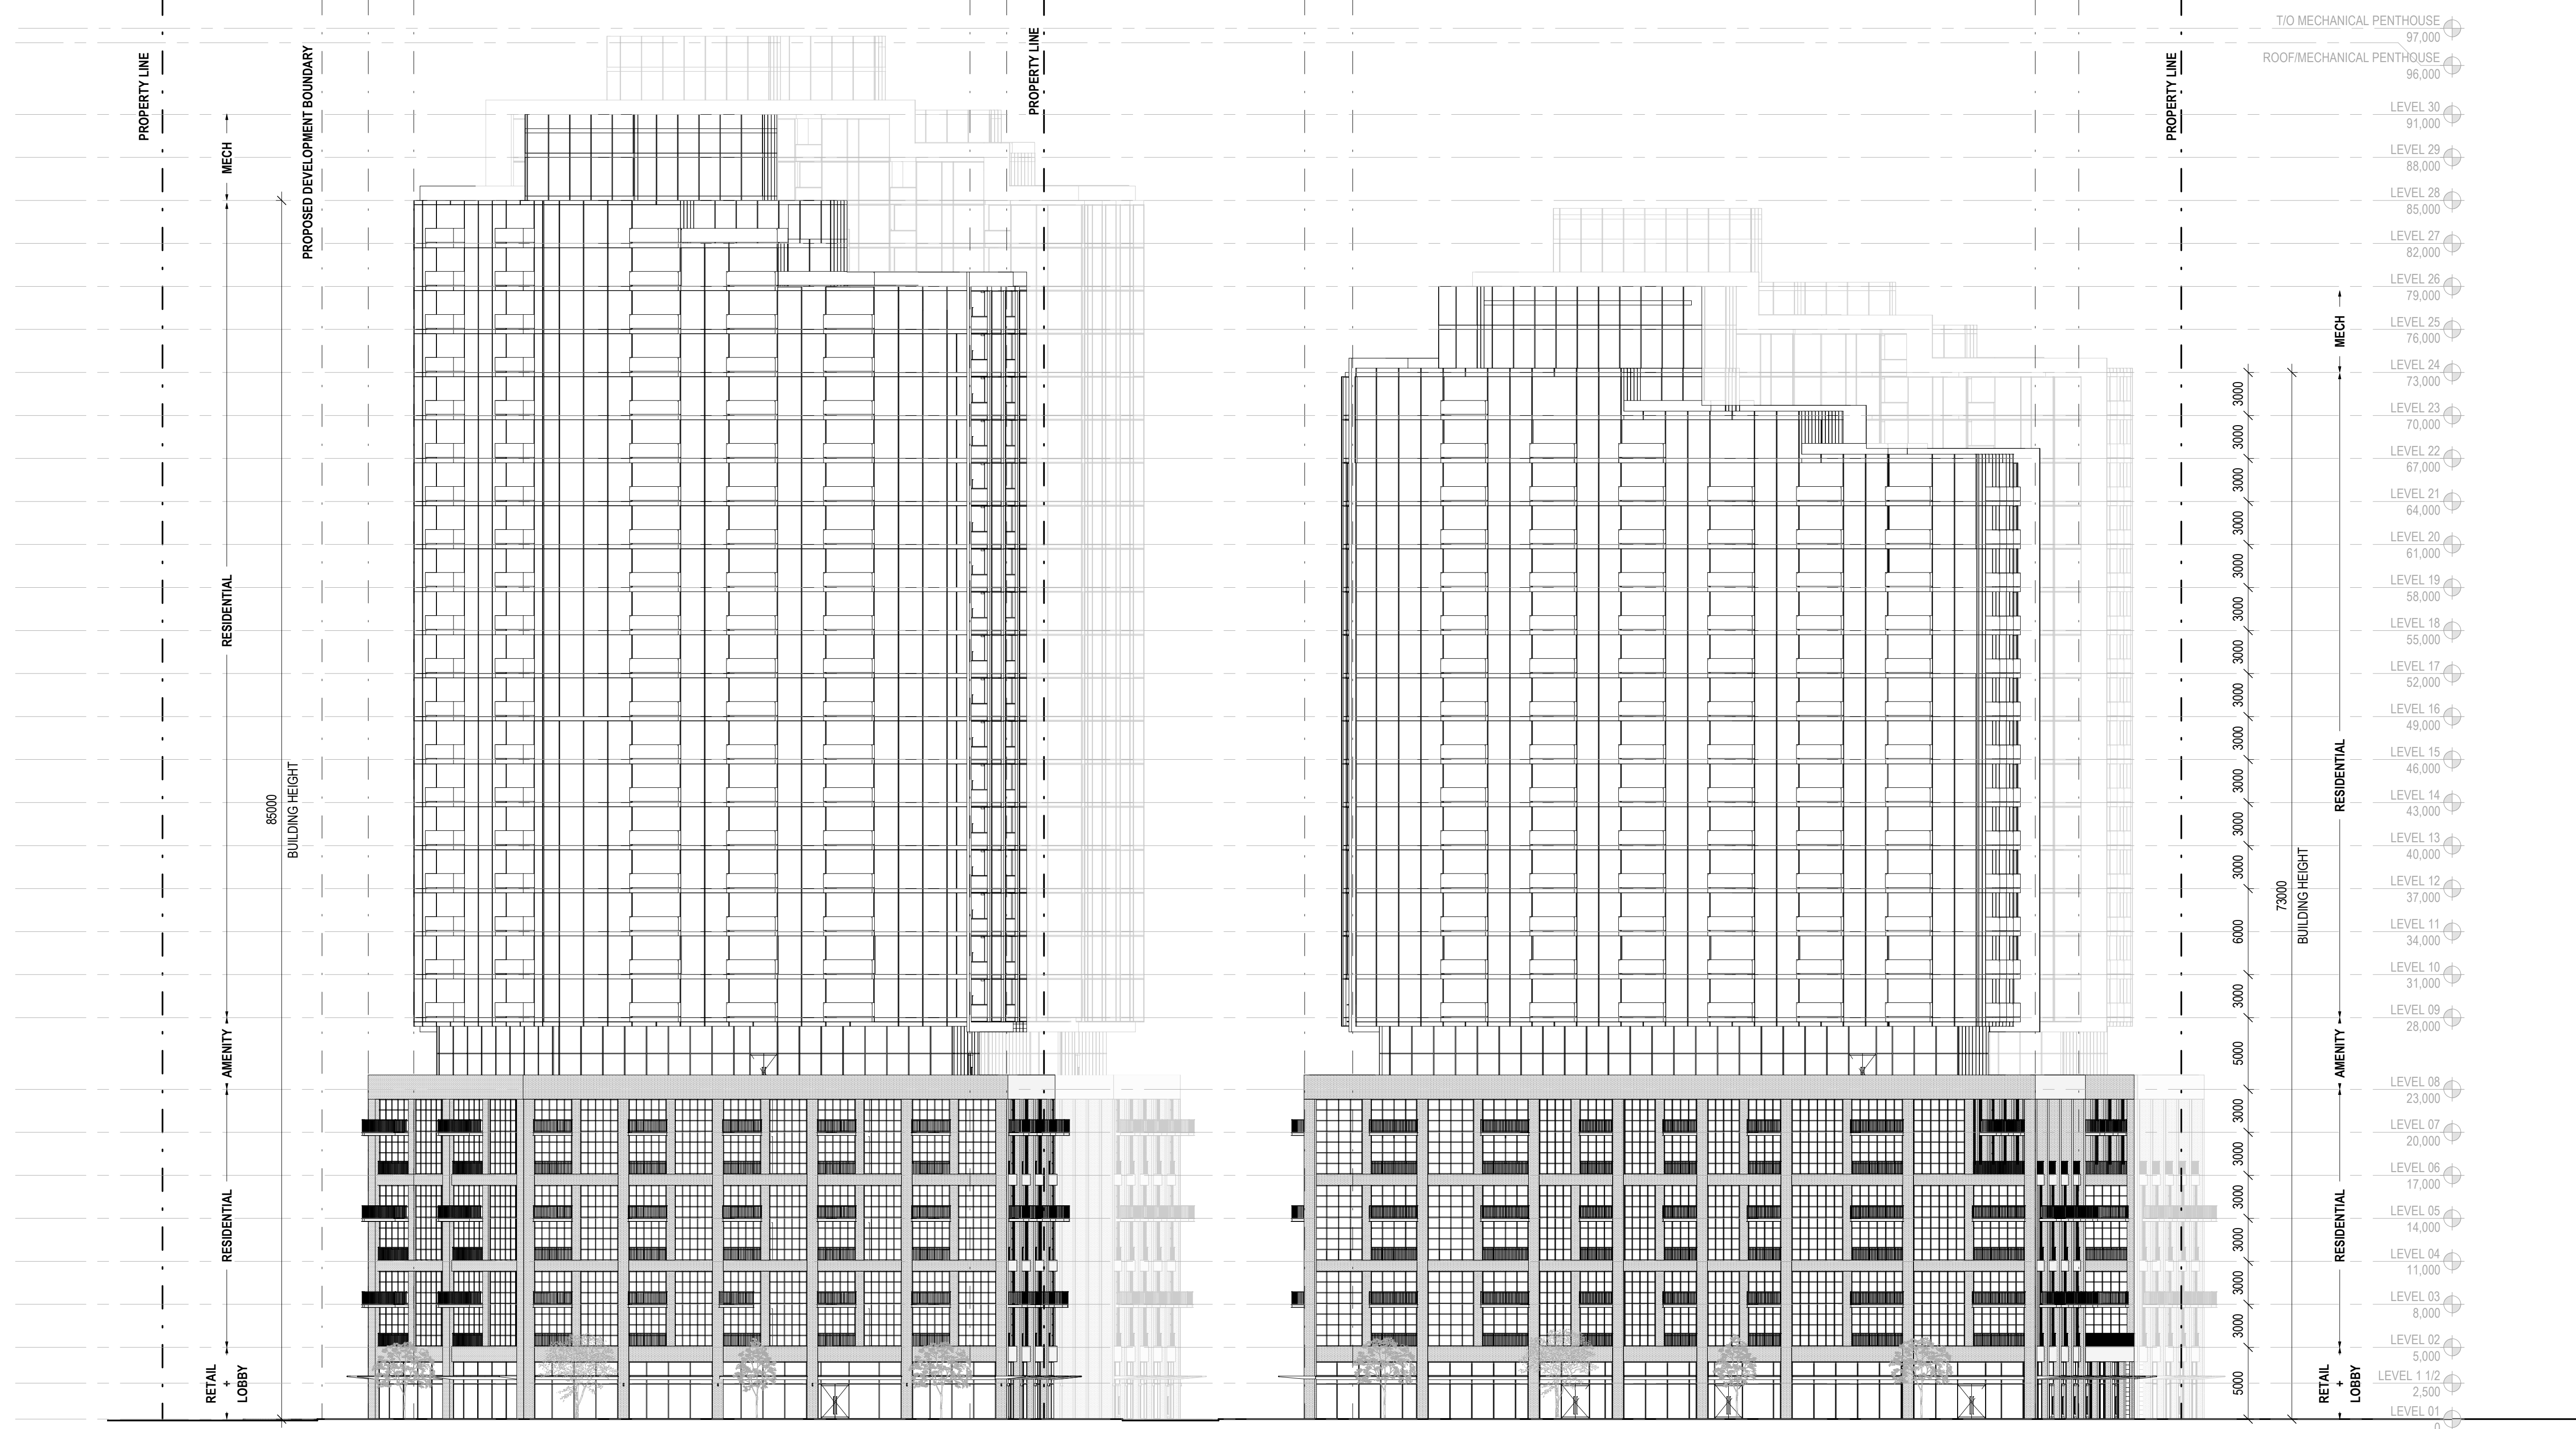

2 SITE ELEVATION - S
SCALE: 1 : 250

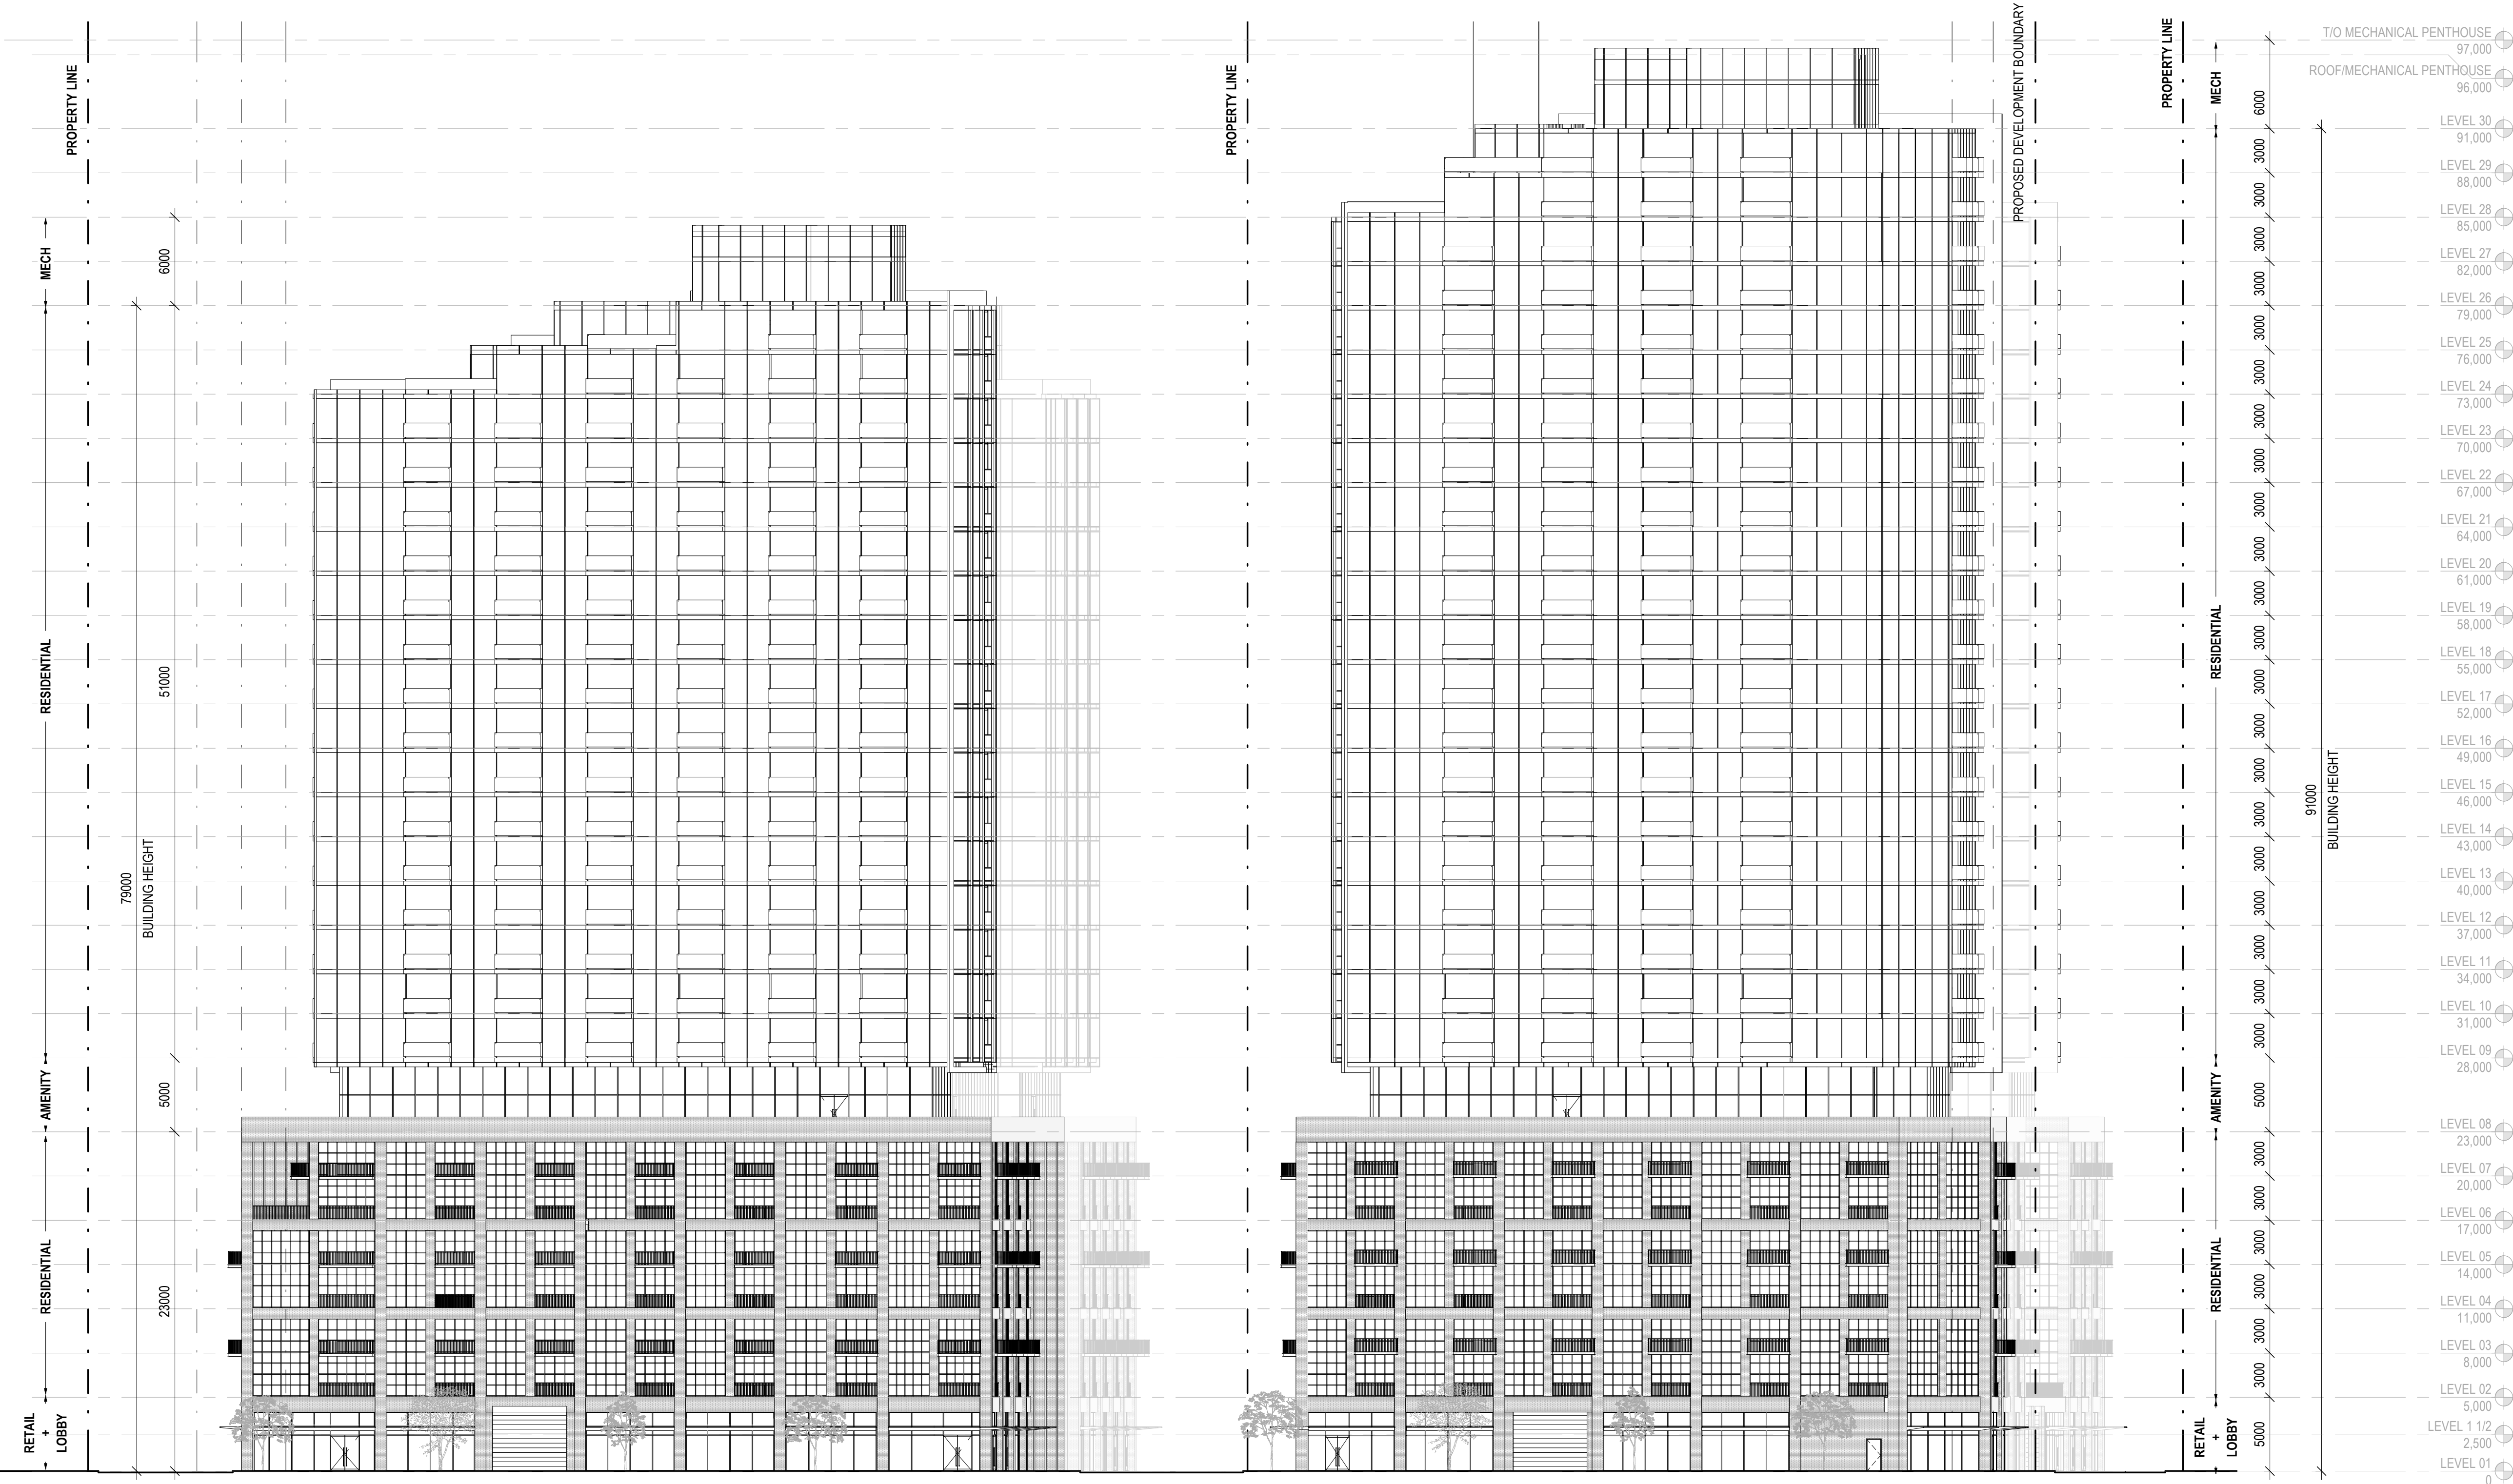

1 SITE ELEVATION - N
SCALE: 1 : 250

SLATE ASSET MANAGEMENT

121 King St W
Unit 200
Toronto ON M5H 3T9

Gensler

150 King Street West
Suite 1400
Toronto, Ontario M5H 1J9
Canada
Tel 416.601.3890

Date	Description
1 2022-12-13	ISSUED FOR REZONING

Seal / Signature

Project Name
CLARKSON GO

Project Number
067.1245.000

Description
BUILDING ELEVATIONS

Scale
1 : 250

A2.000