


**SLATE ASSET
MANAGEMENT**

121 King St W
Unit 200
Toronto ON M5H 3T9

Gensler

150 King Street West
Suite 1400
Toronto, Ontario M5H 1J9
Canada

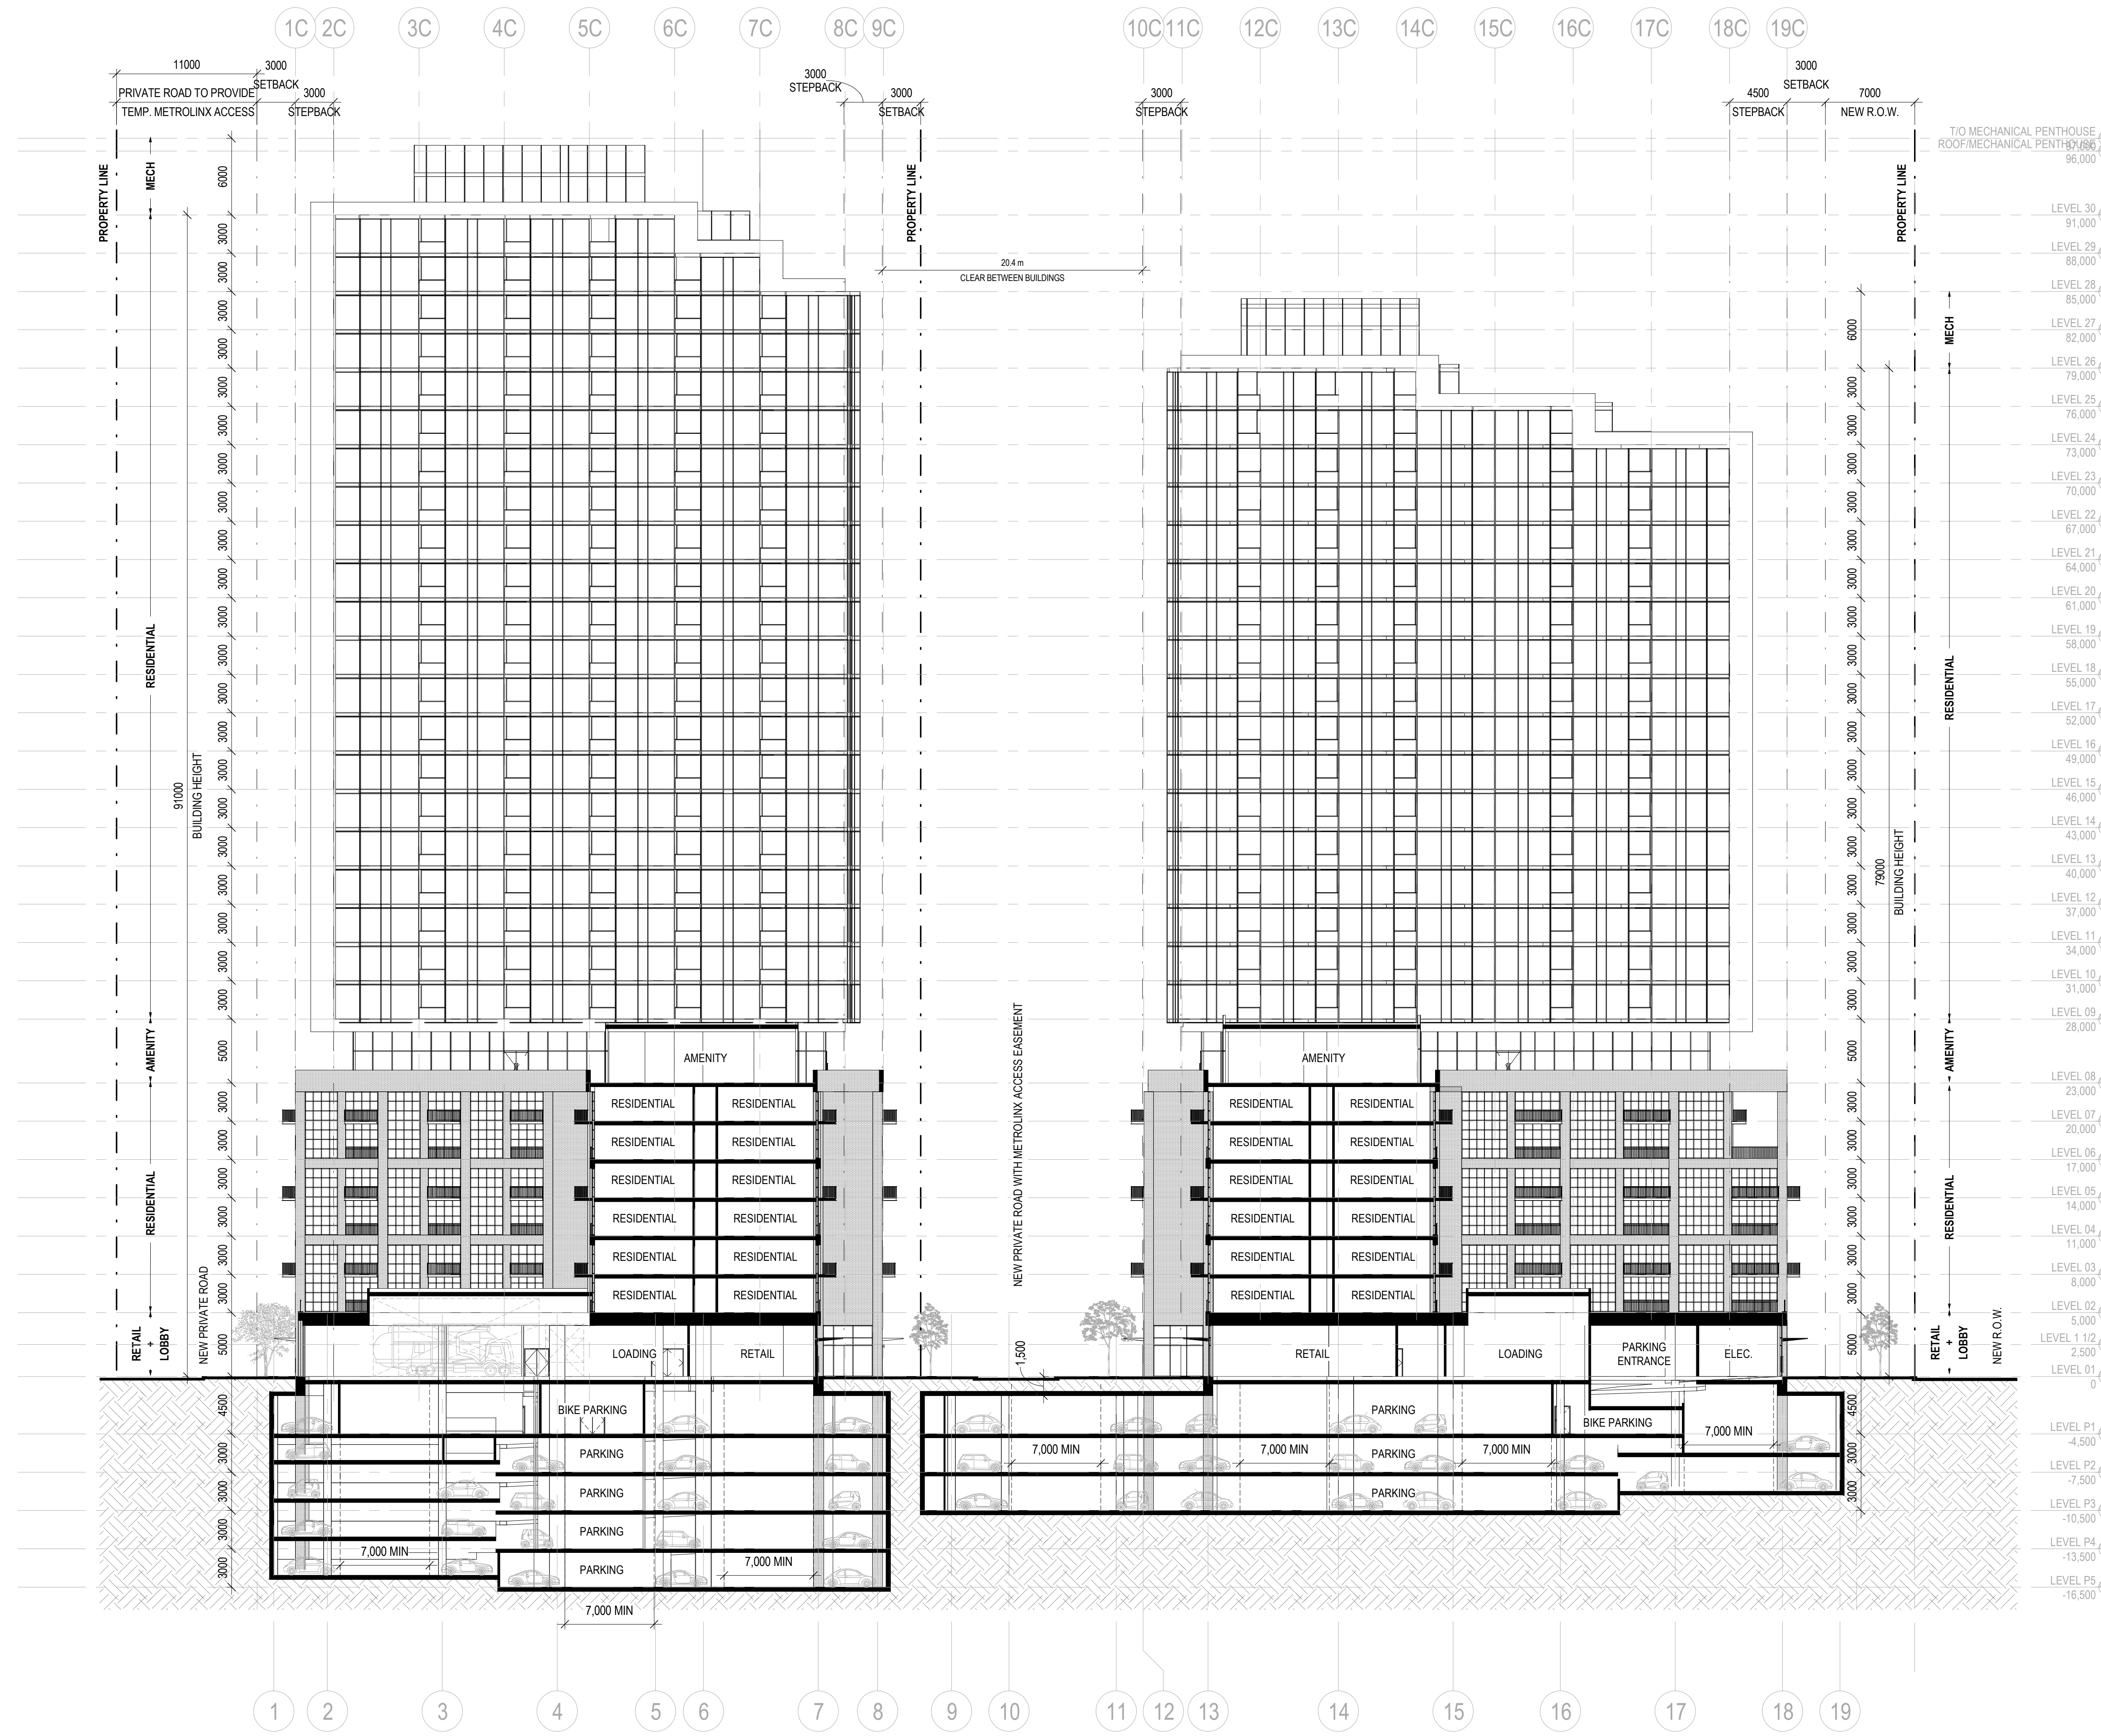

1 EW SECTION THROUGH LOADING
SCALE: 1 : 250

Date	Description
1 2022-12-13	ISSUED FOR REZONING

Seal / Signature

Project Name
CLARKSON GO

Project Number
067.1245.000

Description
BUILDING SECTIONS

Scale
1 : 250

A2.202