


**SLATE ASSET  
MANAGEMENT**

121 King St W  
Unit 200  
Toronto ON M5H 3T9

**Gensler**

150 King Street West  
Suite 1400  
Toronto, Ontario M5H 1J9  
Canada  
Tel 416.601.3890

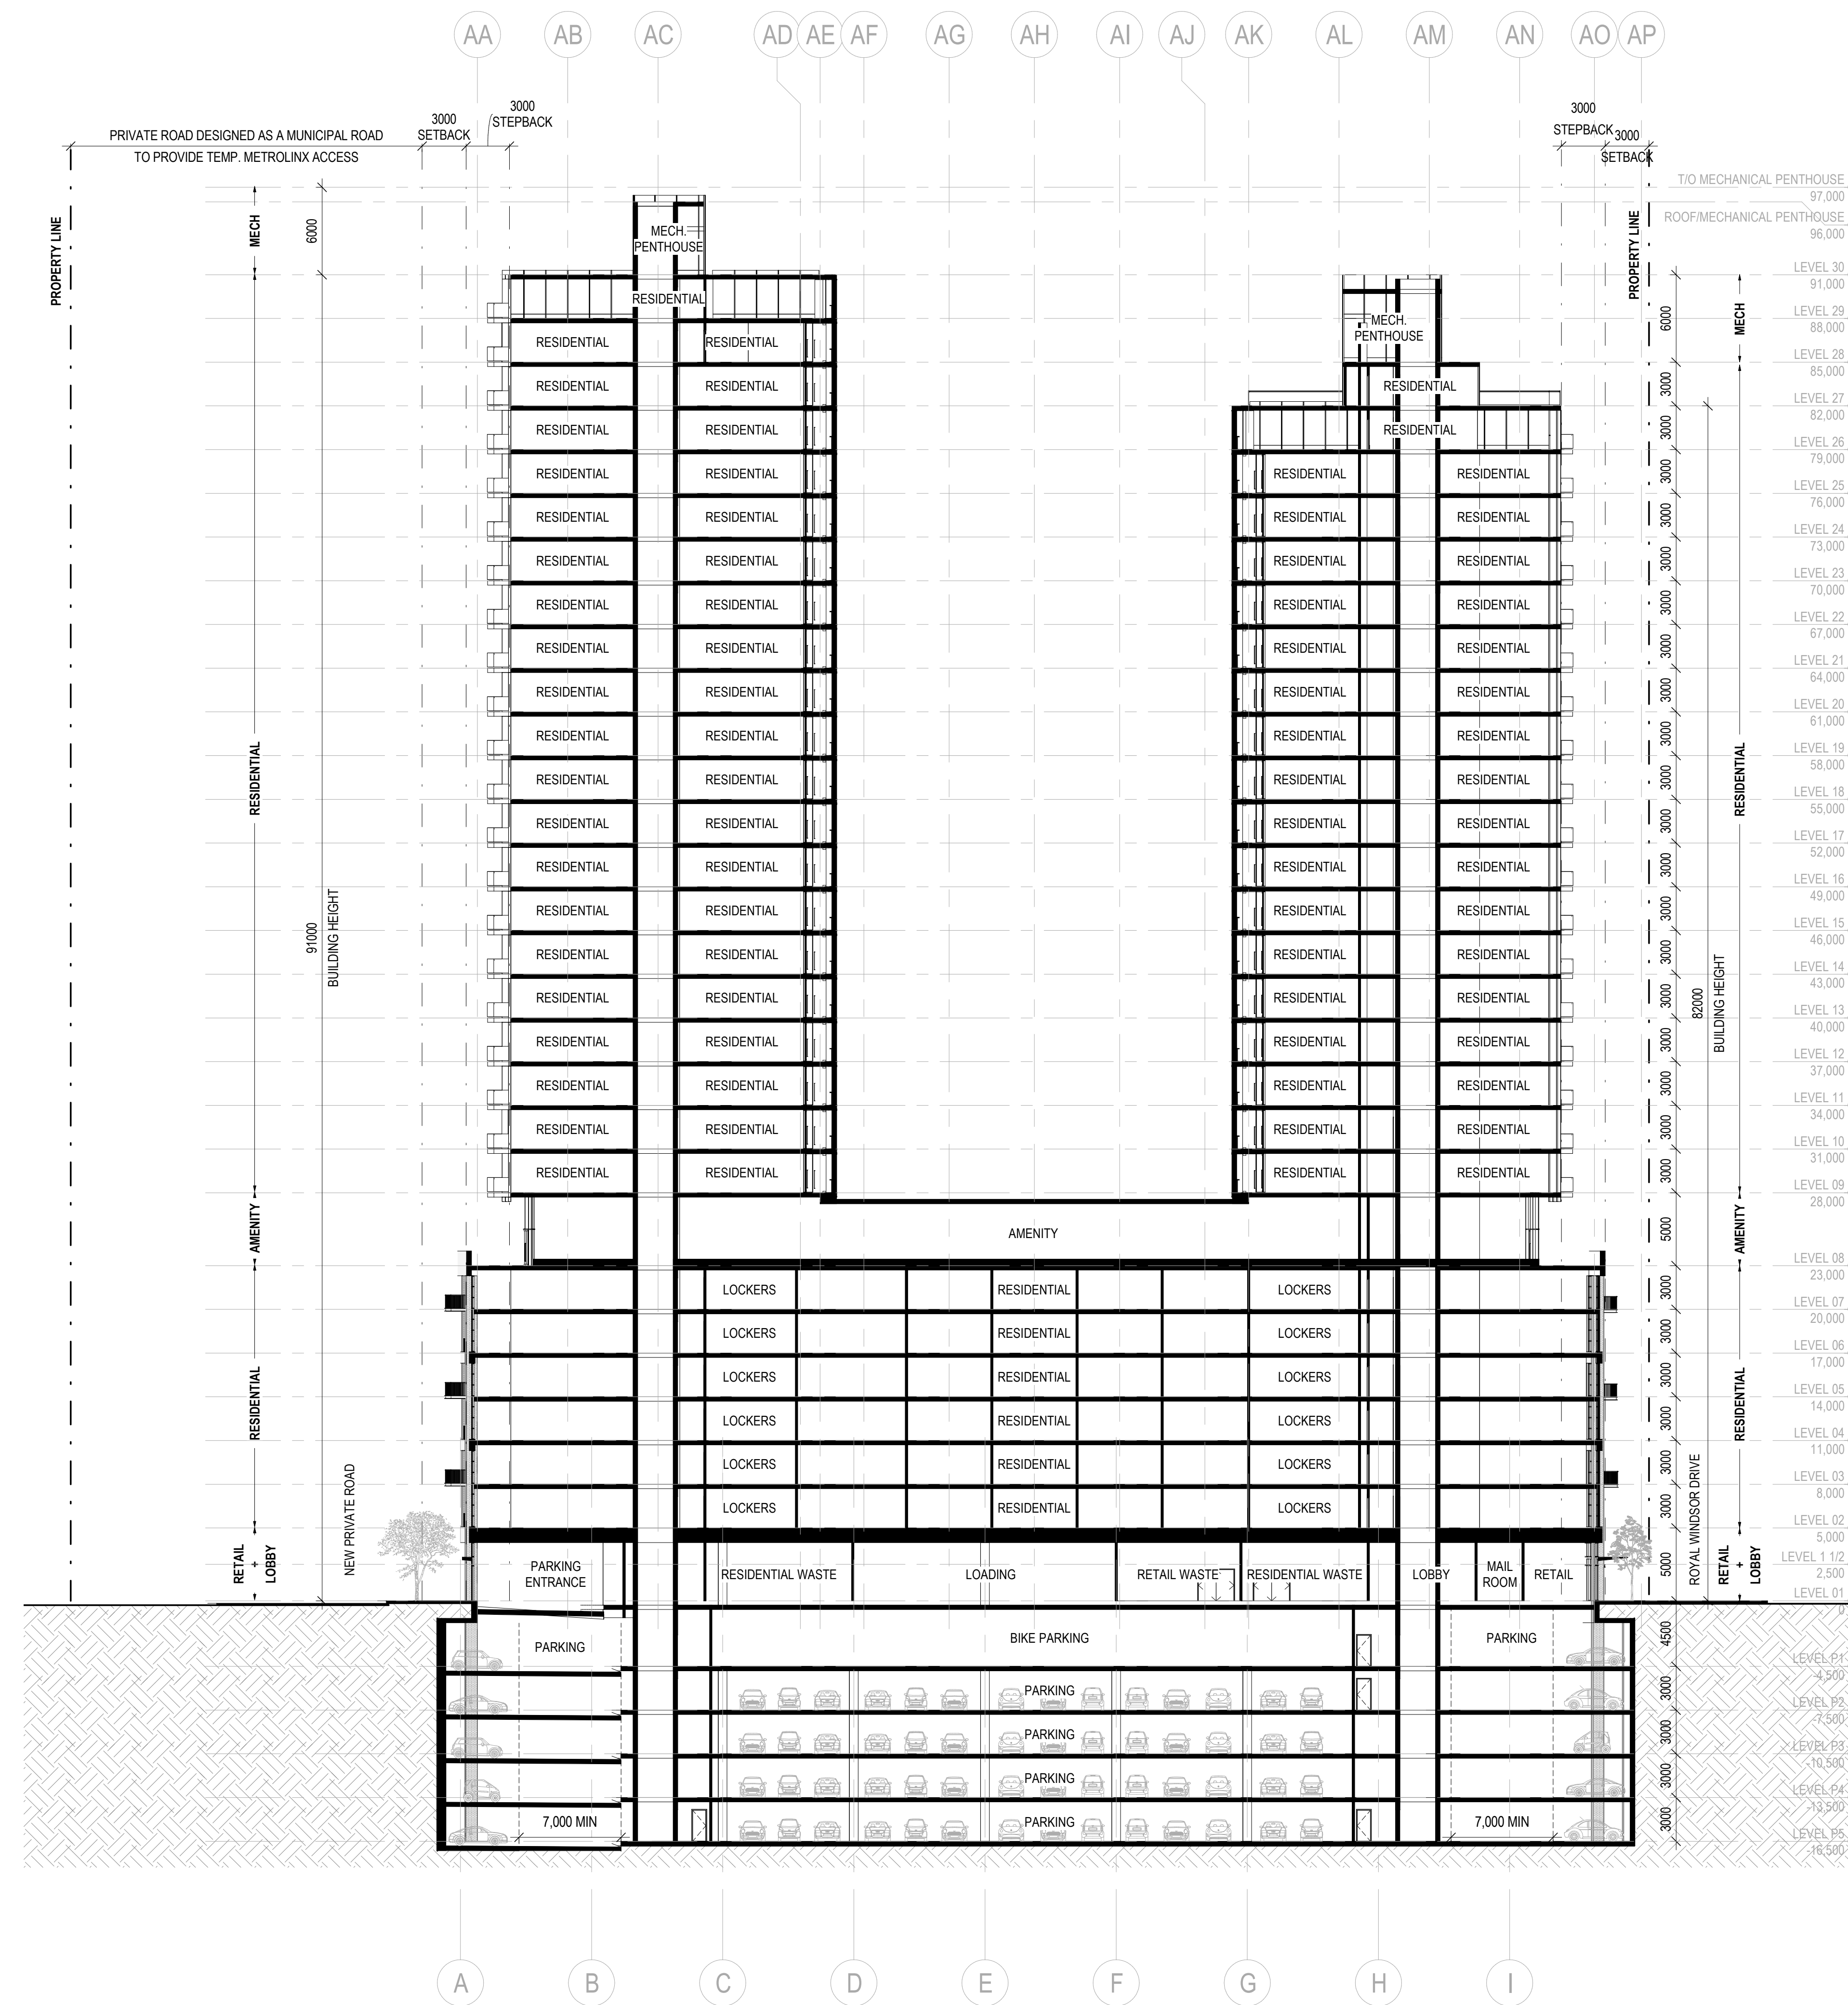

**1 BUILDING SECTION - NS WEST SIDE**  
SCALE: 1/250

Date	Description
1 2022-12-13	ISSUED FOR REZONING

Seal / Signature

Project Name  
**CLARKSON GO**

Project Number  
**067.1245.000**

Description  
**BUILDING SECTIONS**

Scale  
**1 : 250**

**A2.200**