

**SLATE ASSET  
MANAGEMENT**

121 King St W  
Unit 200  
Toronto ON M5H 3T9

**Gensler**

150 King Street West  
Suite 1400  
Toronto, Ontario M5H 1J9  
Canada  
Tel: 416.601.3890

Date	Description
1 2022-12-13	ISSUED FOR REZONING

Seal / Signature


Project Name  
**CLARKSON GO**

Project Number  
**067.1245.000**

Description  
**LEVEL 08 PLAN - AMENITY**

Scale  
1 : 200

**A1.208**

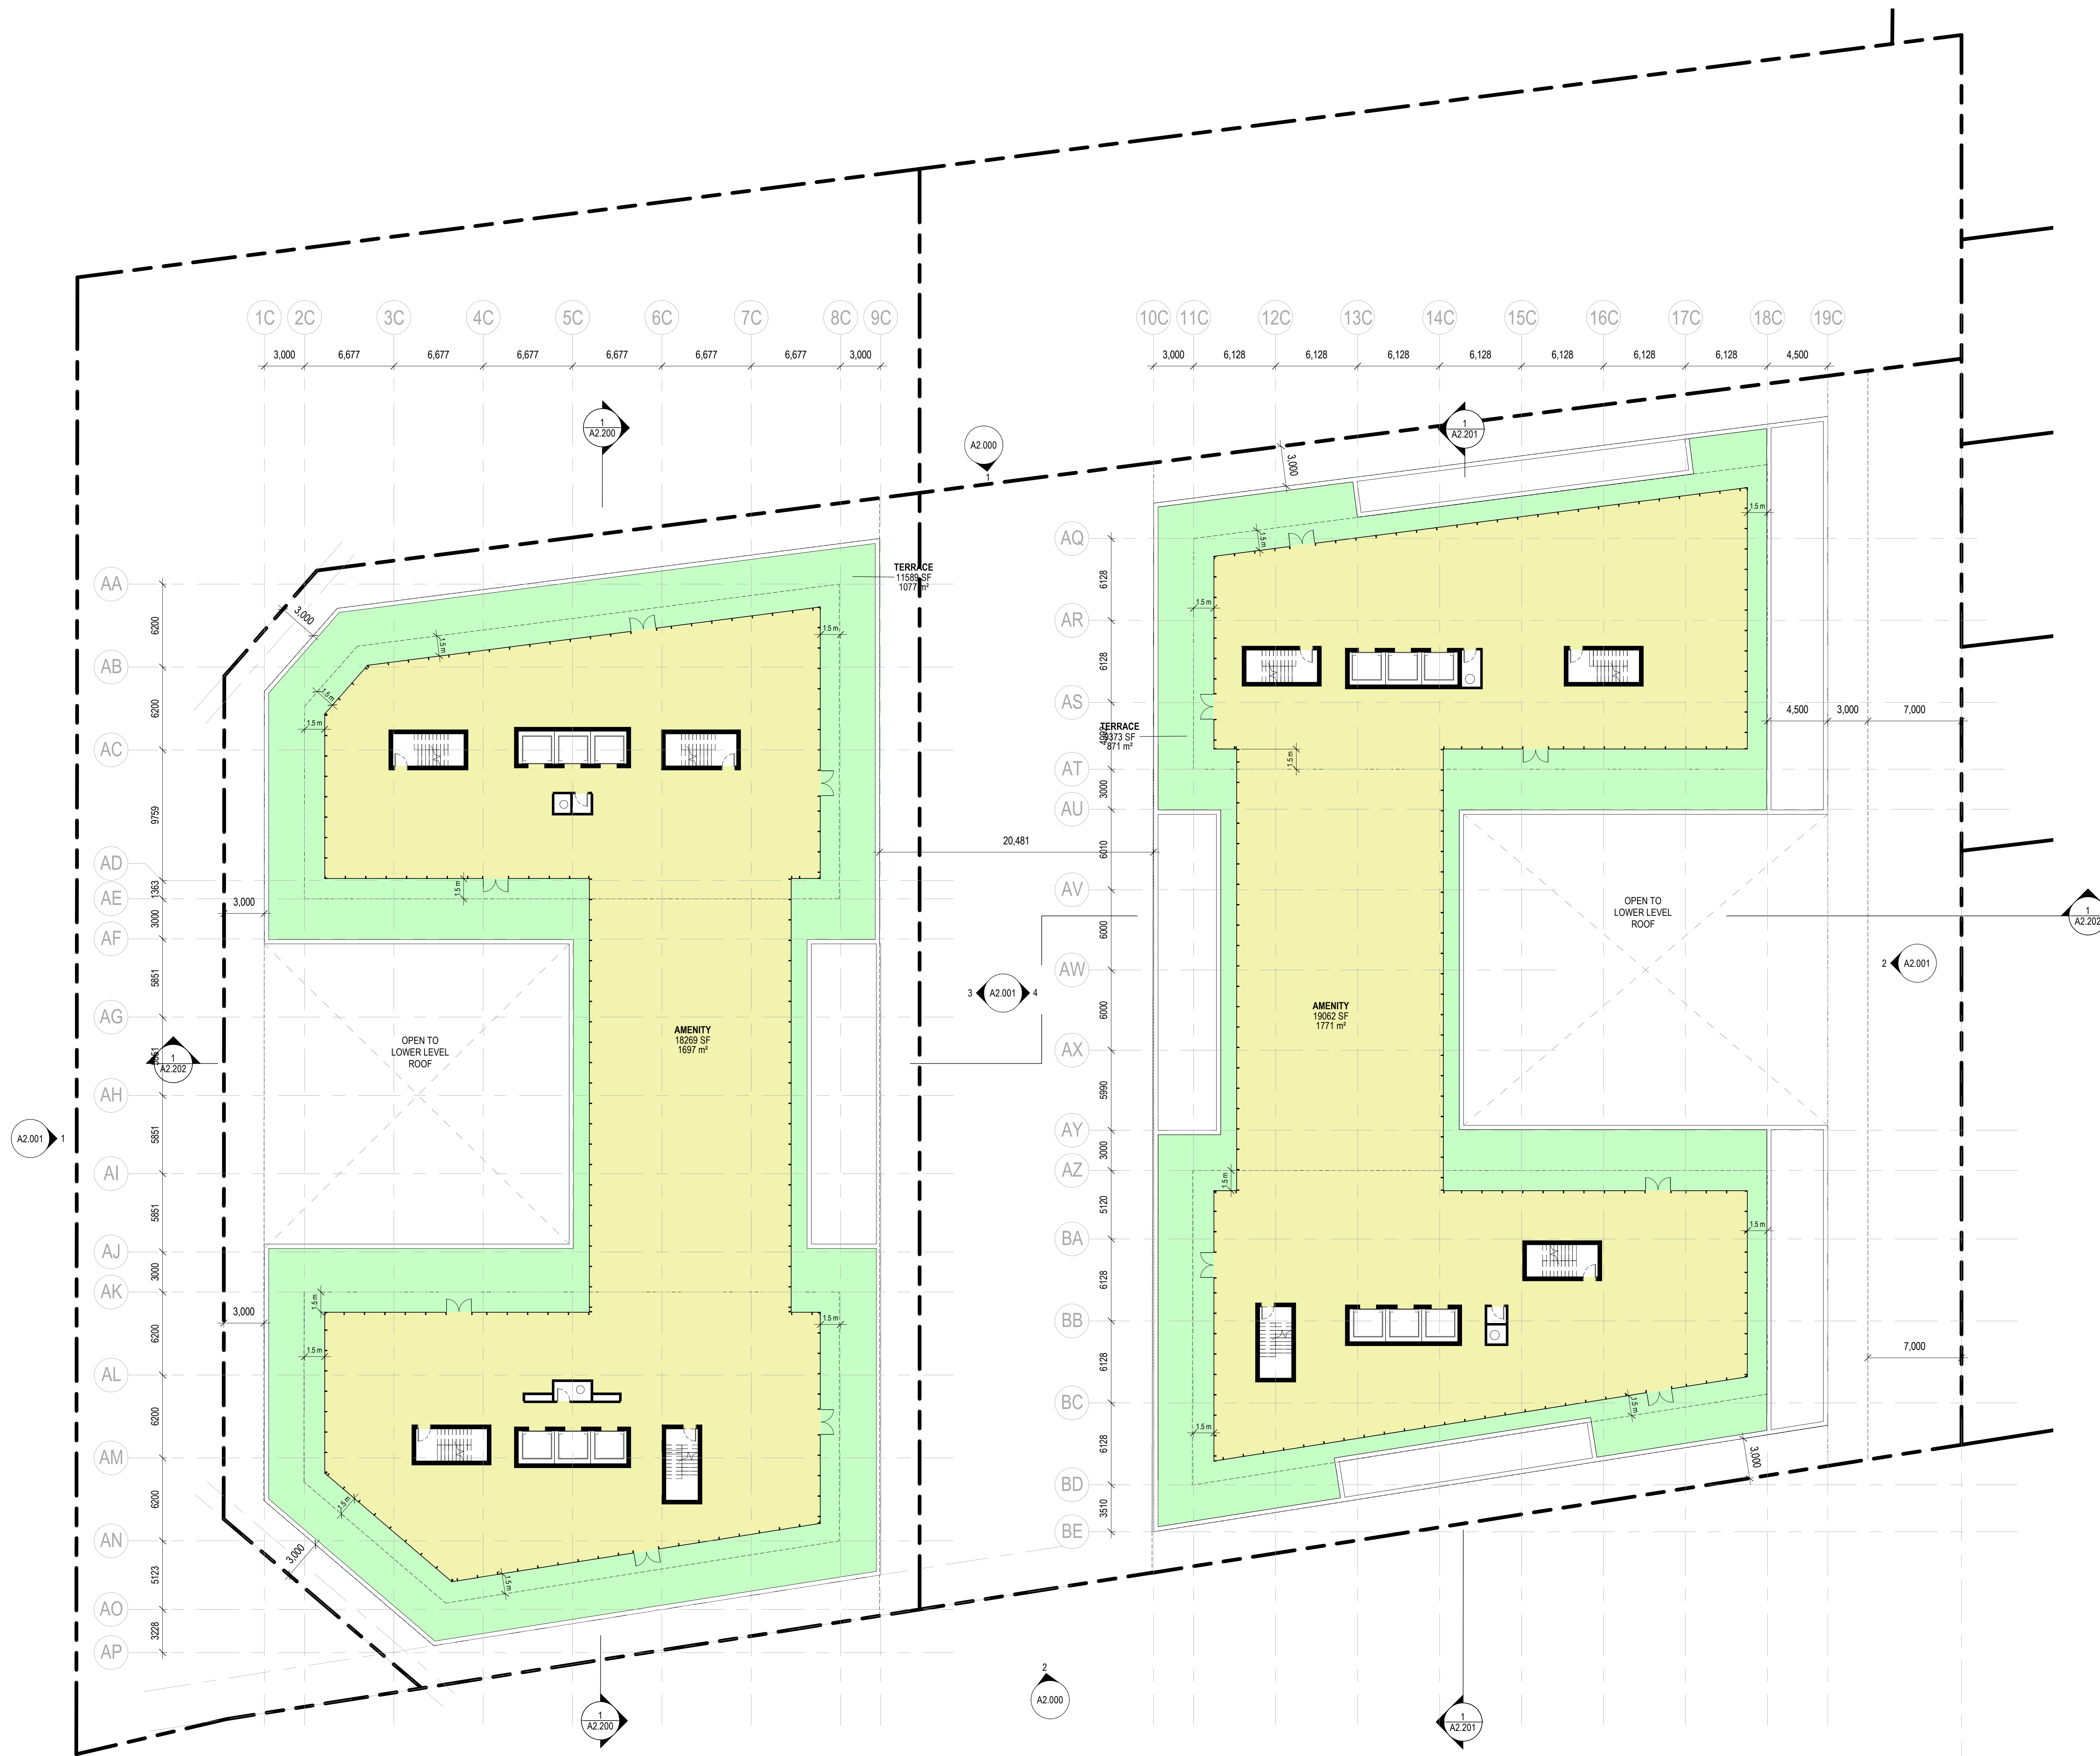

**COLOUR LEGEND**

- AMENITY
- ELEVATOR
- STAIR
- TERRACE