

**SLATE ASSET  
MANAGEMENT**

121 King St W  
Unit 200  
Toronto ON M5H 3T9

**Gensler**

150 King Street West  
Suite 1400  
Toronto, Ontario M5H 1J9  
Canada  
Tel: 416.601.3890

Date	Description
1 2022-12-13	ISSUED FOR REZONING

Seal / Signature

Project Name  
CLARKSON GO


Project Number  
067.1245.000

Description  
LEVEL 22 - TOWER 4 STEPBACK

Scale  
1 : 200

**A1.222**

© 2021 Gensler

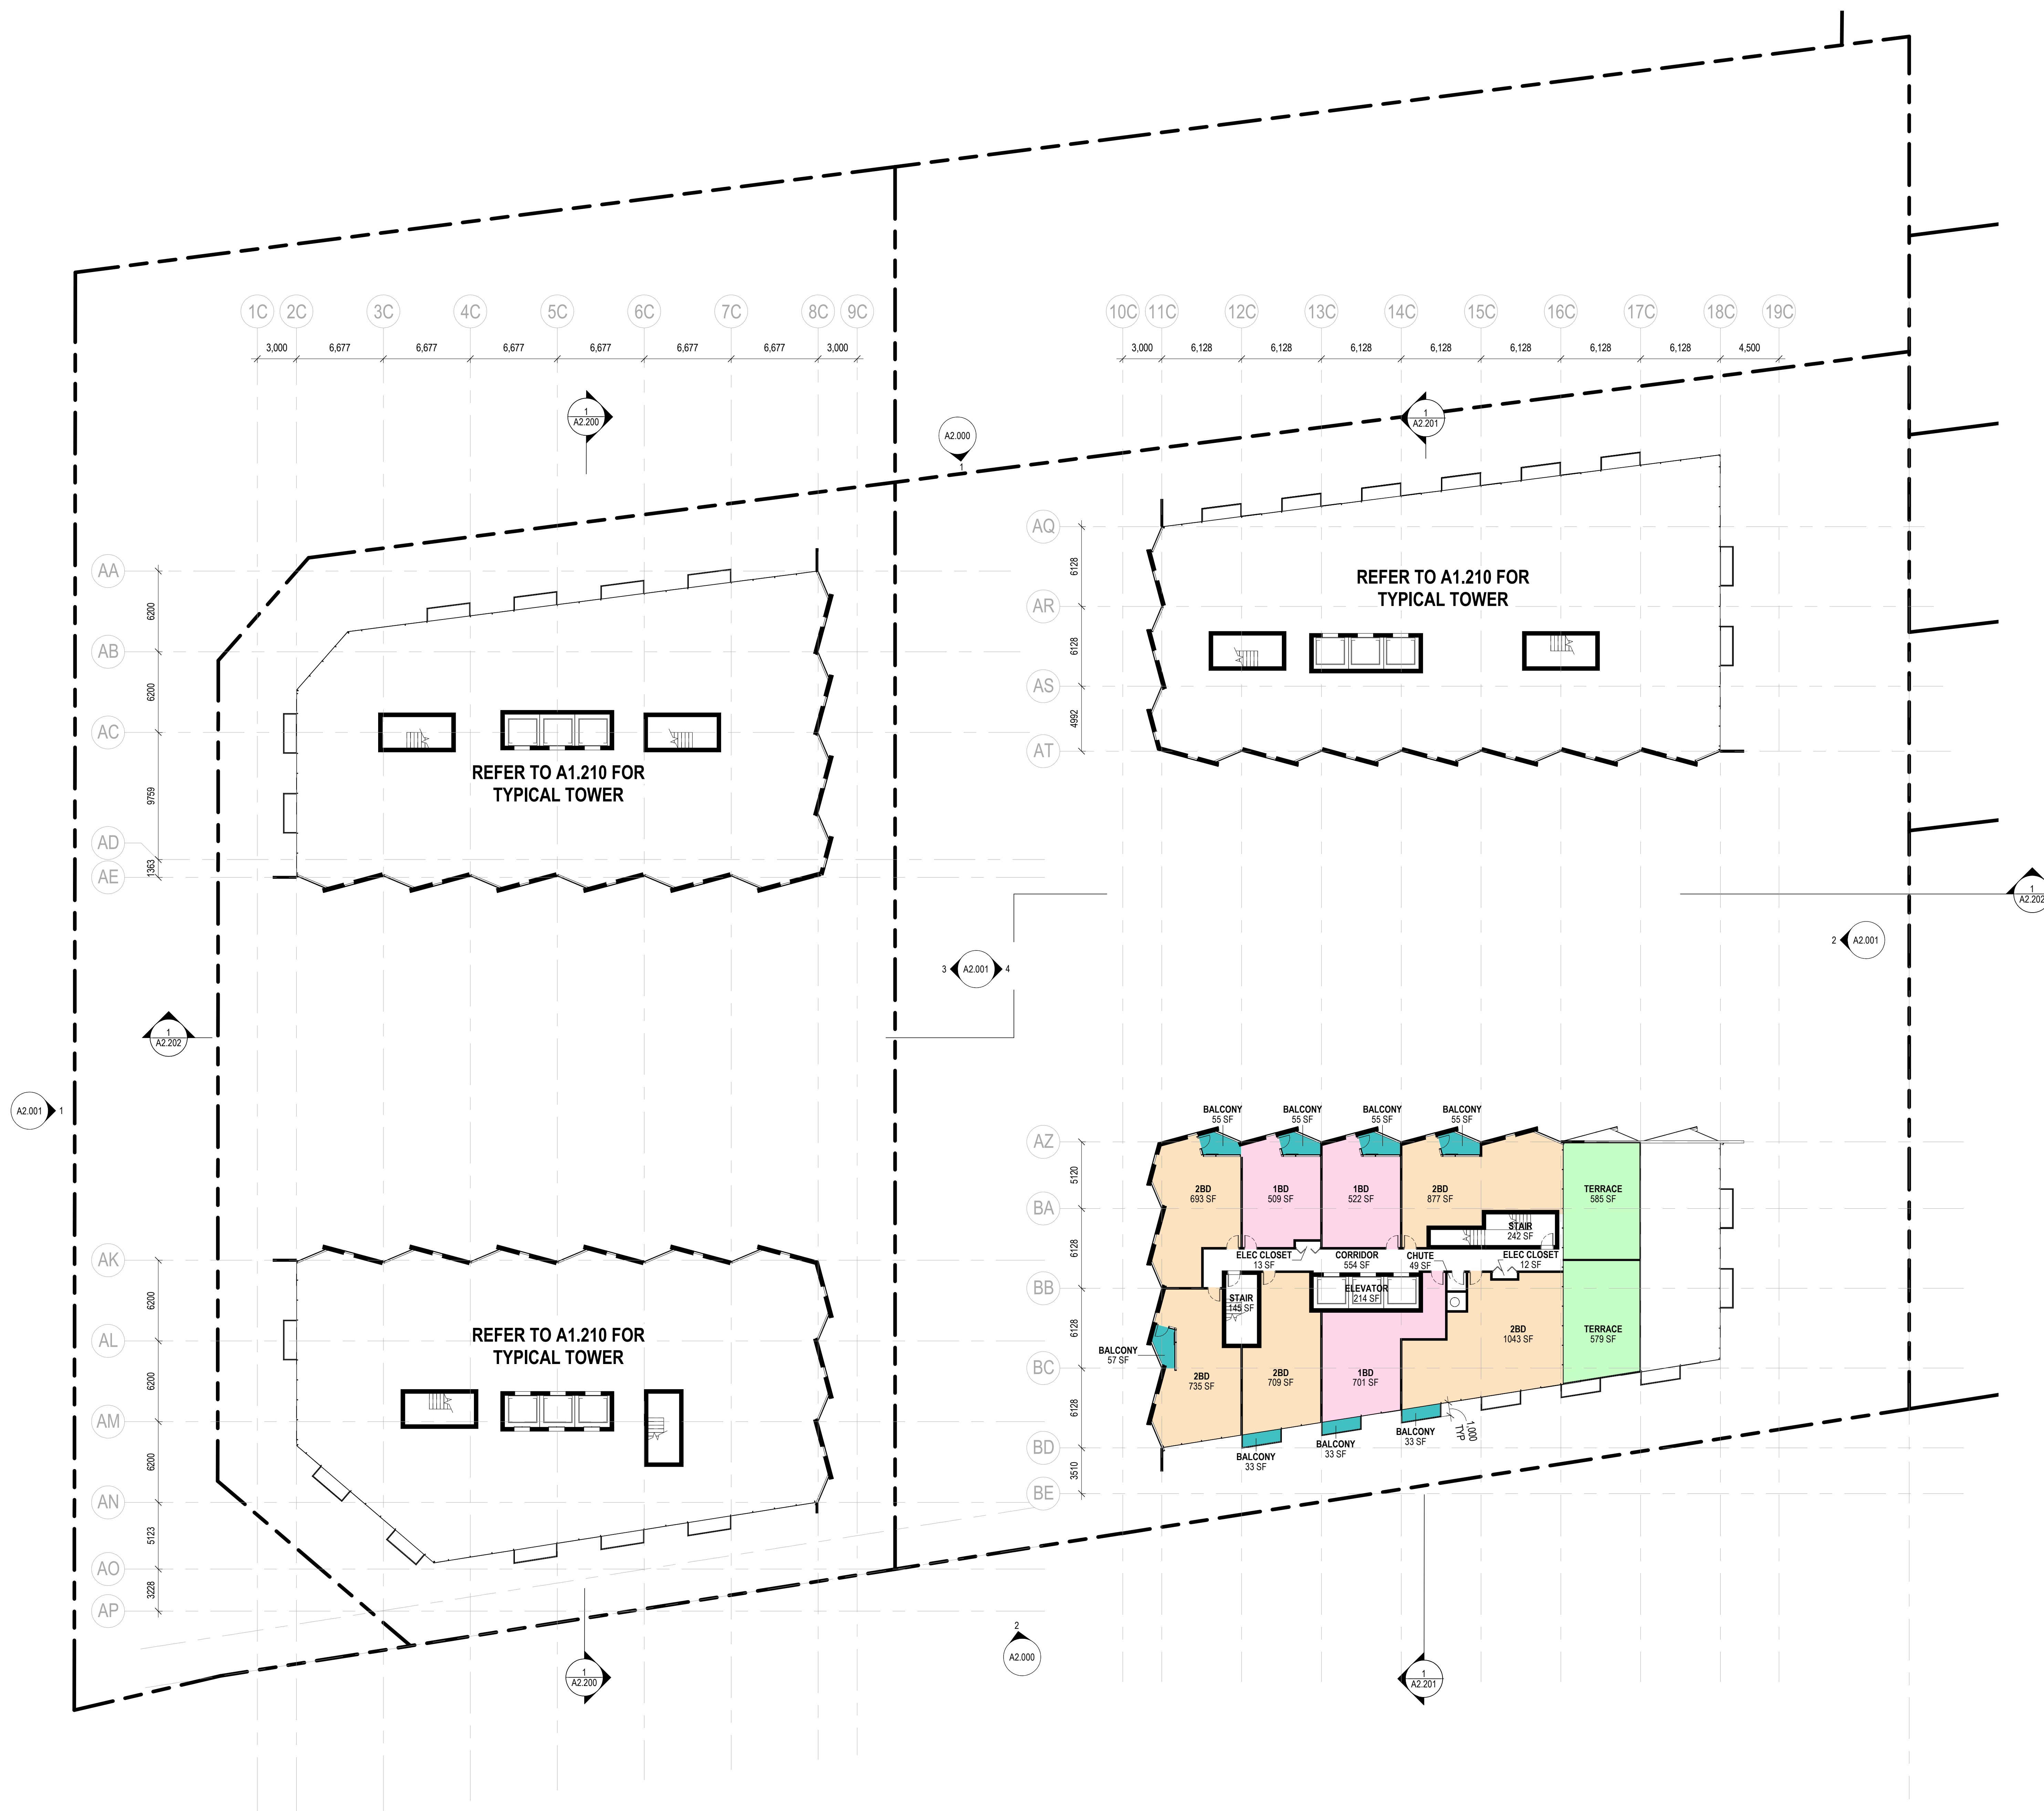

**COLOUR LEGEND**

- 1BD
- 2BD
- BALCONY
- CHUTE
- CORRIDOR
- ELEC CLOSET
- ELEVATOR
- STAIR
- TERRACE

1/17/2022 1:25:54 PM BIM 360://067.1245.000 - Clarkson GO - Clarkson GO - 02022bchdrns - 67.1245.000 - 2B4\_020.rvt