

**SLATE ASSET
MANAGEMENT**

121 King St W
Unit 200
Toronto ON M5H 3T9

Gensler

150 King Street West
Suite 1400
Toronto, Ontario M5H 1J9
Canada
Tel: 416.601.3890

Date	Description
1 2022-12-13	ISSUED FOR REZONING

Seal / Signature


Project Name
CLARKSON GO

Project Number
067.1245.000

Description
LEVEL 23 - TOWER 4 STEPBACK

Scale
1 : 200

A1.223

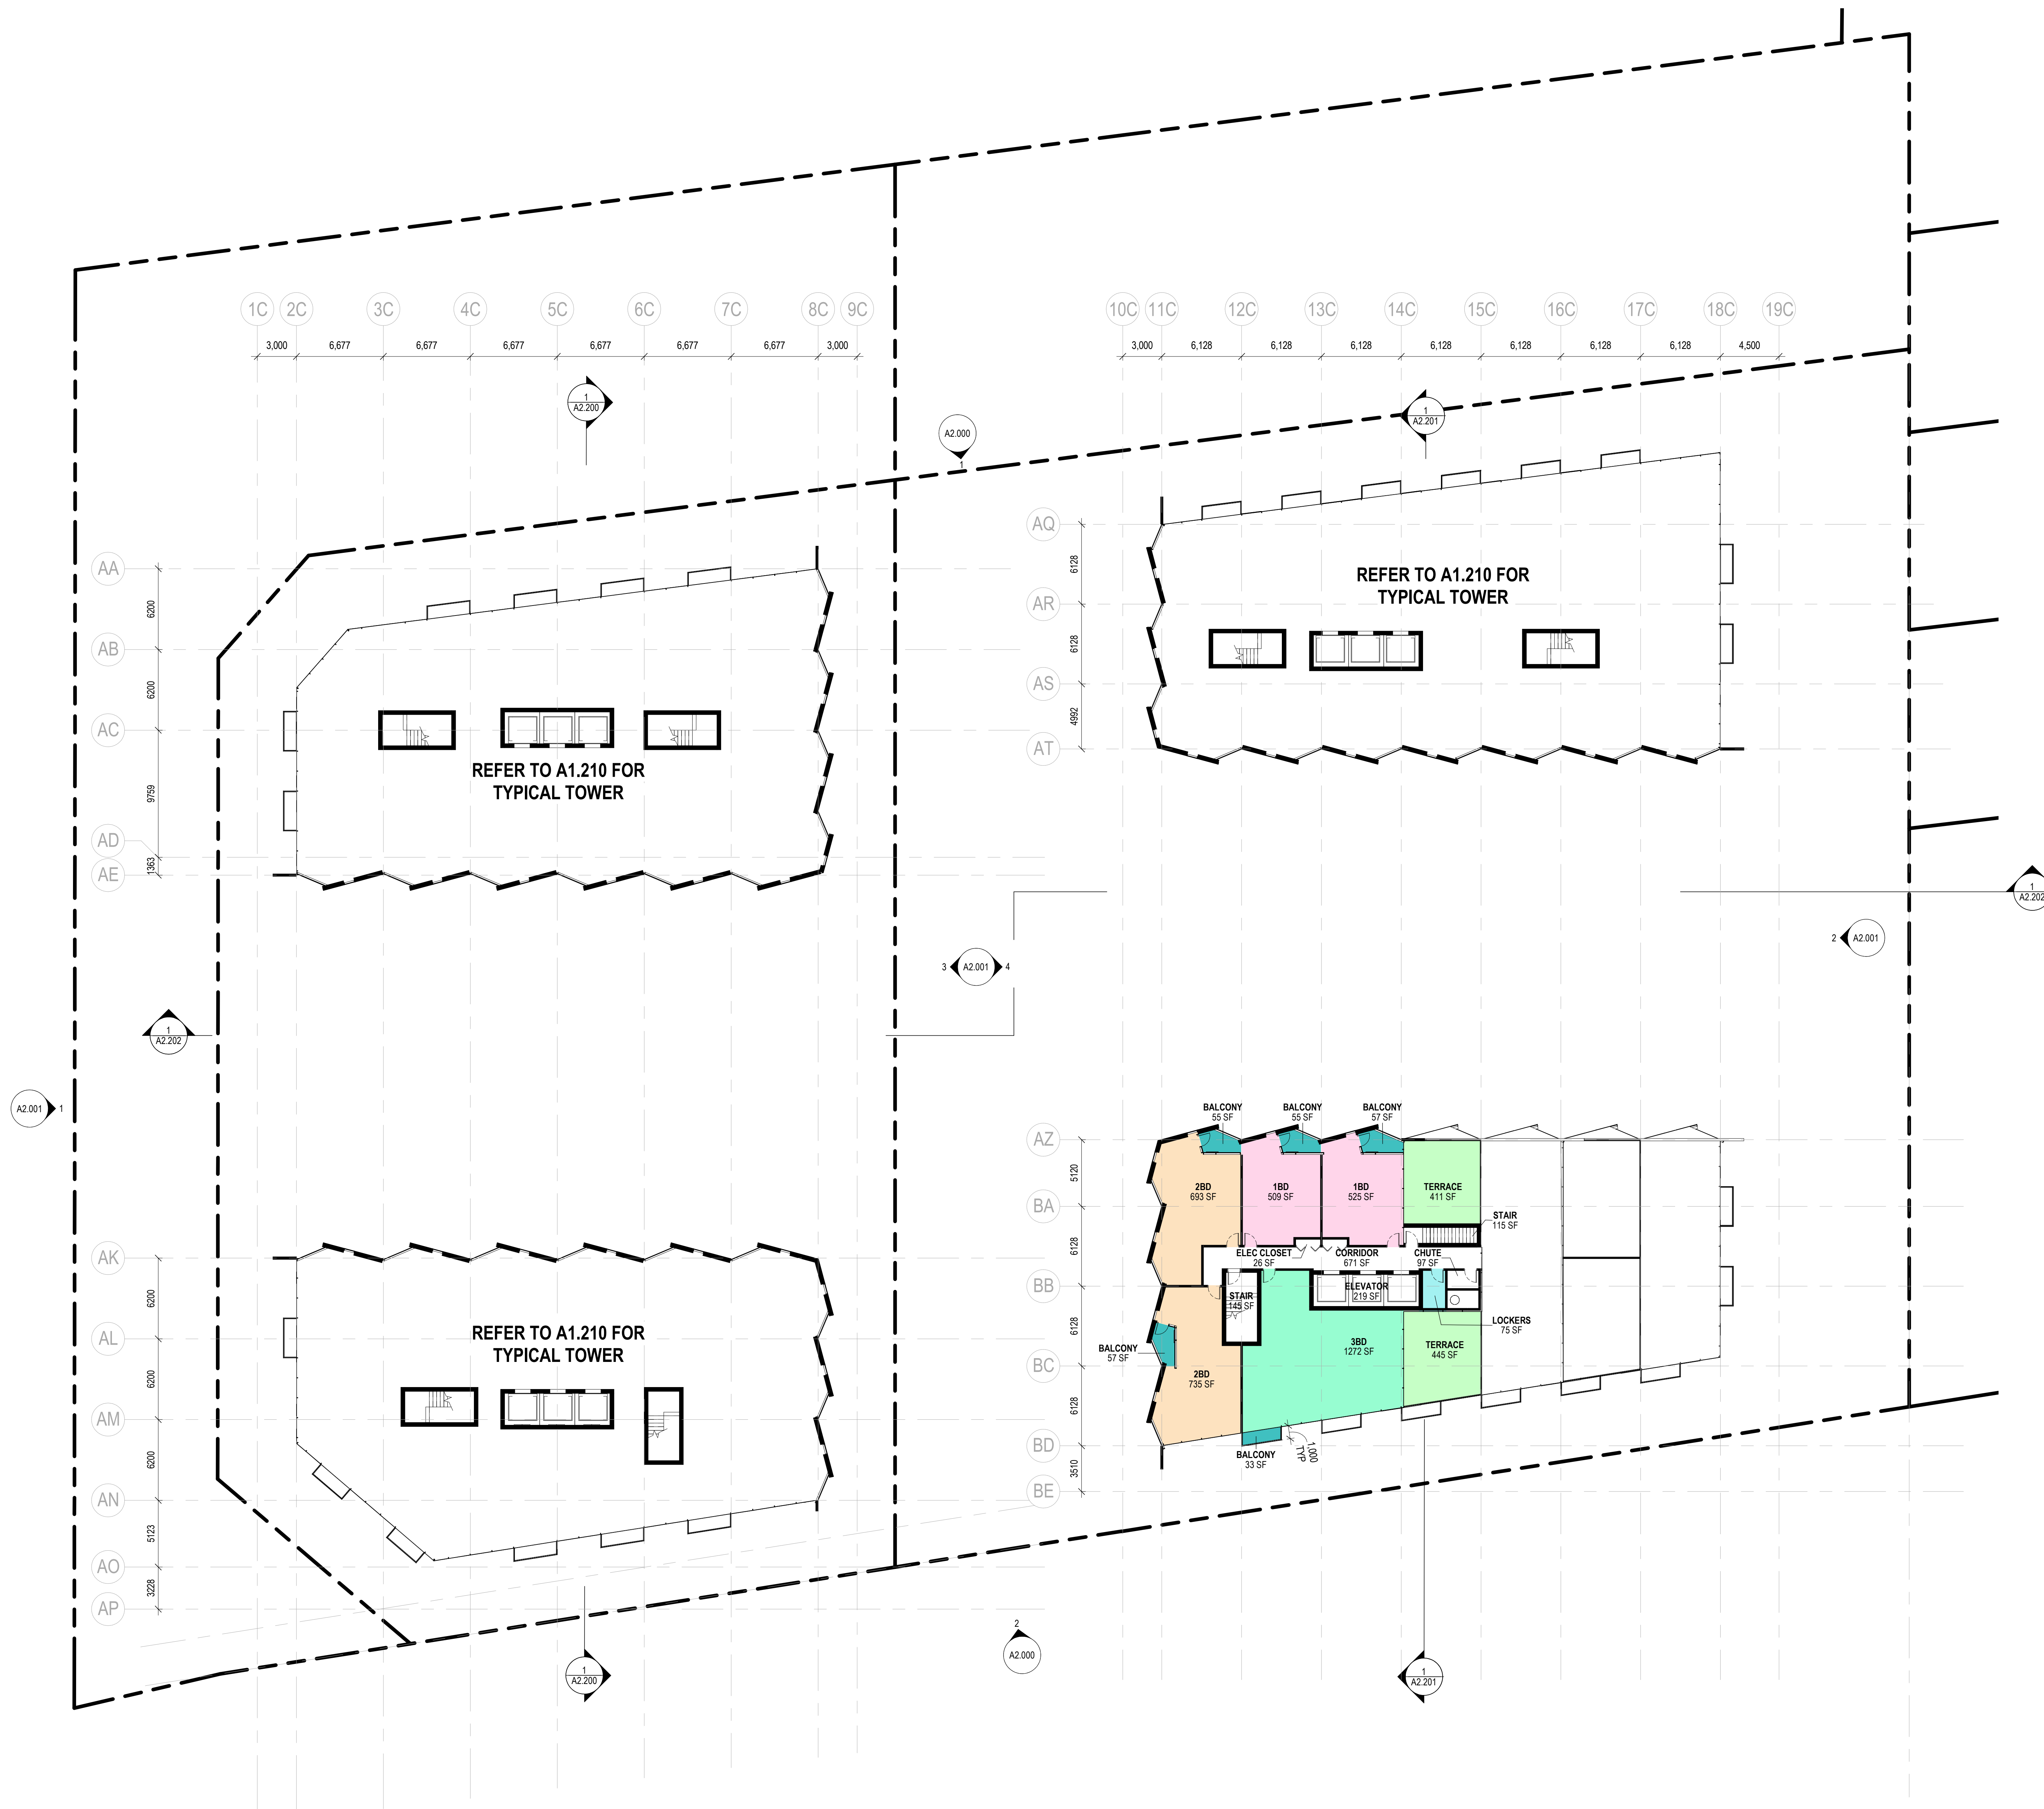

COLOUR LEGEND

- 1BD
- 2BD
- 3BD
- BALCONY
- CHUTE
- CORRIDOR
- ELEC. CLOSET
- ELEVATOR
- LOCKERS
- STAIR
- TERRACE