


SLATE ASSET MANAGEMENT

121 King St W
Unit 200
Toronto ON M5H 3T9

Gensler

150 King Street West
Suite 1400
Toronto, Ontario M5H 1J9
Canada
Tel 416.601.3890

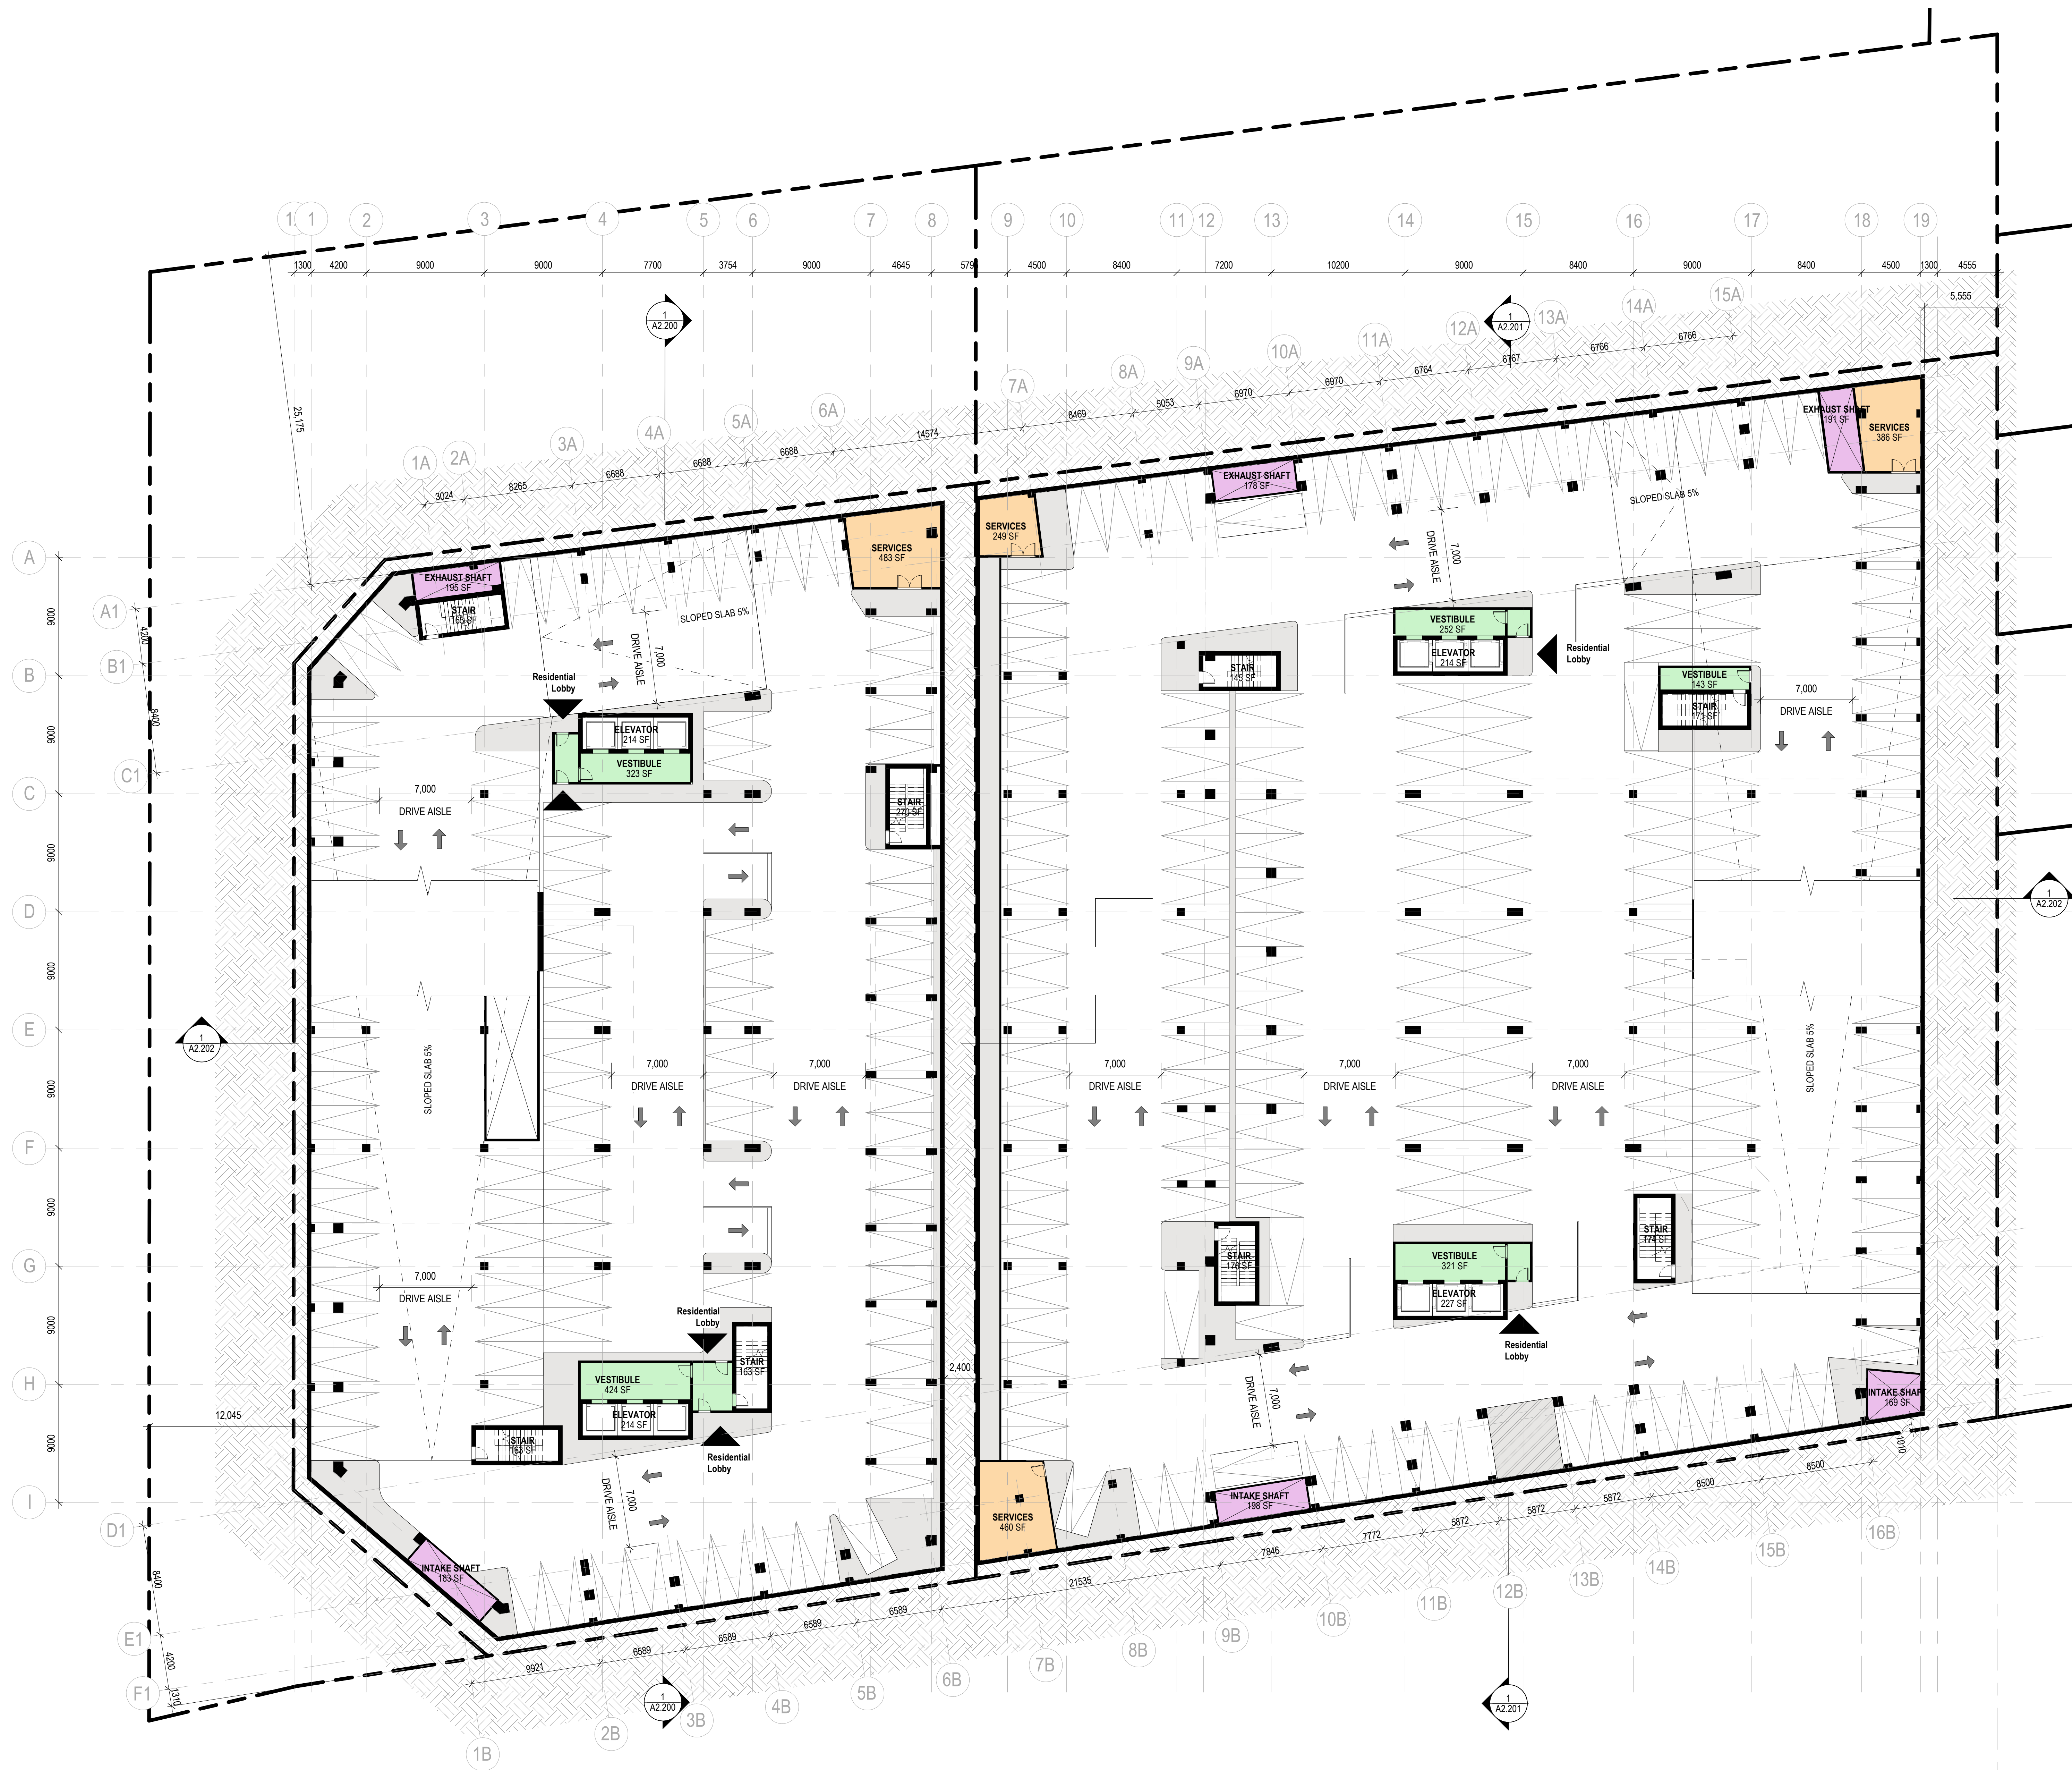

WEST BLOCK PARKING COUNT

LEVEL P5	Standard - 2600 x 5200 Mississauga	67
LEVEL P4	Standard - 2600 x 5200 Mississauga	97
LEVEL P3	Standard - 2600 x 5200 Mississauga	97
LEVEL P2	Standard - 2600 x 5200 Mississauga	112
LEVEL P1	Standard - 2600 x 5200 Mississauga	61
	Type A - 4900 x 5200 Barrier Free	5
	Type B - 3900 x 5200 Barrier Free	12
Grand total		438

EAST BLOCK PARKING COUNT

LEVEL P3	Standard - 2600 x 5200 Mississauga	127
LEVEL P2	Standard - 2600 x 5200 Mississauga	159
LEVEL P1	Standard - 2600 x 5200 Mississauga	112
	Type A - 4900 x 5200 Barrier Free	6
	Type B - 3900 x 5200 Barrier Free	10
Grand total		414

COLOUR LEGEND

	ELEVATOR
	EXHAUST SHAFT
	INTAKE SHAFT
	SERVICES
	STAIR
	VESTIBULE

Date	Description
1 2022-12-13	ISSUED FOR REZONING

Seal / Signature

Project Name
CLARKSON GO

Project Number
067.1245.000

Description
LOWER LEVEL - TYPICAL PLAN

Scale
1 : 200

A1.198