



IBI GROUP  
7th Floor-55 St. Clair Avenue West  
Toronto ON M4V 2Y7 Canada  
Tel 416 596 1930 Fax 416 596 0644  
ibigroup.com

KEY PLAN

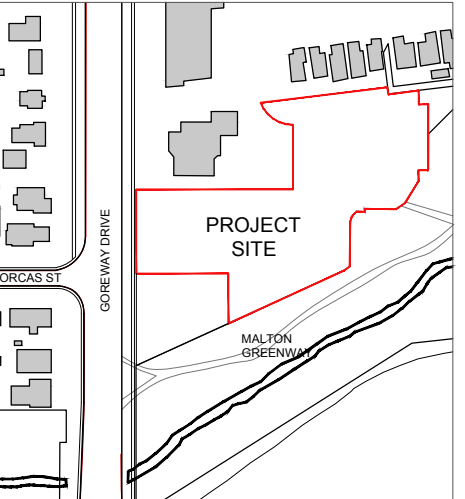

SUBMISSION

#	Date	By	Comment
3	2023.03.08	DH	RE-ISSUED FOR OPA
2	2022.06.13	DH	RE-ISSUED FOR OPA
1	2020.08.12	DH	ISSUED FOR OPA

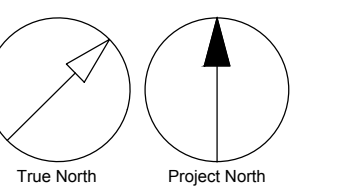

SEAL :



PROJECT :



REDWOOD ON GOREWAY

7085 Goreway Drive,  
Mississauga, Ontario

TITLE : Context Plan

DATE : 2022-02-02


SCALE : 1:500

DRAWN : SL/DV/EK

CHECKED : DH

PROJ. NO. 120212

A-100

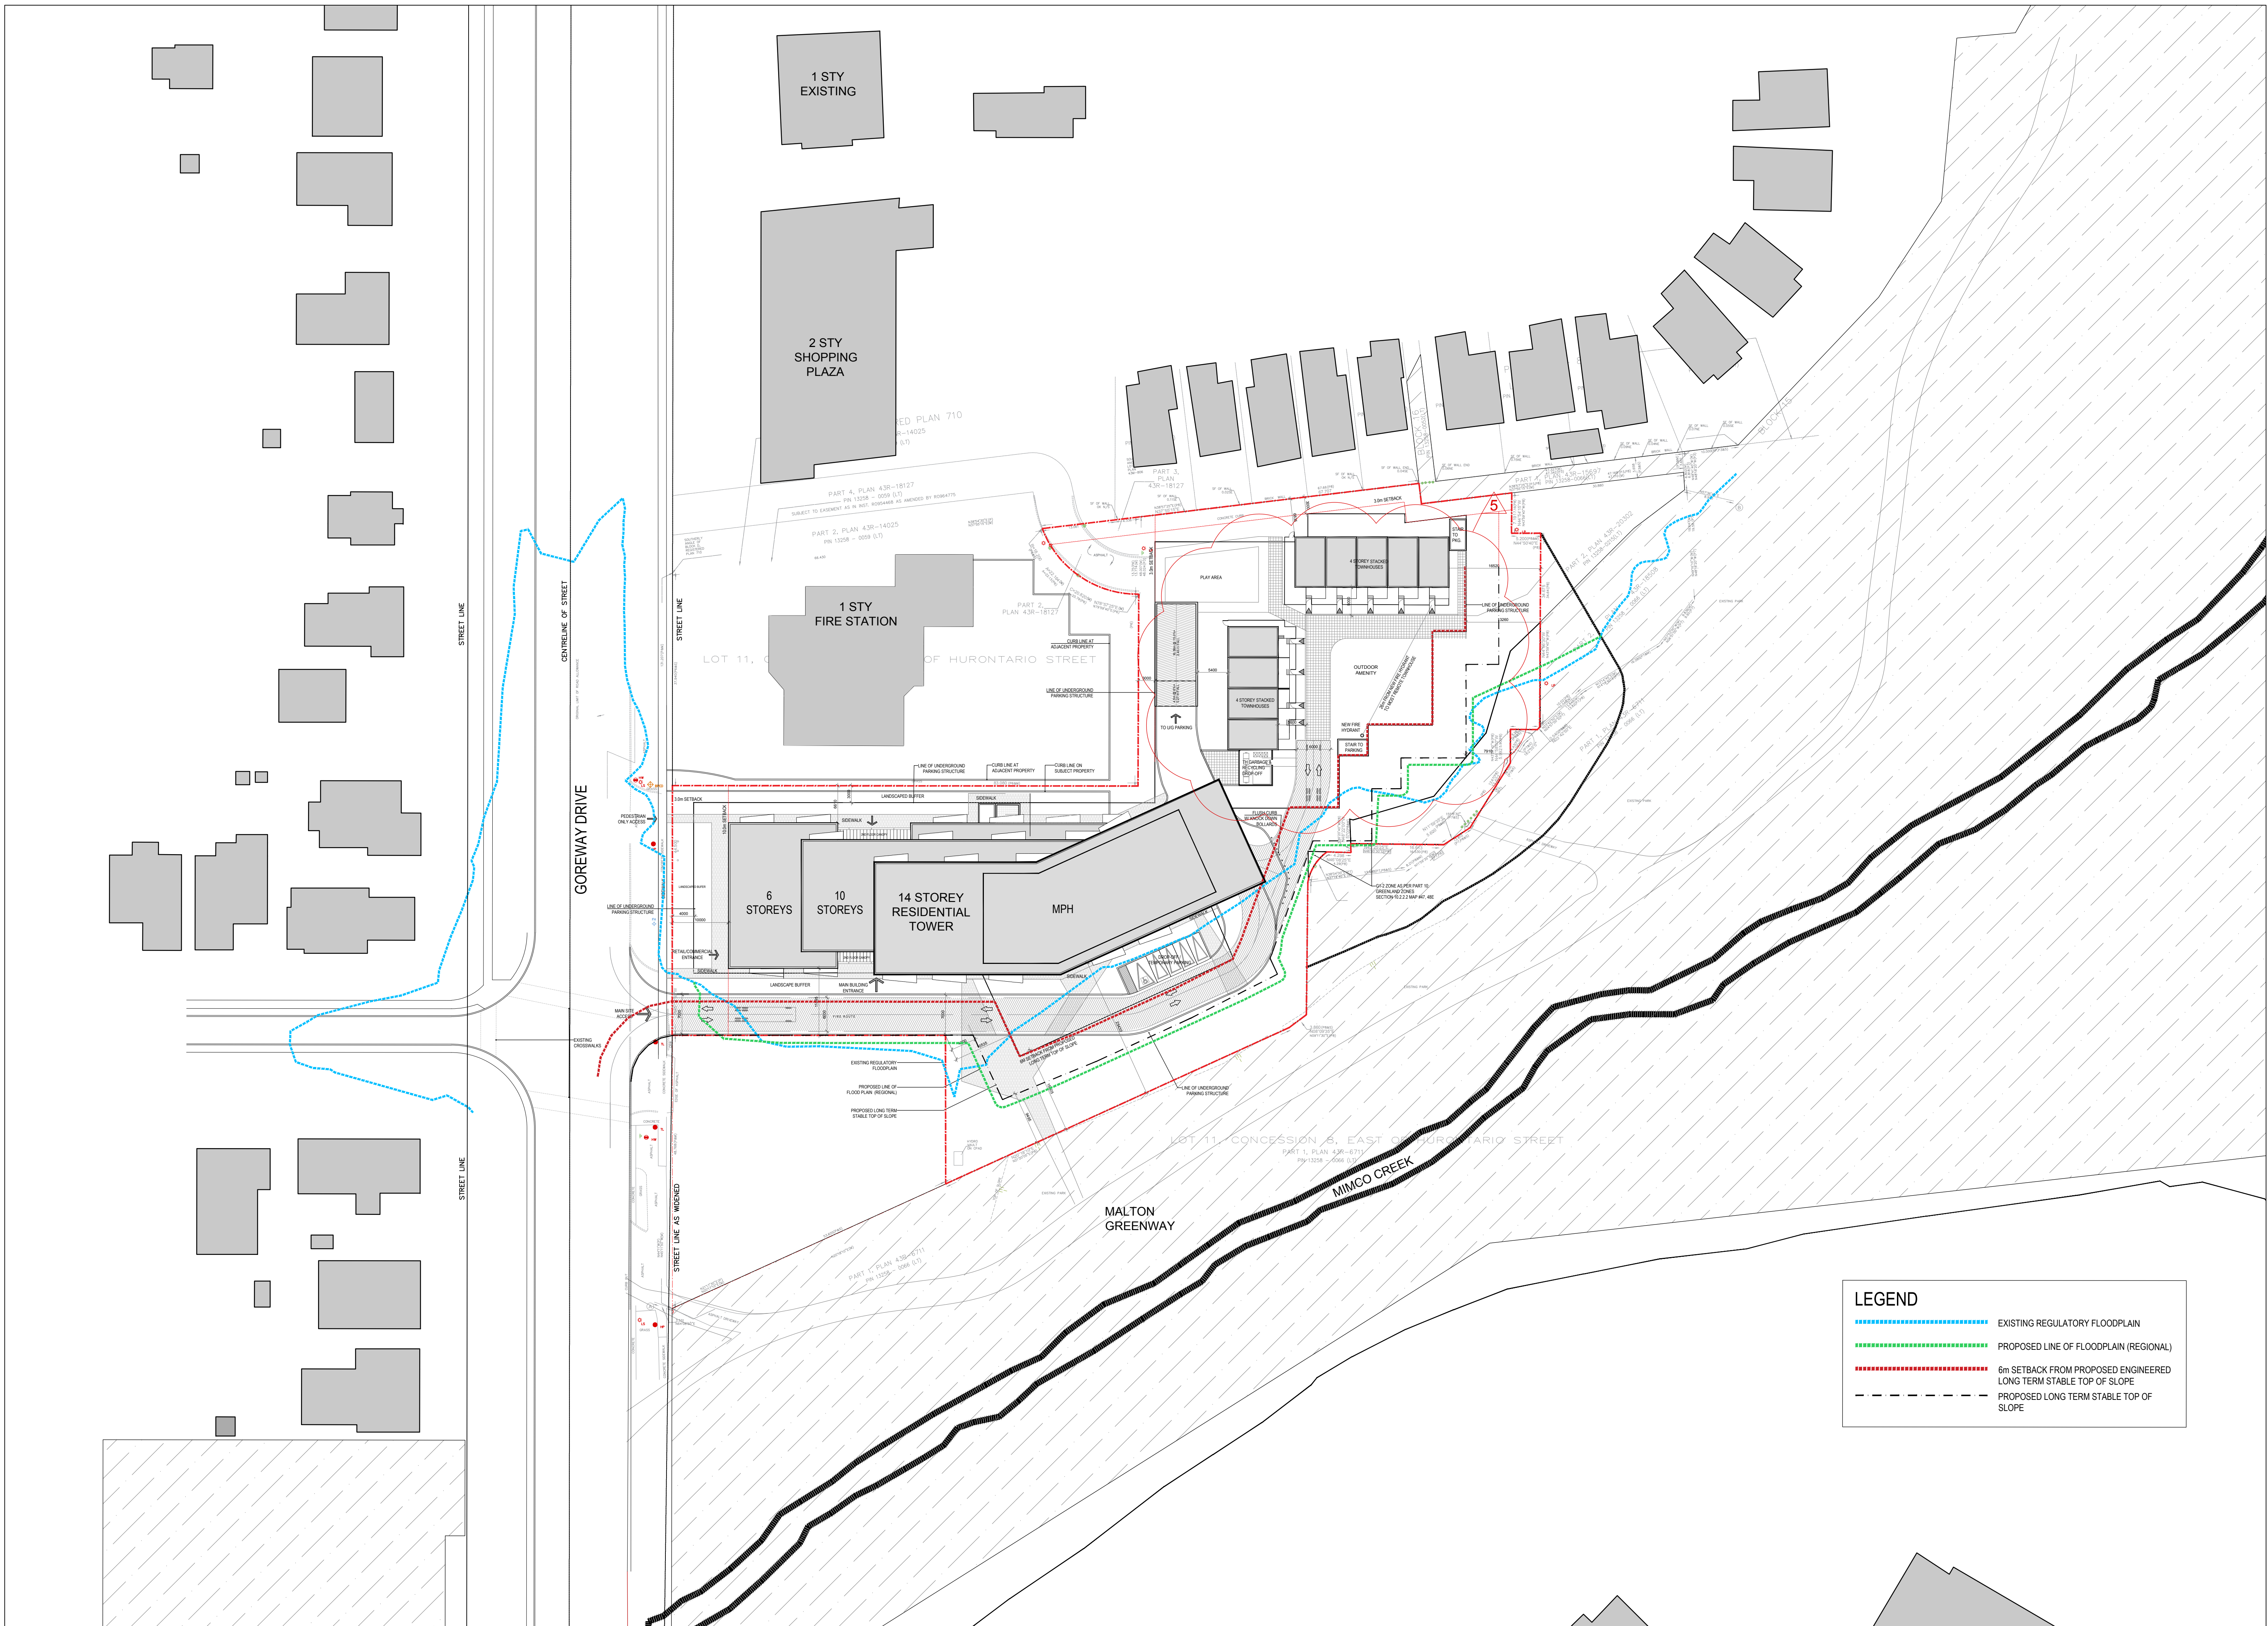

**LEGEND**

- EXISTING REGULATORY FLOODPLAIN
- PROPOSED LINE OF FLOODPLAIN (REGIONAL)
- 6m SETBACK FROM PROPOSED ENGINEERED LONG TERM STABLE TOP OF SLOPE
- PROPOSED LONG TERM STABLE TOP OF SLOPE